




Scoty plan 5 A 2/17780/96

A/20590/476/96
 Planning Permit No. _____
APPROVED
 SUBJECT TO THE CONDITIONS IN THIS OFFICE ORDER.
 No. 172/10/96
 o/c N.V. [Signature]
 FOR MEMBER SECRETARY
 DEVELOPMENT AUTHORITY
 MADRAS
 MADE IN INDIA



PLAN SHOWING THE PROPOSED CONSTRUCTION OF THE RESIDENTIAL BUILDING IN PLOT Nos. 69 & 70 Pt., S.No. 67 Pt., SWAMY NAGAR, MUDICHUR VILLAGE, SAIDAPET TALUK, CHENGALPATTU M.G.R. DISTRICT.

SCALE: 1"=8' 0" (1:100)

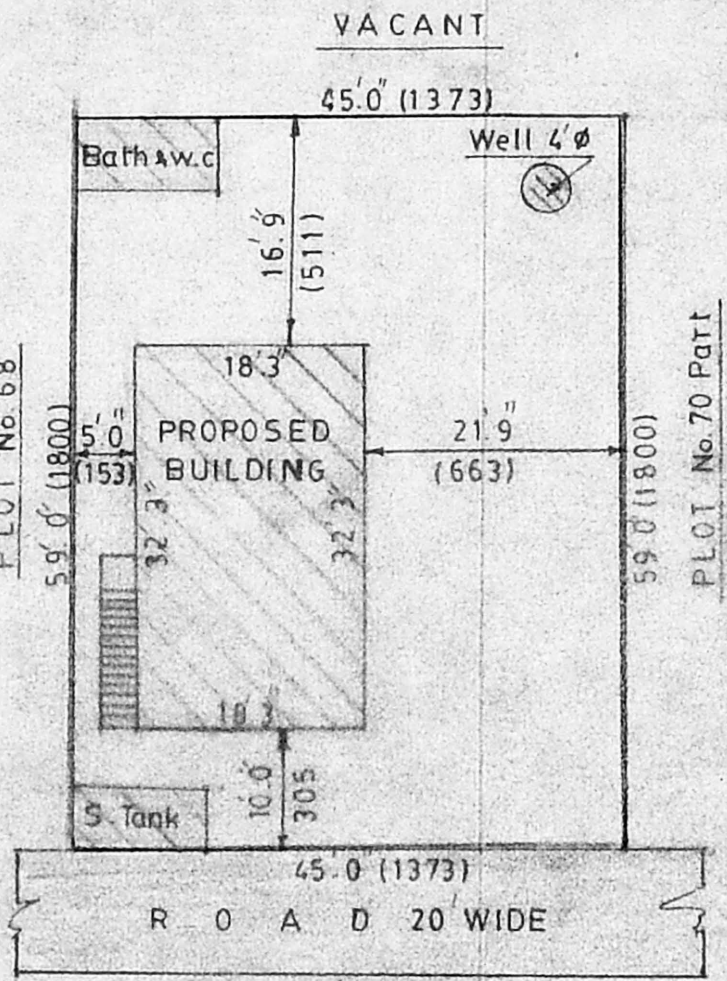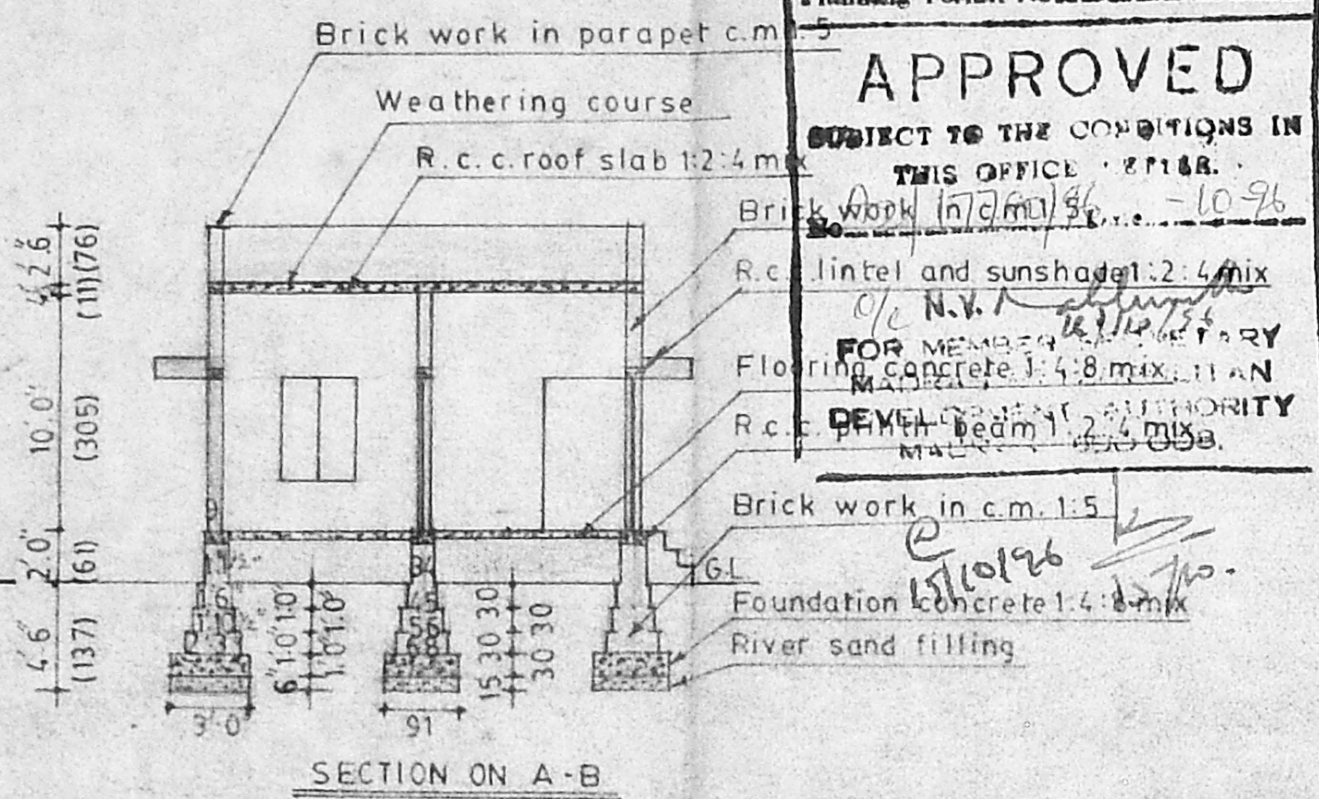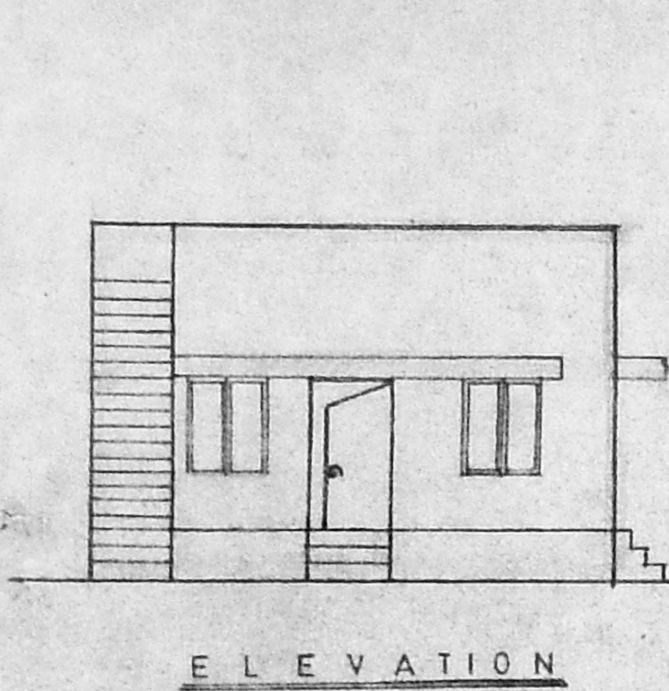

REFERENCE:








D	DOOR	3' 0" x 6' 6" (091 x 198)
D1	DOOR	2' 6" x 6' 6" (076 x 198)
W	WINDOW	3' 0" x 4' 0" (091 x 122)
V	VENTILATER	2' 0" x 1' 6" (061 x 045)

AREA:

PROPOSED PLINTH AREA	589 sft (54.77 sqm)
SITE EXTENT	2655 sft 246.657
F.S.I.	0.222
PLOT COVERAGE	22.18%

COLOUR INDEX:

PROPOSED WORK	[Hatched Box]
BOUNDARY	[Dashed Line]
ROAD	[Solid Line]

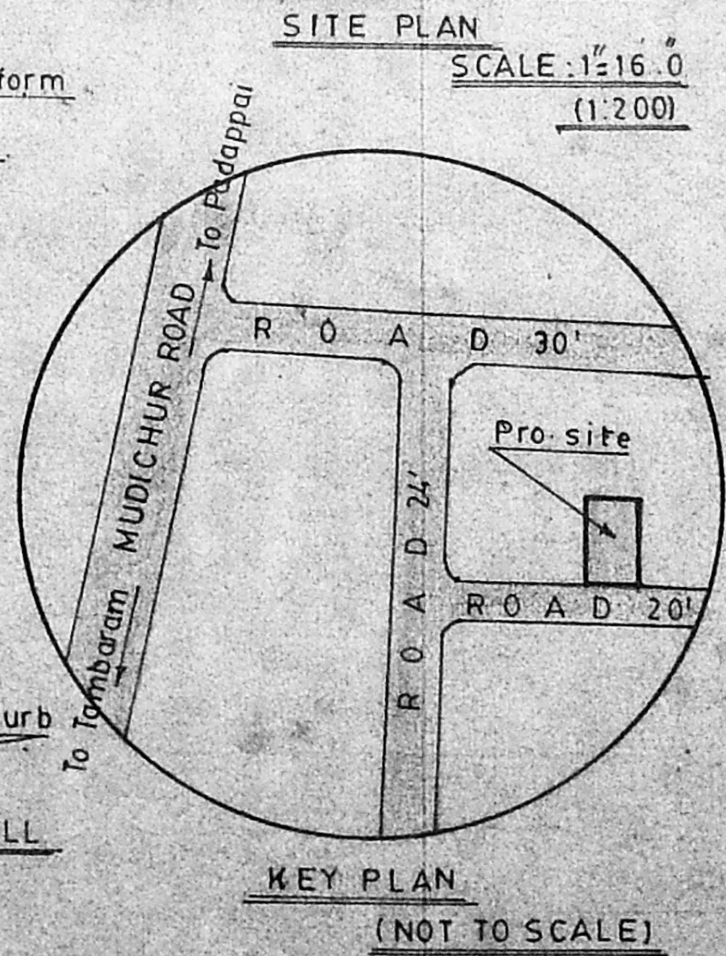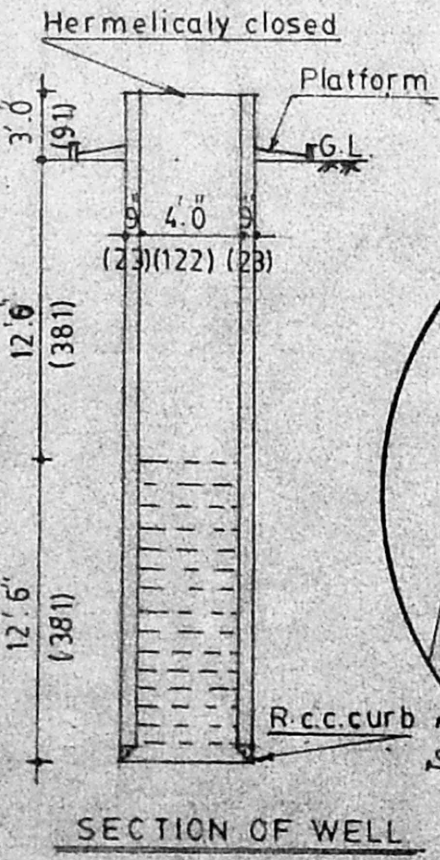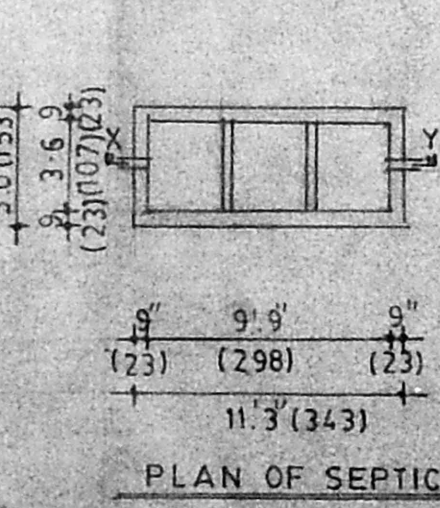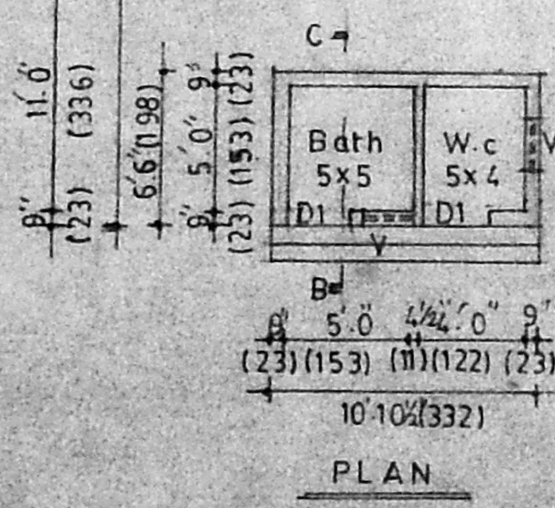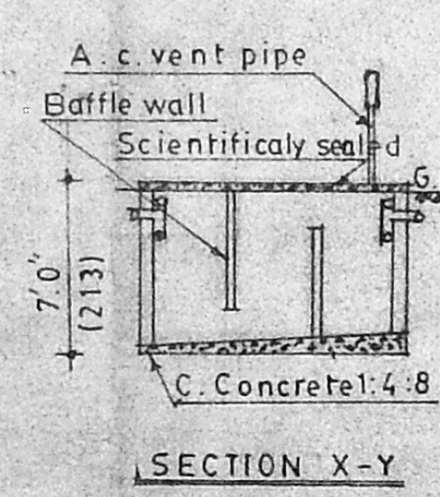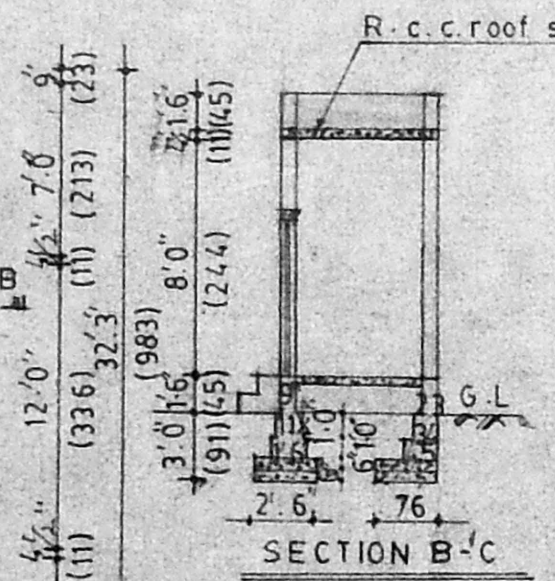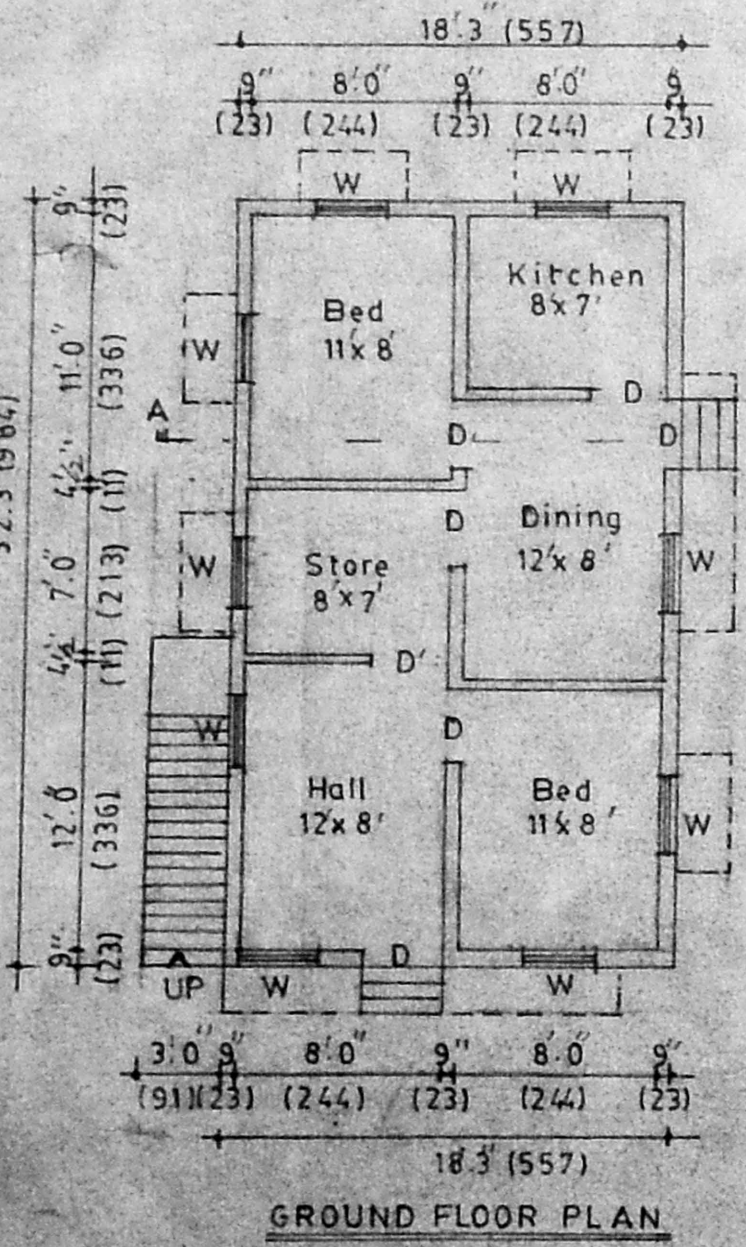

(A THARABAI) OWNER
 V. KRISHNAMURTHI, AMIAN
 Consultant in Civil Engg. & Temple
 Architecture
 Licensed Surveyor, Class 1
 Corporation of Madras Reg No. 368
 Plot No. 543, 20th St., 4th Sector,
 K.K. NAGAR, MADRAS 600 073
 ENGINEER