




PLAN SHOWING THE PROPOSED DWELLING AT PLOT NO:2 IN S.NO:-11/5
 OF HINDU COLONY (S) MADIPAKKAM MADURA
 - PUZHUTHIVAKKAM VILLAGE, SAIDAPET-TALUK,
 CHENGAI-M.G.R. DISTRICT: SCALE:-1"=8'-0" (1:100)

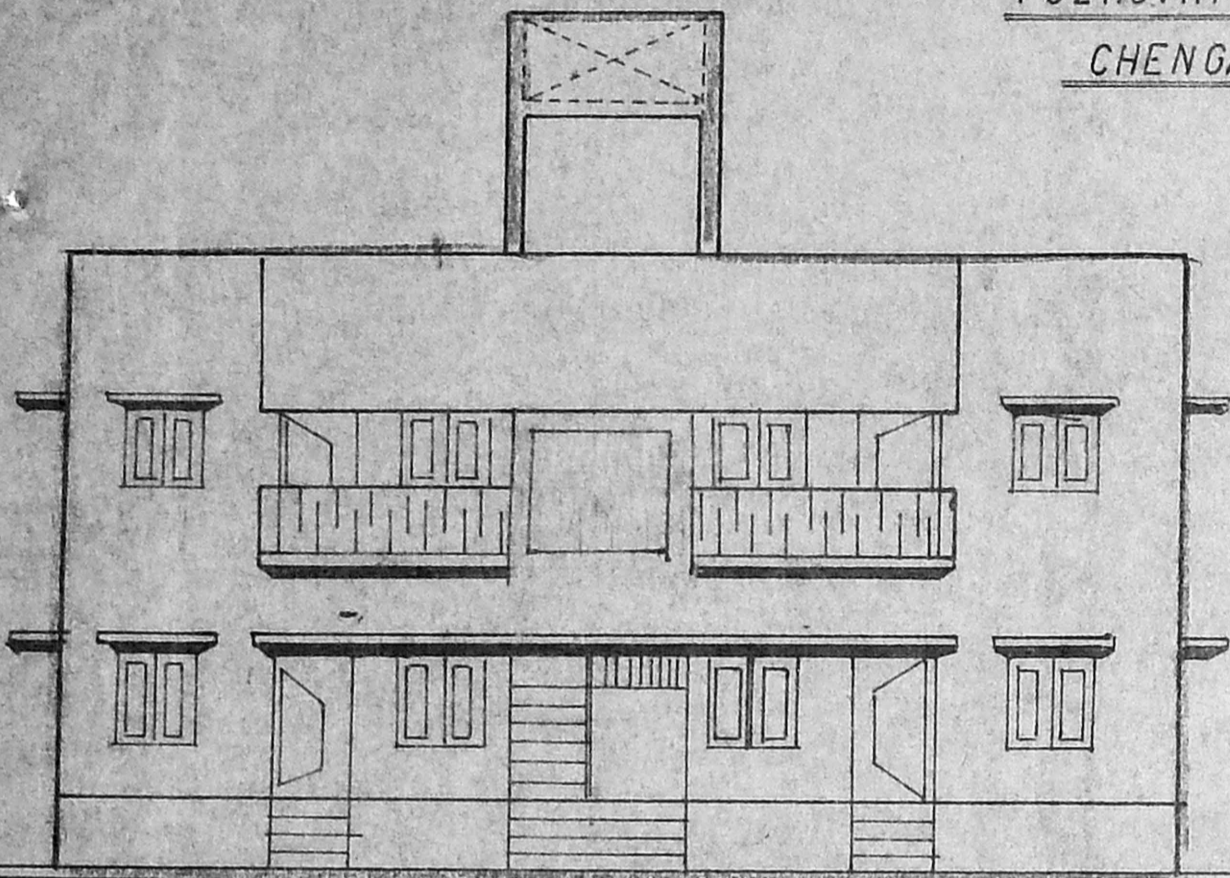


ELEVATION

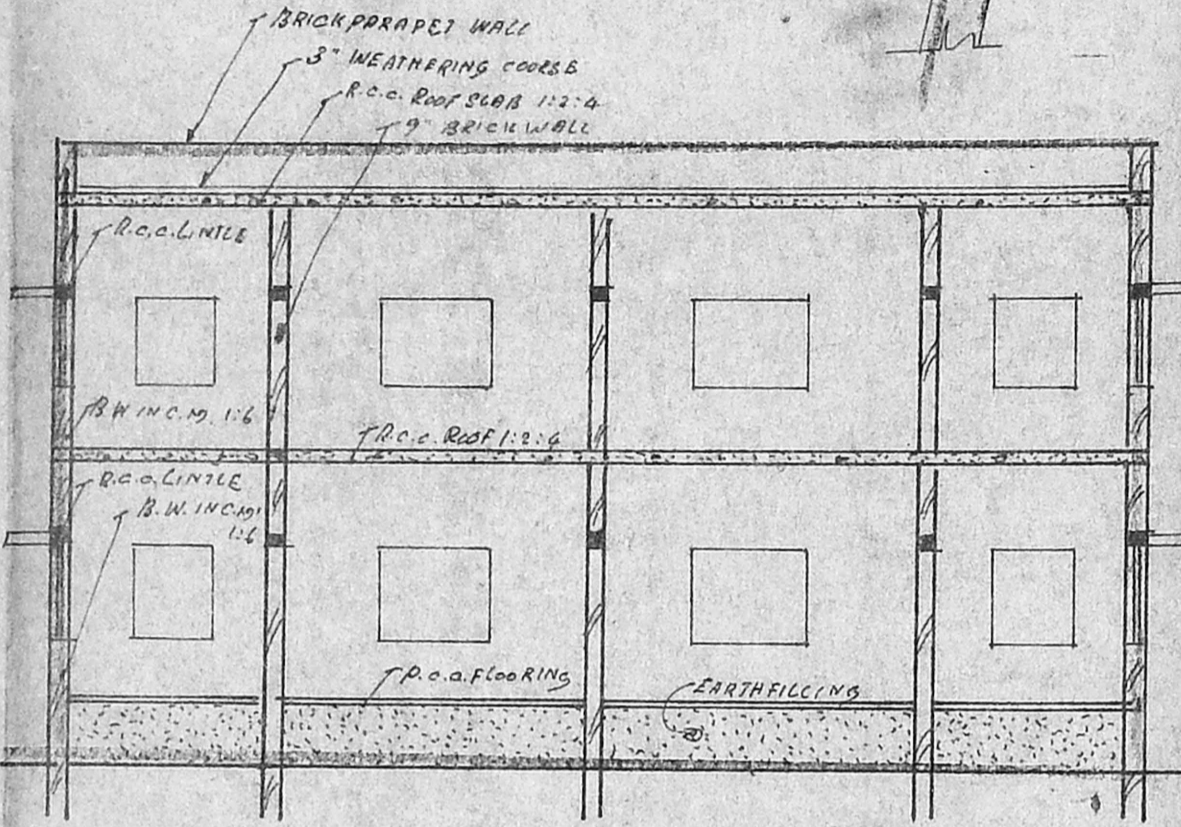

SECTION ON A A

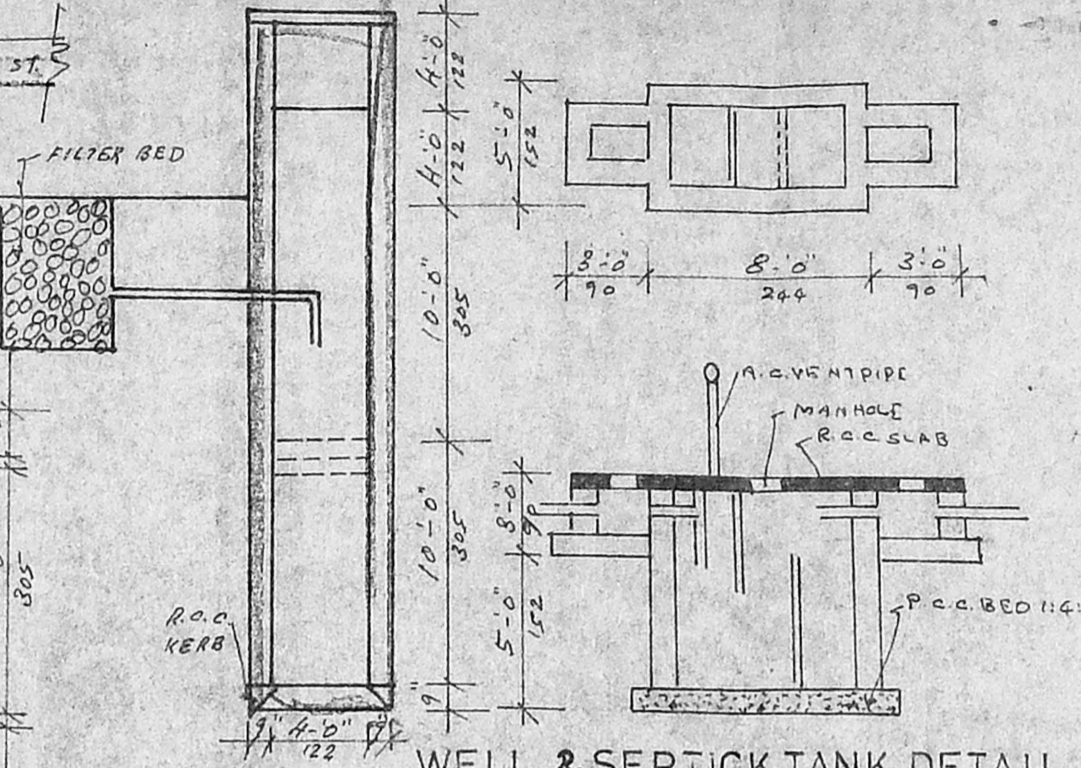


WELL & SEPTICK TANK DETAIL

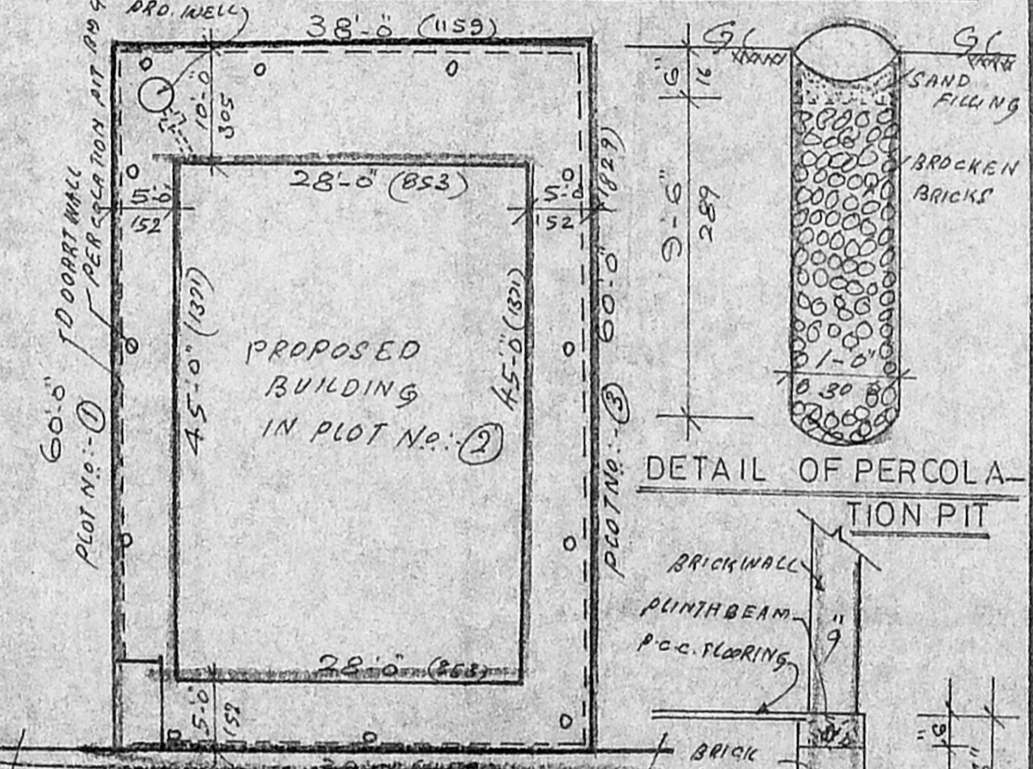


SITE PLAN (1:200)

DETAIL OF PERCOLATION PIT


FOUNDATION DETAIL

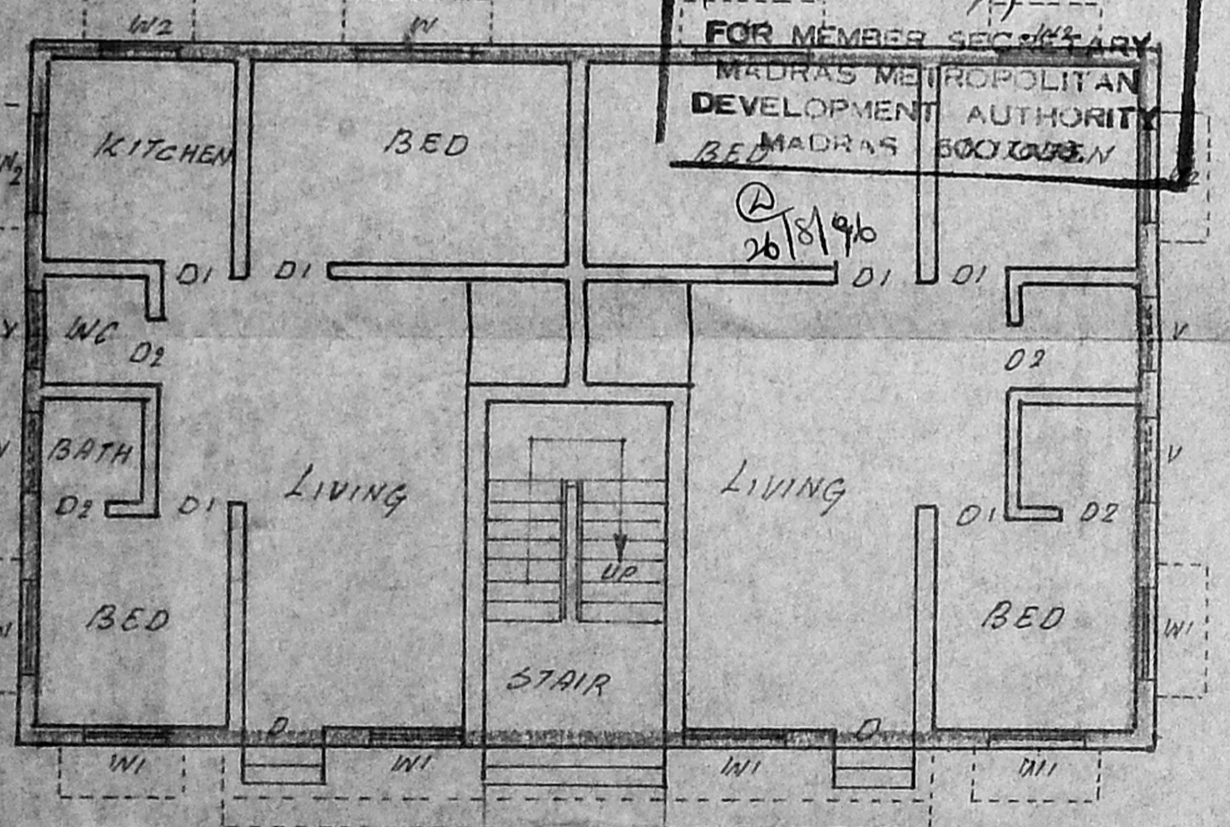

GROUND FLOOR PLAN

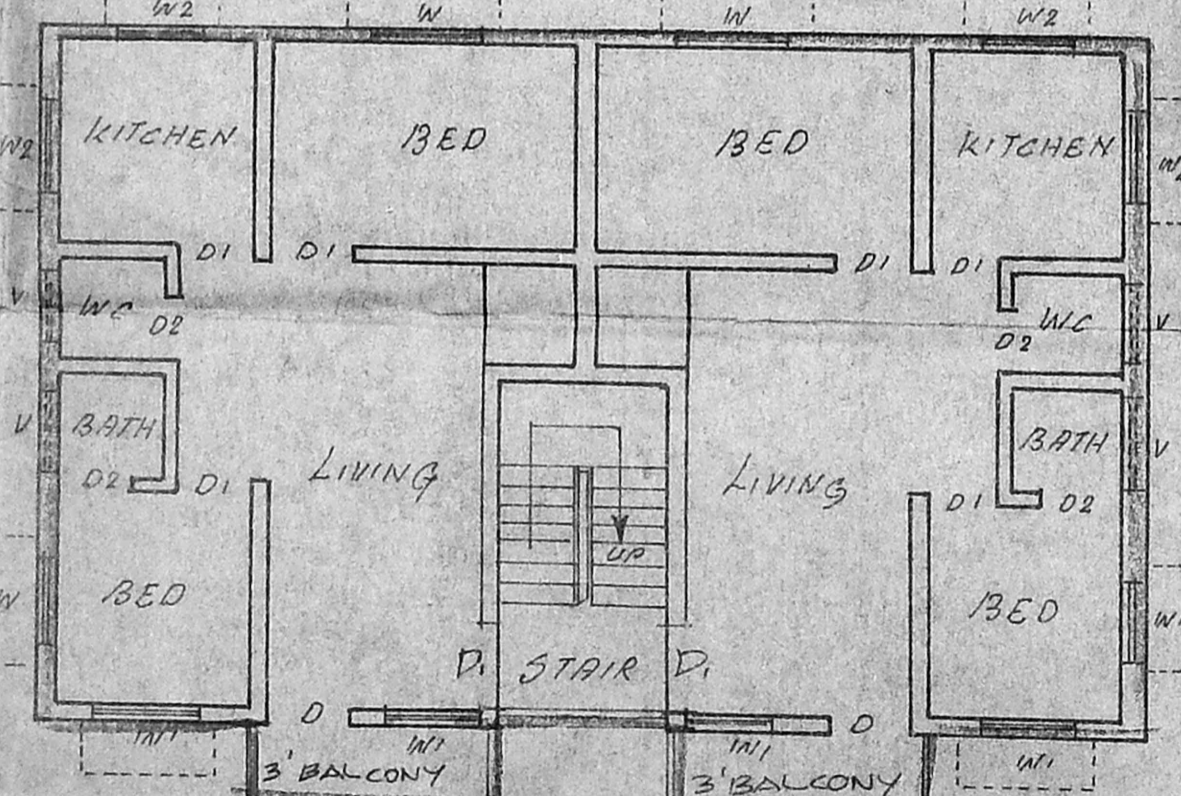

FIRST FLOOR PLAN

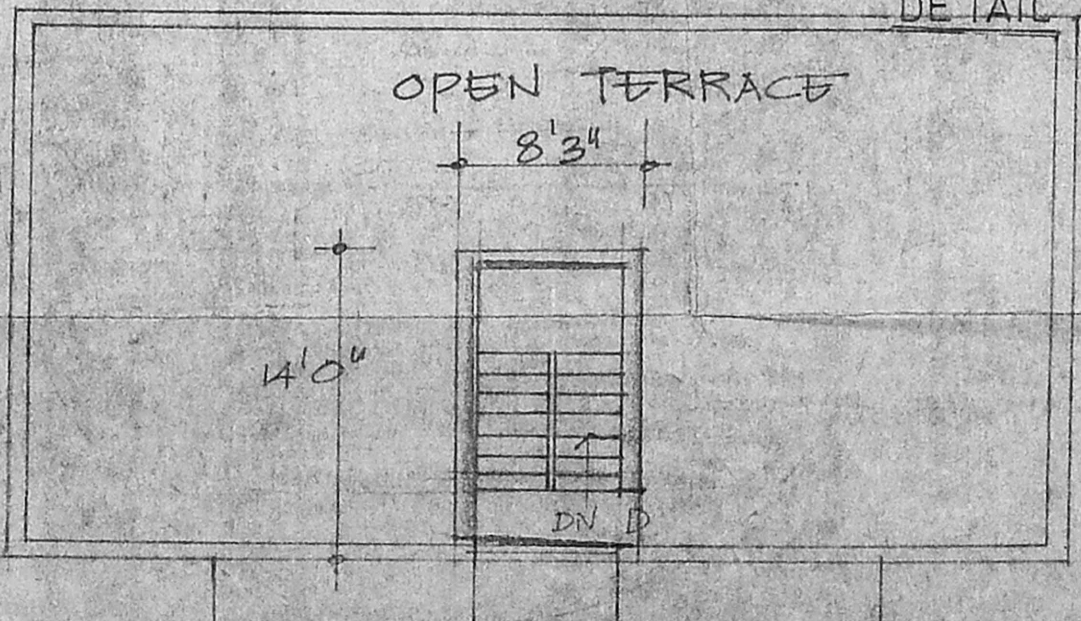

TERRACE PLAN

Planning Permit No. A/20524/410/96
APPROVED
 SUBJECT TO THE CONDITIONS IN THIS OFFICE LETTER.
 No. 19035/96 Date 27.8.96
 FOR MEMBER SECRETARY
 MADRAS METROPOLITAN
 DEVELOPMENT AUTHORITY
 MADRAS SOCIETY

Surveying plan A₂/19035/96

SCHEDULE OF JOINERIES

- 1 D...DOOR...3'-6"X6'-6"....107X199
- 2 D1...DOOR...3'-0"X6'-6"....90 X 199
- 3 D2...DOOR...2'-6"X6'-6"....75 X 199
- 4 W...WINDOW...4'-6"X4'-0"....137X122
- 5 W1...WINDOW...3'-0"X4'-0"....90X122
- 6 W2...WINDOW...3'-0"X3'-0"....90X90
- 7 V...VENTILATOR...3'-0"X2'-0"....90X60

AREA STATEMENT

- 1 PLOT AREA...2280 sft...212 sqm
- 2 PROPOSED G.F. AREA...1260sft...117 sqm
- 3 PROPOSED F.F. AREA...1260 sft...117sqm
- 4 F.S.I. 1.10
- 5 PLOT COVERAGE :- 55 %

STAIR CASE DETAILS

- 1 TREAD...0-9 (23)
- 2 RISE...0-7 (17)
- 3 WIDTH...3-0 (91)

COLOUR INDEX

- 1 PLOT BOUNDARY...⊖
- 2 PROPOSED...⊖
- 3 ROAD...⊖

OWNER S

- 1 *[Signature]*
- 2 B. Aseer
- 3 PPS. Senthilvel.
- 4 *[Signature]*

SURVEYOR

[Signature]

T. G. KRISHNAMURTHY RAO
 CIVIL ENGINEER
 CLASS I LICENSED SURVEYOR NO 370
 CORPORATION OF MADRAS
 G-10 SANTHI AVENUE
 11/2 LAKEVIEW ROAD MADRAS-600033