




SECTION ON AA

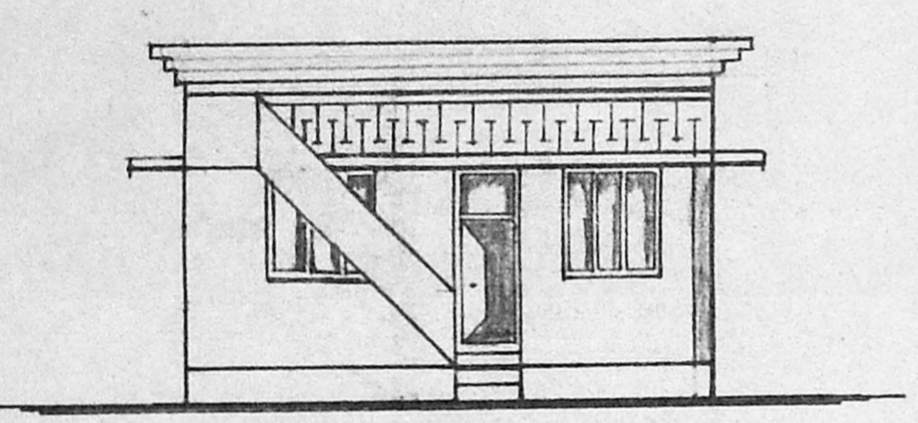


FRONT ELEVATION

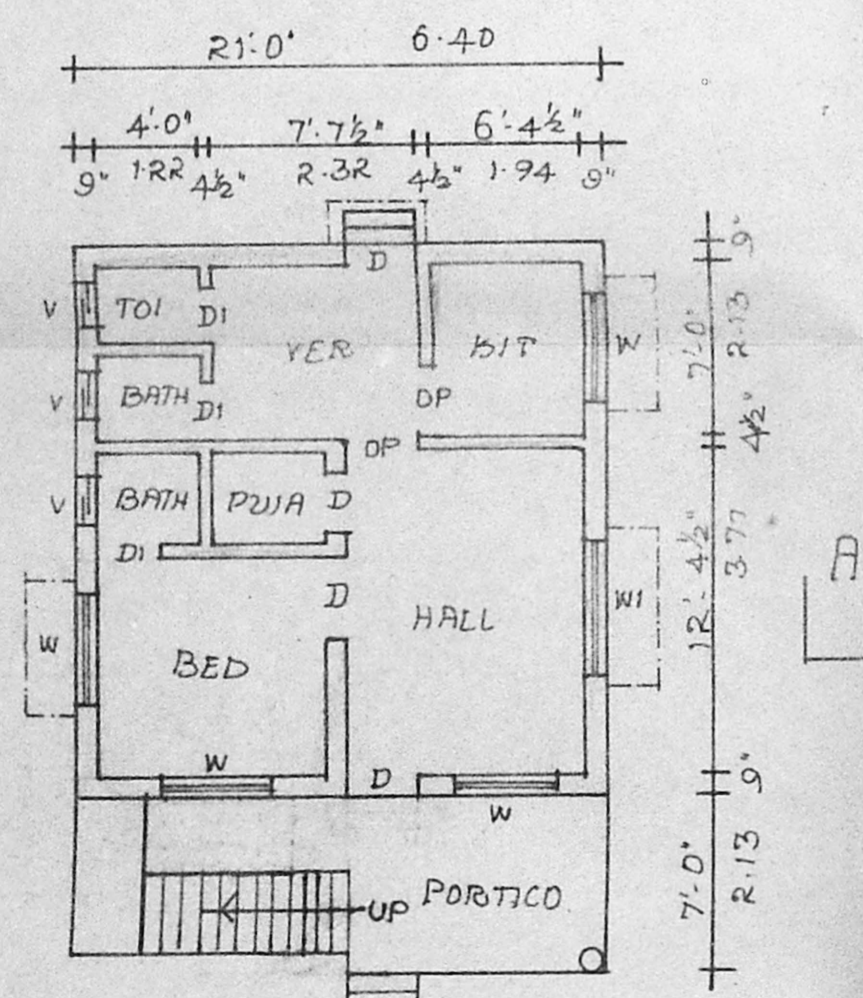


GROUND PLAN

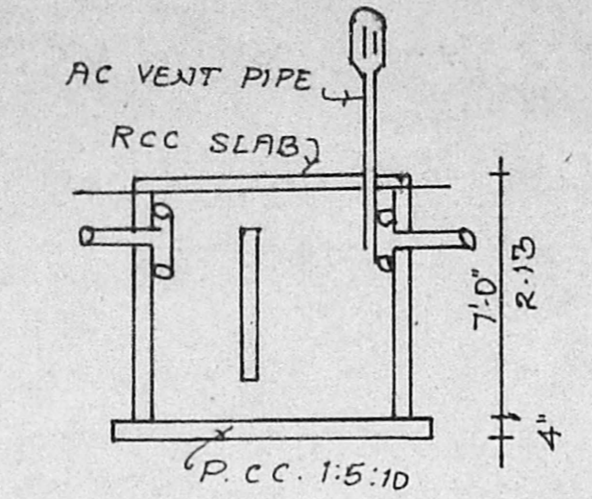

DETAILS OF S-TANK

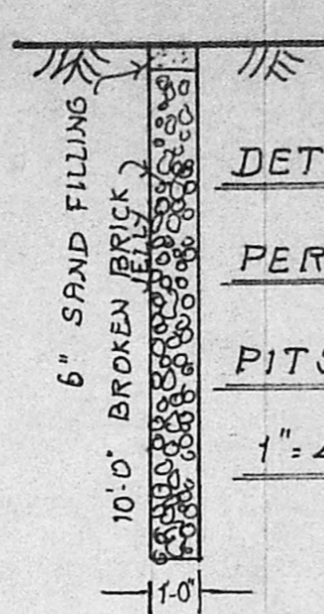


DETAILS OF PERCOLATION PITS. SCALE: 1" = 4'-0" (1:50)

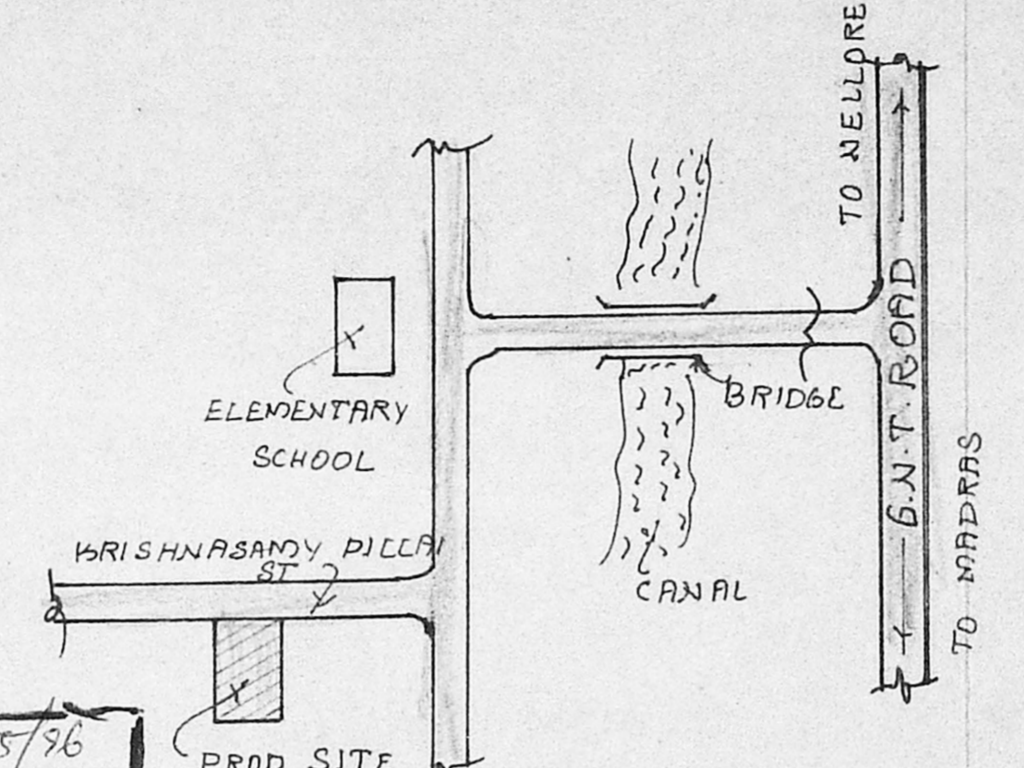

KEY PLAN NOT TO SCALE

Planning Permit No. A/20569/255/96  
**APPROVED**  
 SUBJECT TO THE CONDITIONS IN THIS OFFICE LETTER.  
 No. A2/20032/96 Date 28-9-96  
 S. A.  
 FOR MEMBER SECRETARY  
 MADRAS METROPOLITAN  
 DEVELOPMENT AUTHORITY  
 MADRAS 600 008.

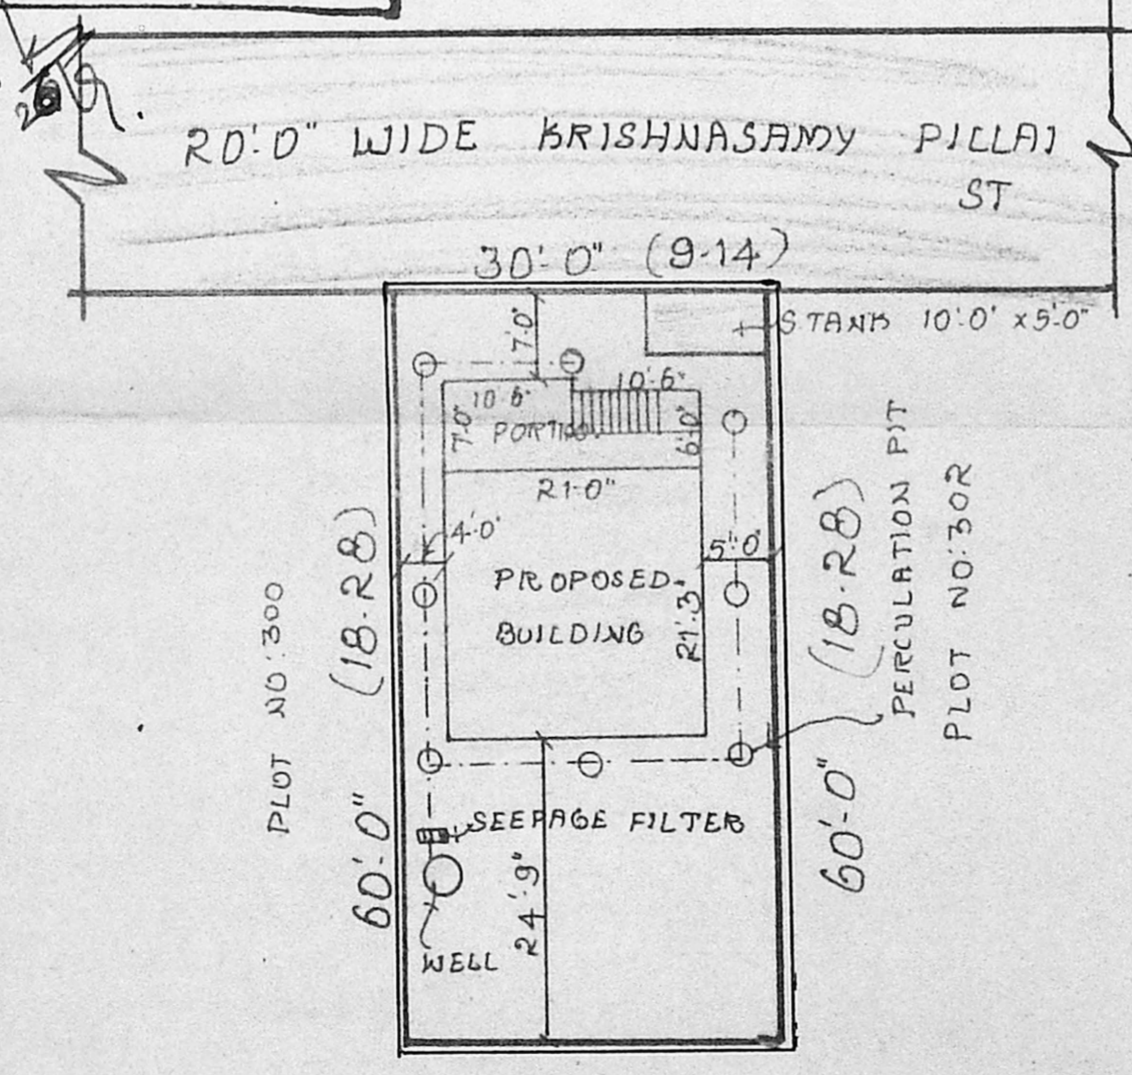

SITE PLAN

SCALE : 1" = 16'-0" OR 1:120.

NOTE:- THIS LAYOUT WAS APPROVED IN L.P.D.M/D.T.P NO:9/74 BY THE JOINT DIRECTOR OF TOWN & COUNTRY PLANNING, GOVT OF TAMIL NADU.

Subj plan  
 A2/20032/96  
 S.A.

PLAN SHOWING THE PROPOSED CONSTRUCTION OF RESIDENTIAL BUILDING IN S.NO : 51, PLOT NO : 301 AT BALAMURUGAN NAGAR, ATTANTHANGAL VILLAGE, PONNERI TALUK, CHENGAI M.G.R. DISTRICT. SCALE : 1" = 8'-0" OR 1:100.

OWNER:- SRI. RAGHUNATHAN S/O. SRI. RADHAKRISHNAN.

- SPECIFICATIONS:-**
- MASONRY STOCK BRICK IN CM 1:6.
  - FOUNDATIONS STONE JELLY CON IN CC 1:4:8
  - FLOORING 3/4" THICK IN CM 1:4.
  - 4" THICK BJ LIME CON IN CC 1:2:5.
  - PLASTERING 1/2" THICK IN CM 1:4.

- REFERENCE:-**
- DOOR D : 3'-0" x 7'-0"
  - DOOR D1 : 2'-6" x 6'-6"
  - WINDOW W : 4'-6" x 4'-6"
  - WINDOW W1 : 5'-6" x 4'-6"
  - VENTILATOR V : 2'-0" x 1'-0"

- AREA DETAILS:-**
- PLOT AREA : 1800.0 SFT OR 167.0 M<sup>2</sup>
  - PLINTH AREA : 446.0 SFT OR 42.0 M<sup>2</sup>
  - PORTICO & STAIR : 138.0 SFT OR 13.0 M<sup>2</sup>
  - PLOT COVERAGE : 32%

- COLOUR INDEX:-**
- PROPOSED
  - ROAD
  - BOUNDARY

M. SUMATHI, D.C.E.  
 LICENCED SURVEYOR,  
 LICENCE No. 172, CLASS-II  
 CORPORATION OF MADRAS  
 6, BYE PASS ROAD,  
 Opp. Lakshmi Theater,  
 REDHILLS, MADRAS - 600 052.

R. K.

OWNER

ENGINEER