




ELEVATION

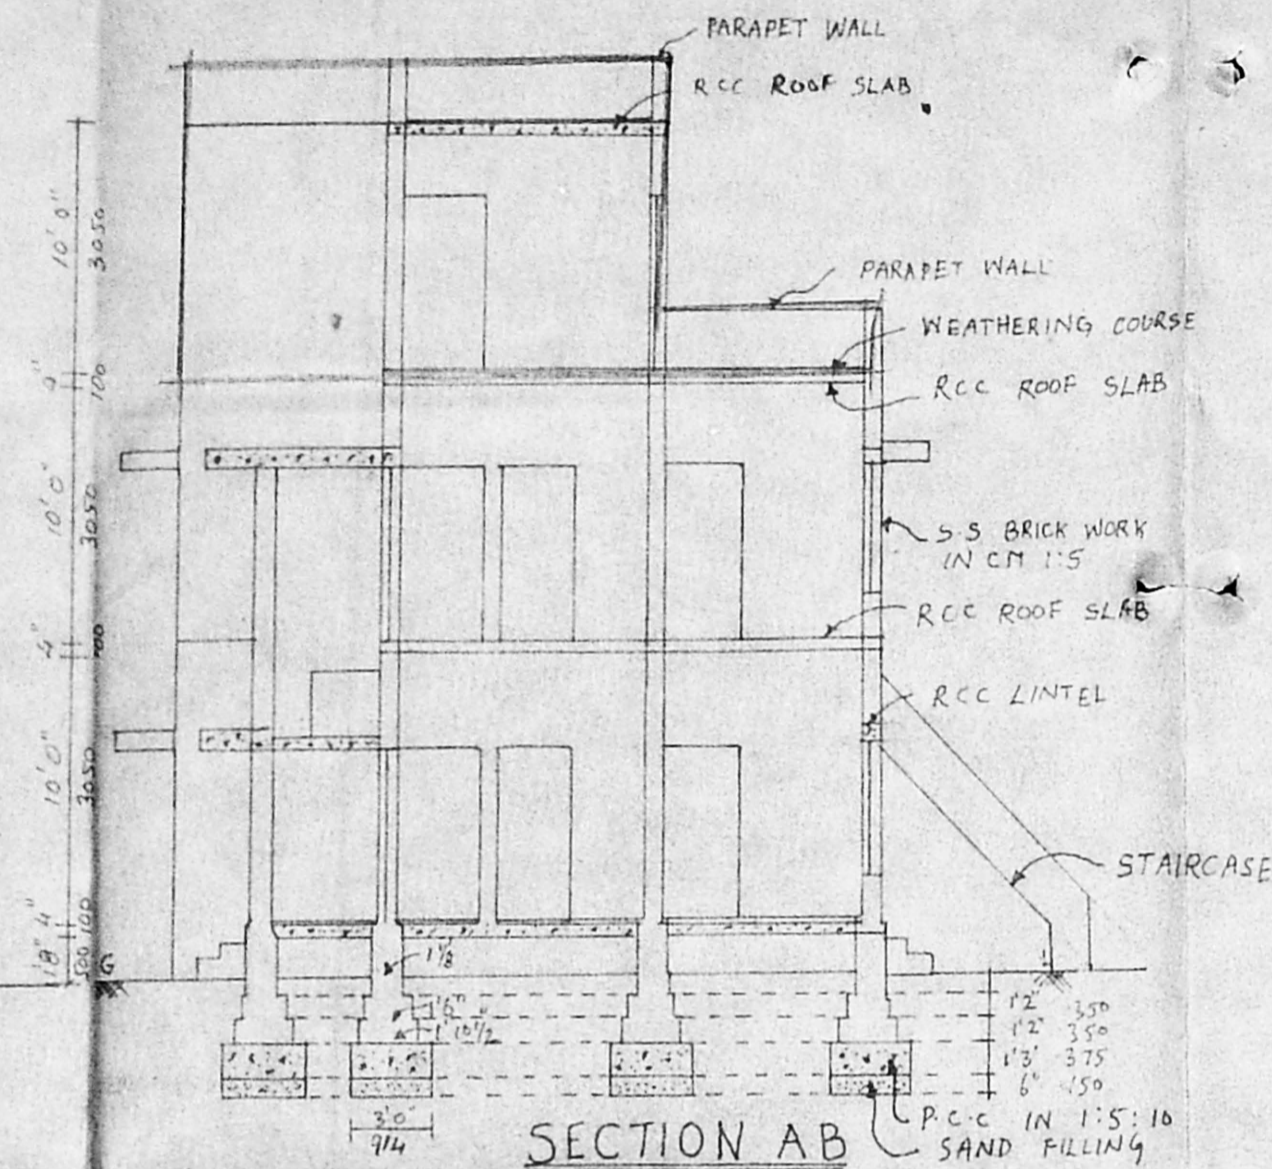

SECTION AB

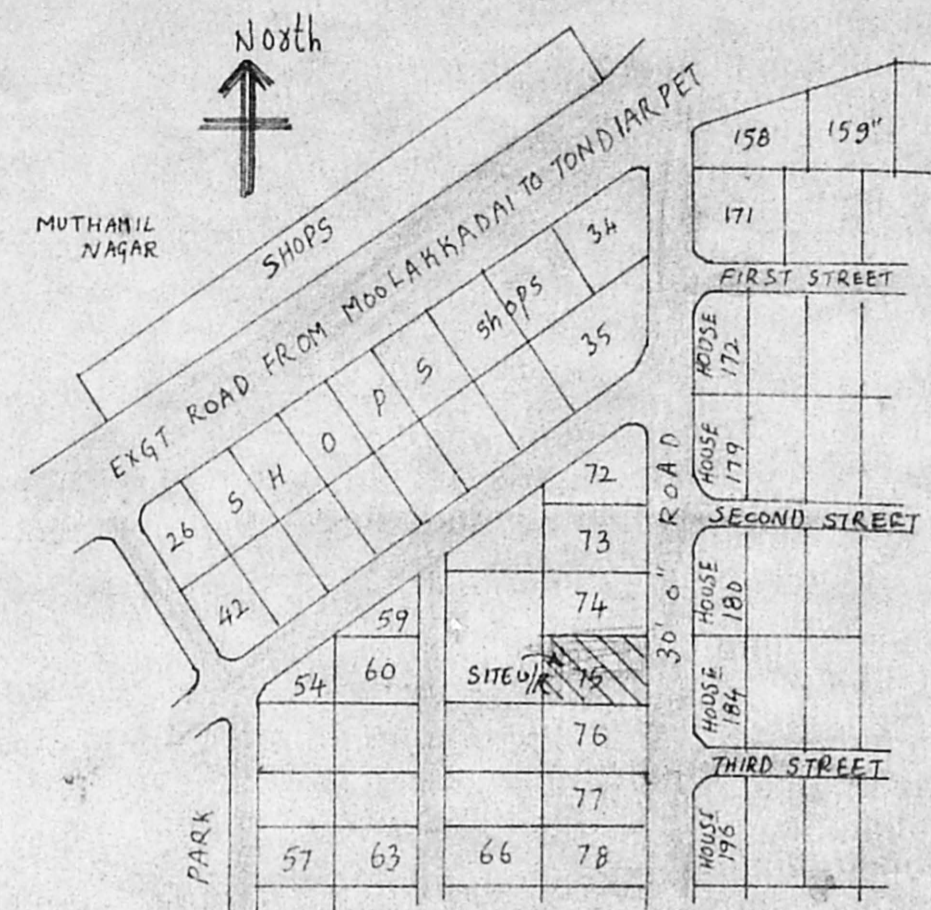


KEY PLAN
MADHAVARAM PANCHAYATH
KODUNGAYUR VILLAGE

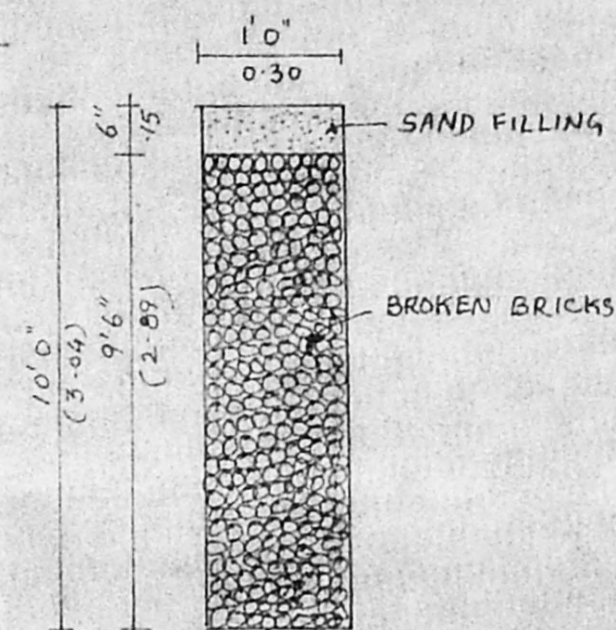


SECTION OF PERCOLATION PIT

LPDM/DTP No. 61A/20321/207/96
Planning Permit No.


APPROVED
SUBJECT TO THE CONDITIONS IN
THIS OFFICE LETTER
No. A2/2085/96, 27-5-96
Date
FOR MEMBER SECRETARY
MADRAS METROPOLITAN
DEVELOPMENT AUTHORITY
MADRAS - 600 008.

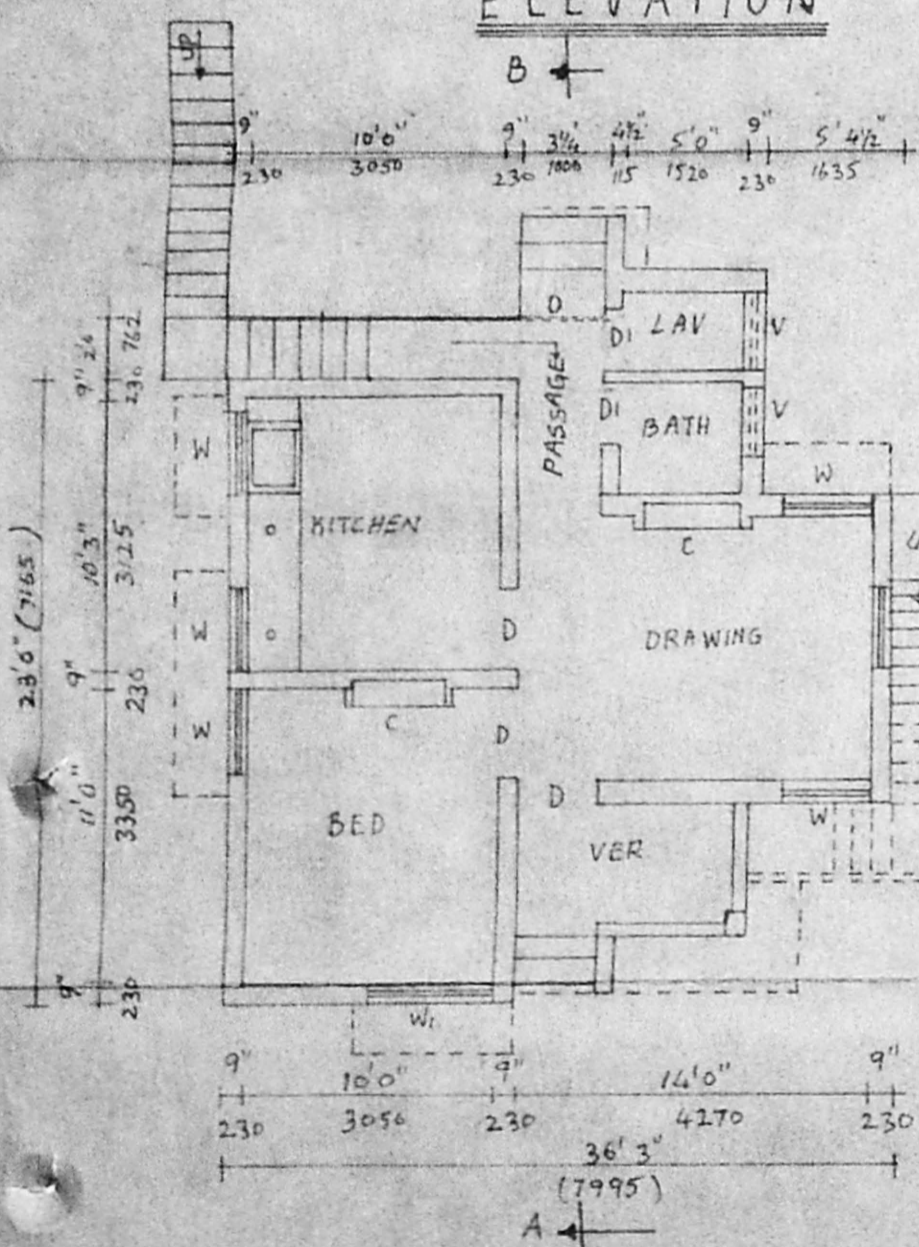


GROUND FLOOR PLAN

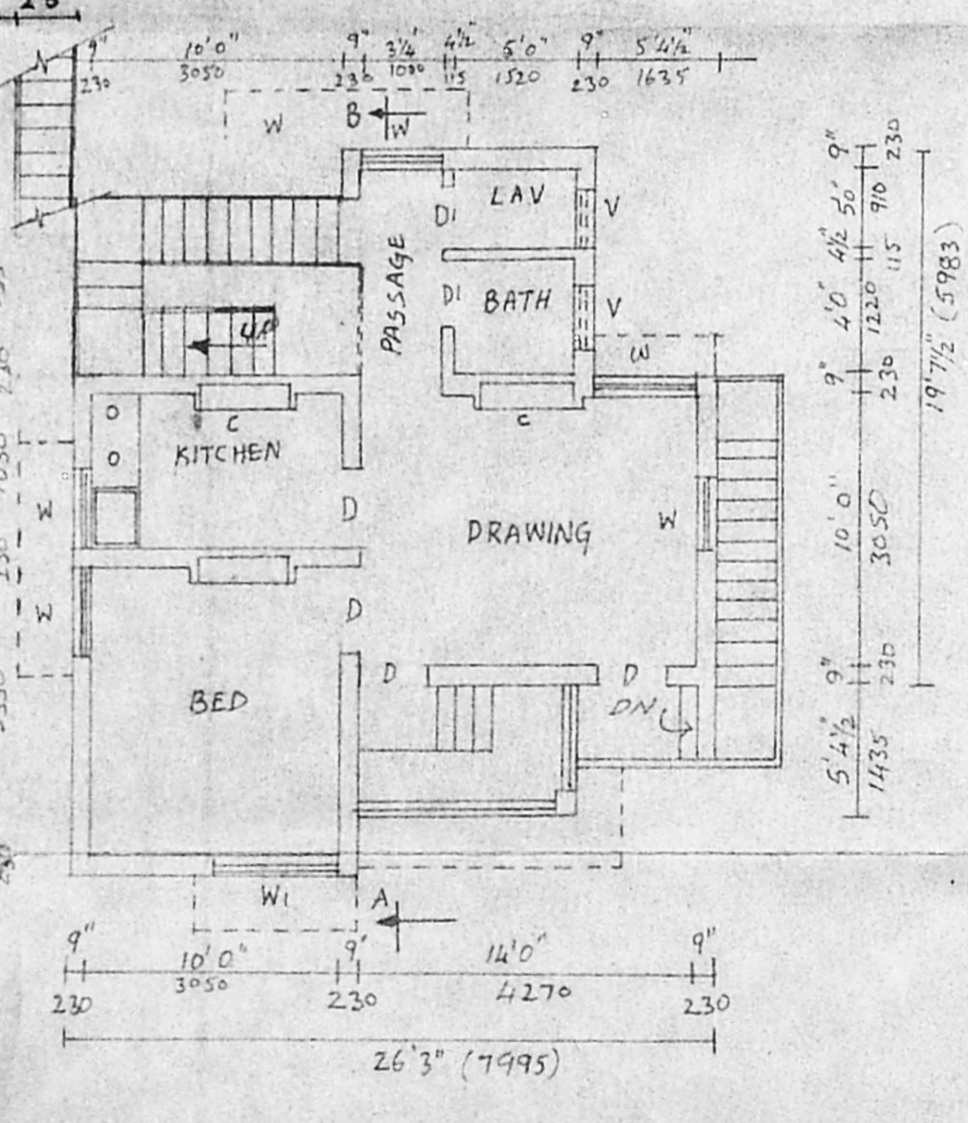

FIRST FLOOR PLAN

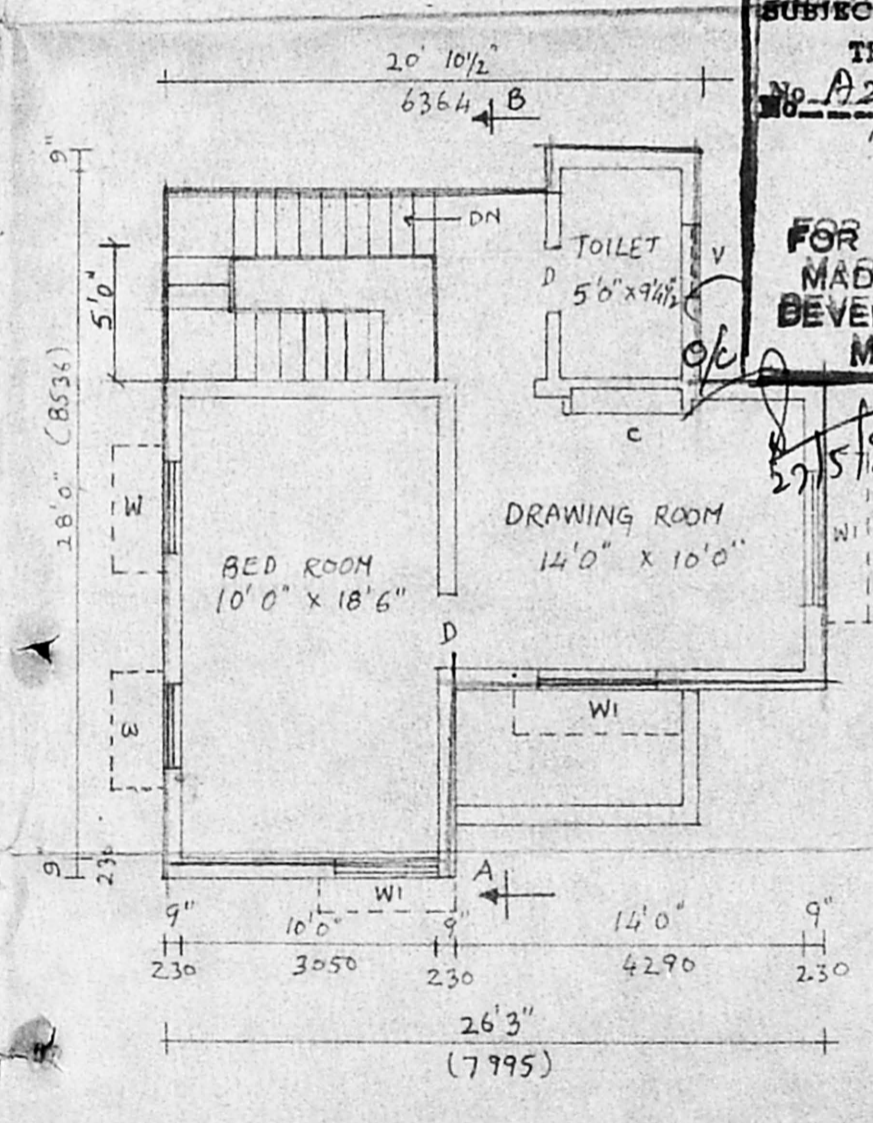

SECOND FLOOR PLAN

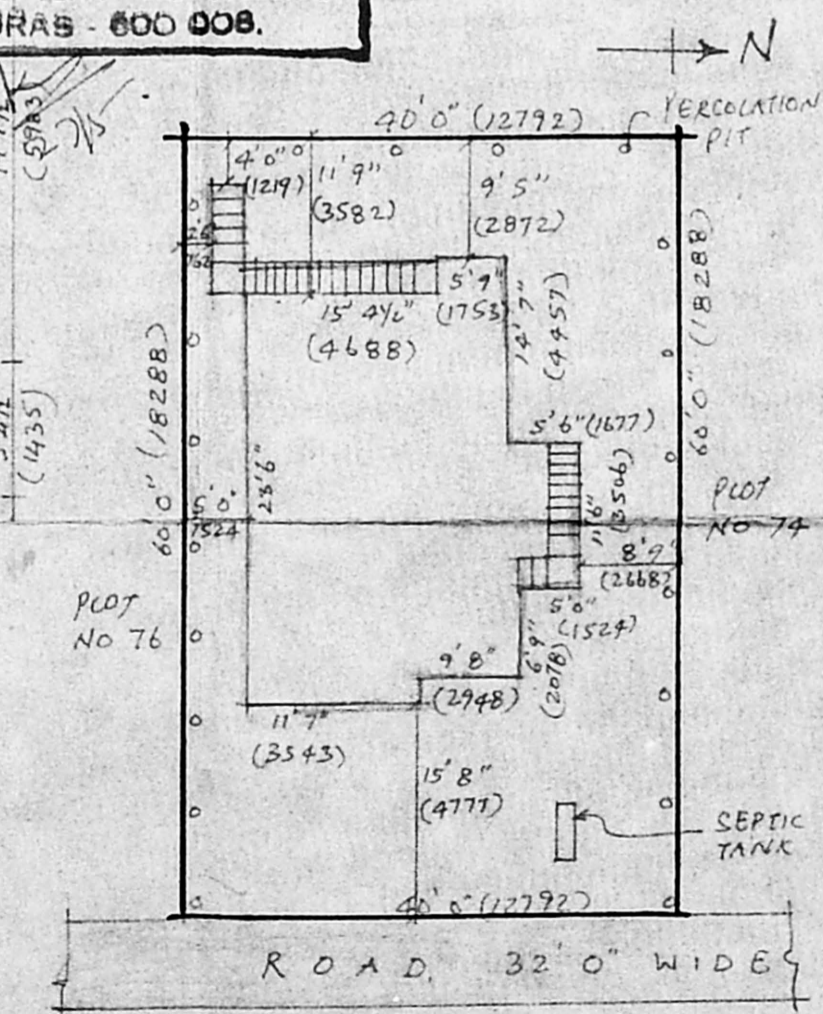

SITE PLAN
SCALE 1" = 16'0"

PROPOSED ADDITIONS
IN THE EXISTING
BUILDING IN PLOT NO-75
2ND CROSS STREET
M.R. NAGAR
KODUNGAYUR
MADHAVARAM MS-51
SCALE = 1" = 8"

SPECIFICATIONS
B-W IN SUPER STRUCTURE IN CM 1:5
PLASTERING IN CM 1:5 FOR WALLS
AND CM 1:3 FOR CEILING
COUNTRYWOOD DOORS & WINDOWS
THREE COATS OF CEMENT PAINT
FOR WALLS AND TWO COATS OF
ENAMEL PAINT FOR DOORS AND
WINDOWS.

JOINERIES
D DOOR 3'3" x 6'6" (1000 x 2000)
DI DOOR 2'0" x 6'0" (610 x 1830)
W WINDOW 3'3" x 4'6" (1000 x 1320)
WI WINDOW 5'0" x 4'6" (1320 x 1320)
V VENTILATOR 2'0" x 1'0" (610 x 300)
C CUPBOARD 3'3" x 6'6" (1000 x 2000)

AREA DETAILS

	Sq. Ft.	Sqm.
PLOT AREA	2400	223.05
GROUND FLOOR AREA	559.5	52.00
FIRST FLOOR AREA	559.5	52.00
SECOND FLOOR AREA	515.0	48.00

REFERENCE
EXISTING
PROPOSED
ROADS

OWNER SIGNATURE

S. Durairam
S. DURAIRAM, B.E., A.M.I.E., F.I.V., F.I.I., Archt.,
Chartered Engineer, Industrial Consultant &
Registered Professional Engineer &
Licence No. 1034, Government of Madras,
14, 'S' Vignayak Nilpakk Garden Colony Extn.,
Madras-600 010. Ph. No: 612633. Off: 8267360.
LICENSED SURVEYOR