




FRONT ELEVATION

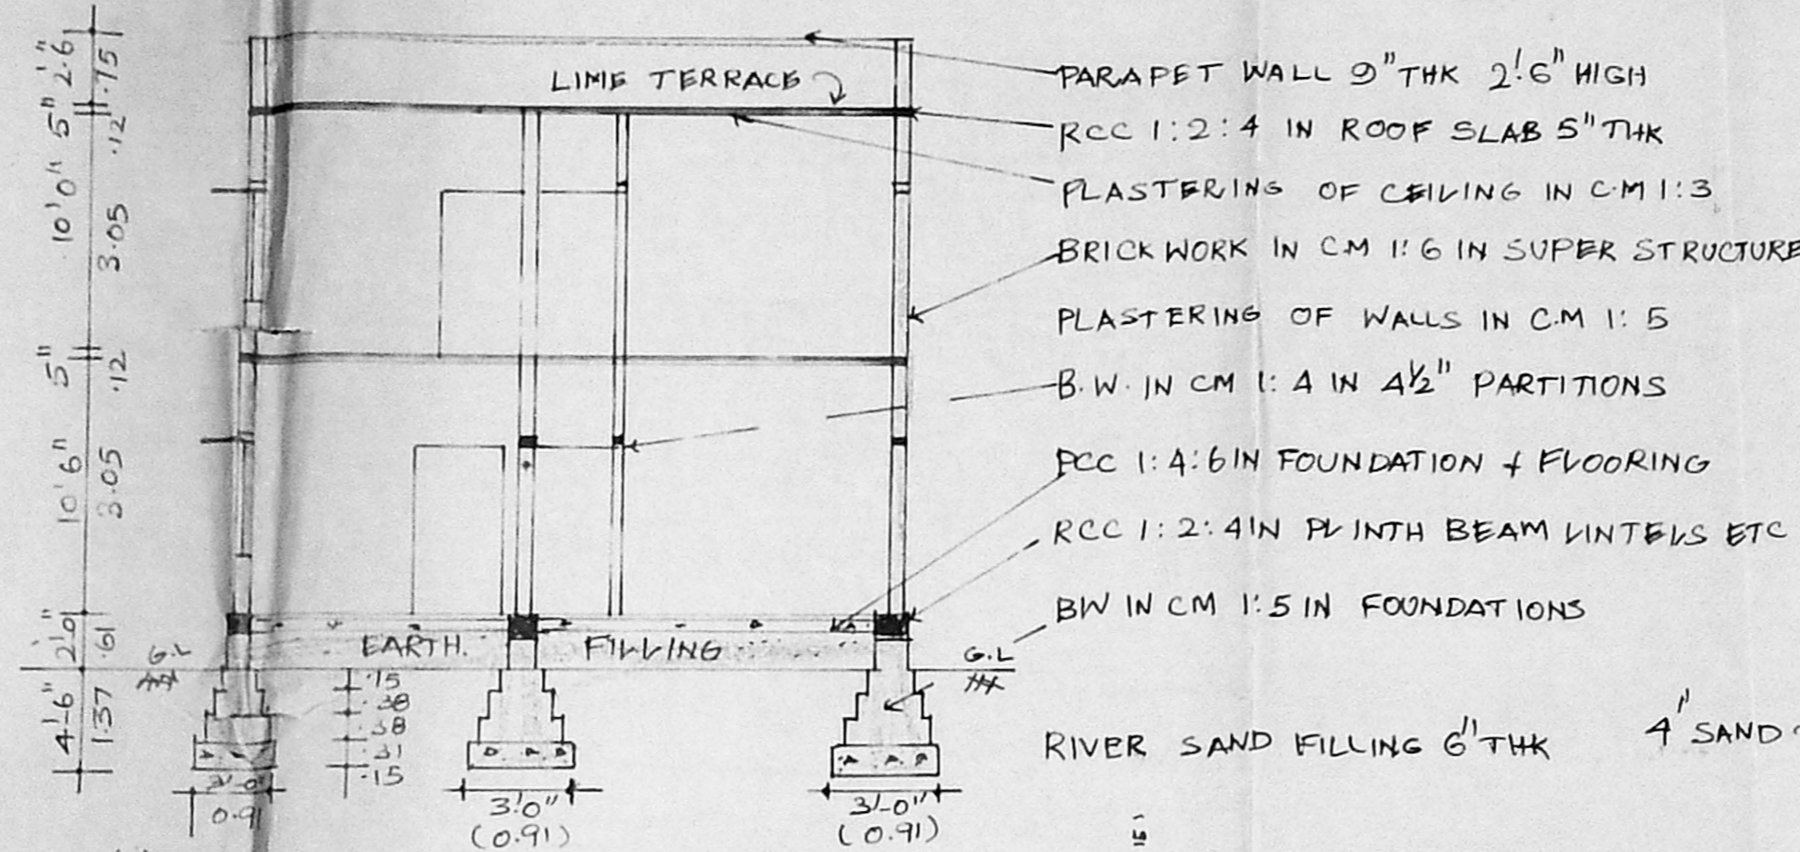


SECTION A-A

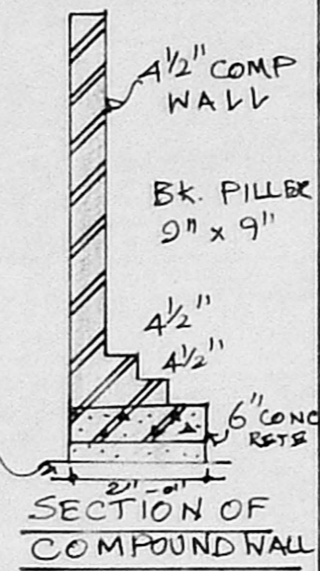

SECTION OF COMPOUND WALL

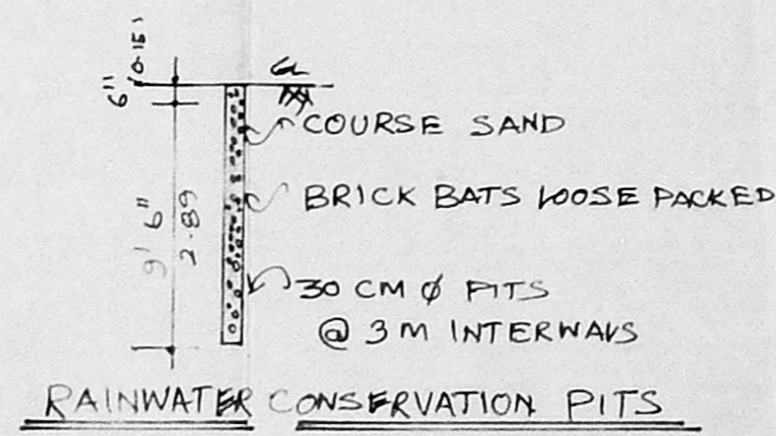

RAINWATER CONSERVATION PITS

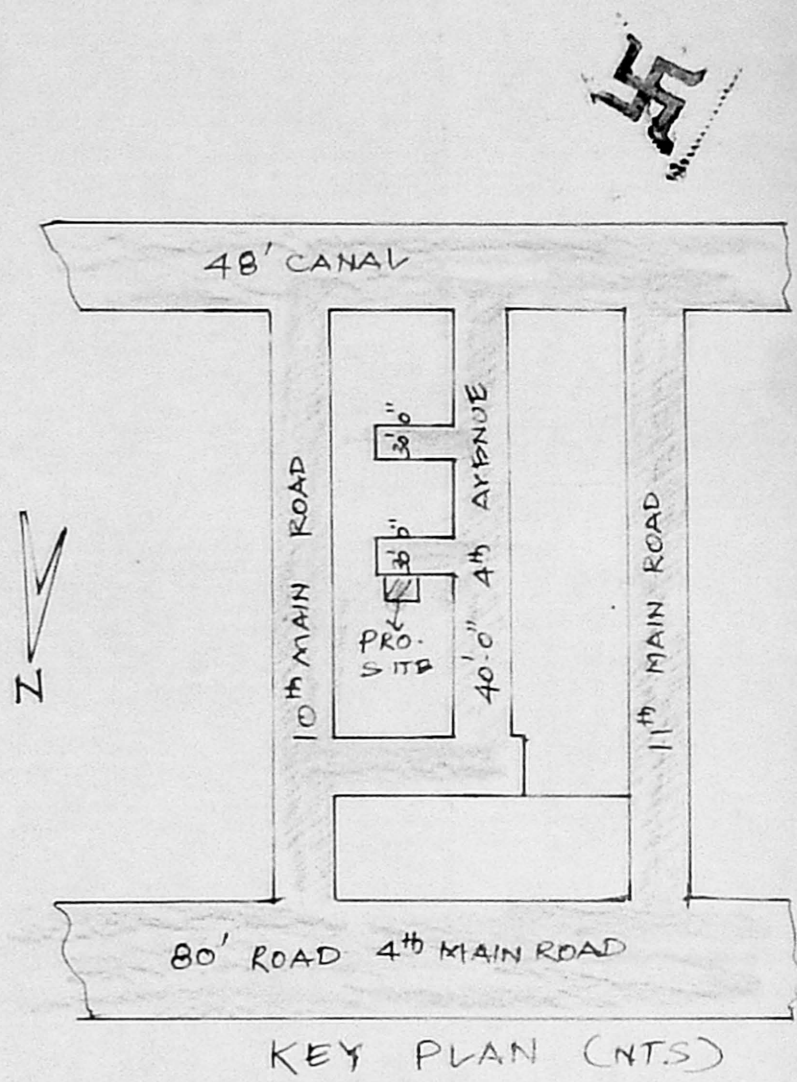

KEY PLAN (NTS)


Planning Form No. A/24092/32/92
APPROVED
 SUBJECT TO THE CONDITIONS IN THIS OFFICE LETTER.
 No. 2094/196-2-92
 Date 2-1-92
 FOR MEMBER SECRETARY
 MADRAS METROPOLITAN
 DEVELOPMENT AUTHORITY
 MADRAS - 600 008.

DETAILS OF JOINERY


D DOOR	3'0" x 7'0"	0.91 x 2.13
DI "	2'6" x 7'0"	0.75 x 2.13
W WINDOW	4'0" x 4'6"	1.22 x 1.37
WI "	3'0" x 4'6"	0.91 x 1.37
K/W "	3'0" x 3'0"	0.91 x 0.91
V VENTILATOR	3'0" x 2'0"	0.91 x 0.61

AREA STATEMENT


	SFT.	SQ.M.
EXTENT OF PLOT	3588.00	333.32
GROUND FLOOR	1200.00	111.48
FIRST FLOOR	1200.00	111.48
TOTAL PLINT AREA	2400.00	222.96
PLOT COVERAGE	33.44%	65%

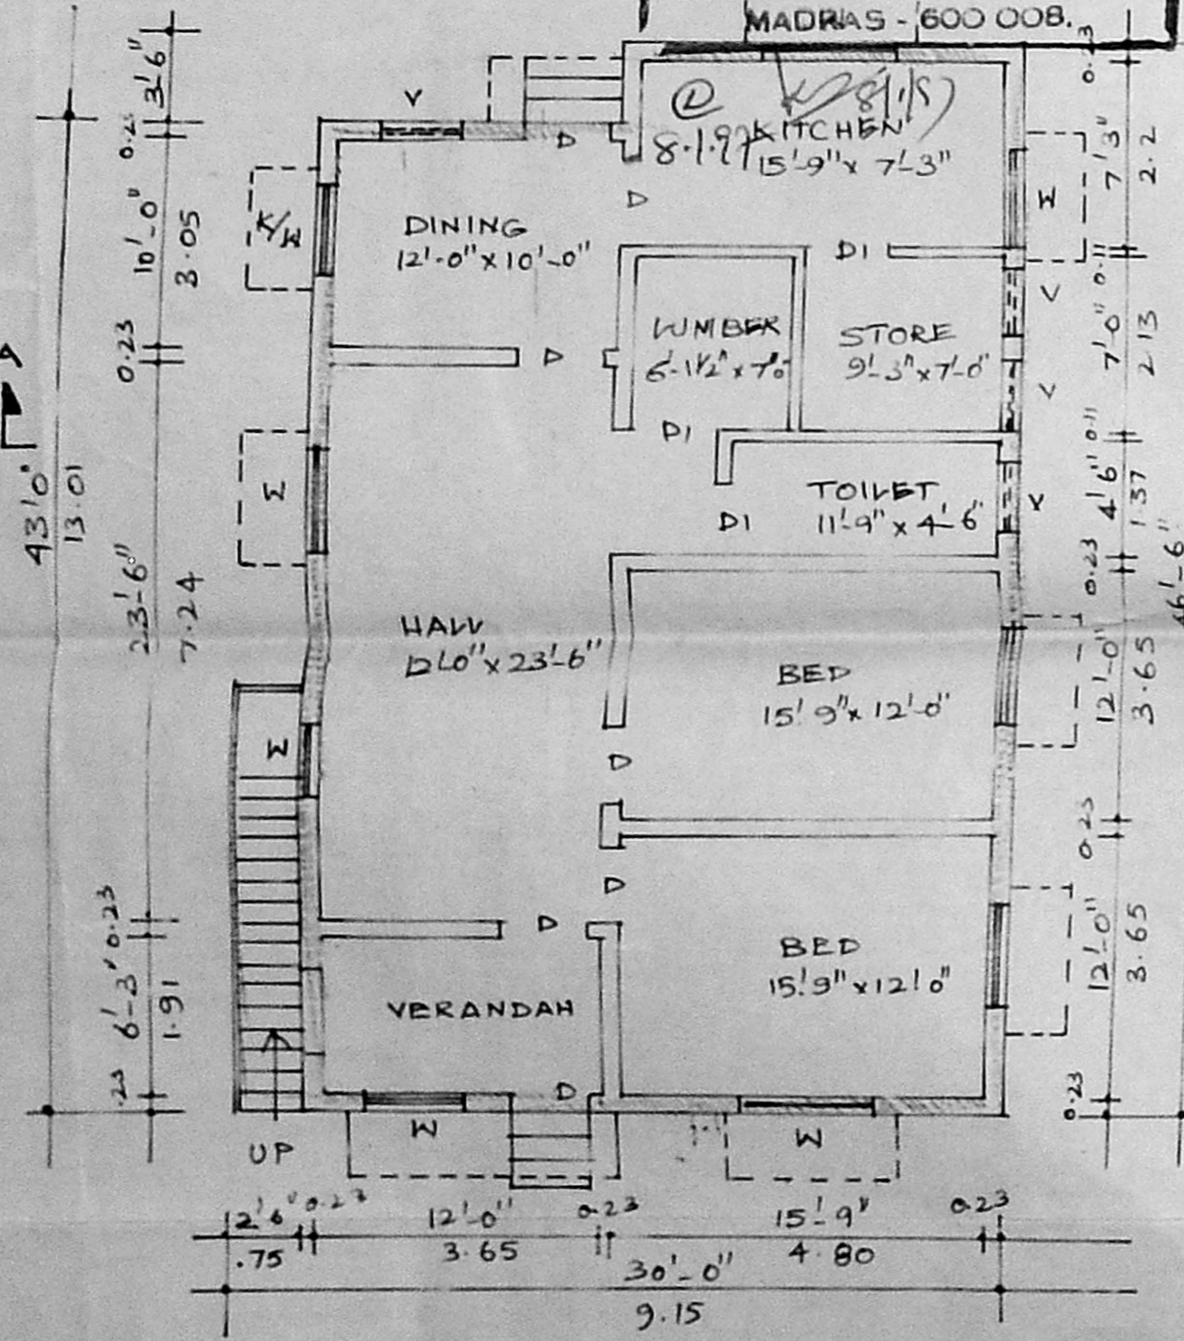

GROUND FLOOR PLAN

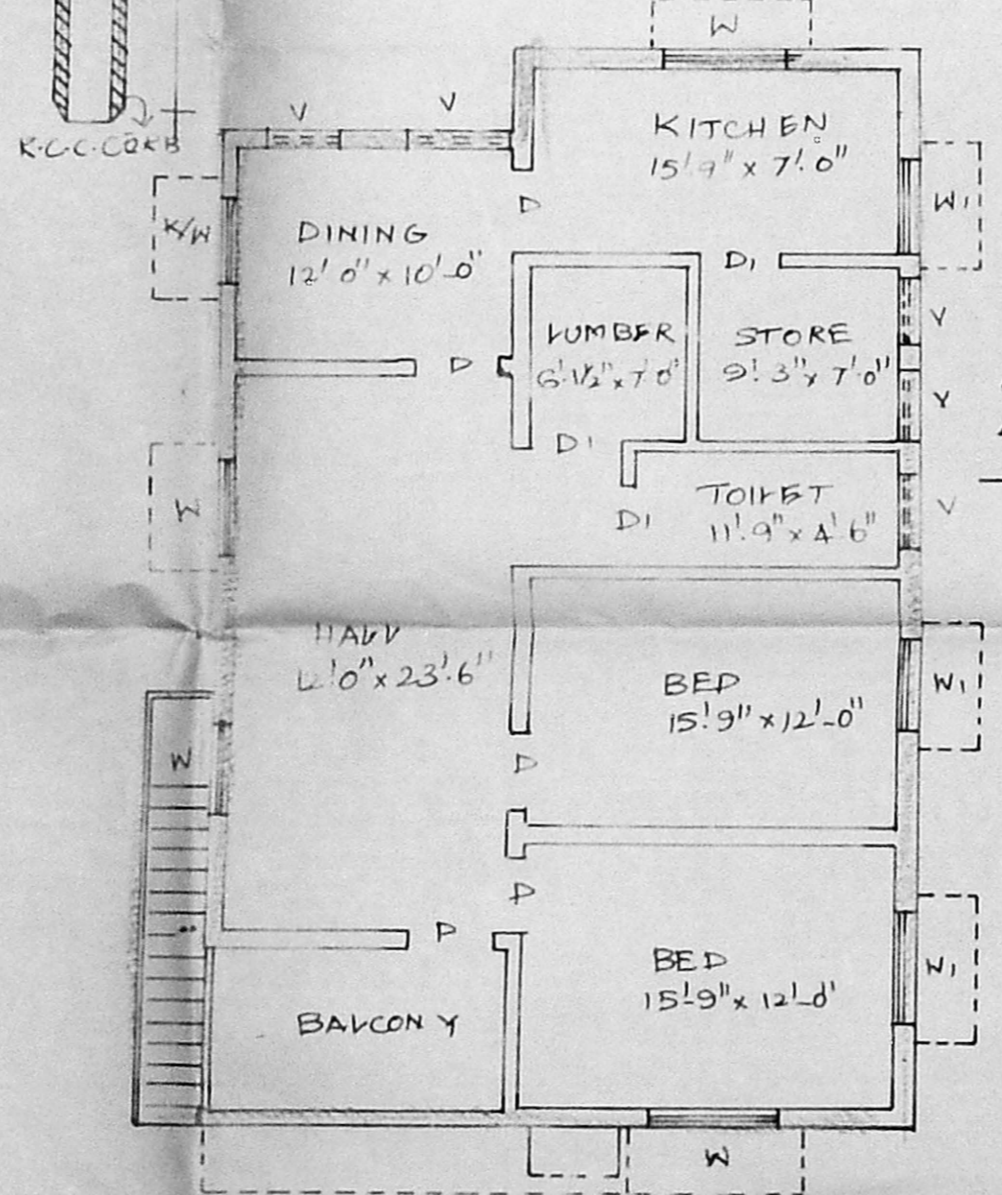

FIRST FLOOR PLAN (TYP)

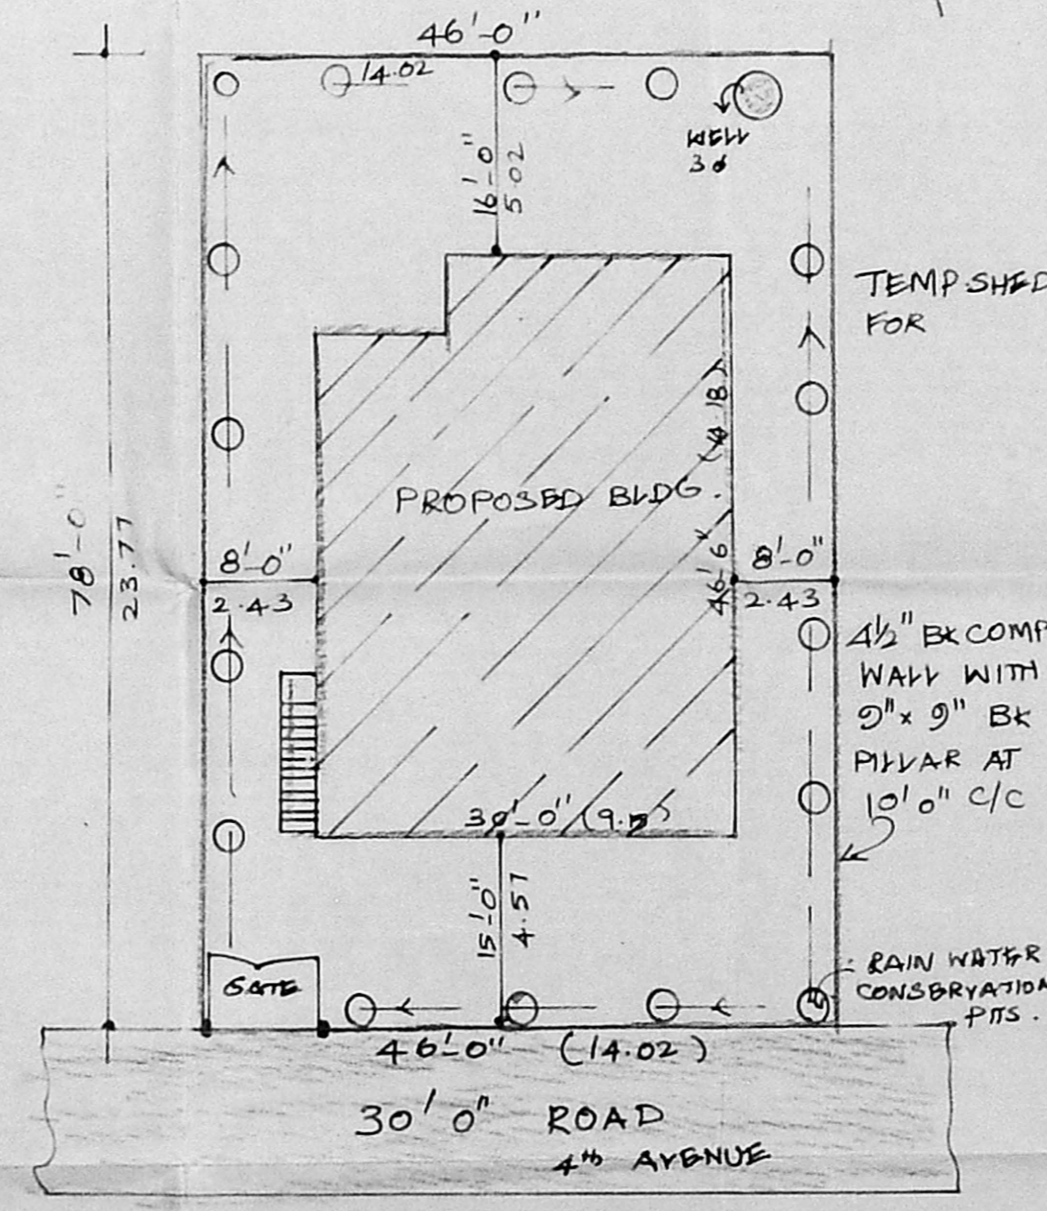

SITE PLAN

PLAN SHOWING PROPOSED
 RESIDENTIAL BUILDING IN PLOT
 NO. 35 AT AK. BLOCK, ANNA NAGAR
 4th AVENUE CHENNAI - 40.

4831519
 A ARUNACHALAM, D.C.E.
 CORPORATION LICENSED SURVEYOR
 ALANDUR AMBATTUR TOWNSHIP L.S. NO. 3
 2, Kalighat Karumthi Road
 SALIGRAMAM, MADRAS. 600 093.
 OFFICE: HOUSE PLAN MAKERS,
 SAIBABA CONSULTANTS,
 NO. 223, PALANIANDHAR VILLET
 VADIPALANI, MADRAS. 600 025.
 L.S.
 OWNER
 K. Sreenivas