


FRONT ELEVATION


5'0" 1.52
 10'0" 3.05
 10'0" 3.05
 4'0" 1.22
 2'6" 0.76

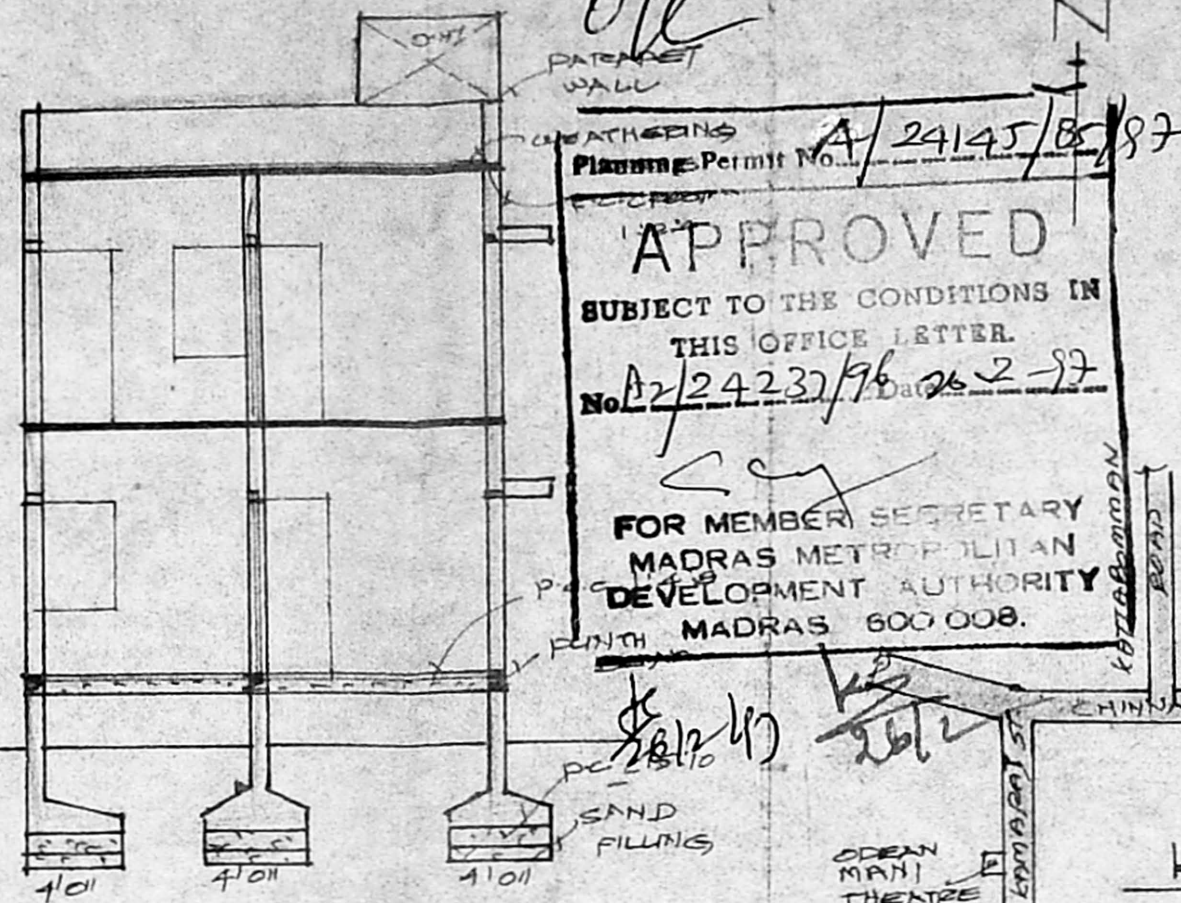


SECTION ON 'AA'

o/c
 Planning Permit No. A/24145/85/87
APPROVED
 SUBJECT TO THE CONDITIONS IN THIS OFFICE LETTER.
 No. B2/24237/96/262-87
 FOR MEMBER SECRETARY
 MADRAS METROPOLITAN
 DEVELOPMENT AUTHORITY
 MADRAS 600 008.

KEY PLAN

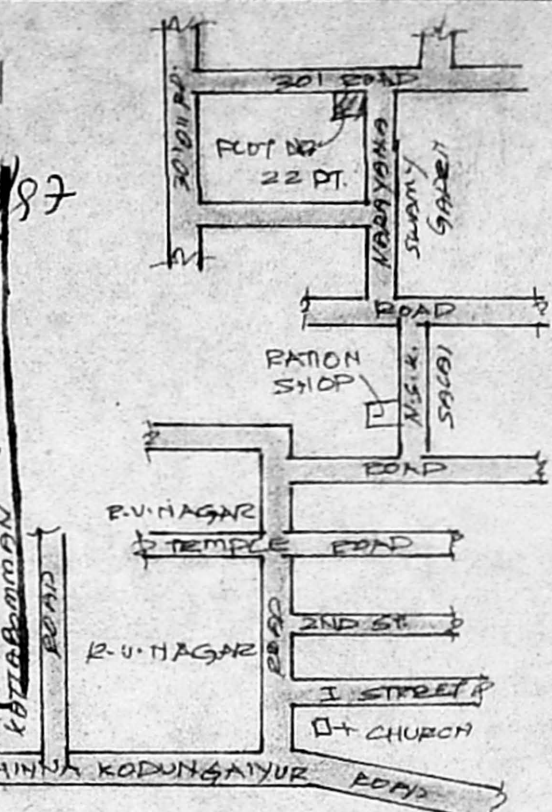


(NOT TO SCALE)

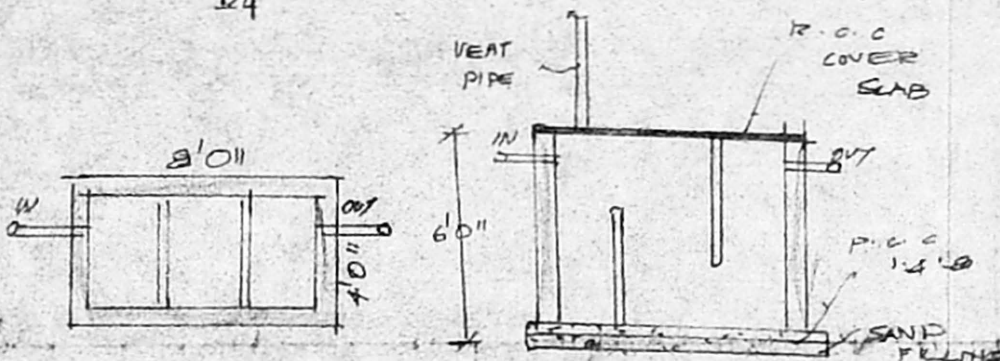


PLAN & SECTION OF SEPTIC TANK

SUB-DIVISION DETAILS:


EXTENT OF A	2880.00SFT	267.65m ²
EXTENT OF B	960.00SFT	88.21m ²
TOTAL EXTENT:	3840.00SFT	355.86m ²

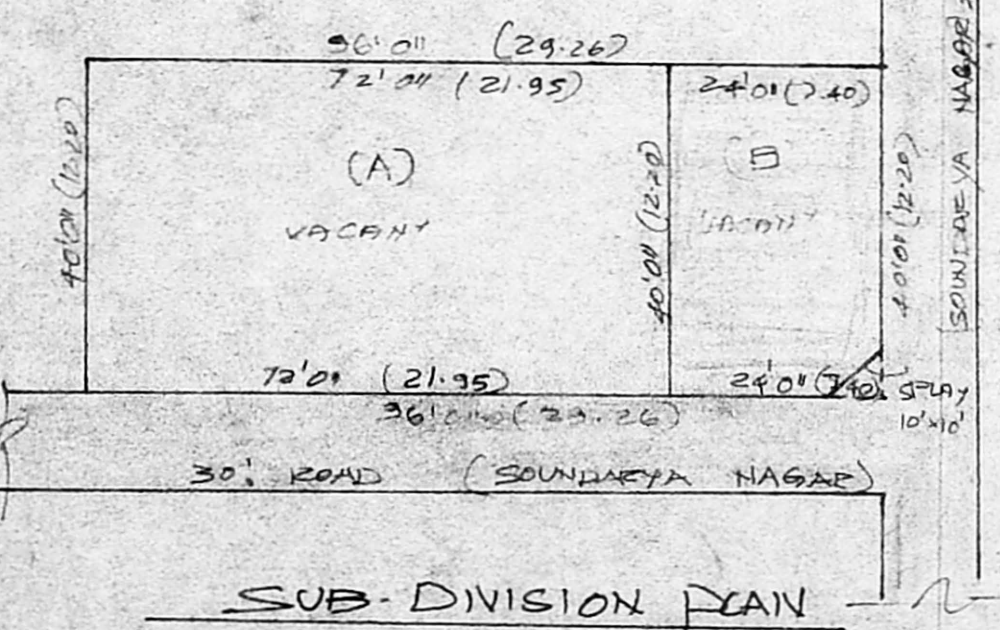

SUB-DIVISION PLAN

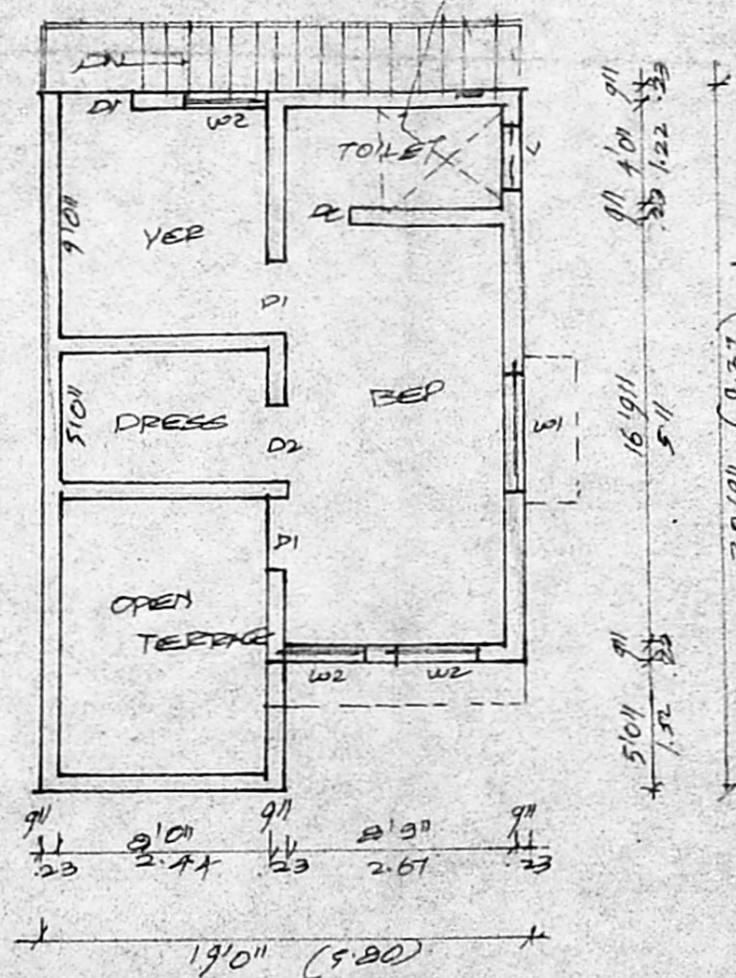

FIRST FLOOR PLAN

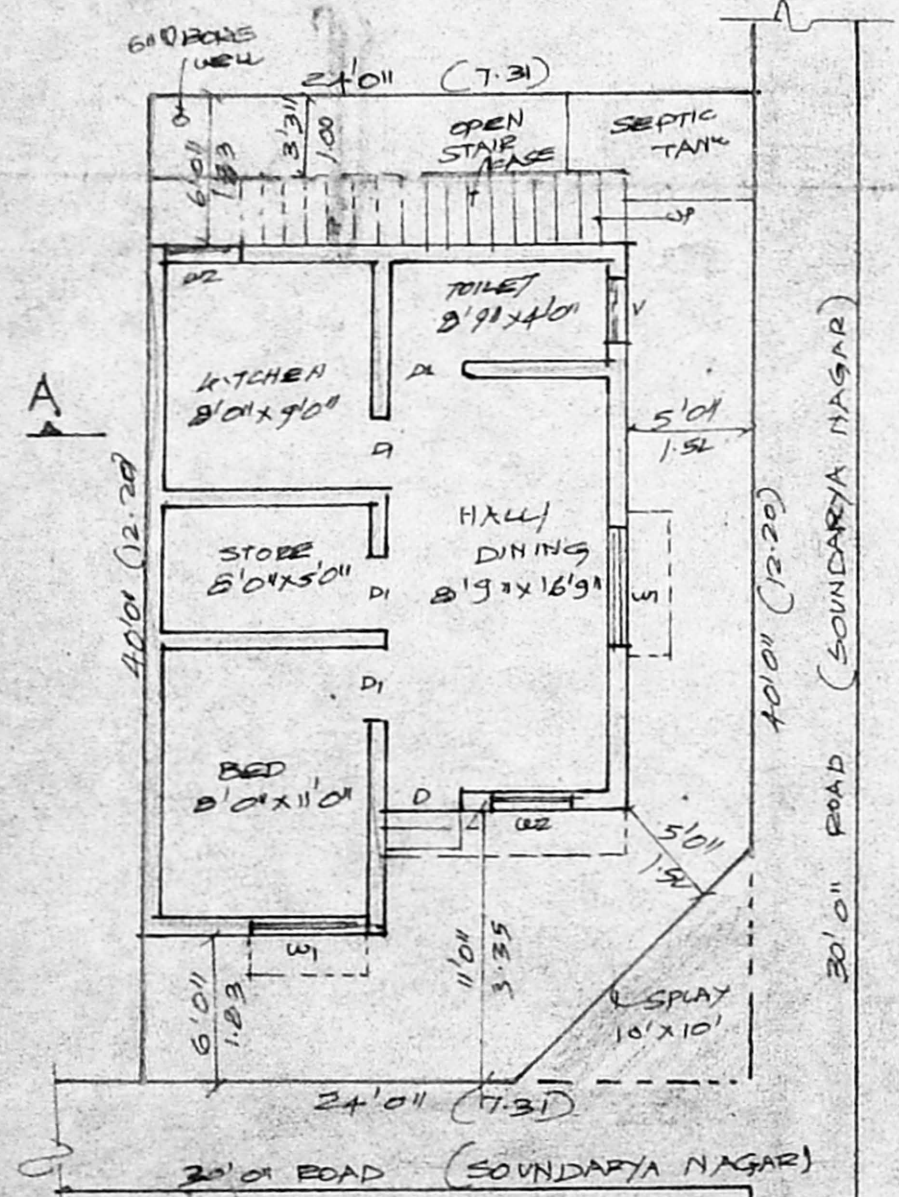

SITE/GROUND FLOOR PLAN

SCHEDULE OF SYMBOLS:

D	DOOR	2'0" x 7'0"
D1	DOOR	2'0" x 7'0"
PC	DOOR	6'0" x 7'0"
W1	WINDOW	4'6" x 4'6"
W2	WINDOW	3'3" x 4'6"
V	VENTILATOR	3'0" x 2'0"

COLOUR INDEX:

PROPOSAL:	●
ROAD/STREET:	○
BOUNDARY/SITE:	○

PLAN SHOWING THE PROPOSED CONSTRUCTION OF A RESIDENTIAL BUILDING AT PLOT NO 22 PT. OF SOUNDARYA NAGAR.

SURVEY NO. 138 PT. SELAVOYAL VILLAGE, TONDARPET TALUK. MADRAS-51, CORP.DN.NO 1

AREA STATEMENT:

PLOT EXTENT:	960.00SFT
GROUND FLOOR:	537.004
FIRST FLOOR:	430.004
TOTAL AREA:	967.008
PLOT COVERAGE:	56%
F.S.I	1.01

OWNER:
 E. N. [Signature]

LICENSED SURVEYOR:
 [Signature]
 ER. K. VENUGOPAL RTD AEE
 LICENSED SURVEYOR
 CLASS - I NO. 320
 CORPORATION OF MADRAS