



FRONT ELEVATION.

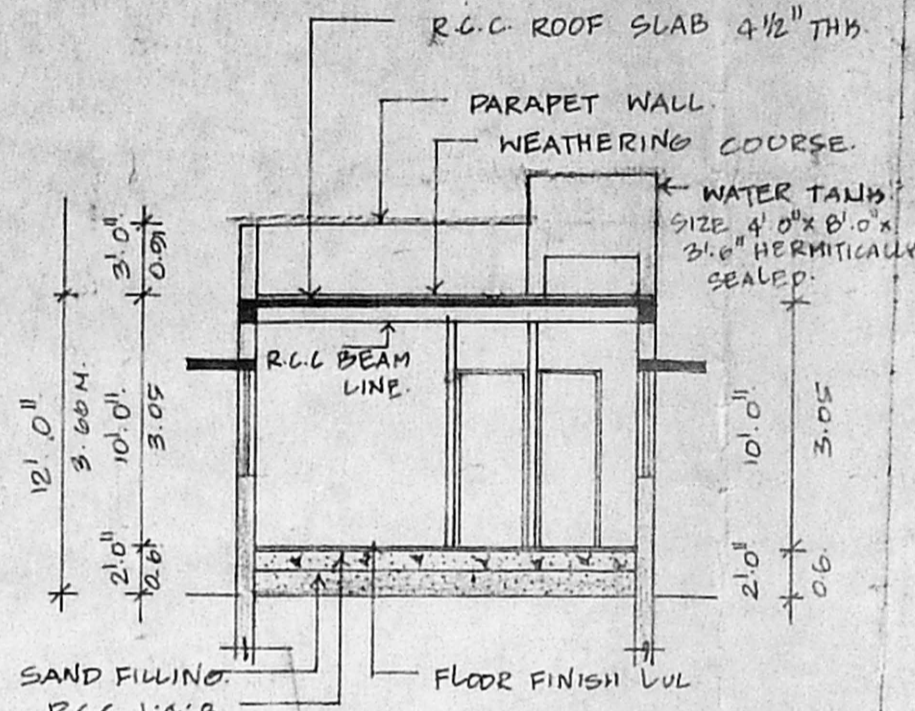

SECTION AA.

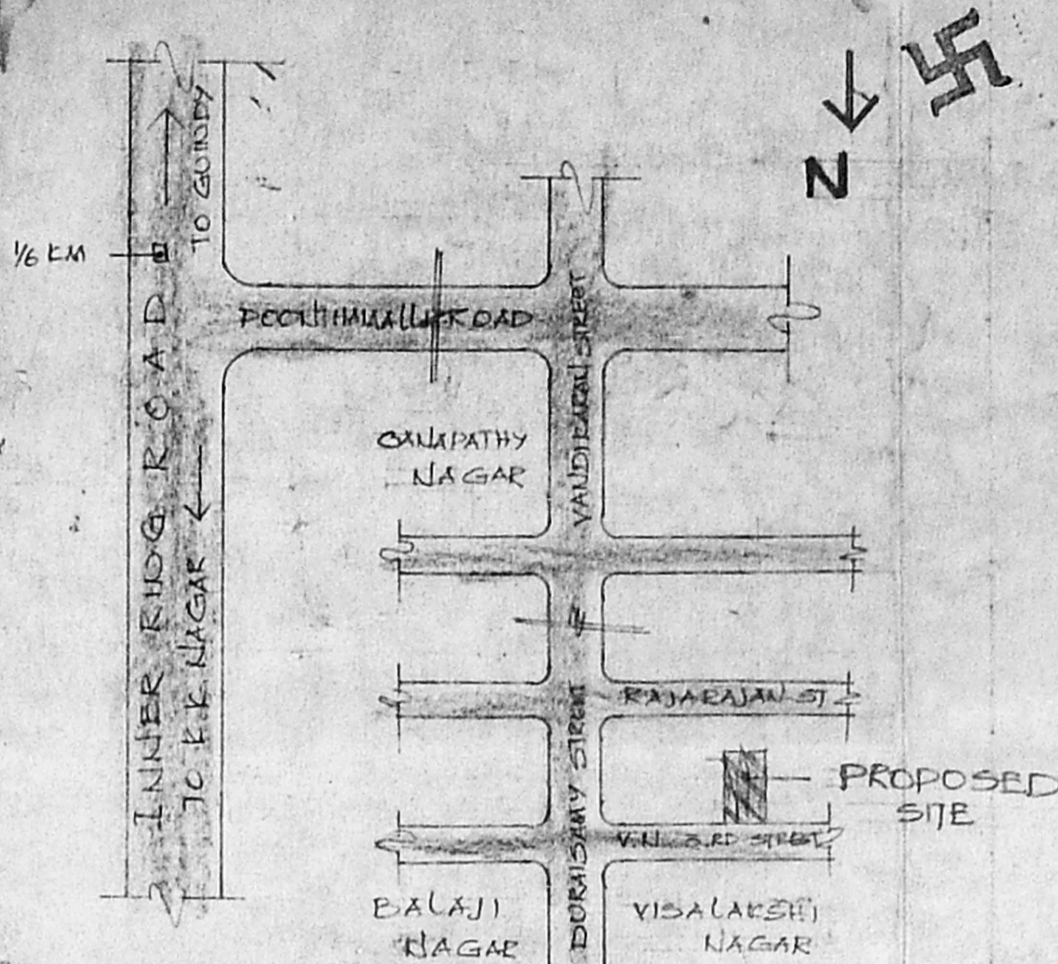


KEY PLAN.

PLAN SHOWING THE PROPOSED RESIDENCE AT NO: 10, VISALAKSHI NAGAR, EKKATTUTHANGIAL VILLAGE, T.S NO: 60, GOINDY, MAMBALAM TALUK, BLOCK NO: 1


SCHEDULE OF JOINERY:

M.D.	DOOR	3'3" x 7'0"	1.0" x 2.13
D	DOOR	3'0" x 7'0"	0.91 x 2.13
DI	DOOR	2'6" x 7'0"	0.76 x 2.13
W	WINDOW	6'0" x 4'6"	1.53 x 1.37
WI	WINDOW	4'6" x 4'6"	1.37 x 1.37
KW	HIT WINDOW	4'0" x 4'6"	1.22 x 1.37
V	VENTILATOR	2'6" x 2'0"	0.61 x 0.76

A/24177/117/97  
**APPROVED**  
 SUBJECT TO THE CONDITIONS IN THIS OFFICE LETTER.  
 No. A2/24825/96 Date 16.3.97  
 FOR MEMBER SECRETARY, MADRAS METROPOLITAN DEVELOPMENT AUTHORITY, MADRAS - 600 008.

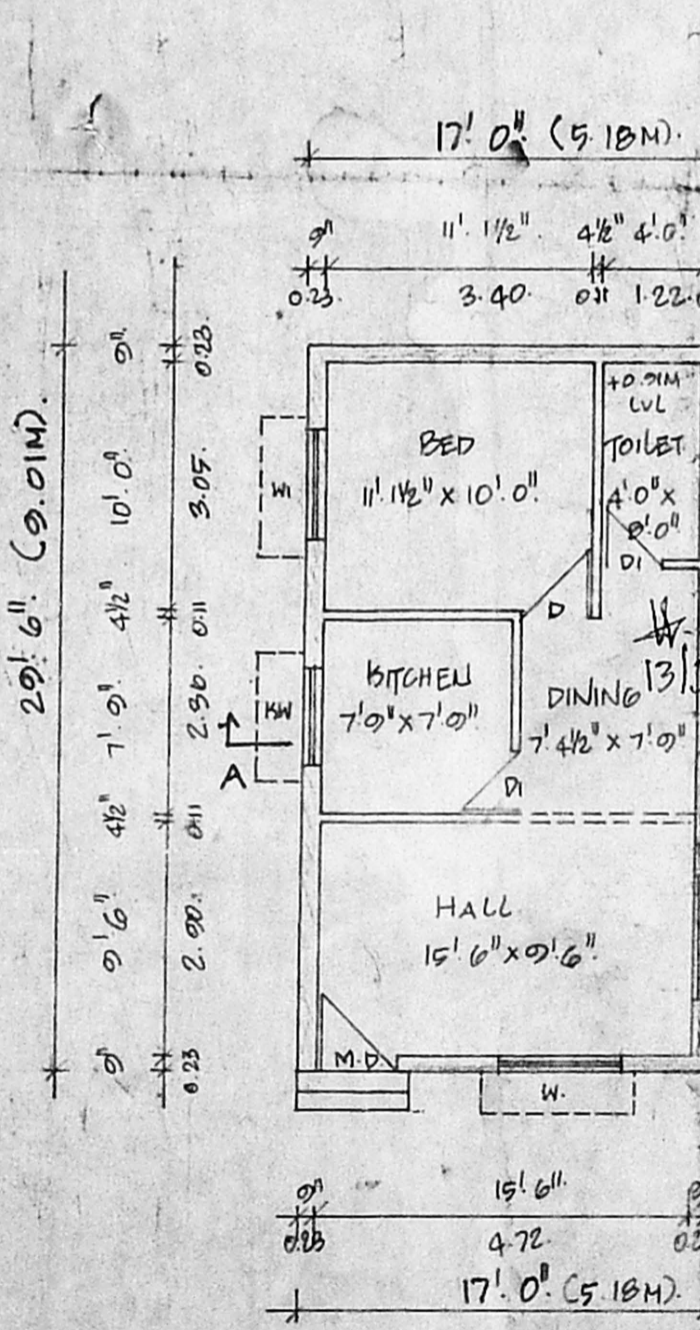


GROUND FLOOR PLAN.

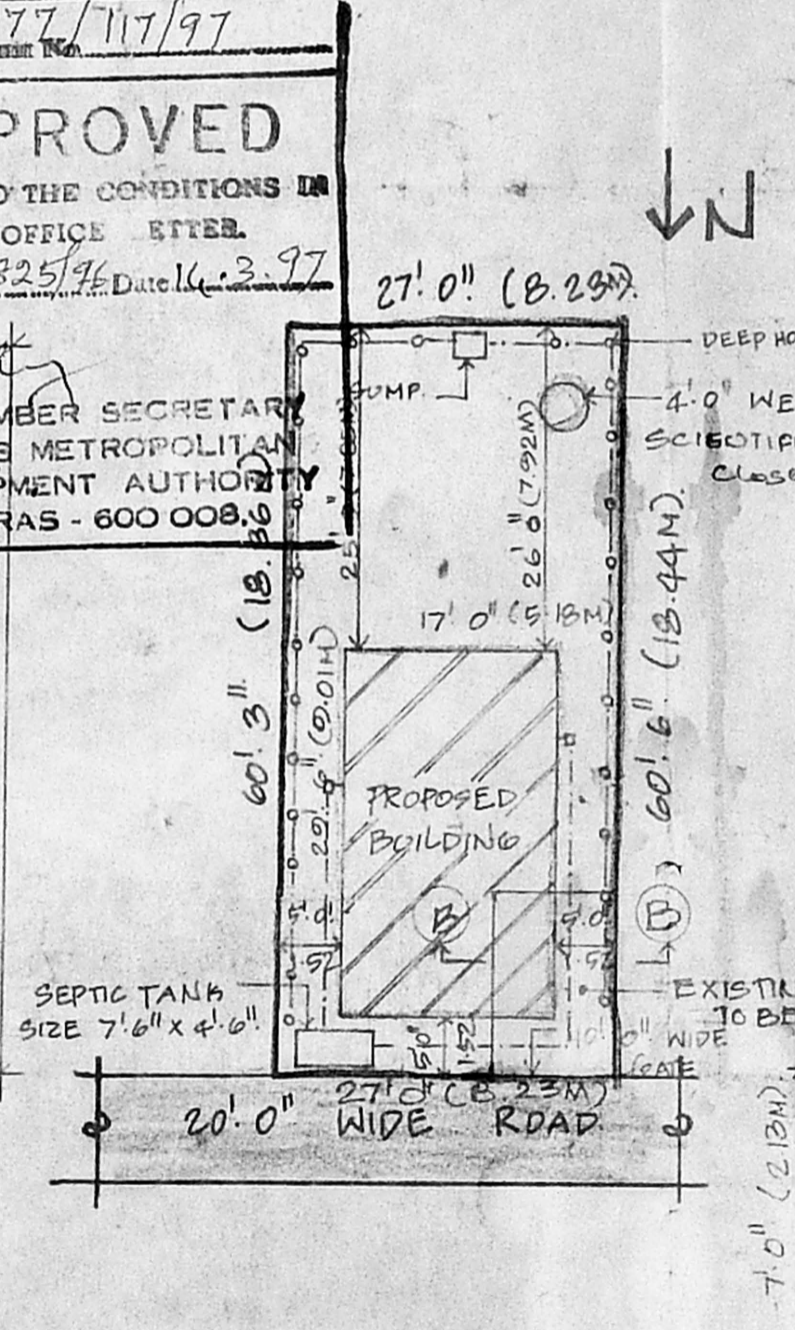


SITE PLAN.


SCALE 1/200.

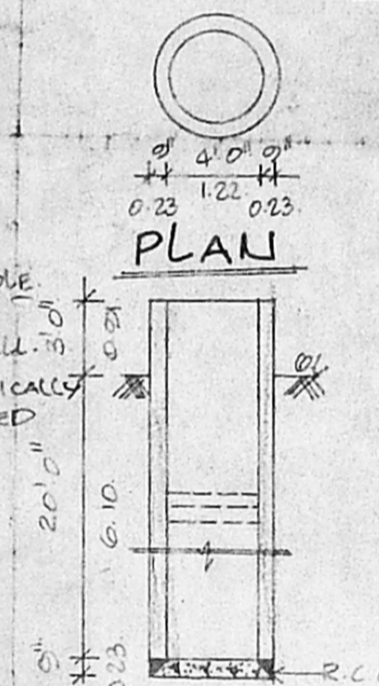

SECTION WELL DETAIL.

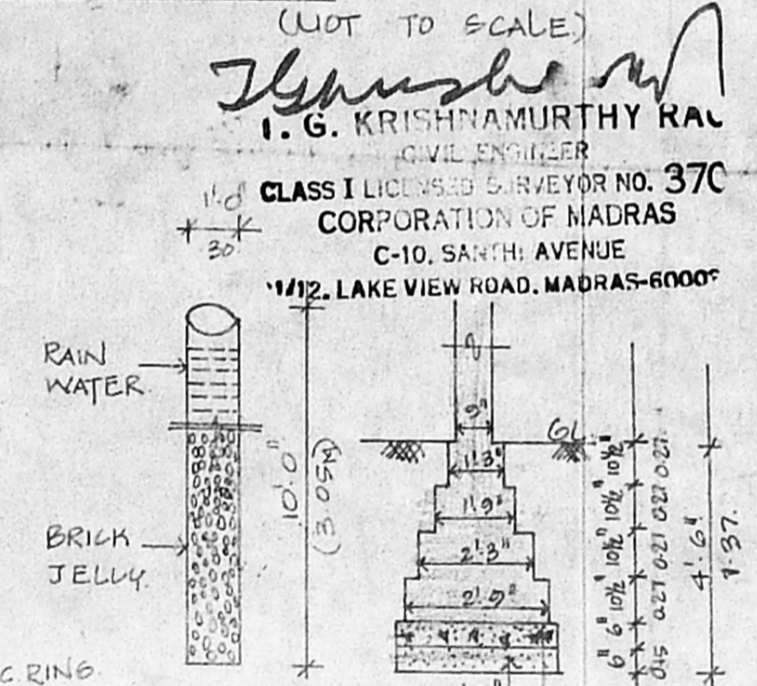

DETAIL OF DEEP HOLE FOUNDATION. DETAIL (BRICK)

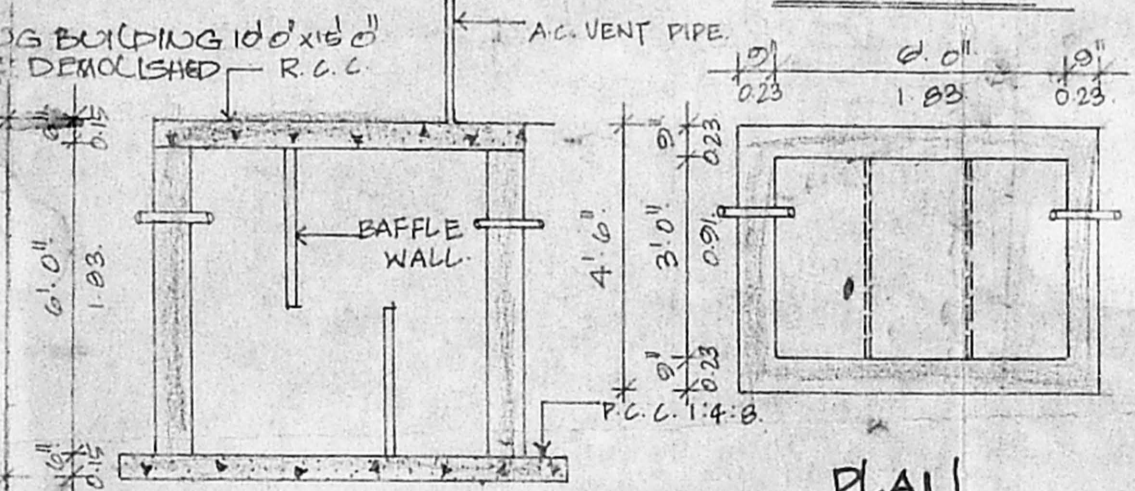

SECTION.

SEPTIC TANK DETAIL.

(NOT TO SCALE)  
 I.G. KRISHNAMURTHY RAO  
 CIVIL ENGINEER  
 CLASS I LICENSED SURVEYOR NO. 370  
 CORPORATION OF MADRAS  
 C-10, SANKI AVENUE  
 1/12, LAKE VIEW ROAD, MADRAS-60007

AREA STATEMENT:

PLOT AREA	58.87 SQ. FT	5.41 SQ. M
GROUND FLOOR AREA	1627.00	151.15
PLOT COVERAGE	50.50	46.59
F. S. I.	30.87	0.31

SCALE: 1" = 8'0" (1:100)

REFERENCE

DEVOTION	[Symbol]
PROPOSED	[Symbol]
ROAD	[Symbol]
BOUNDARY	[Symbol]

ALL DIMENSIONS ARE IN METER & FEET.

OWNER:  
 [Signature]

LICENCED SURVEYOR:  
 [Signature]

A. MOHAMED MURZOOK, B. Arch.  
 REGD. ARCHITECT  
 Class I Licensed Surveyor No: 110  
 26, HALLS ROAD, EGMORE,  
 MADRAS-600 008. ©: 8259543