




R.C.C. ROOF 1:2:4 WEATHERING COURSE 1:3

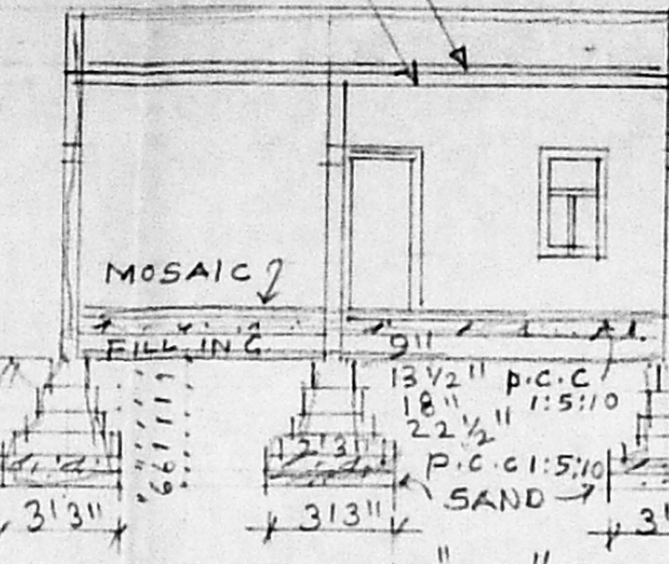


SECTION "AA"

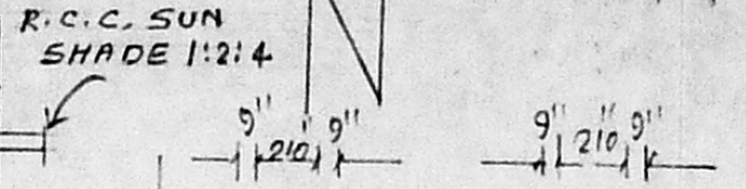

PLAN OF SEPTIC TANK

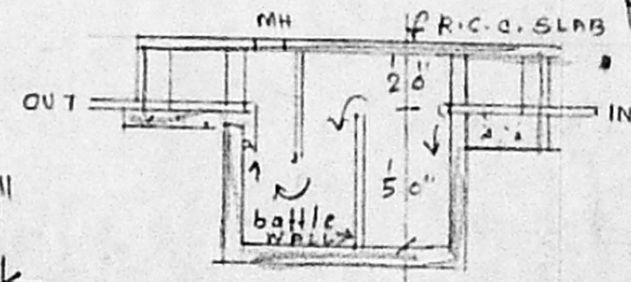


SECTION OF SEPTIC TANK

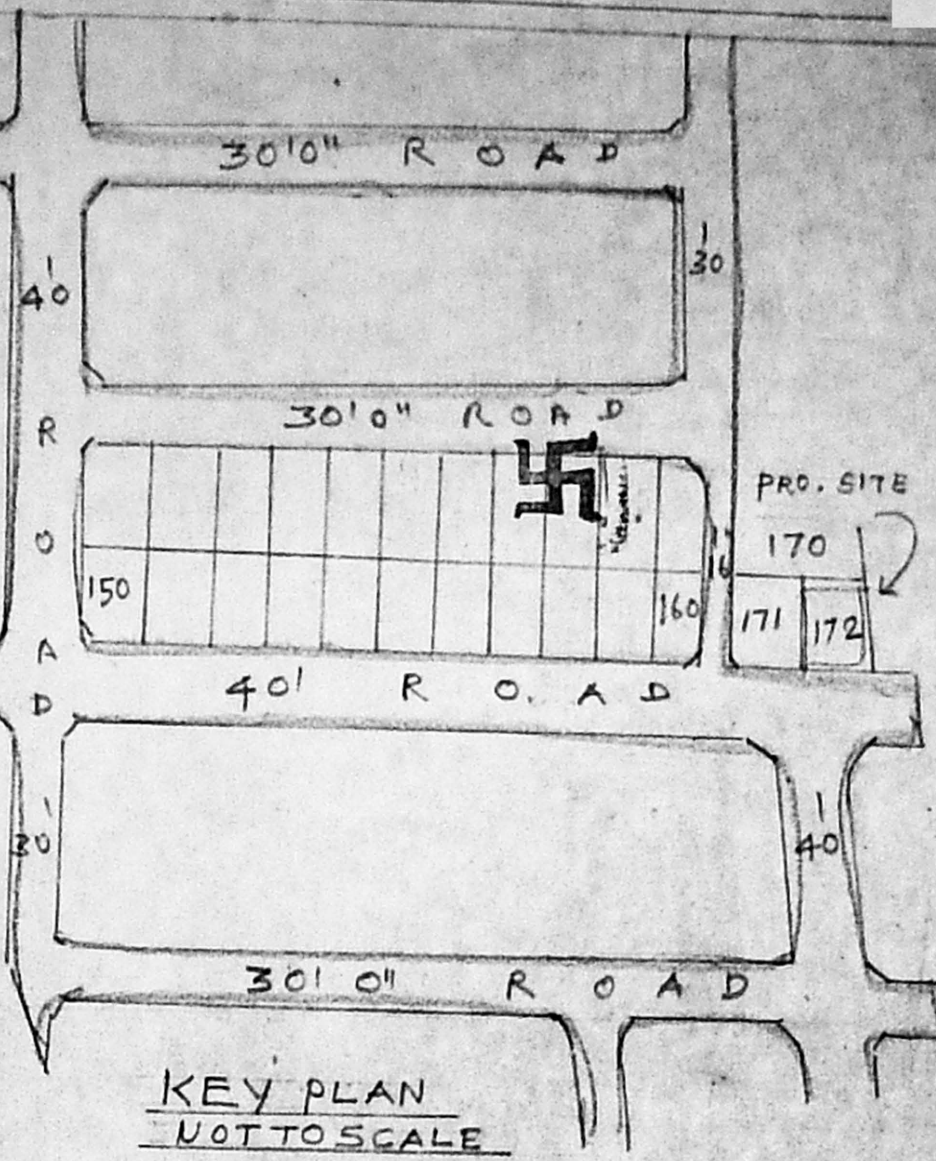


KEY PLAN NOT TO SCALE

Planning Permit No. A/24018/603/96  
**APPROVED**  
 SUBJECT TO THE CONDITIONS IN THIS OFFICE LETTER.  
 No. A2/25956/96 Date 22-11-96  
 FOR MEMBER, SECRETARY  
 MADRAS METROPOLITAN  
 DEVELOPMENT AUTHORITY  
 MADRAS - 600 008.

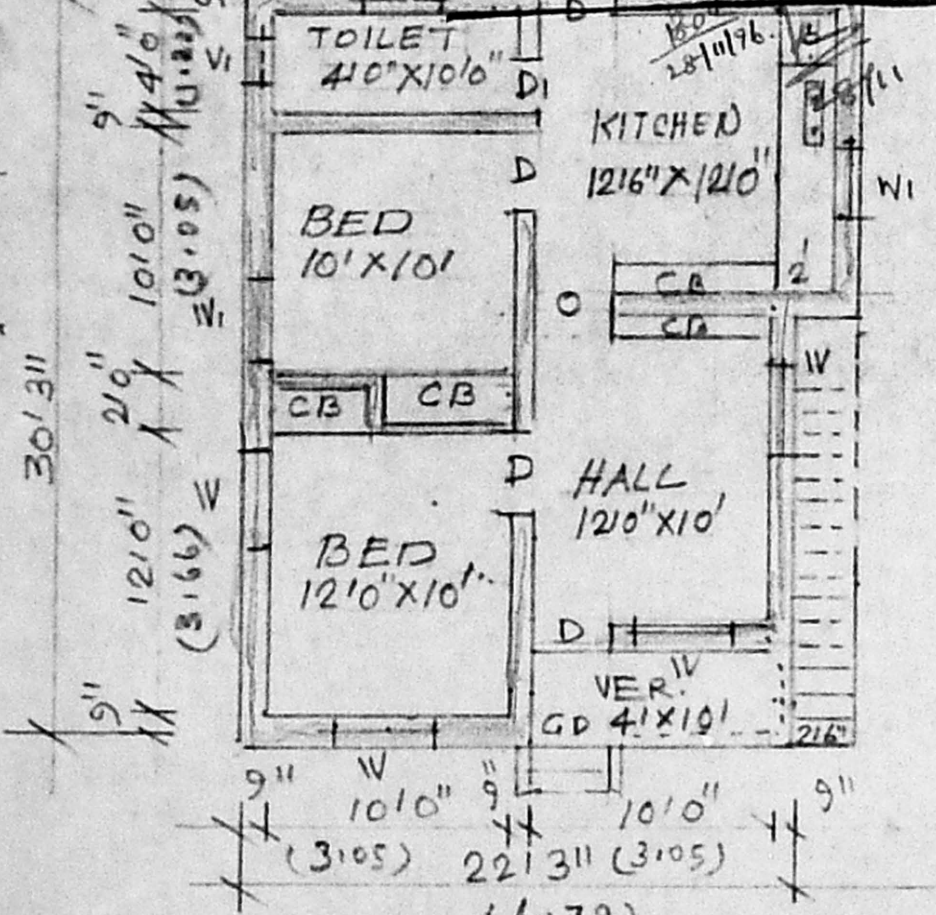

GROUND FLOOR PLAN

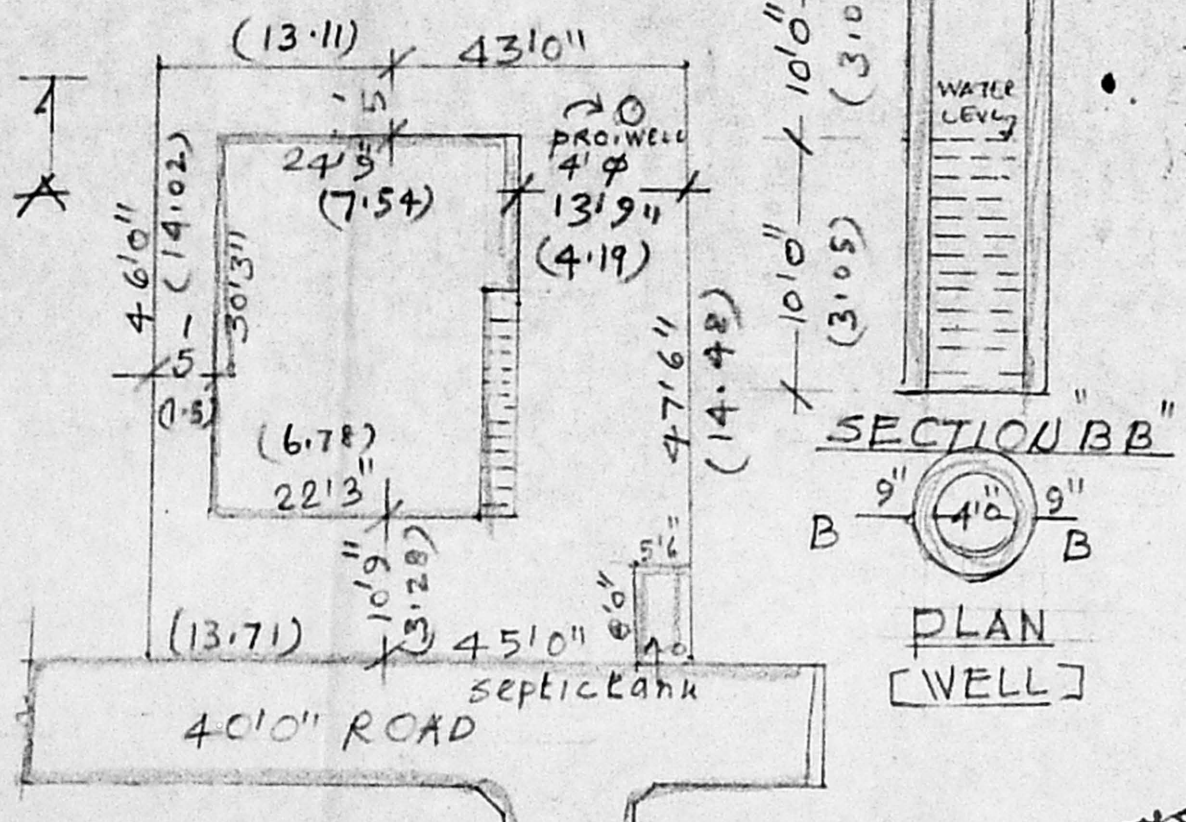


SITE PLAN SCALE 1"=16'0"

COLOUR INDEX

[Pattern]	PRO. WORK
[Pattern]	EXT. ROAD
[Pattern]	SITE BOUNDARY

REFERENCE

D DOOR	3'0" x 6'6"	0.91 x 1.95
DI DOOR	2'6" x 6'6"	0.75 x 1.95
O OPEN	3'0" x 6'6"	0.91 x 1.95
W WINDOW	4'0" x 4'0"	1.22 x 1.22
W WINDOW	3'0" x 4'0"	0.91 x 1.22
V VENTILAT	3'0" x 2'0"	0.91 x 0.61
V VENTILAT	2'0" x 2'0"	0.61 x 0.61

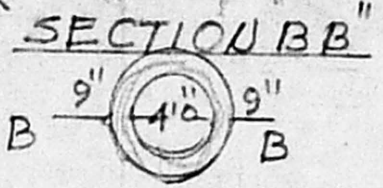

PLAN [WELL]

PLAN SHOWING THE DWELLING HOUSE IN PLOT NO 172, S. NO 152/2 OF KOLADI VILLAGE THIRUVERKADU TOWNSHIP, CHENNAI. LAYOUT APPROVED BY MMDA. SCALE 1"=80'  
 APPD NO PPD NO 98/93. DT. 6.8.1993.

*B. ob. [Signature]*  
 OWNER

*S. Ramachandran*  
 LICENSED SURVEYOR  
 Chartered Engineer and Valuer  
 CHENNAI