



Front Elevation

A/24174/114/97
 Planning Permit No.
APPROVED
 SUBJECT TO THE CONDITIONS IN
 THIS OFFICE : ETTER.
 No. A2/29769/96 Date: 19-3-97
 FOR MEMBER SECRETARY
 MADRAS METROPOLITAN
 DEVELOPMENT AUTHORITY
 MADRAS 600008.

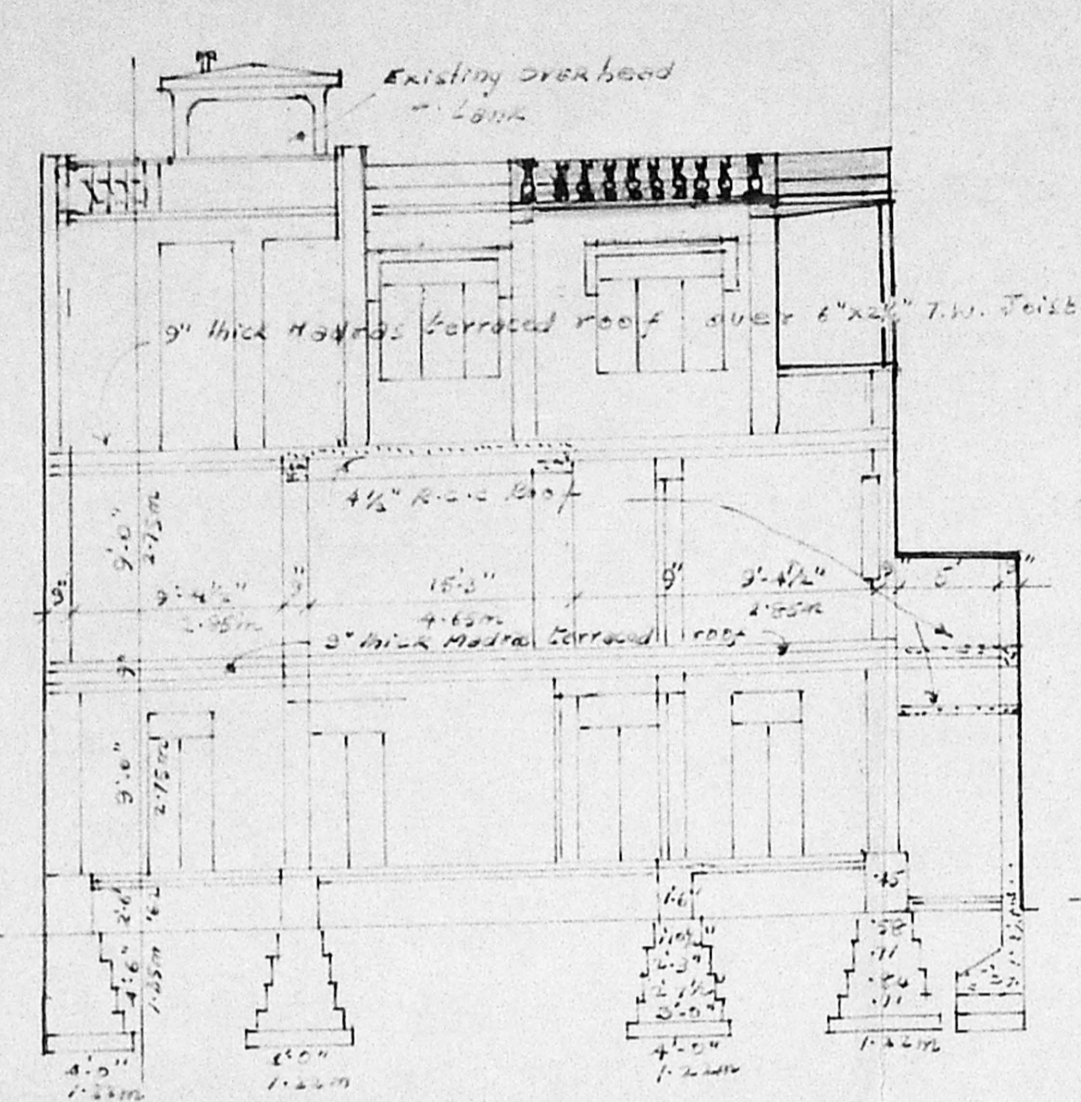

Section On 'AA'

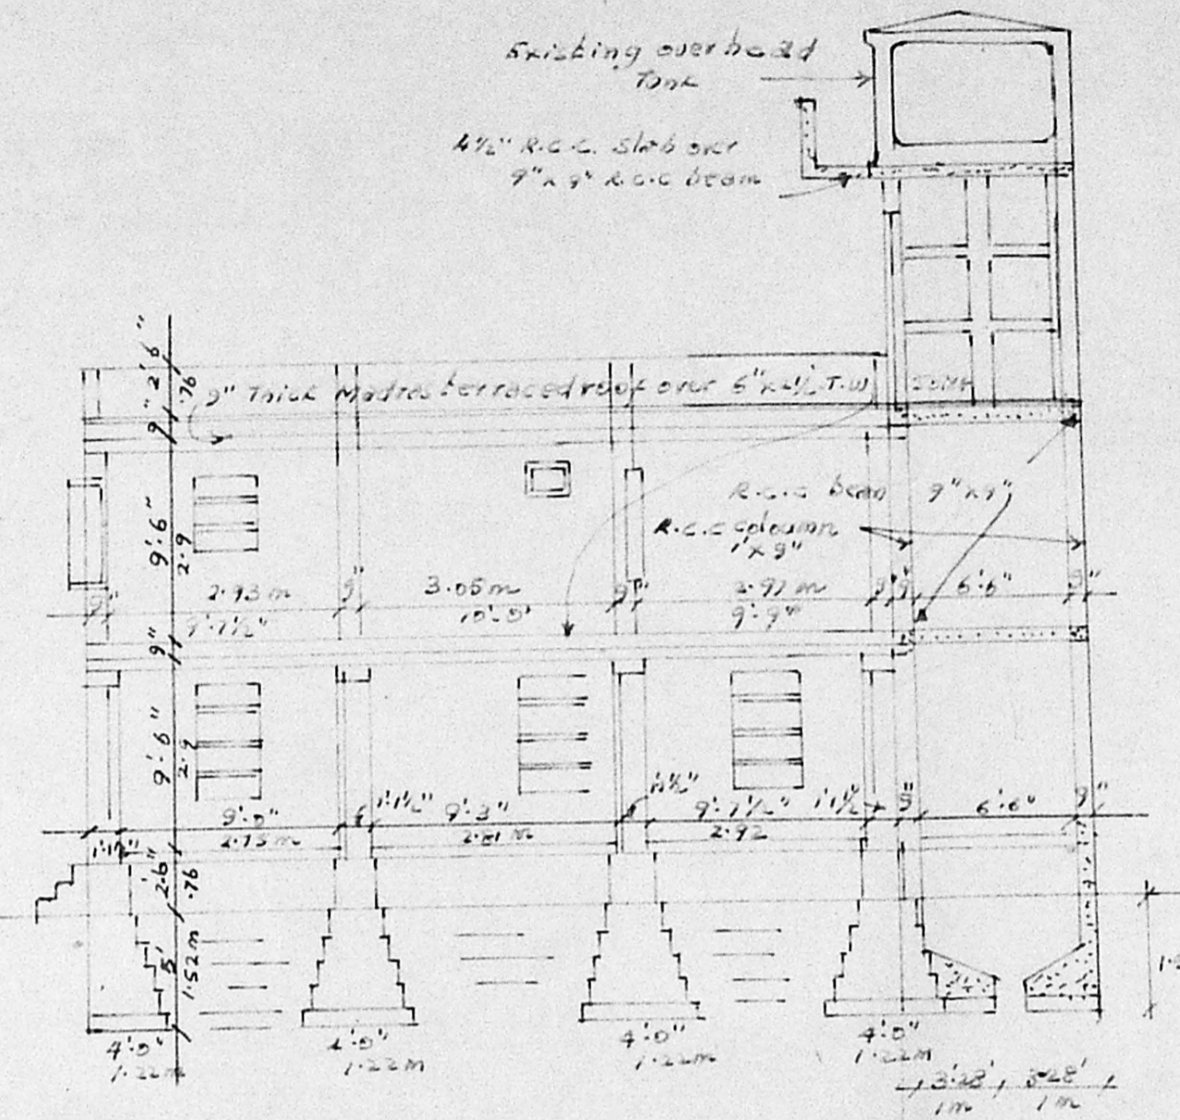


Section On 'BB'


Specification
 Foundation in c.c. with R.C. 1:2:4
 Brick work in c.c. with 1:5 in basement & Superstruc.
 Roofing with Madras terraced 3" thick over
 6" x 1 1/2" T.W. Joist (Existing).
 Roofing with A.C.C. Sheet over 6" x 6" W. Joist
 Roofing with R.C.C. slab 1:2:4 4 1/2" thick
 over R.C.C. Column 1" x 9" and 9" x 9"
 with 5' deep foundation below G.L.
 9" x 9" plinth R.C.C. beam and 9" x 9" R.C.C.
 tie beams.
 Wall plastering with 1:4 C.M. 1/2" thick
 Ceiling plastering with 1:3 C.M.
 D - Door paneled in T.W. 7' x 8'
 D₁ - " " " " 6' x 2'6"
 W - Window " " " " 5' x 3'
 W₁ - " " " " 5' x 2'6"
 W₂ - " " " " 5' x 4'0"
 V - " " " " 2' x 1'6"
 C - Subboard 5' x 8'0"
 J - c.c. Jolly

T. Victoria Sult
 Owner's Signature


Er. K. VENUGOPAL, Rtd., A.E.E.
 CORPORATION OF CHENNAI
 Civil & Sanitary Engineering Consultant
 Licensed Surveyor, Class-I No: 320
 Licensed Plumber Class-I Metro Water
 Sewerage No. Water Supply No.
 3, Neelakandan Street Nungambakam, Chennai
 Backside of St. George's School
 Telephone No. 5192
 CHENNAI - 600 034!

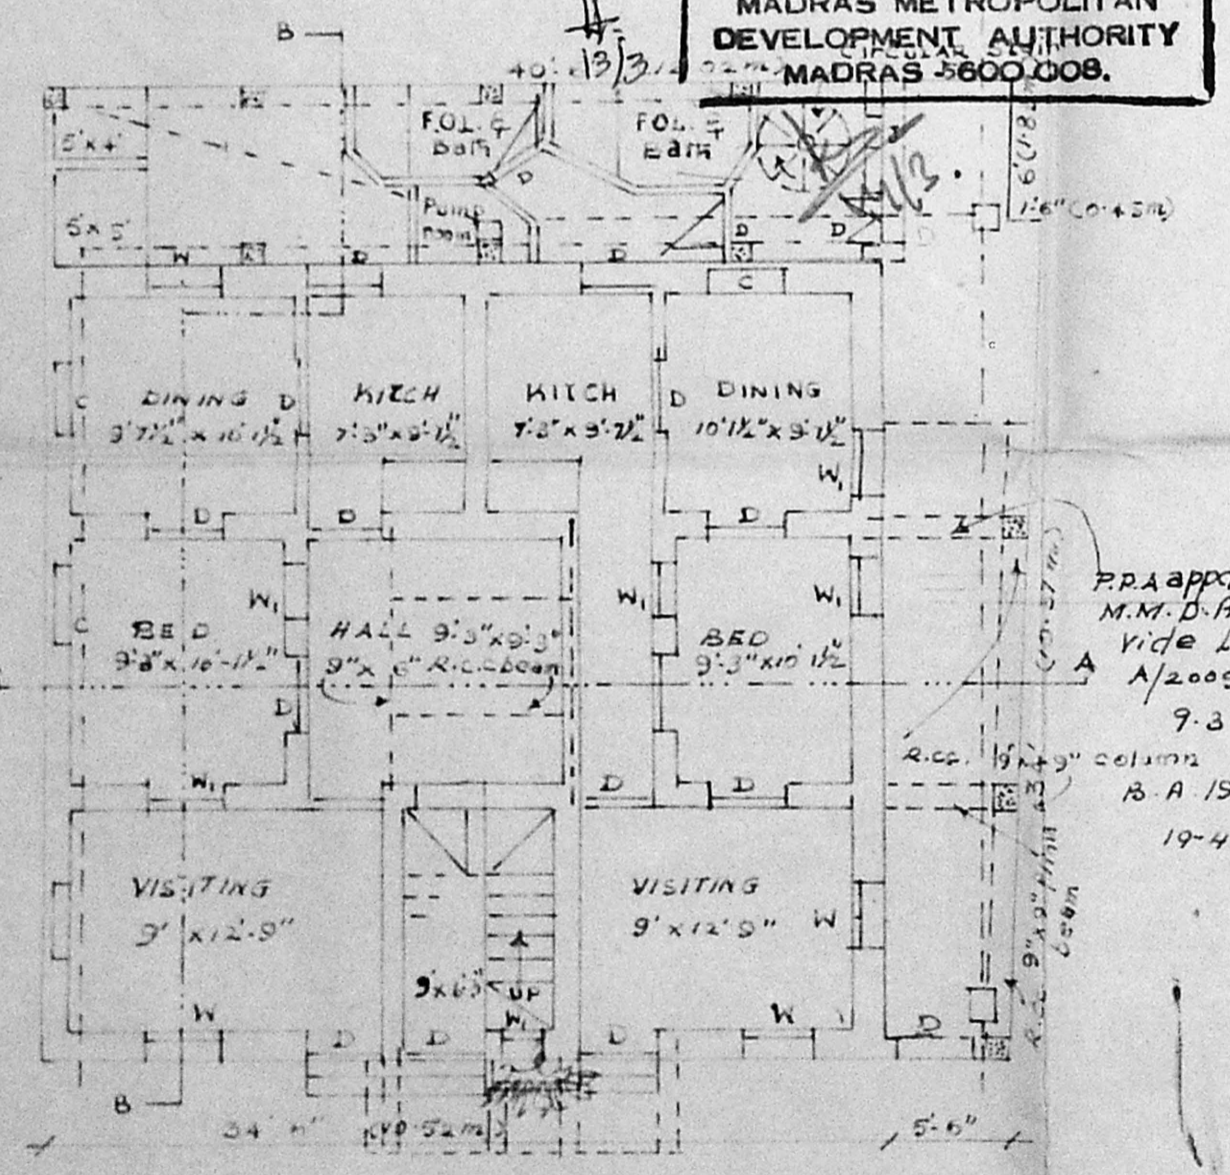


Ground Floor Plan

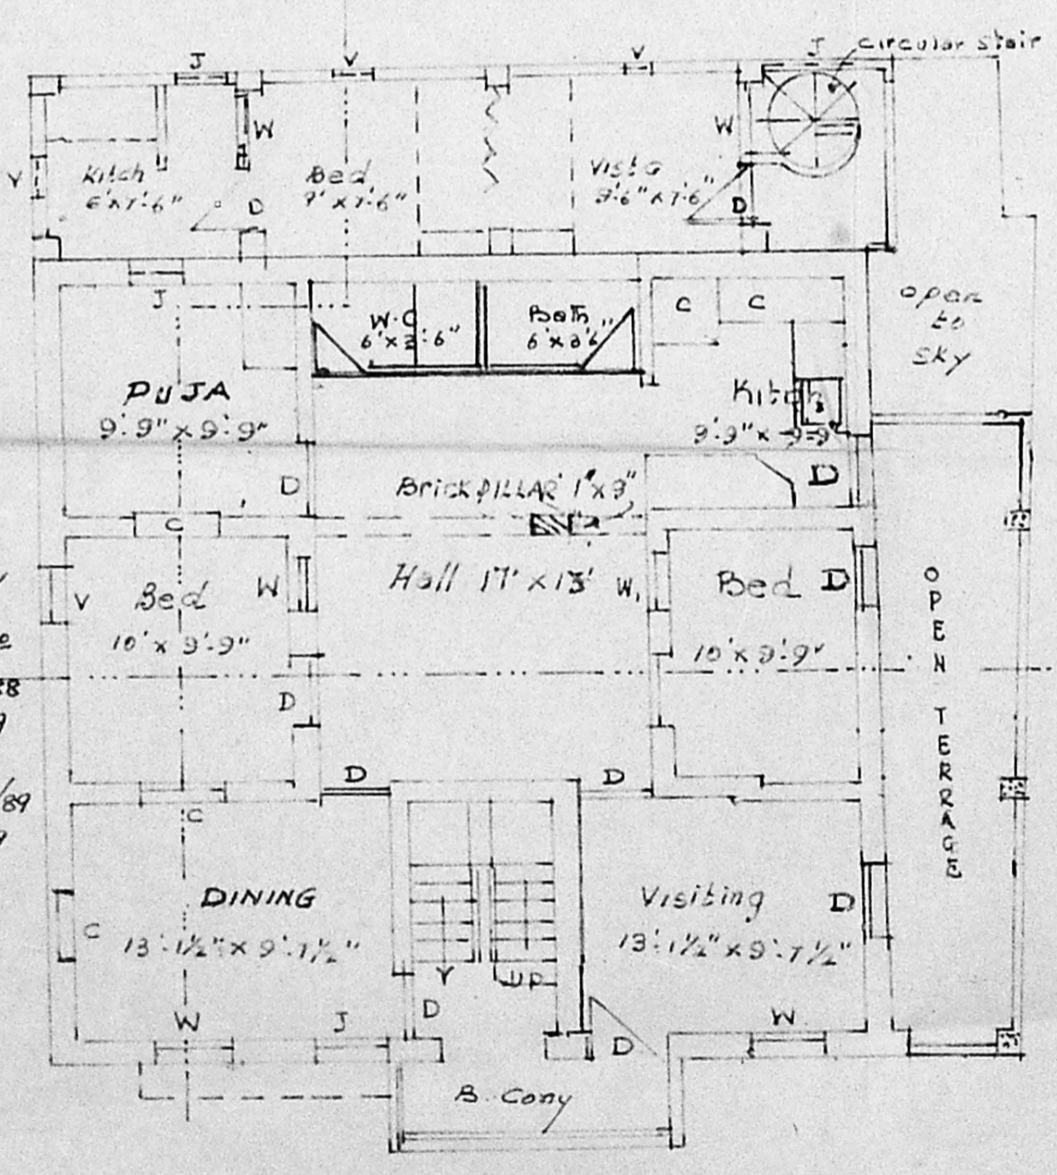

First Floor Plan

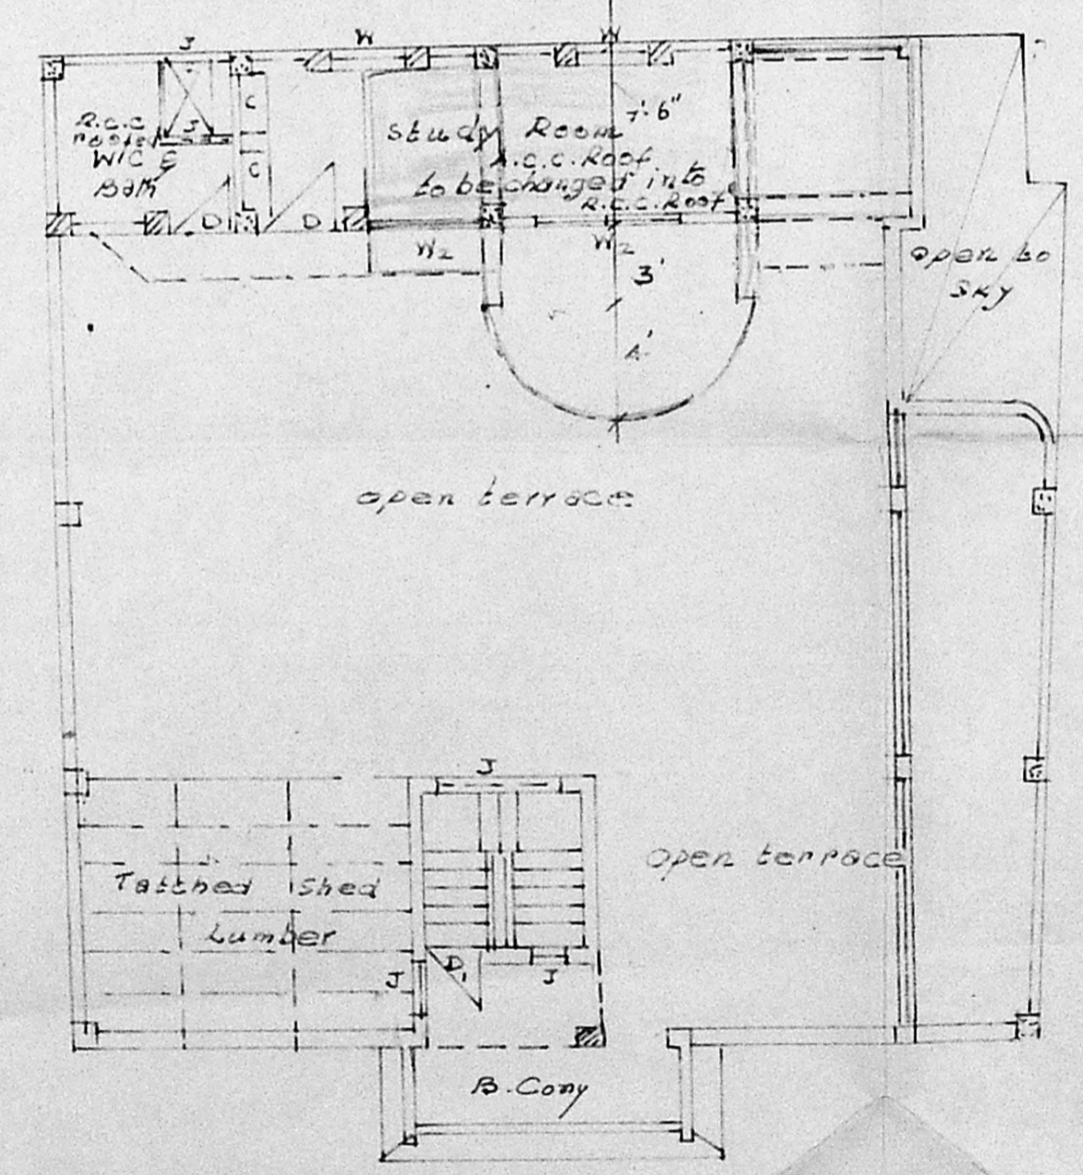

Second floor Plan

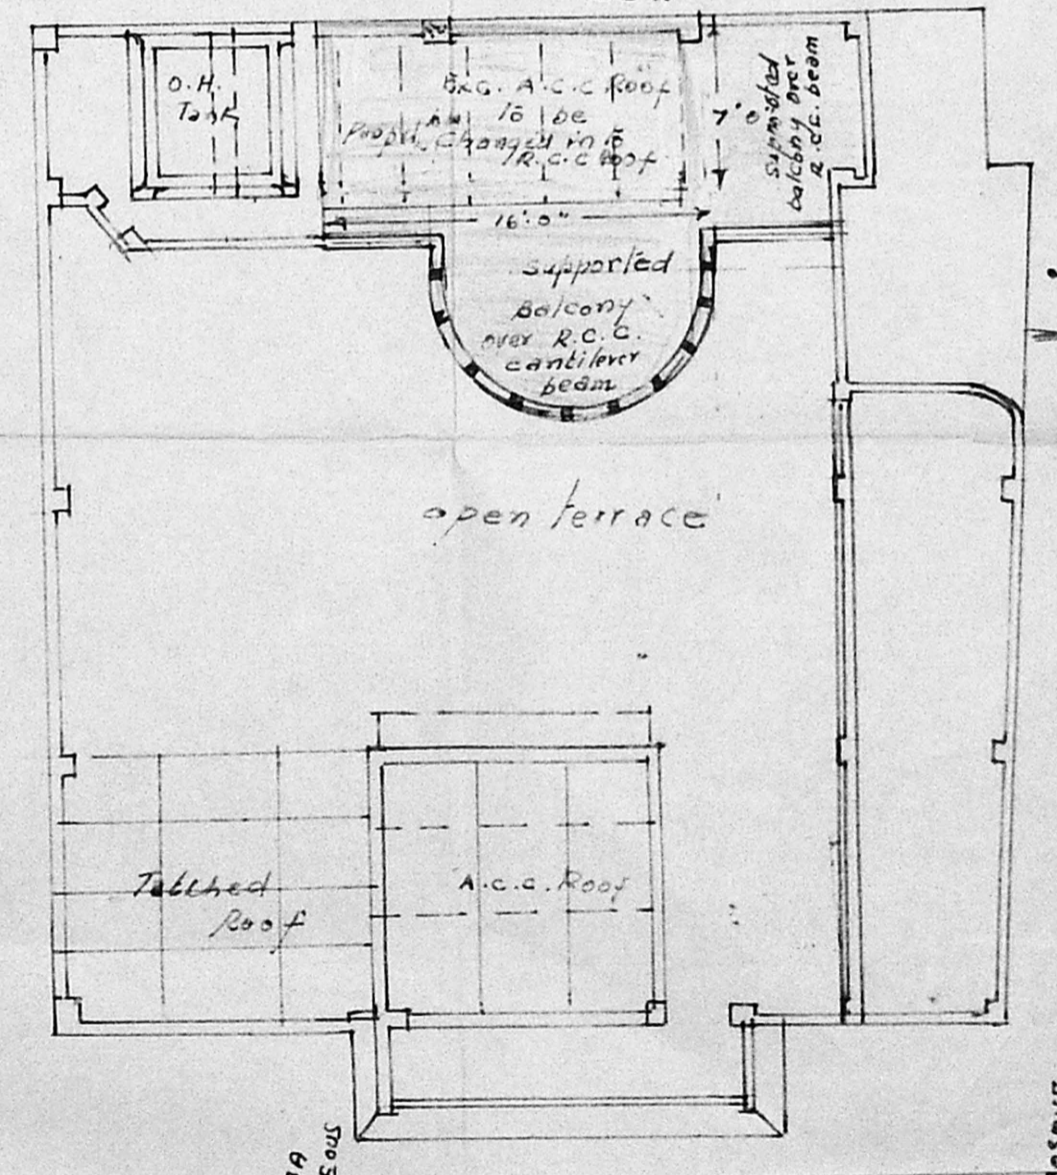

Open terrace

- Proposals
- Existing
- To be removed
- Site boundary
- Existing Roads

Plan showing the Proposed change of roof in second floor of the Existing
 Residence at No. 11 AZIZ MULK 6th Street Thousand Lights Madras 600006.
 In R.S. No 44/319 Nungambakkam Divn, Block No 9. Scale: 1" = 88'-0"

