




FRONT ELEVATION

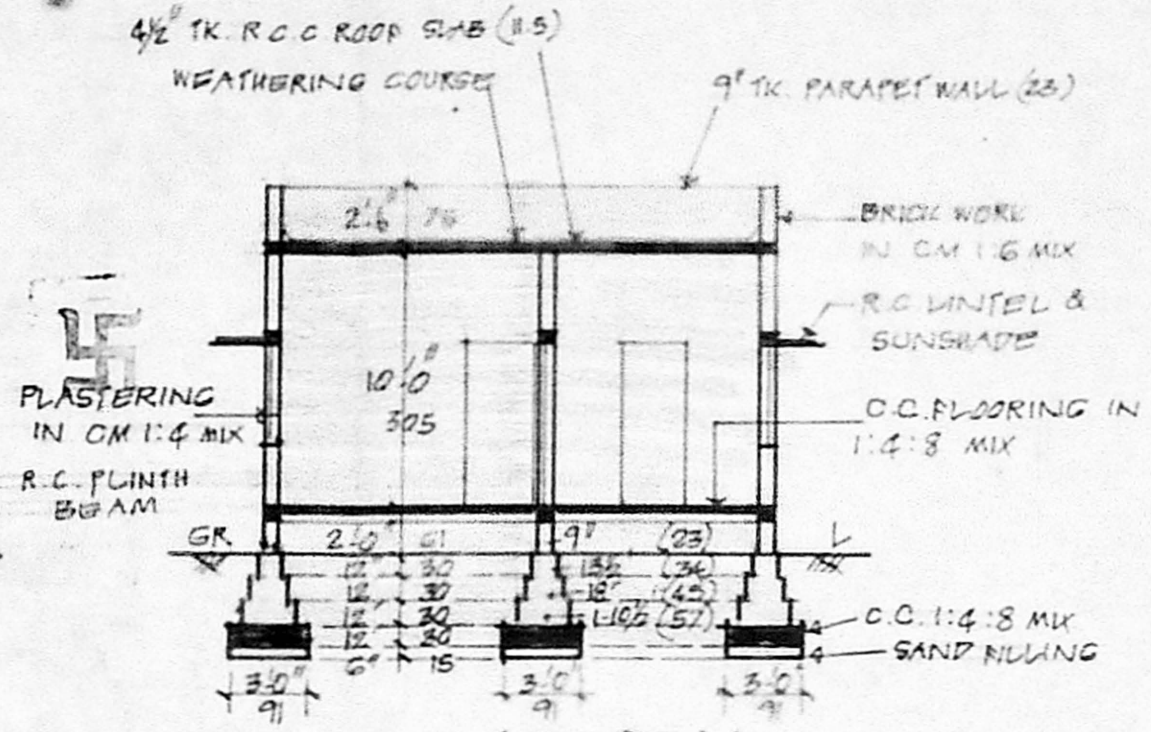

SECTION ON AA

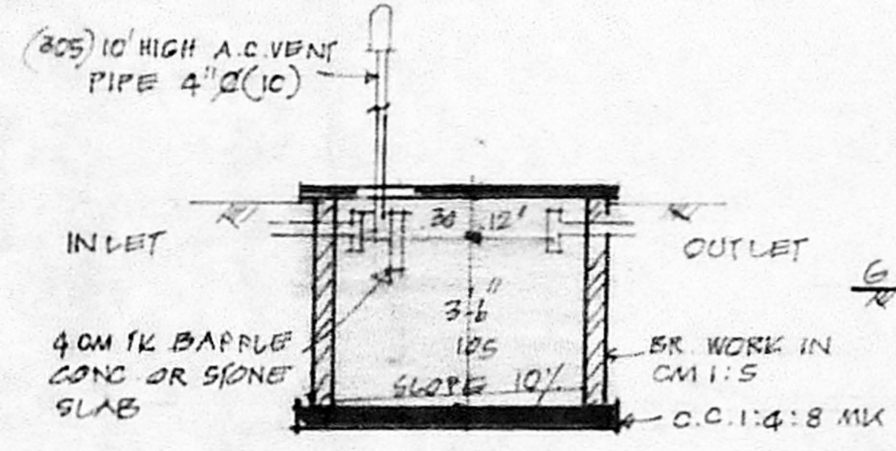


SECTION OF S. TANK

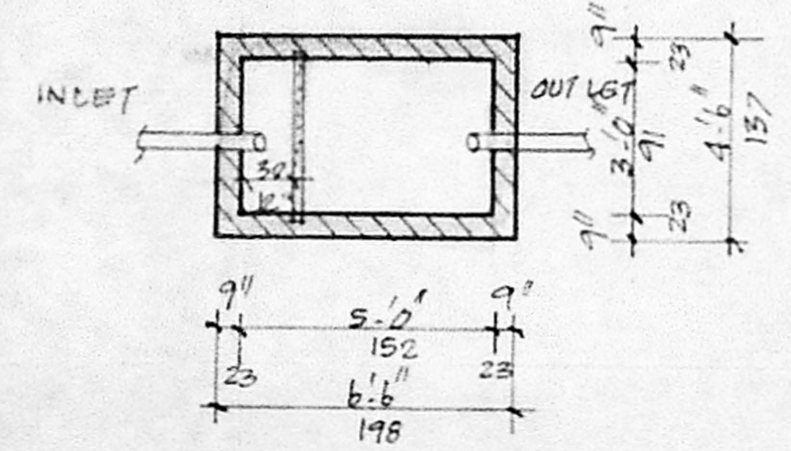

PLAN OF S. TANK


SCALE: 1" TO 4'-0" / 1:50

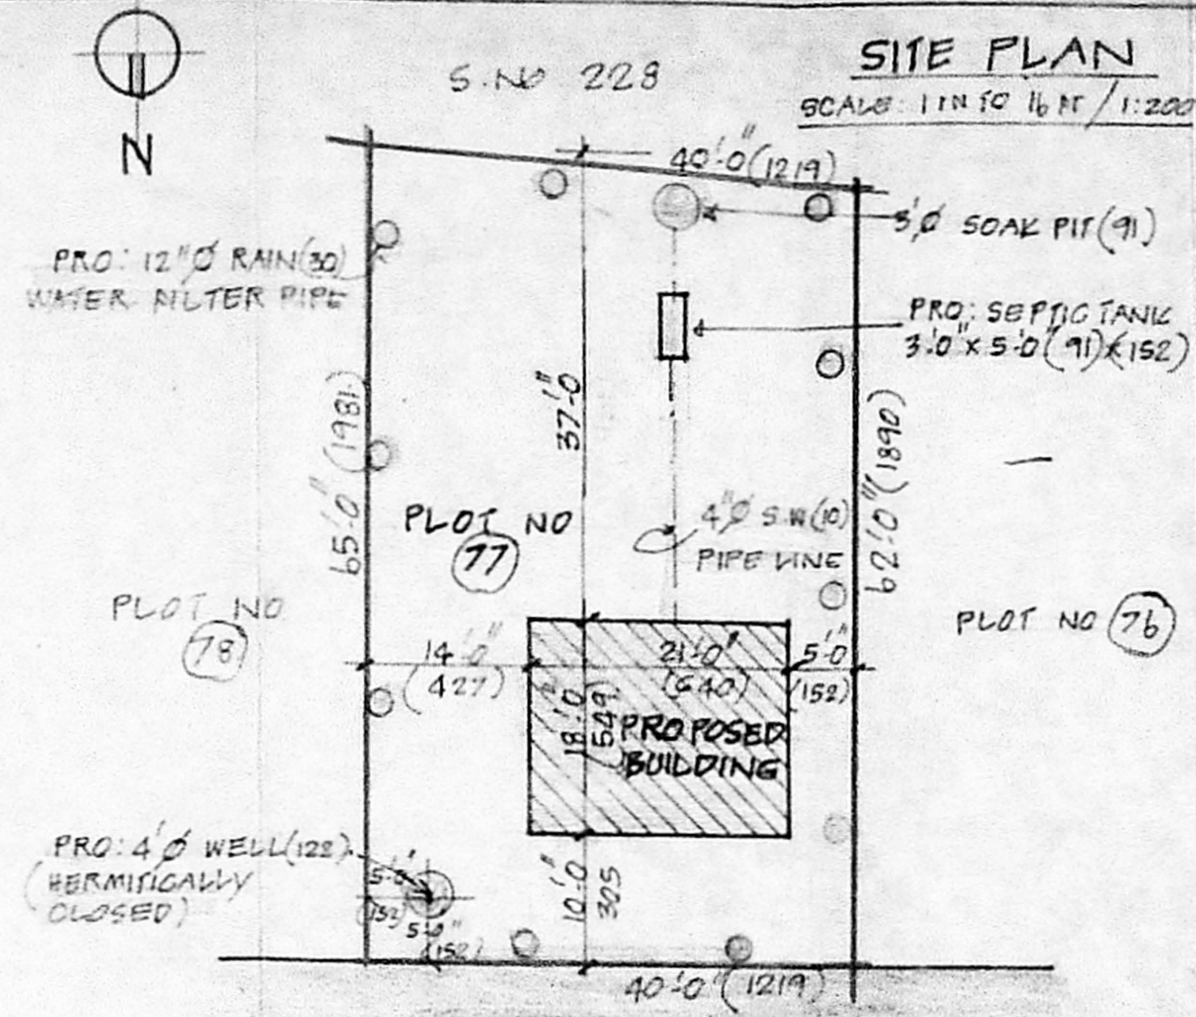

SITE PLAN


SCALE: 1 IN TO 16 FT / 1:200

(9.15m) 30'-0" WIDE ROAD

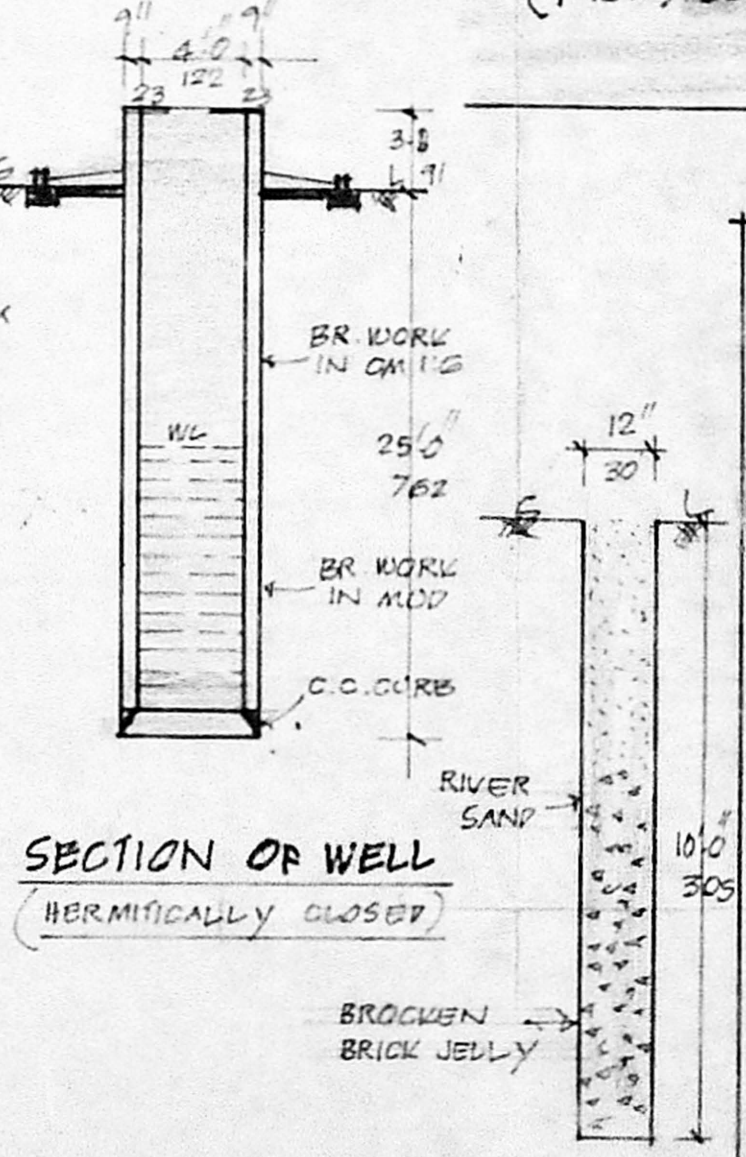


SECTION OF WELL

(HERMITICALLY CLOSED)

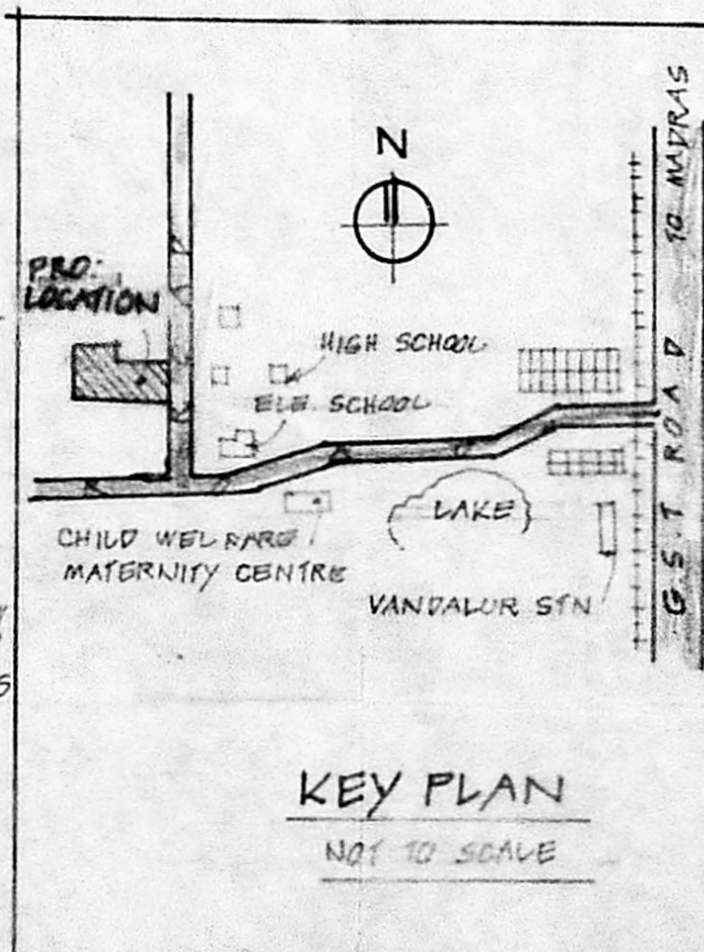

KEY PLAN

NOT TO SCALE

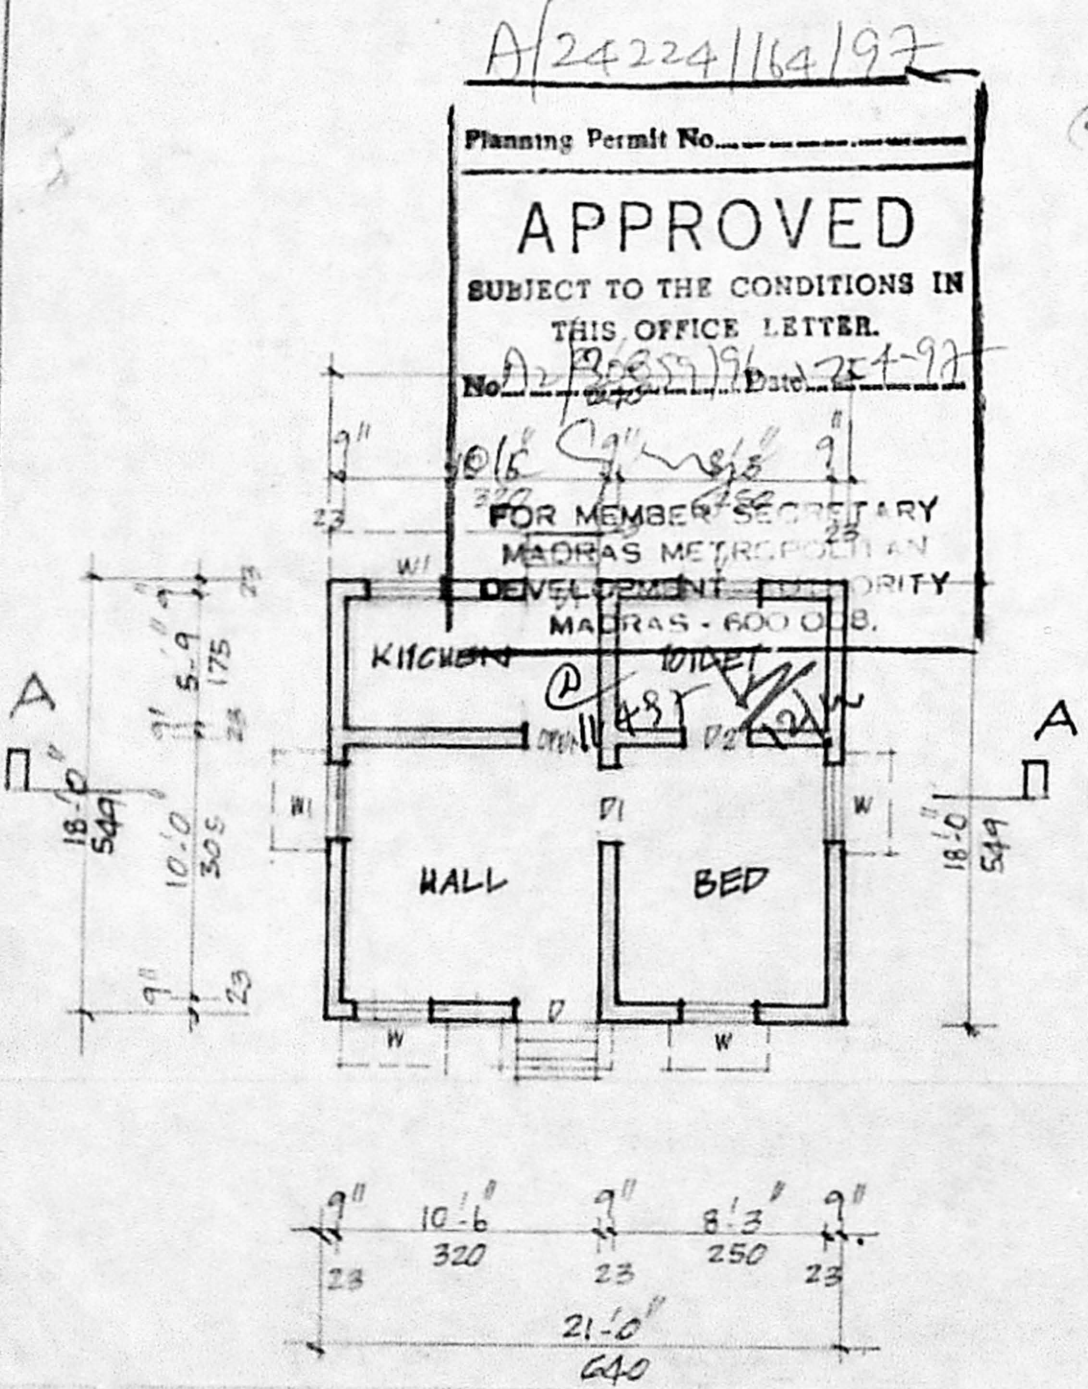

GROUND FLOOR PLAN

Planning Permit No. **APPROVED**
 SUBJECT TO THE CONDITIONS IN THIS OFFICE LETTER.
 No. **A/24224/164/97** Date **24-9-97**
 FOR MEMBER SECRETARY
 MADRAS METROPOLITAN
 DEVELOPMENT AUTHORITY
 MADRAS - 600 034.

Scanning plan. A/2/30057/96
 PLAN SHOWING THE PRO. CONSTRUCTION OF DWELLING HOUSE IN S. NO 206/2 AT PLOT NO 77 SHANMUGA NAGAR NO 1, MANIVAKKAM VILLAGE, CHENGAI M.G.R. DISTRICT, KATTANKULATHUR PANCHAYAT.

SCALE: 1 INCH TO 8 FEET / 1:100

SPECIFICATION
 FOUNDATION: STONE JELLY CONC. IN 1:4:8 MIX, MASONRY: BRICK WORK IN CM 1:6 MIX, FLOORING: IN C.C. 1:4:8 MIX, PLASTERING: IN CM 1:4; 1/2" TK (12MM). R.C.C. WORKS ARE TO BE IN 1:2:4 MIX. WOOD WORKS: C. WOOD

AREA INDEX		SQ. FT	SQ. M
1.	TOTAL PLOT AREA	2540	235.97
2.	PRO. BUILDING AREA	378	35.12
3.	OPEN SPACE AREA	2162	200.85
4.	PLOT COVERAGE	15%	

JOINERY		FEET	METRE
D	DOOR	3'-3" x 6'-6"	100 x 198
D1	DOOR	3'-0" x 6'-6"	91 x 198
D2	DOOR	2'-6" x 6'-6"	75 x 198
W	WINDOW	3'-0" x 4'-0"	91 x 122
W1	WINDOW	2'-6" x 4'-0"	75 x 122
V	VENTILATOR	2'-6" x 2'-0"	75 x 60

COLOURS	
1	PROPOSALS
2	ROADS
3	BOUNDARY

R. Sundaresan
 (R. SUNDARESAN)
 Plot No. 181, First floor
 Ram Nagar
 Manivakkam
 Madras - 65

Fr K. VENUGOPAL, Rtd. A.E.E.
 CORPORATION OF MADRAS
 Civil & Sanitary Engineering Consultant
 Licensed Surveyor, Class-I No: 320
 Licensed Plumber, Class-I Metro Water
 Garage No. Water Supply No.
 3, Neelakandan Street, Mangambakkam (Laka Area)
 Backside of Corporation Girls Higher Secondary School
 MADRAS 600 034.