
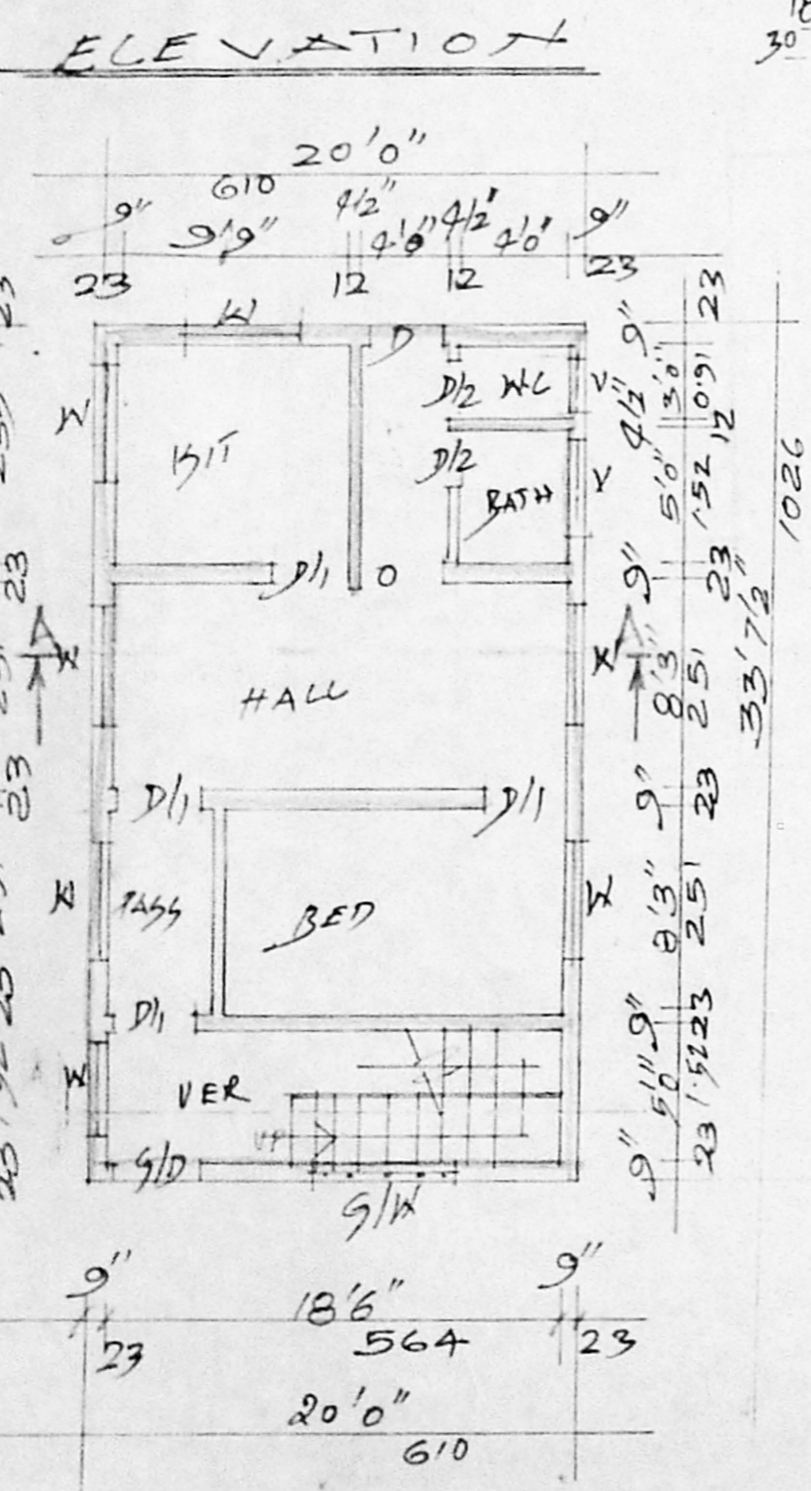
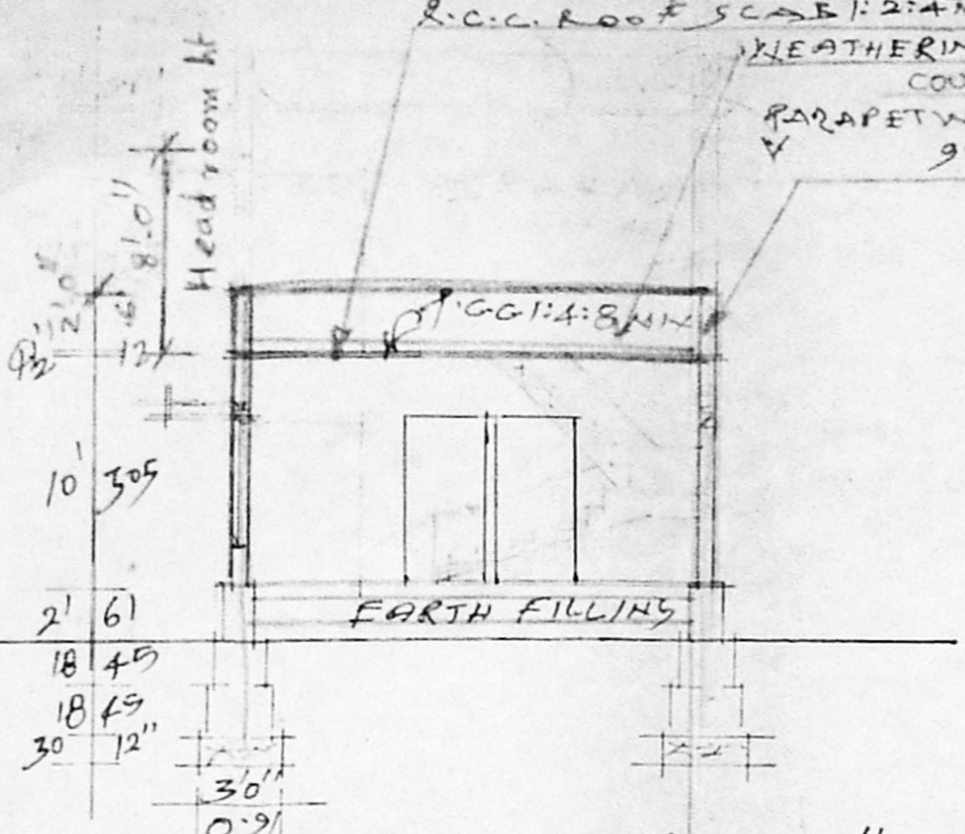


PLAN SHOWING THE PROPOSED HOUSE IN
 P. NO. 8, S. NO. 6/1 SARAYANABUVA
 VILLAGAR MUDICHUR VILLAGE SAIDAPET
 TALUK ANNA DIST SCALE: 1/100/200

REFERENCE COLOUR EXTENT SQ FT

D POOL 99 x 198	PROPOSED	PLOT AREA	1504	139.72
31 " 91 x 198	ROAD	PLINTH AREA	673.40	65.56
32 " 76 x 198	BOUNDARY	HEAD ROOM	130	12.07
W WINDOW 122 x 122				
G/W GRILL " 122 x 122				
V VENT'R 60 x 45				

F.S.I. 0.53
 COVERAGE 44%

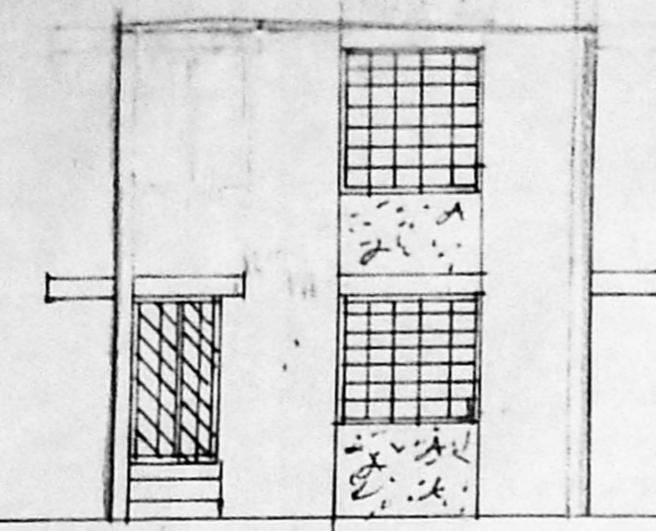






Planning Permit No. A/24189/129/97

APPROVED

SUBJECT TO THE CONDITIONS IN THIS OFFICE LETTER.

No. A2/30530/96/2.1.3.97

FOR MEMBER SECRETARY
 MADRAS METROPOLITAN
 DEVELOPMENT AUTHORITY
 MADRAS - 600 008.

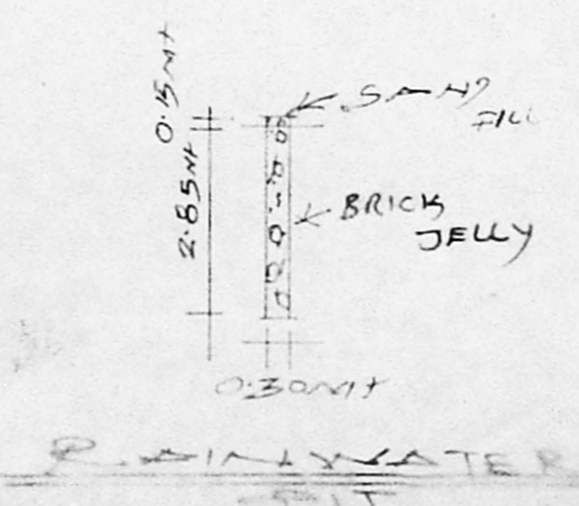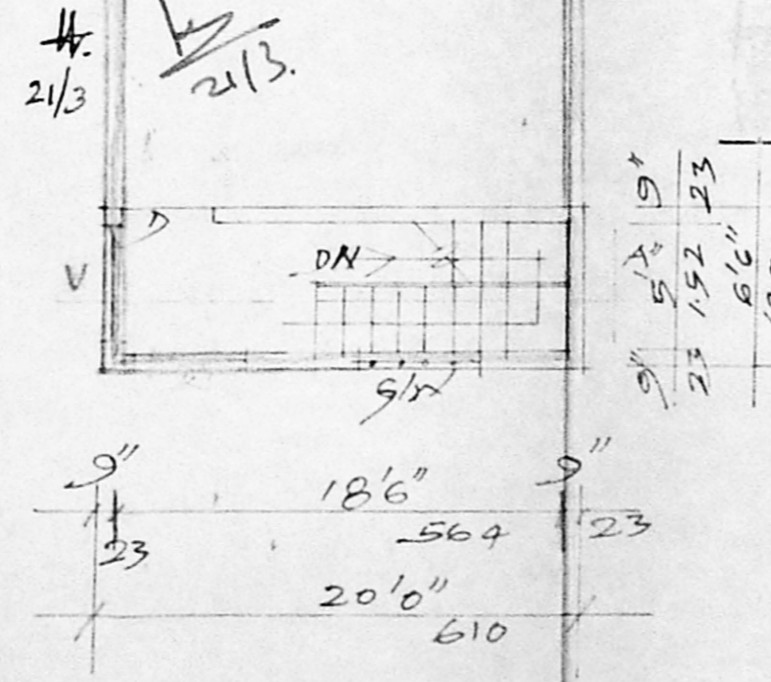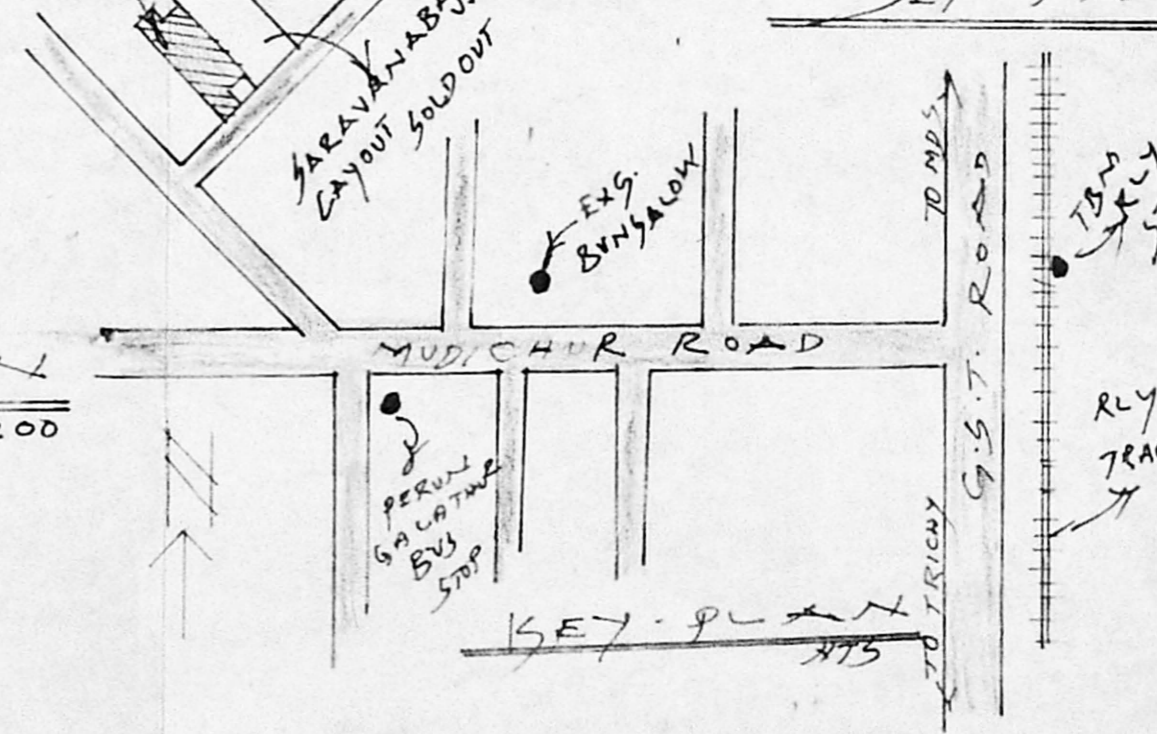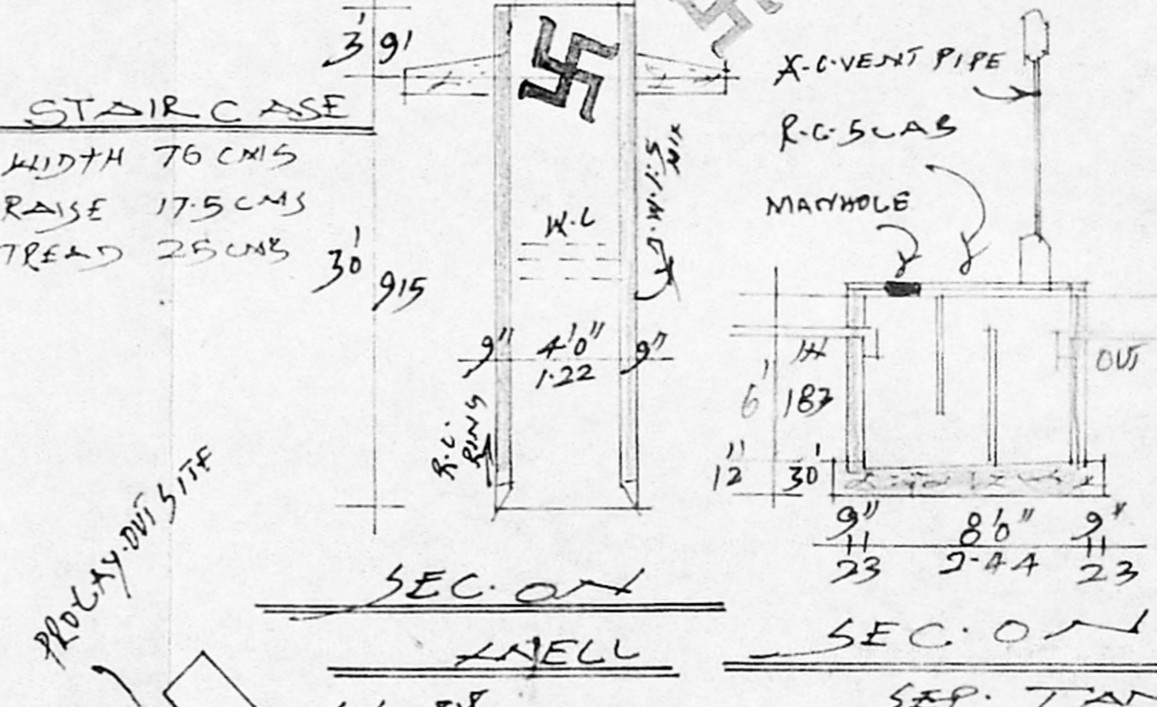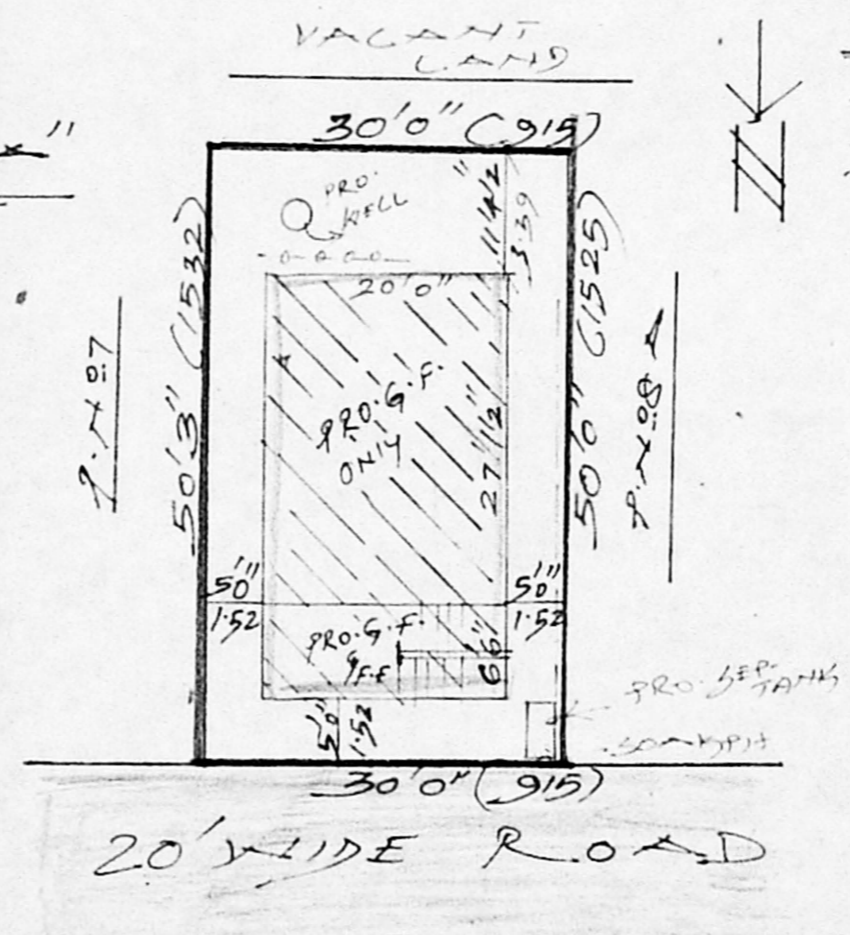

K. SUNDARARAJAN, D.O.
 LICENSED SURVEYOR
 TAMBARAM MUNICIPALITY
 OFF. NO. 20, SHANMUGAM ROAD
 WEST TAMBARAM, MADRAS - 600 046

R. BOBBA
 OWNER ENGINEER