



FRONT ELEVATION



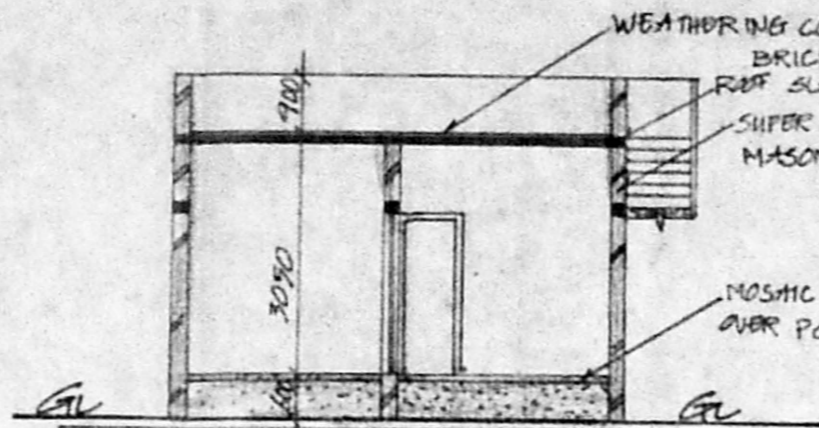


SECTION AT 'AA'

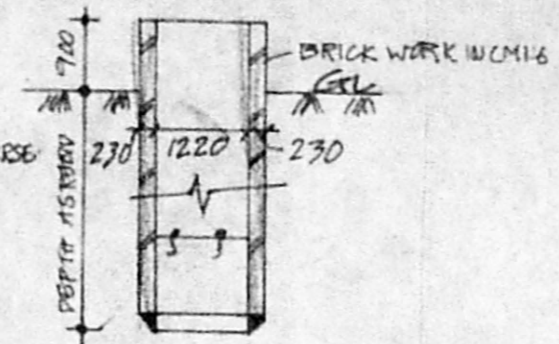


SECTION OF THE PRO WELL

SITE PLAN

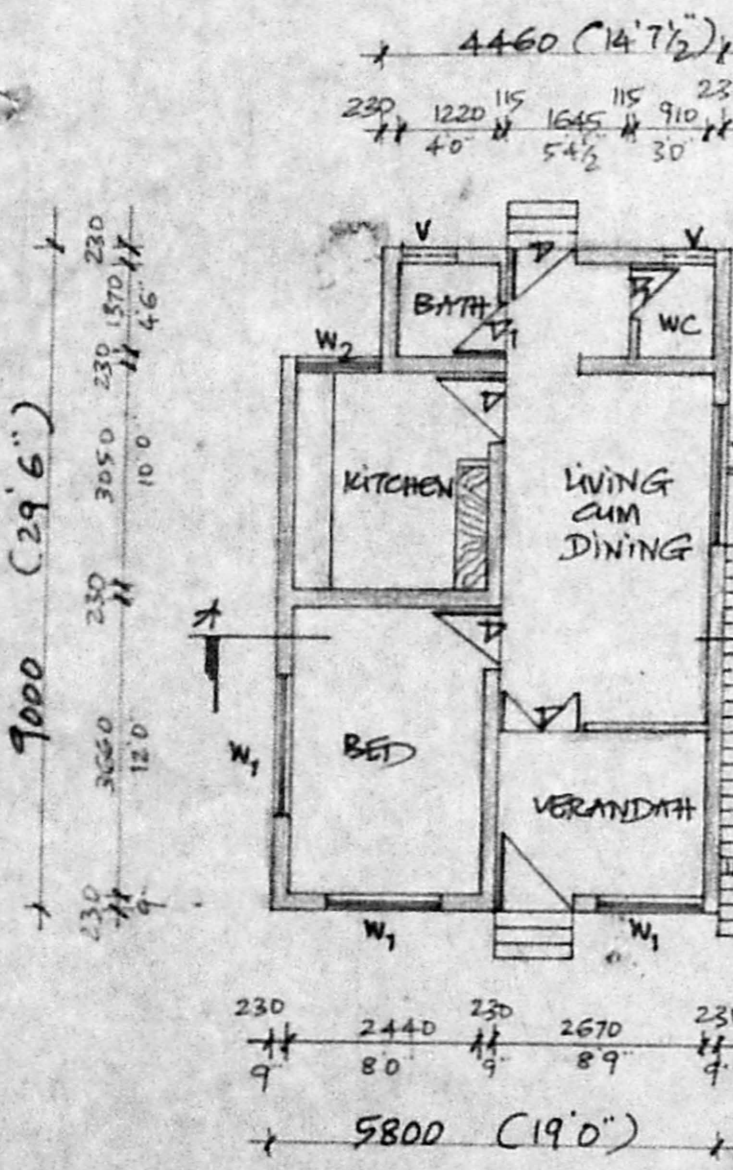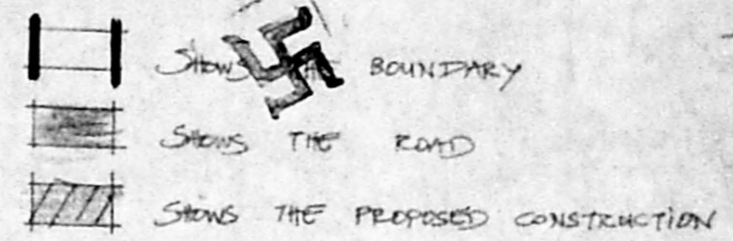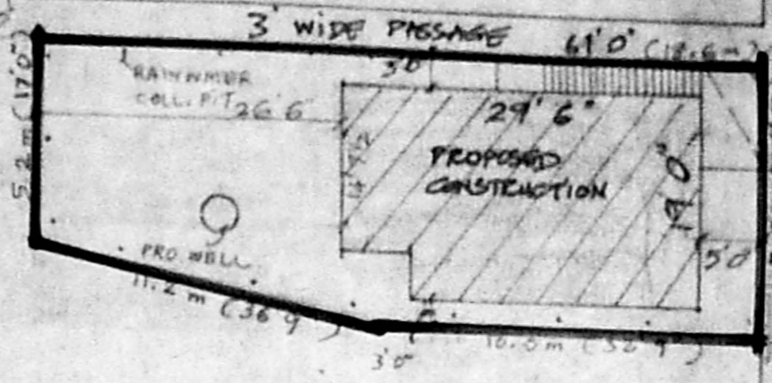


PLAN


A/24137/77/97
 Planning Permission No.
APPROVED
 SUBJECT TO THE CONDITIONS IN
 THIS OFFICE LETTER.
 No. A/30759/96 Date: 21.2.97
 FOR MEMBER SECRETARY
 MADRAS METROPOLITAN
 DEVELOPMENT AUTHORITY
 MADRAS - 600 008.

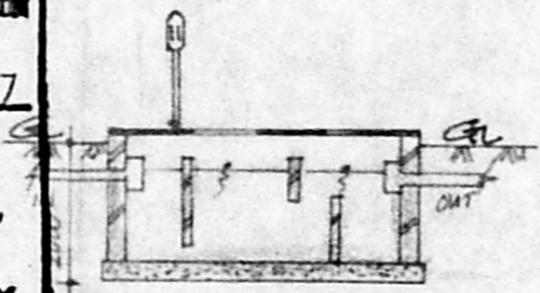

SEPTIC TANK OF SIZE 3000X1500

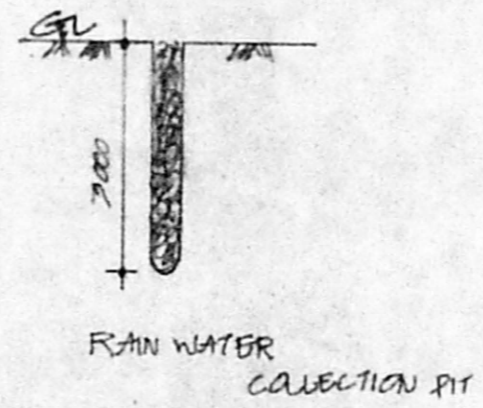

RAIN WATER COLLECTION PIT

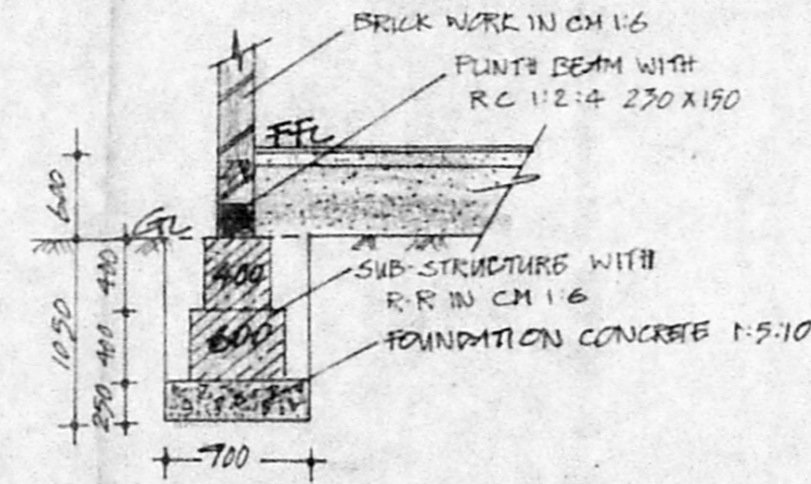

TYP-FOUNDATION (SC 1:50)

ENGINEER
 A. J. Kalyan
 CONSULTING ENGINEER
 LICENSED BUILDING SURVEYOR
 (L.C. NO: 277)
 TAMBARAM & ALANDUR MUNICIPALITY
 36, AYYASAMY STREET
 Tambaram West, Madras-600 045
 Ph: 2367462

APPLICANT
 K. Chandrasekhar
 T.G. Kaniappa

JOINERIES

D	DOOR	1000X2100	W ₁	WINDOW	1350X1200
D ₁	DOOR	750X2100	W ₂	WINDOW	1200X1050
W	WINDOW	1840X1200	V	VENTILATOR	750X600

AREA PARTICULARS

	IN SQFT	IN SQM
EXTENT OF THE PLOT	1509	140.3
FLOOR AREA OF THE PRO. BUILDING	538	50.0
PLOT COVERAGE	-35%	F.S.I. 0.35

STAIRCASE

FLIGHT WIDTH	915MM
RISER	160
TREAD	230

ALL DIMENSIONS ARE IN MILLIMETRES
 PLAN DRAWN TO SCALE 1 IN 100

PROPOSED CONSTRUCTION OF RES.
 BUILDING AT S.No. 611/1, NO.79,
 PAZHANTHANDALAM VIL., CHENGAI-
 MGR DISTRICT.

PREPARED BY
 Unique Associates.
 Th 2367462 36, AYYASAMY STREET,
 WEST TAMBARAM,
 MADRAS - 45

JOB NO. UA/PLN/ 196 dt. 18-11-96