




ELEVATION

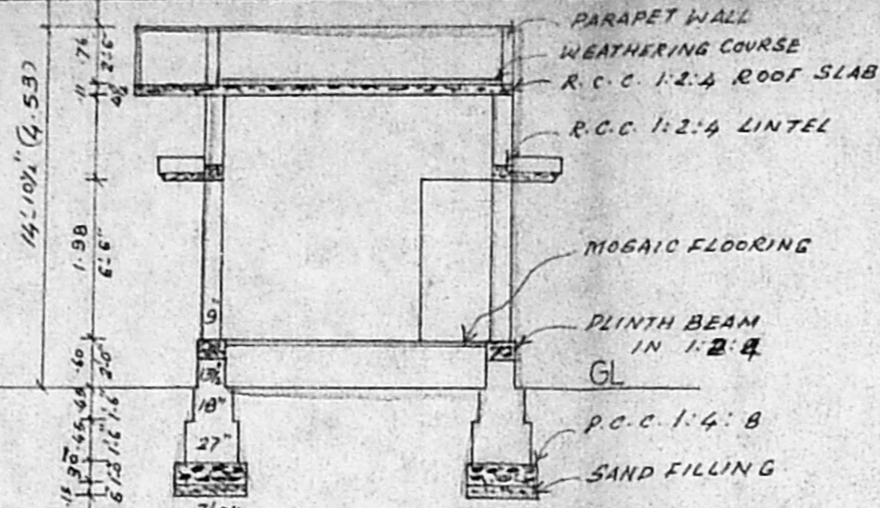


SECTION AB

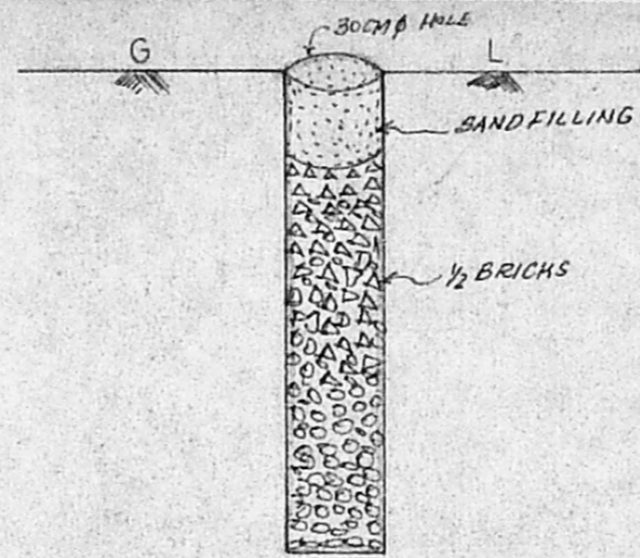

RAIN WATER PERCOLATION PIT

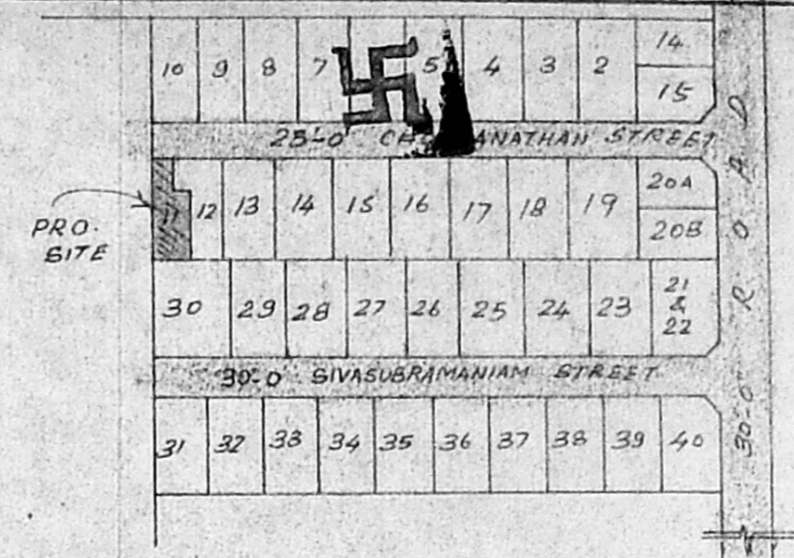


KEY PLAN SCALE NTS

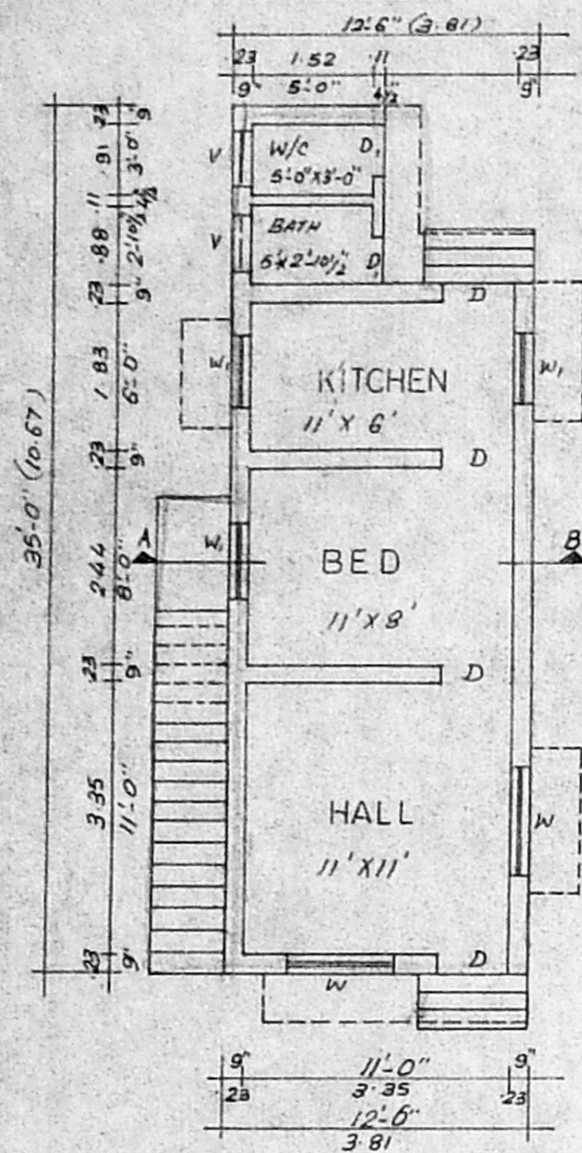


PLAN


A/24128/68/97
 Planning Permit No.
APPROVED
 SUBJECT TO THE CONDITIONS IN
 THIS OFFICE LETTER.
 No. 2/31338/96 Date 19/2/97
 FOR MEMBER SECRETARY
 MADRAS METROPOLITAN
 DEVELOPMENT AUTHORITY
 MADRAS - 600 008.

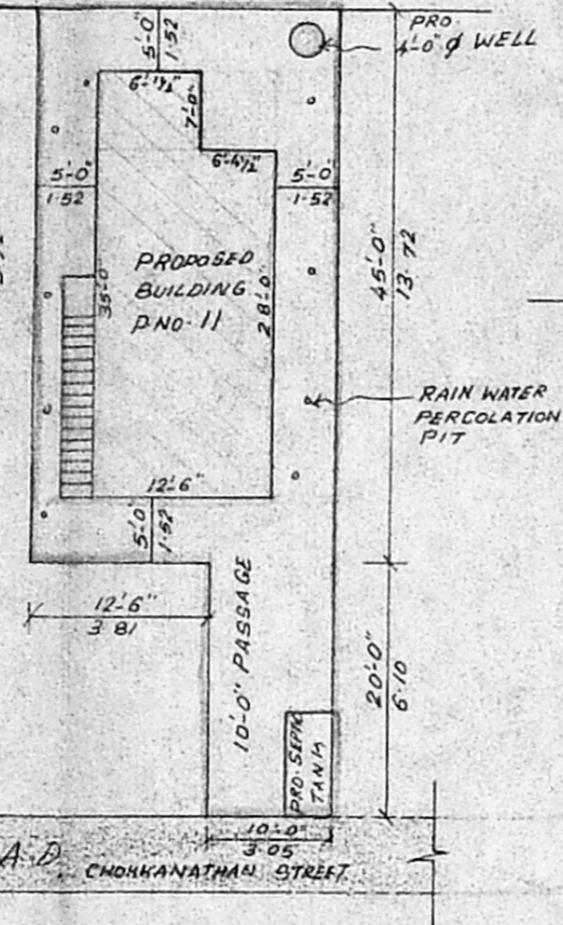


SITE PLAN SCALE - 1:16-0

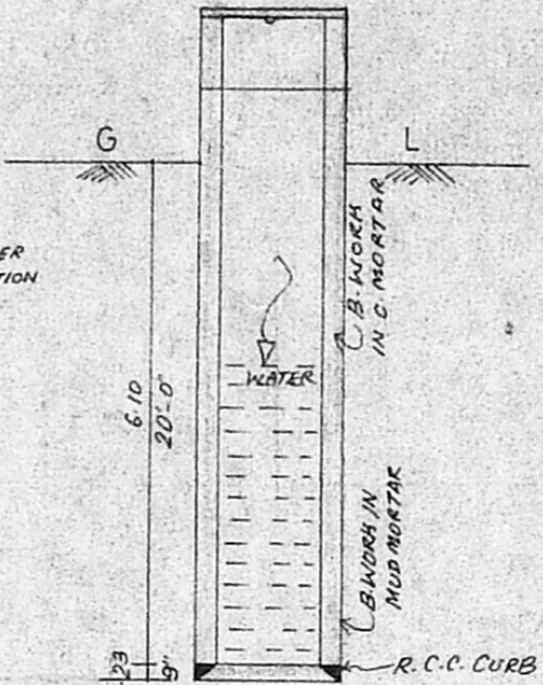

SECTION OF WELL

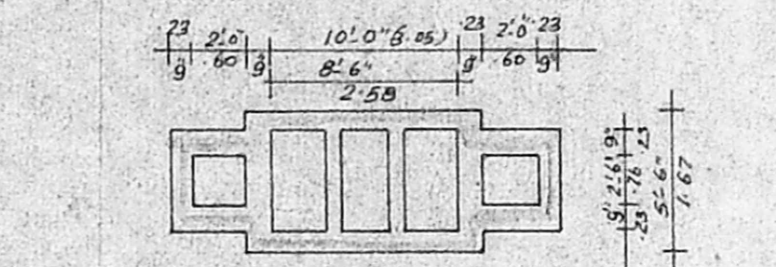

PLAN

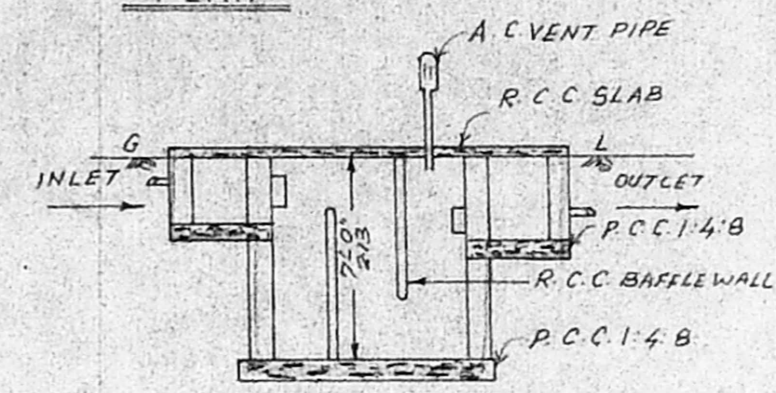

SECTION OF SEPTIC TANK

PLAN SHOWING THE PROPOSED CONSTRUCTION OF
 RESIDENTIAL HOUSE AT MADIPAKKAM VILLAGE
 IN SURVEY NO. 65/4 PART PLOT No. 11
 SAIDAPET TALUK CHENGAI M.G.R. DISTRICT
 ULLAGARAM PUZHUTHIVAKKAM TOWN PANCHAYAT
 SCALE: 1:100

EXTENT IN		SQ. FT	SQ. MTS
PLOT AREA		1212.50	112.79
PLINT AREA		392.86	36.56
STAIRCASE	WIDTH 3'-0"		
	TREAD 0'-10"		
	RISE 0'-7"		
COLOUR INDEX	SITE PROPOSALS		
	ROAD		
PLOT COVERAGE		32%	
F. S. I		32	

S. NO	ITEM	FEET	M.T.S
D	DOOR	3'-0" x 6'-6"	91 x 1.98
D ₁	DOOR	2'-6" x 6'-6"	76 x 1.98
W	WINDOW	4'-6" x 4'-0"	1.37 x 1.22
W ₁	WINDOW	3'-0" x 4'-0"	91 x 1.22
V	VENTILATOR	2'-0" x 3'-0"	60 x .91

R. Chari
 P. S. 71155
 OWNER

 P. Sathyamurthy
 LICENSED SURVEYOR,
 Alandur Municipality,
 No. 334, Medavakkam Main Road
 (Near Indian Bank)
 Madipakkam, Madras-51
 LICENCED SURVEYOR