

PLAN SHOWING THE PROPOSED CONSTRUCTION OF RESIDENTIAL BUILDING AT PLOT NO. 246 IN S. NO. 142/IC (NO. 74 KOLADI VILLAGE) OF PALLAVAN TRANSPORT CORPN CO-OP HOUSE CONSTN SOCIETY, THIRUVERKADU SCHEME, THIRUVERKADU TOWNSHIP.

SCALE: 1" = 8'-0" (1:100)

LAYOUT APPD. BY MMDA UNDER REF. P.P.O. NO. 98/93 VIDE LY. NO. L1/8253/93 dt 6.8.93 AND APPD. BY THE E.O./THIRUVERKADU TOWNSHIP UNDER PRO.O. NO. K-DIS.205-70 dt 20.12.93

OWNER: THIRU N. MURALIDHARAN

SPECIFICATION.

1. FOUNDATION & BASEMENT FILLED WITH RIVER-SAND.
2. FOUNDATION & BASEMENT CONC. INC. C 1:4:8.
3. ALL BRICK WORK IN CM 1:5 USING FIRST CLASS STOCK BRICKS.
4. ROOF SLAB, LINTEL SUNSHADE IN R.C.C. 1:2:4
5. WALL PLASTERING IN CM 1:5 - 12mm THICK
6. FLOOR FINISHING WITH MOSAIC TILES.
7. ALL WOOD WORK IN BEST COUNTRY WOOD
8. WEATHERING COURSE IN LIME CONC. WITH BRICK JELLY MIX.
9. PRESSED TILES LAID OVER THE W. COURSE.

JOINERY DETAILS.

- D - DOOR - 3'-3" X 7'-0" (100 X 214)
- D1 - " - 3'-0" X 6'-6" (91 X 198)
- D2 - " - 2'-3" X 6'-0" (68 X 183)
- W - WINDOW - 5'-0" X 4'-0" (152 X 122)
- W1 - " - 4'-0" X 4'-0" (122 X 122)
- V - VENTILATOR - 2'-0" X 1'-6" (61 X 45)

COLOUR INDEX.


- == PROPOSED ROAD
- == BOUNDARY.

PLOT DETAILS


PLOT EXTENT: 1946 SQ FT (OR) 181 m²
 PLINTH AREA 600 SQ FT (OR) 55.76 m²
 PLOT COVERAGE: 31%

M. SPINIVASAN, D.C.E.,
 CONSULTING CIVIL ENGINEER,
 RAMPURAM PURAM, MADRAS-12.


OWNER

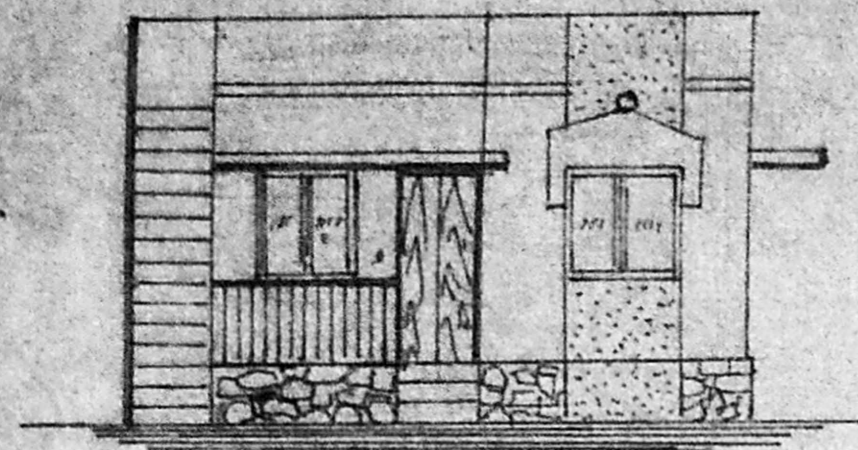

FRONT ELEVATION

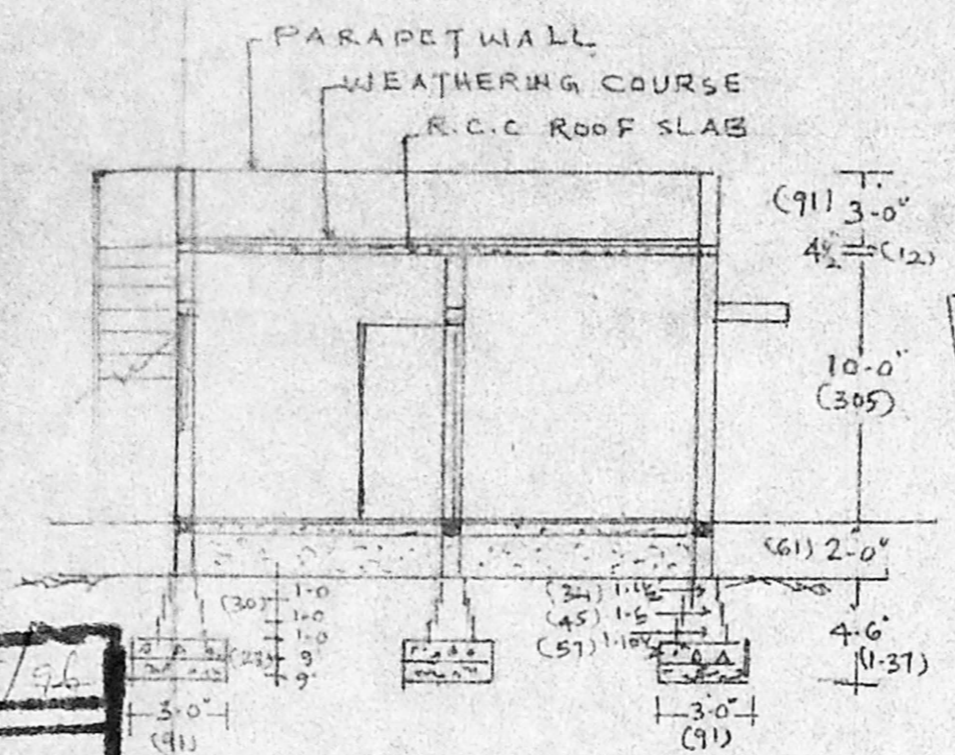


SECTION ON A-B

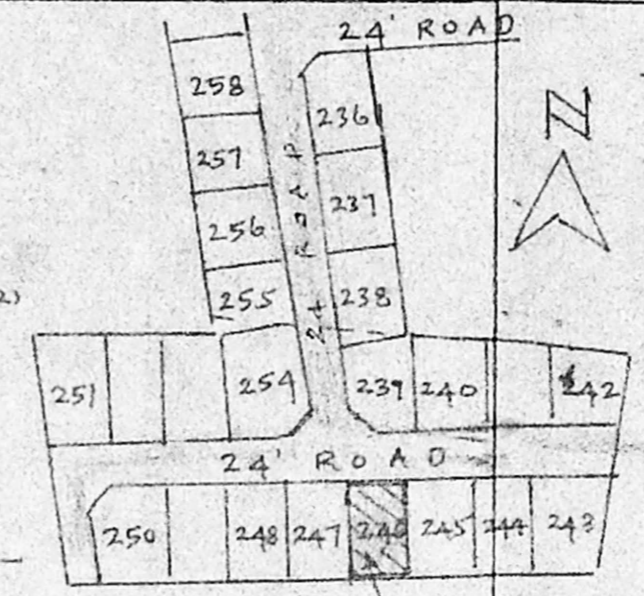

KEY PLAN


SCALE: 1" = 66'-0"

APPROVED
 SUBJECT TO THE CONDITIONS IN THIS OFFICE LETTER
 FOR MEMBER SECRETARY
 MADRAS METROPOLITAN DEVELOPMENT AUTHORITY
 MADRAS - 600 008.

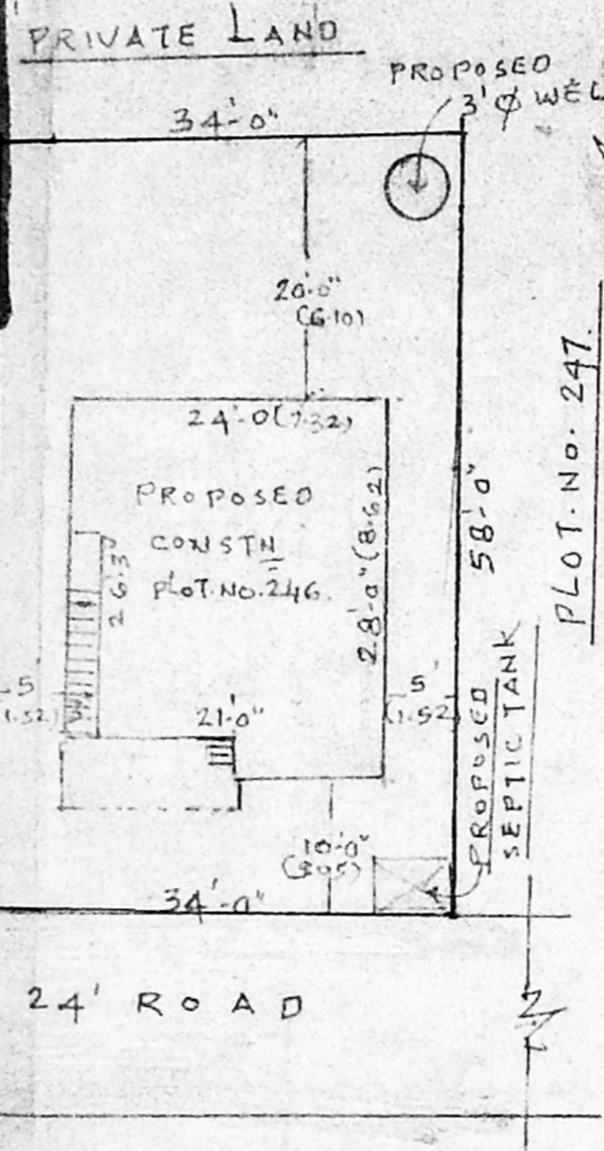


SITE PLAN


SCALE: 1" = 16'-0"

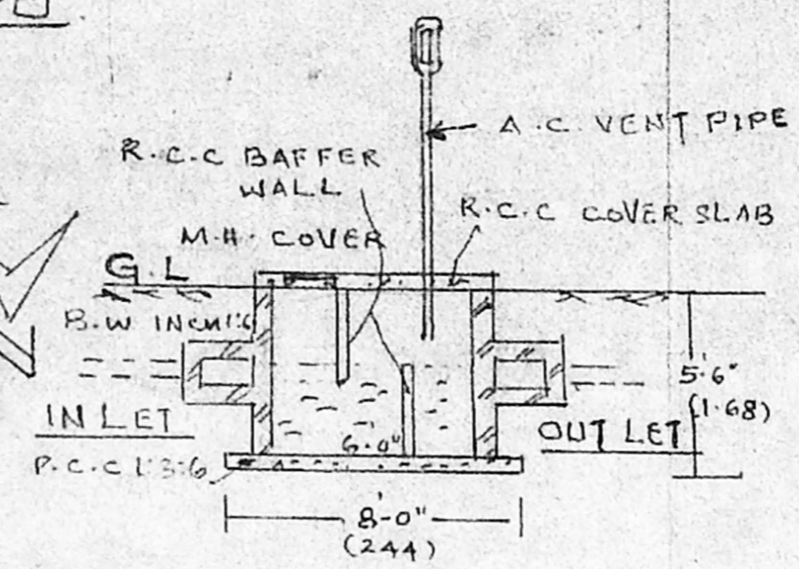

DETAILS OF SEPTIC TANK.

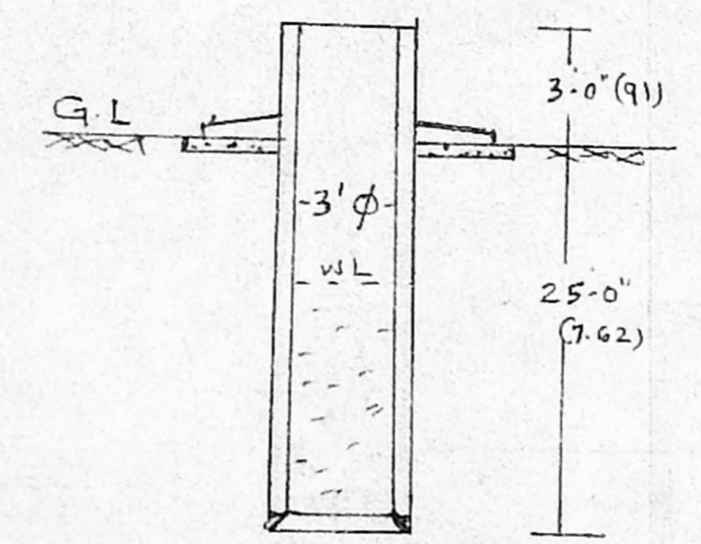

SECTION OF WELL

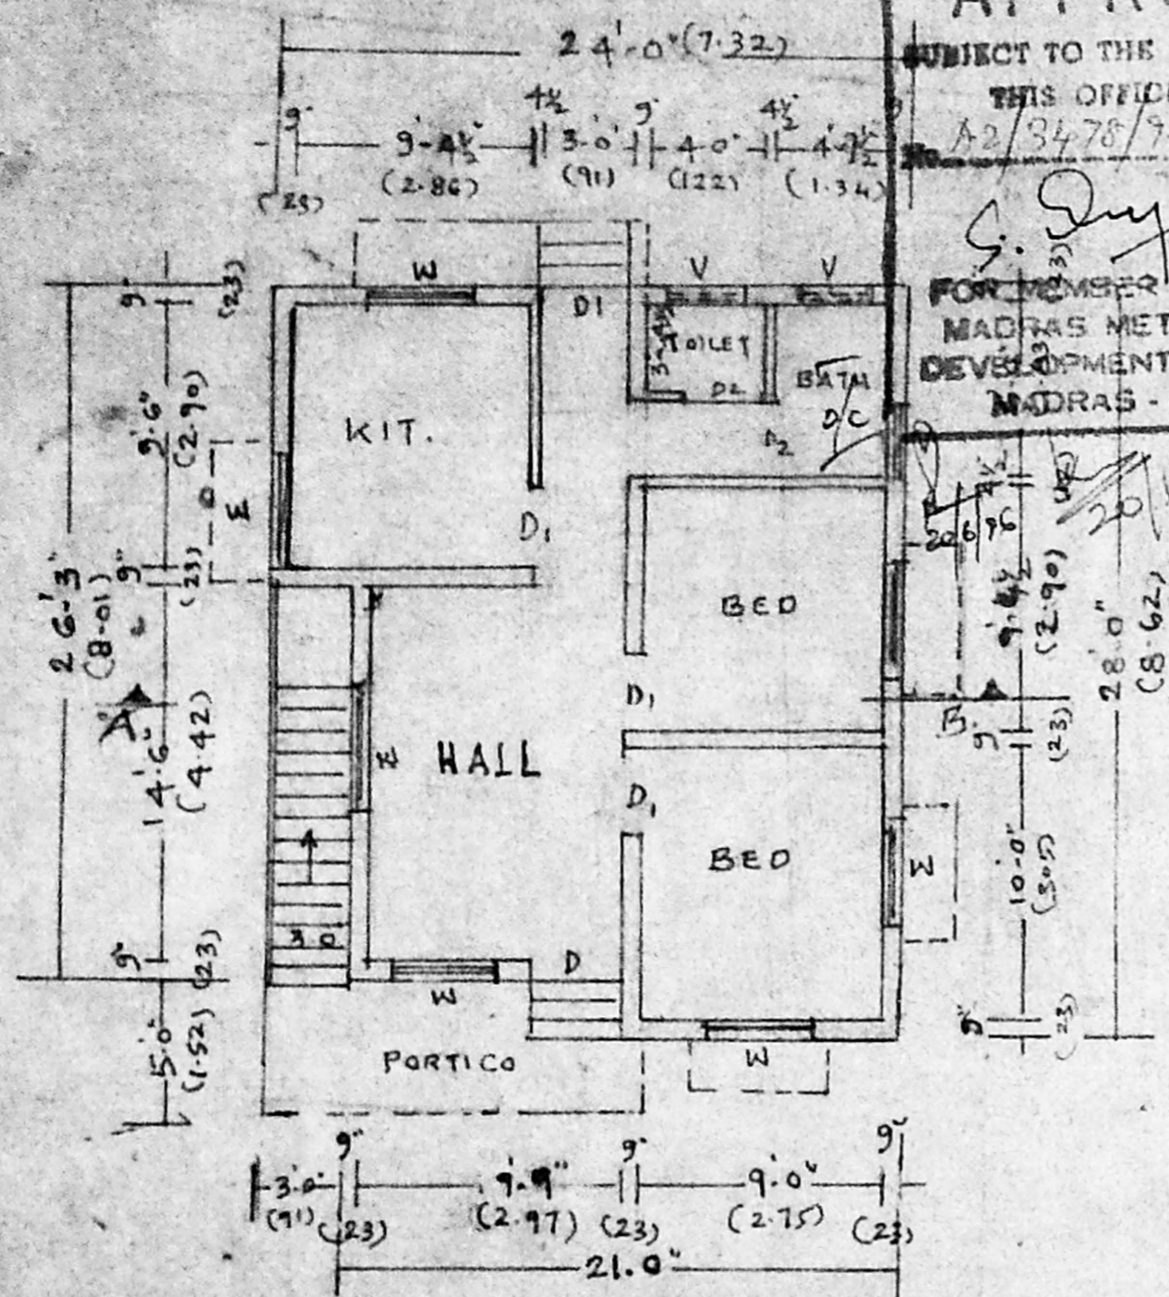

GROUND FLOOR PLAN