

PROPOSED RESIDENTIAL FLATS AT DOOR NO. 180(C) 15TH CROSS STREET, SHASTRI NAGAR, ADYAR, MADRAS - 20, T.S. NO 38 PART, BLOCK NO 31, URUP VILLAGE, CORNER PLY NO 1052 / NO. 24, 1236/96

SCALE 1" = 8'0" (OR) 1:00

COLOUR INDEX







PROPOSED BUILDING	
EXISTING ROAD	
SITE BOUNDARY	

AREA STATEMENT

	SQ. FT.	SQ. M.

SCHEDULE OF JOINERY

SYMBOL	DESCRIPTION	SIZE
ED	ENTRANCE DOOR	3'6" x 7'0"
D	DOOR	3'0" x 7'0"
D1	DOOR	2'8" x 7'0"
W	WINDOW	6'0" x 4'0"
W1	WINDOW	4'0" x 4'0"
W2	WINDOW	4'0" x 4'0"
DW1	DOOR/WINDOW	6'6" x 7'0"
DW2	DOOR/WINDOW	5'6" x 7'0"
V	VENTILATOR	2'6" x 2'6"

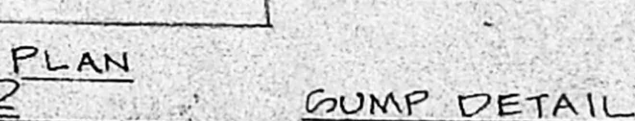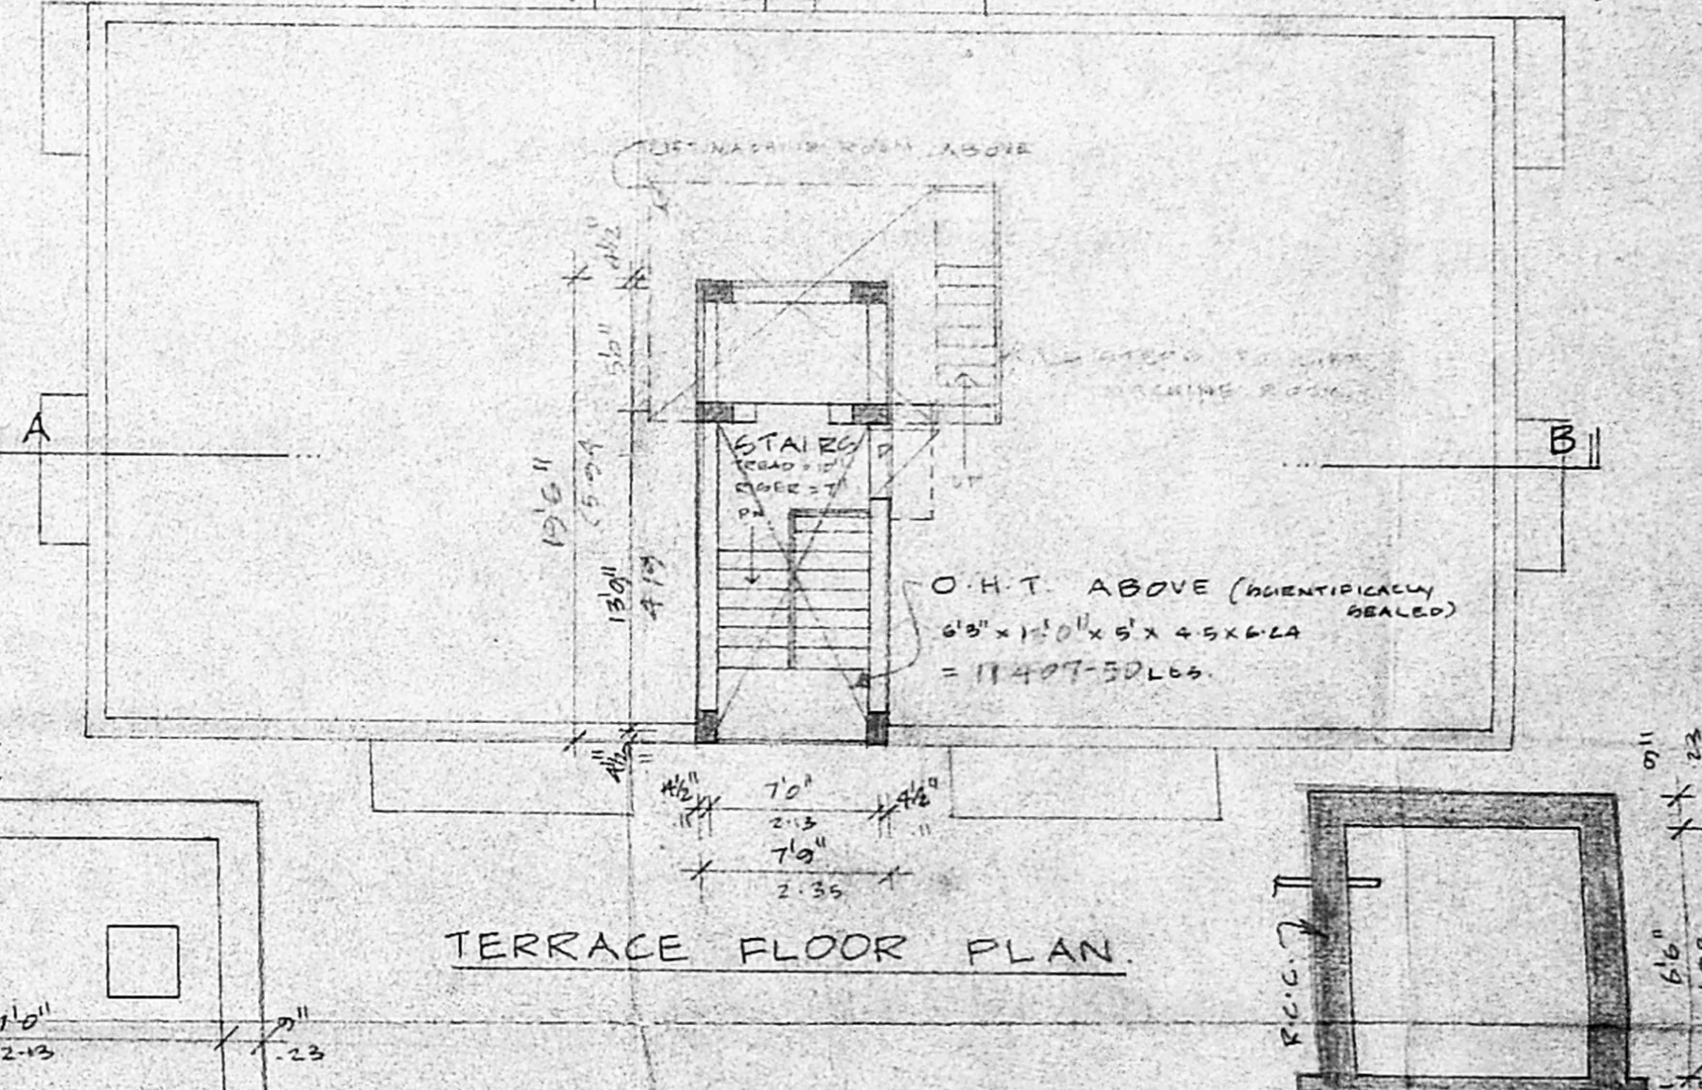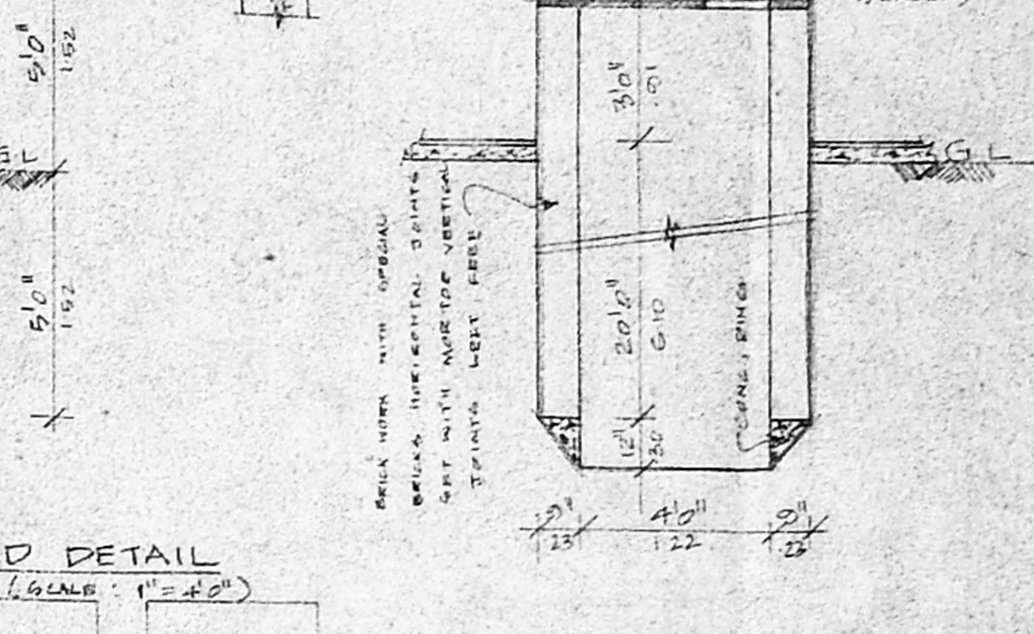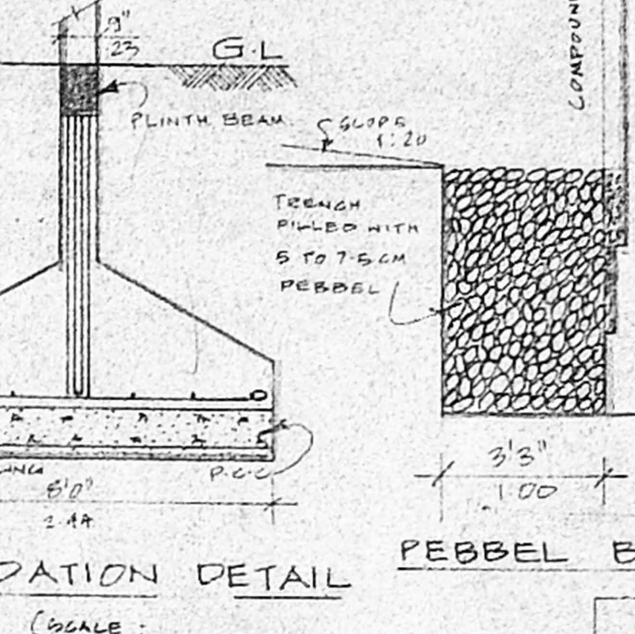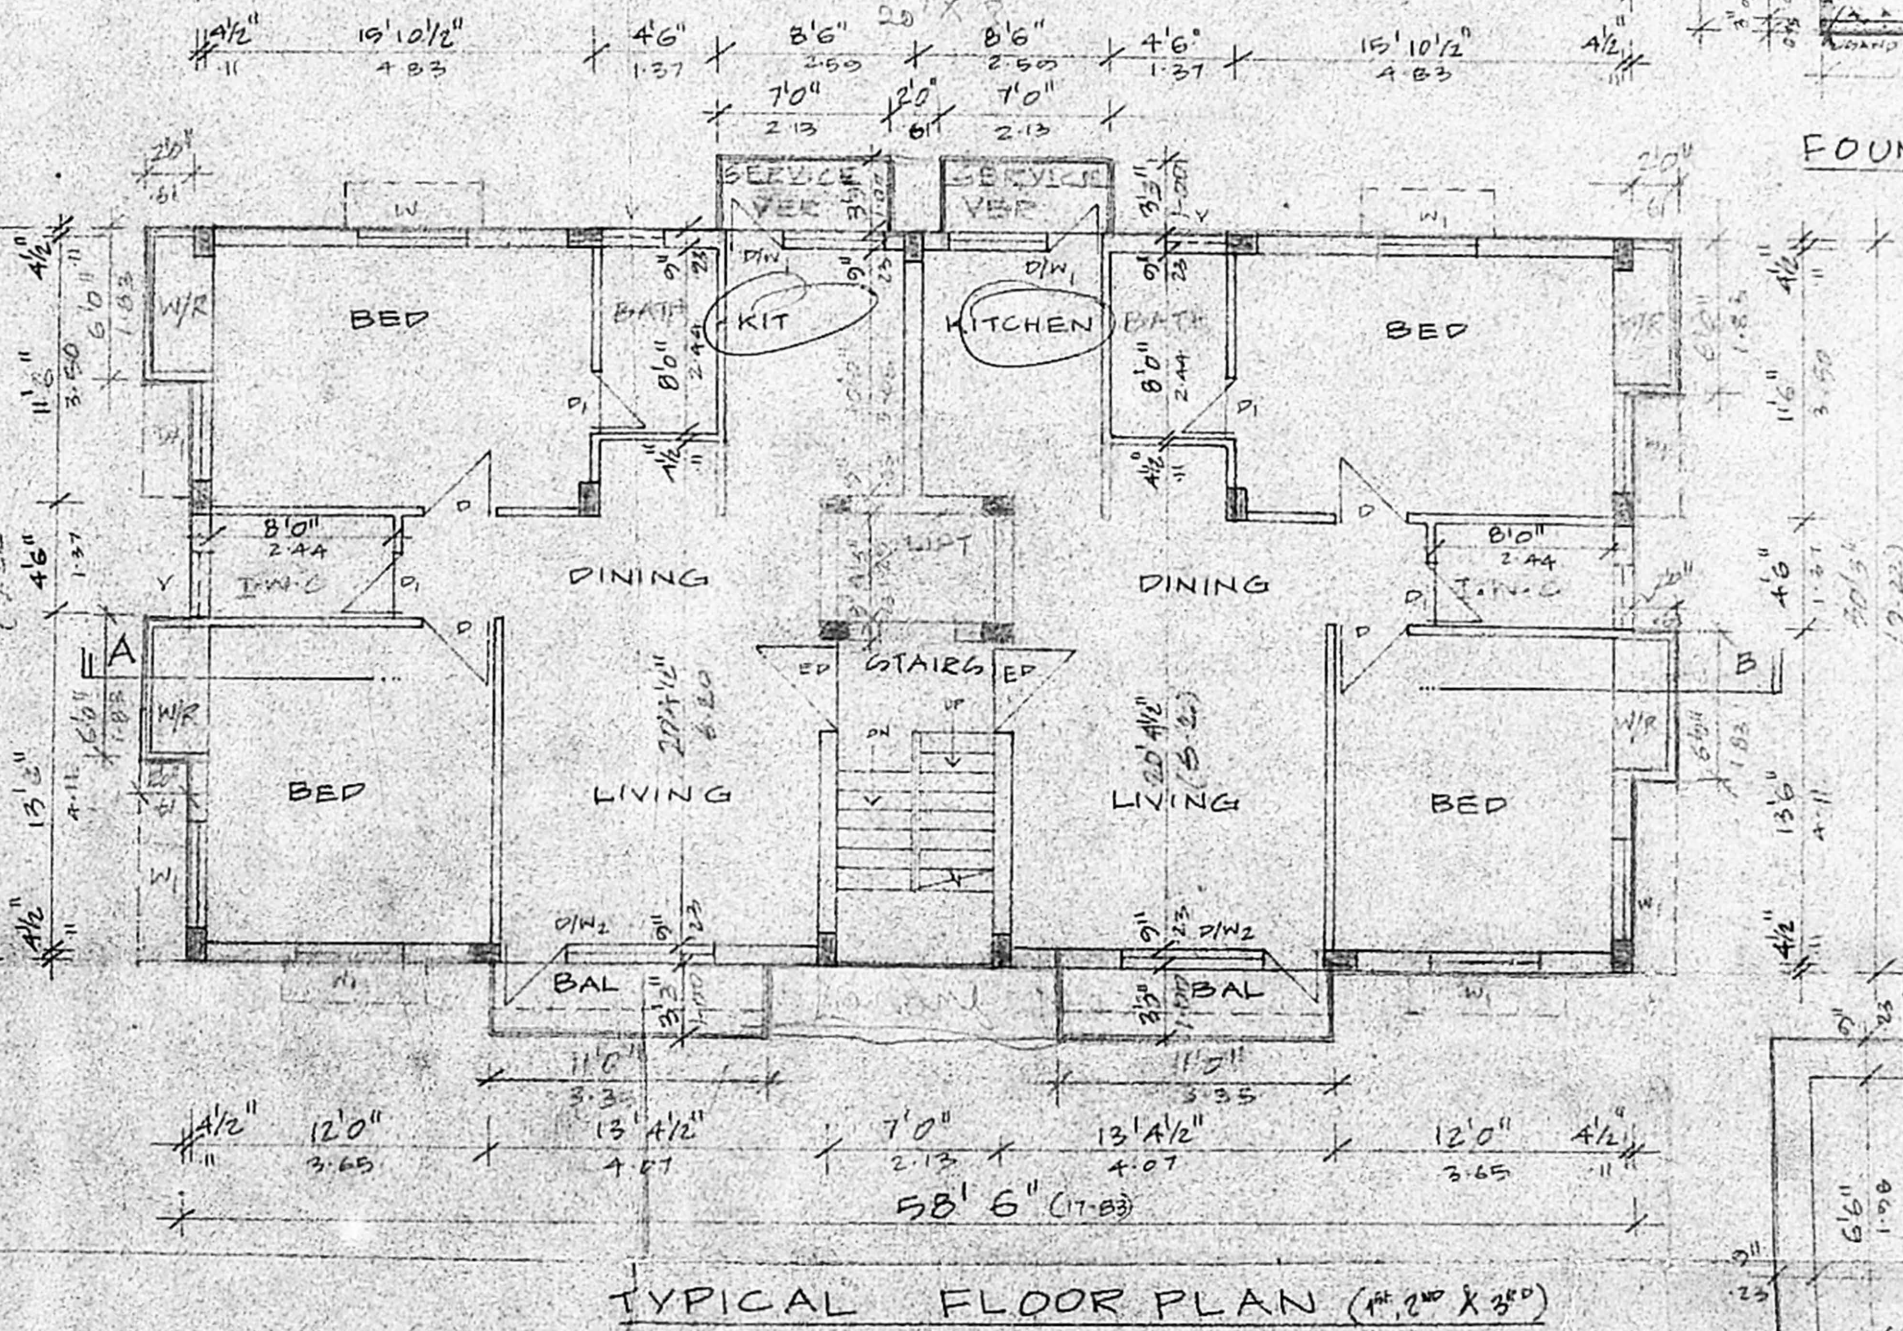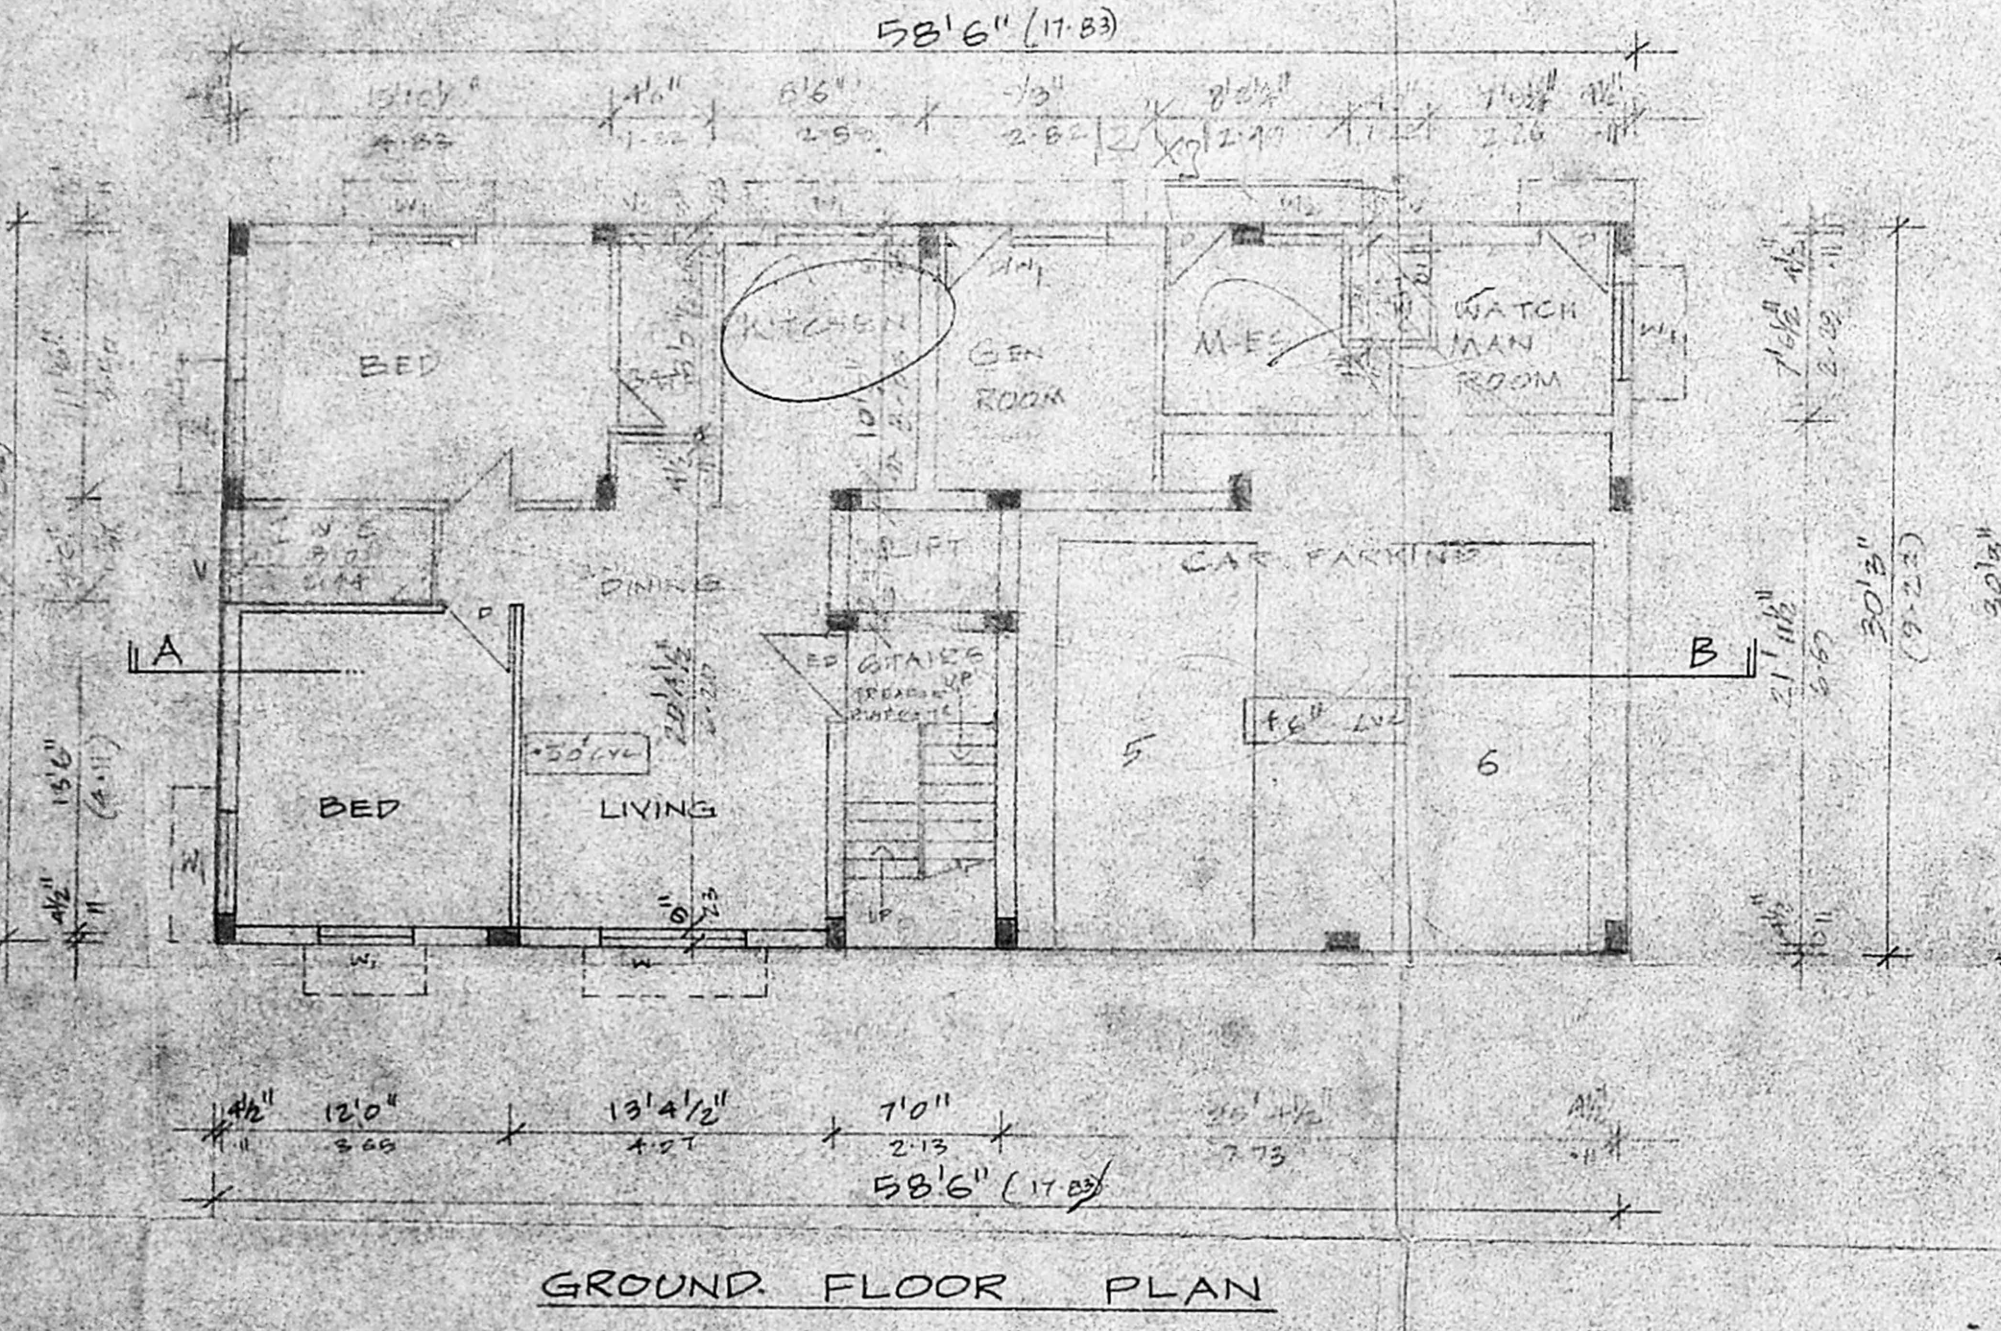

OWNER (S)  
 LICENSED SURVEYOR