




FRONT ELEVATION

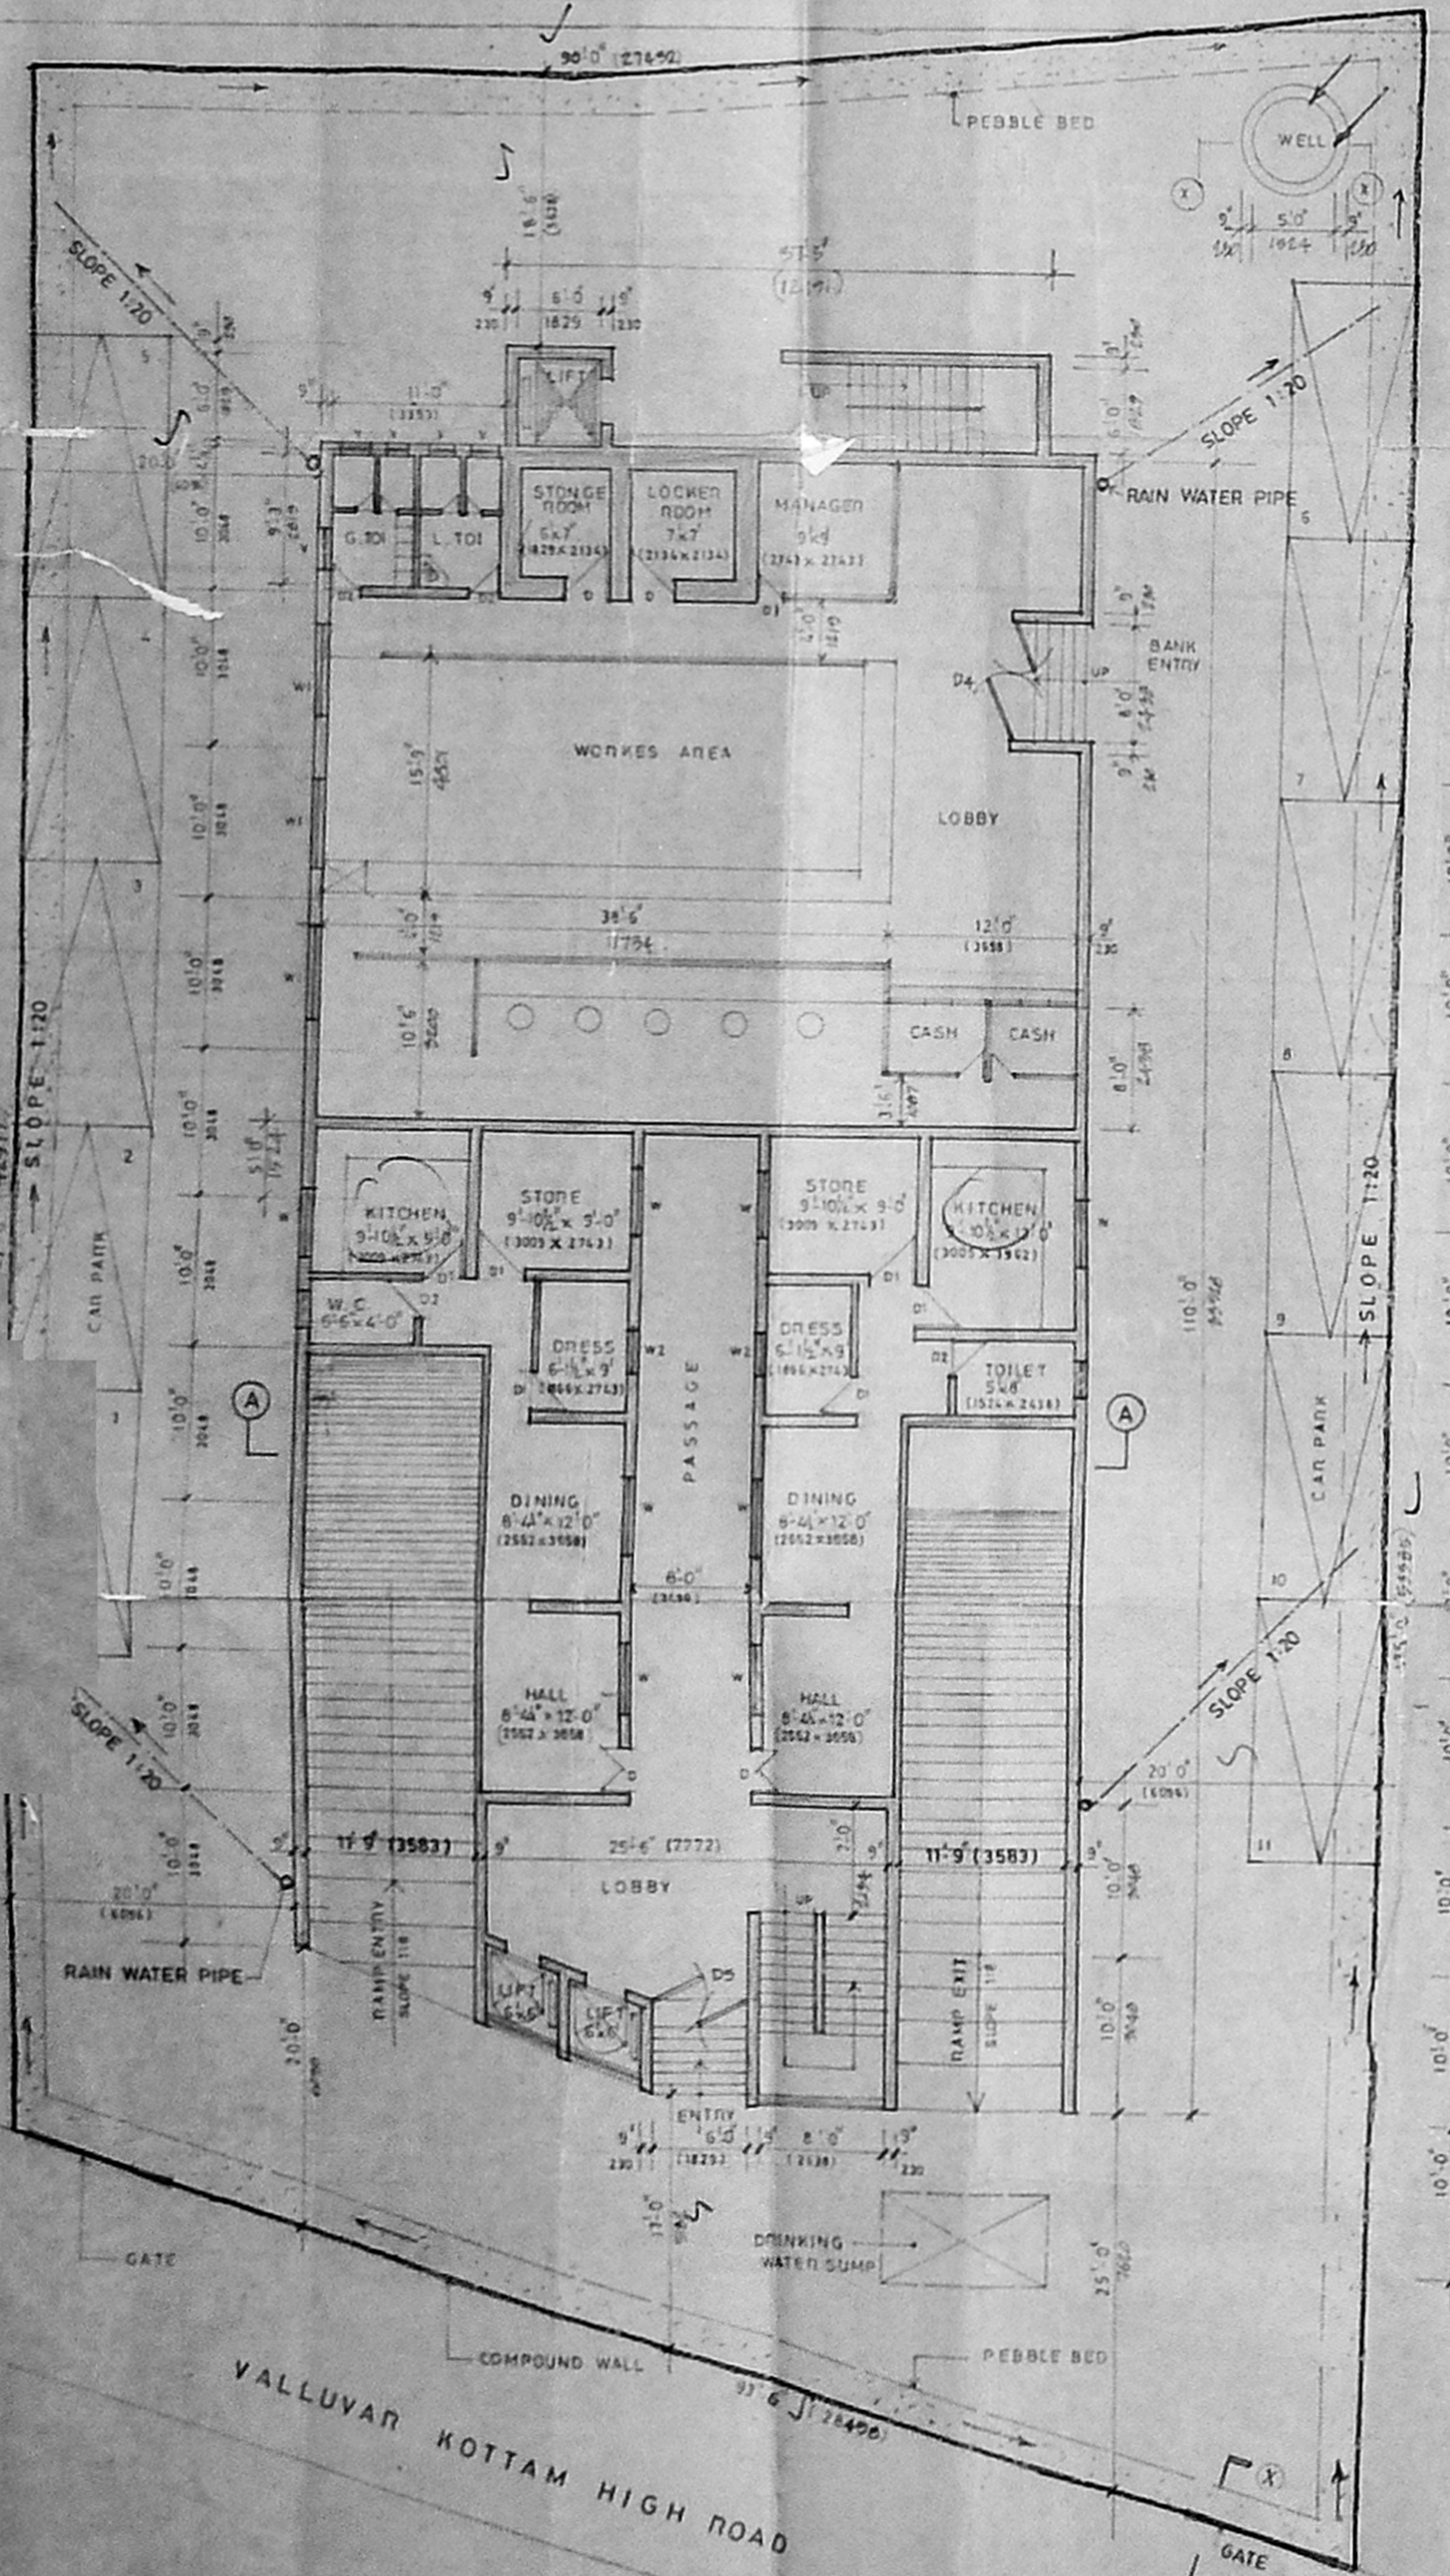


GROUND/SITE PLAN

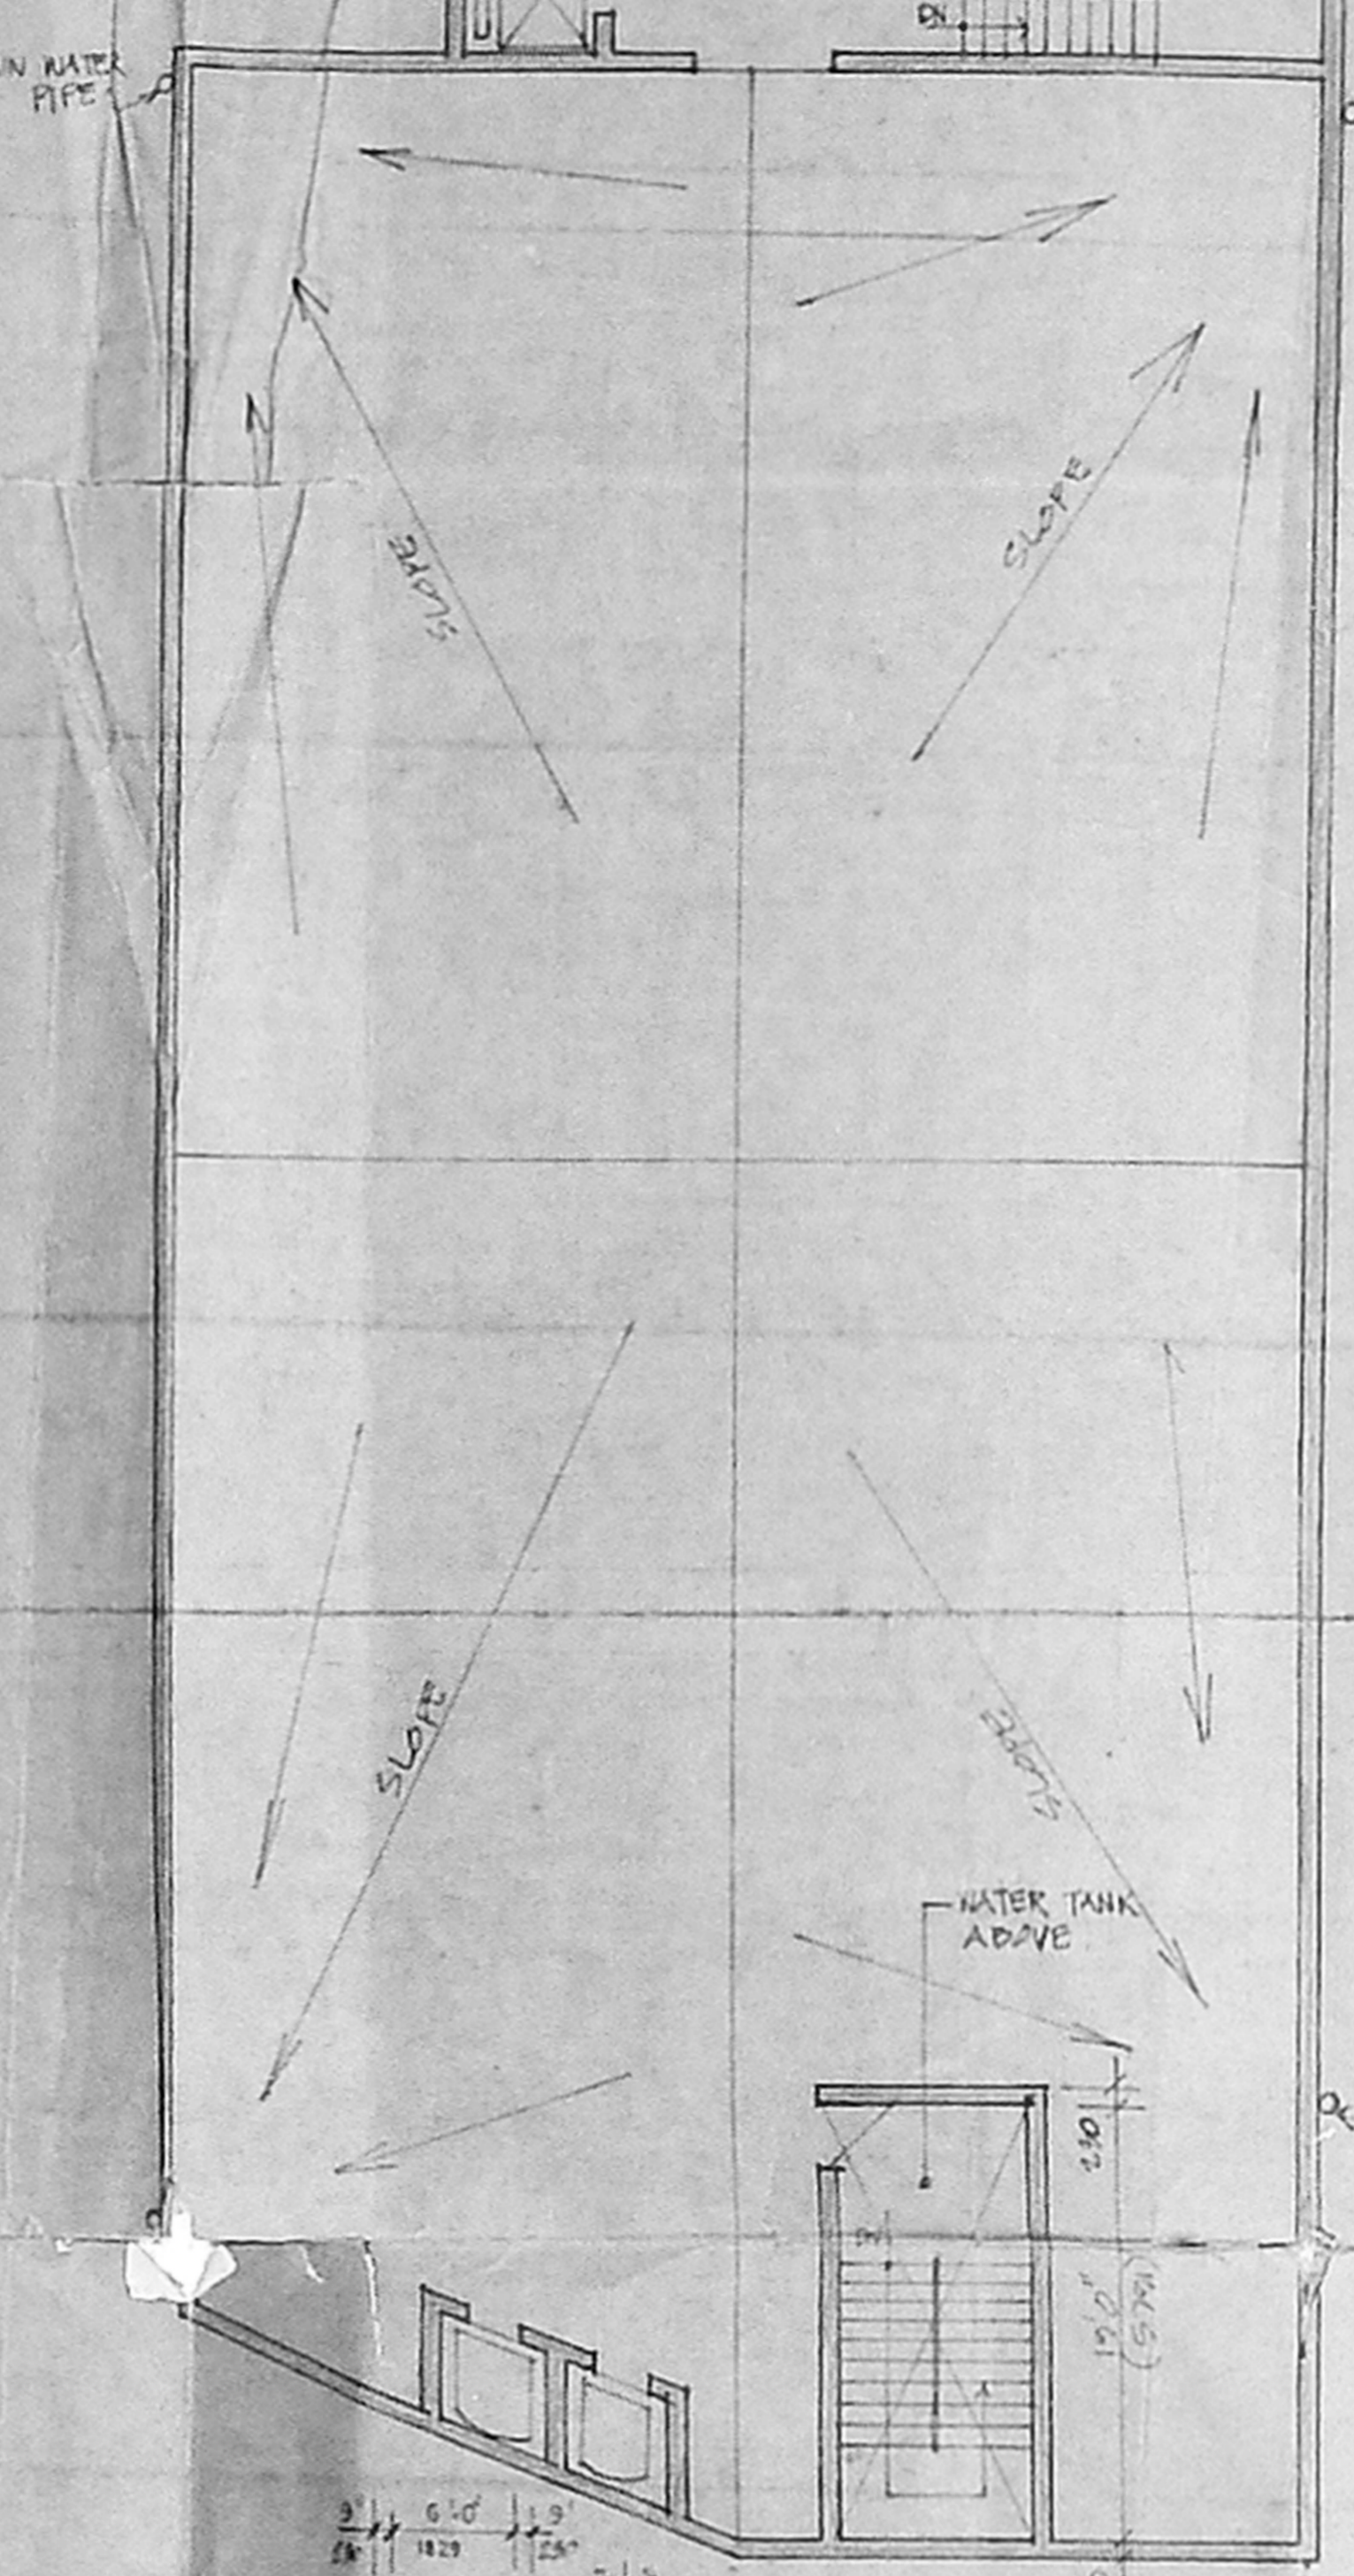

TERRACE FLOOR PLAN

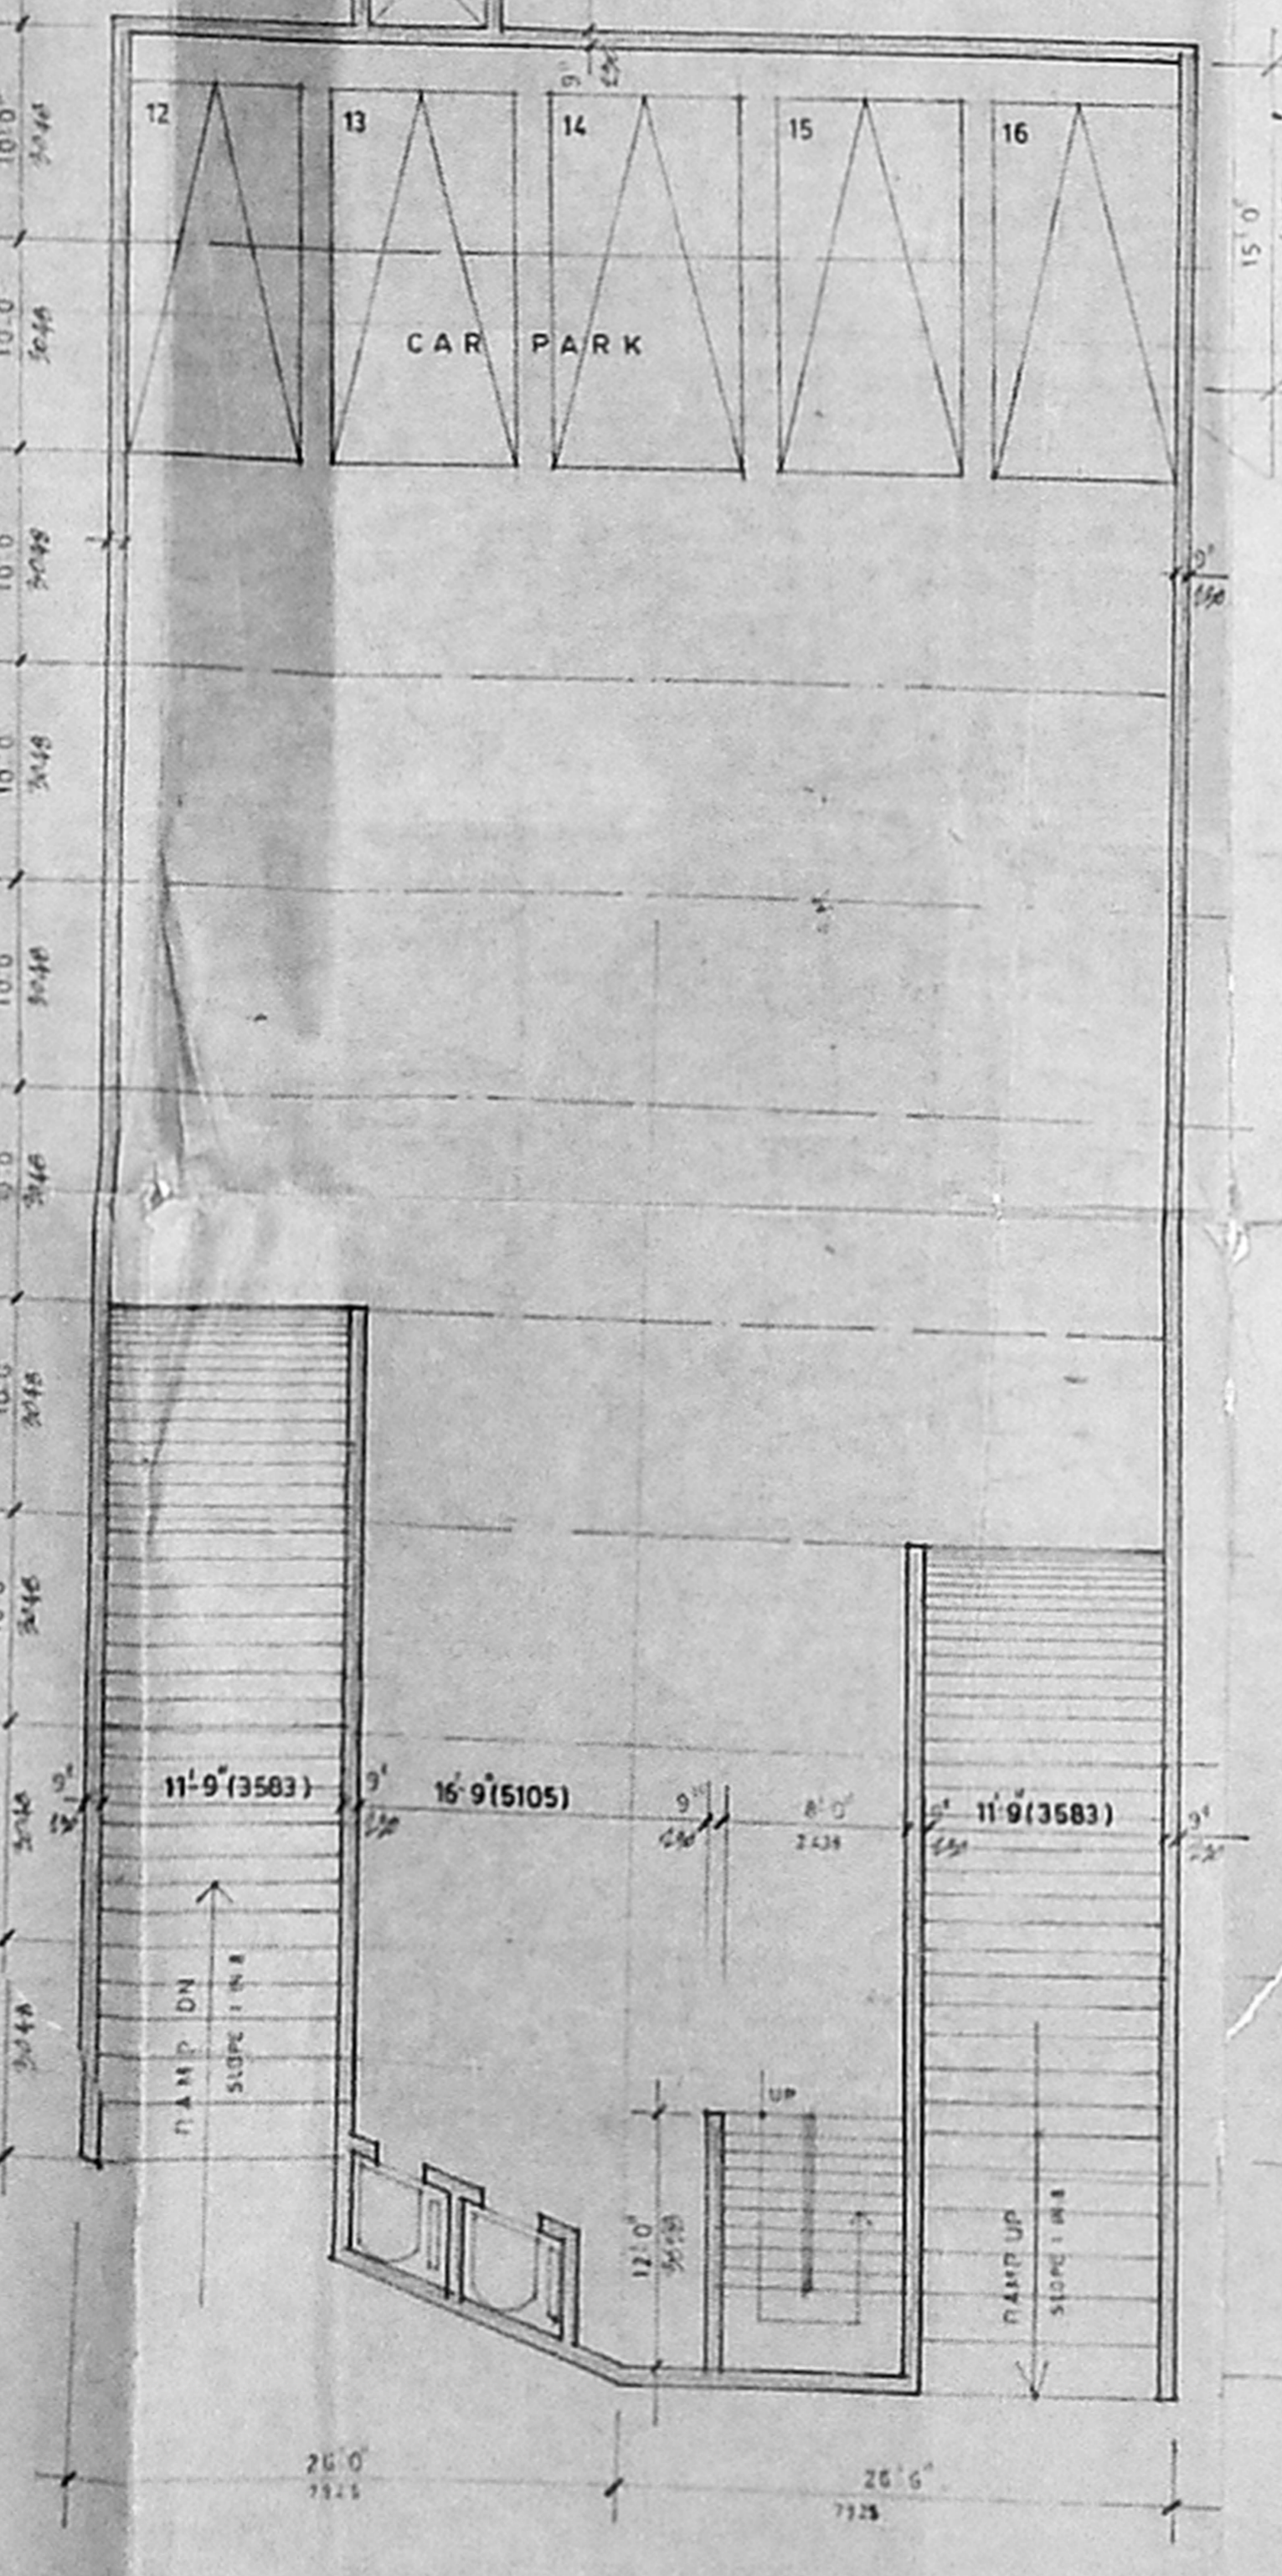


BASEMENT FLOOR PLAN

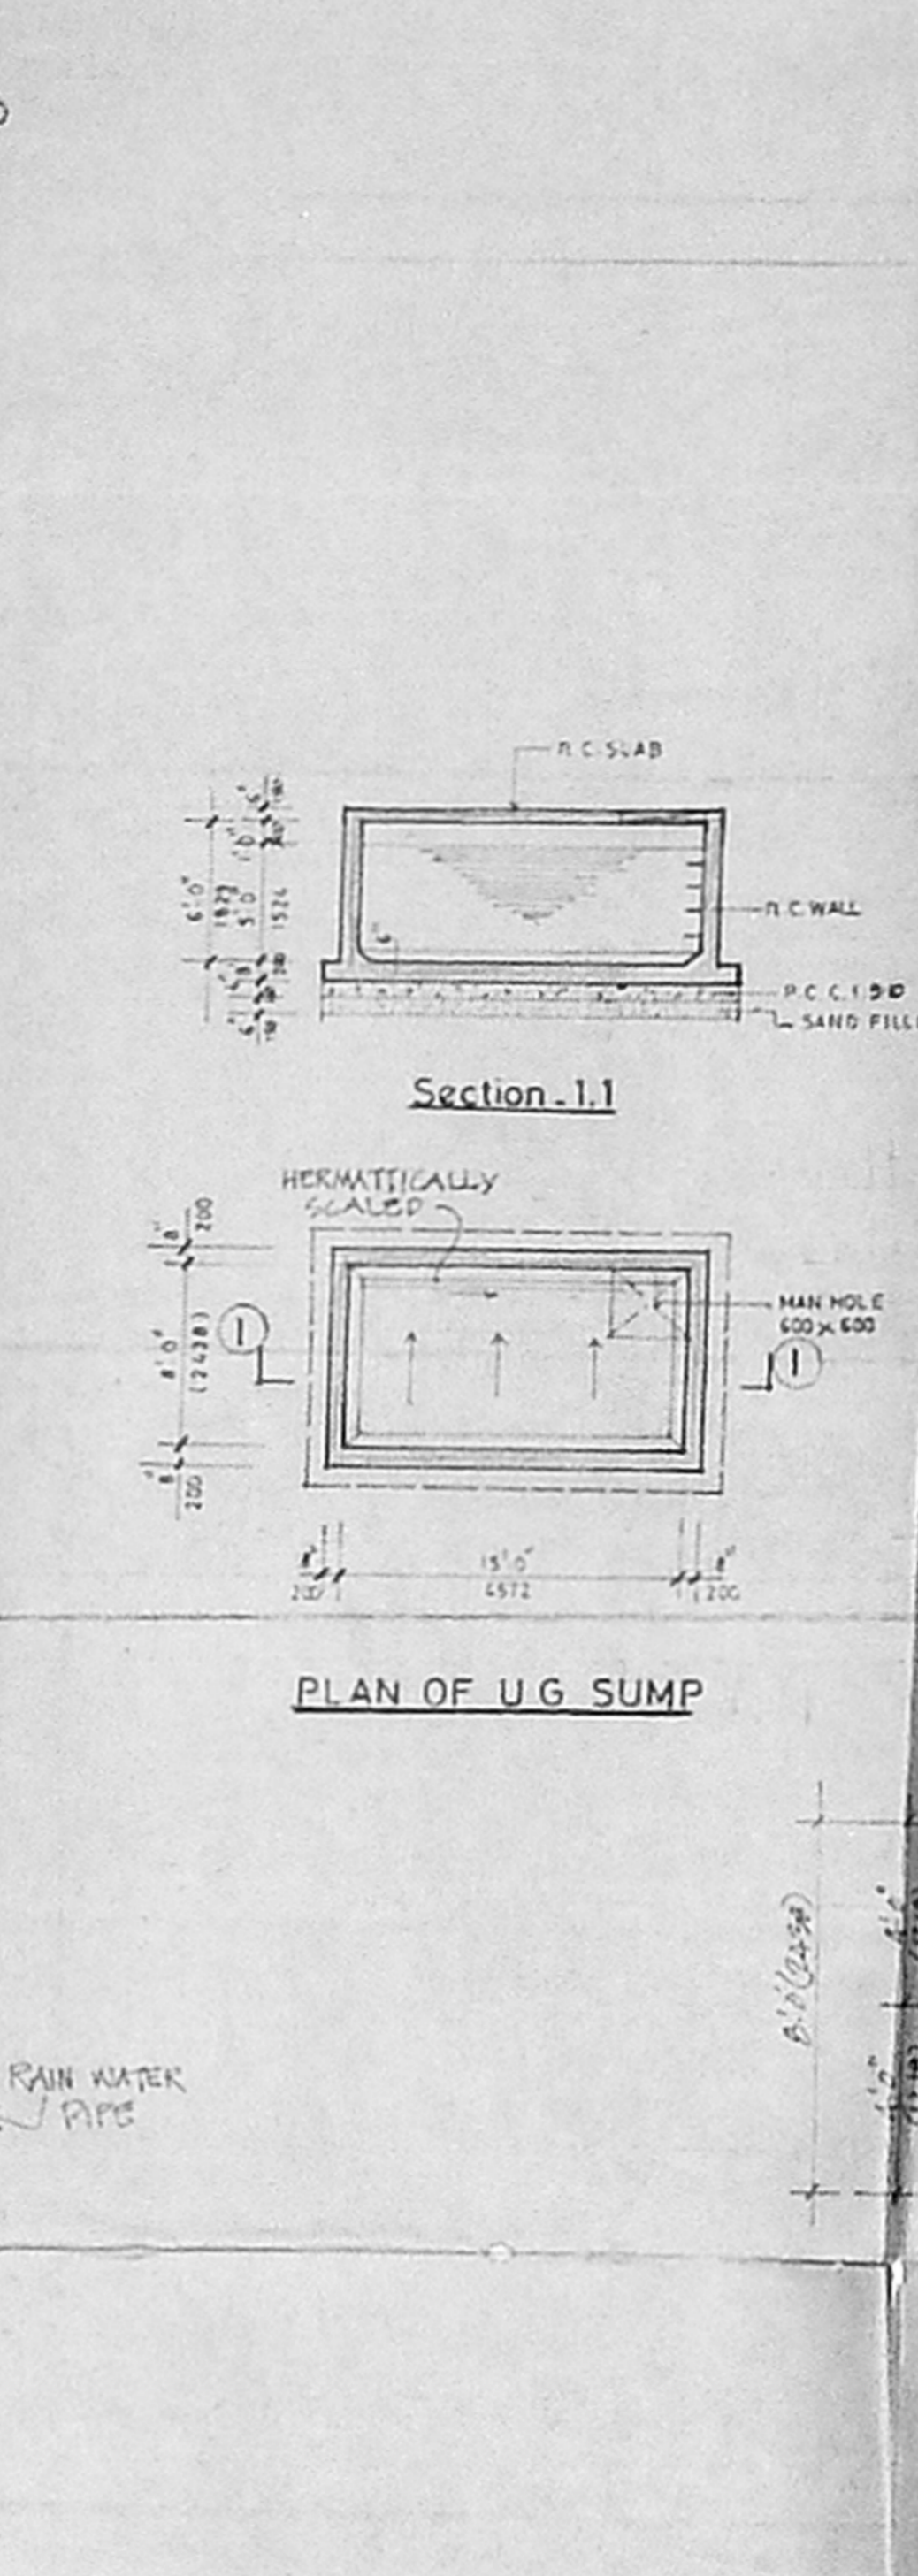


PLAN OF U.G. SUMP

PLAN OF FOOTING (TYPICAL)

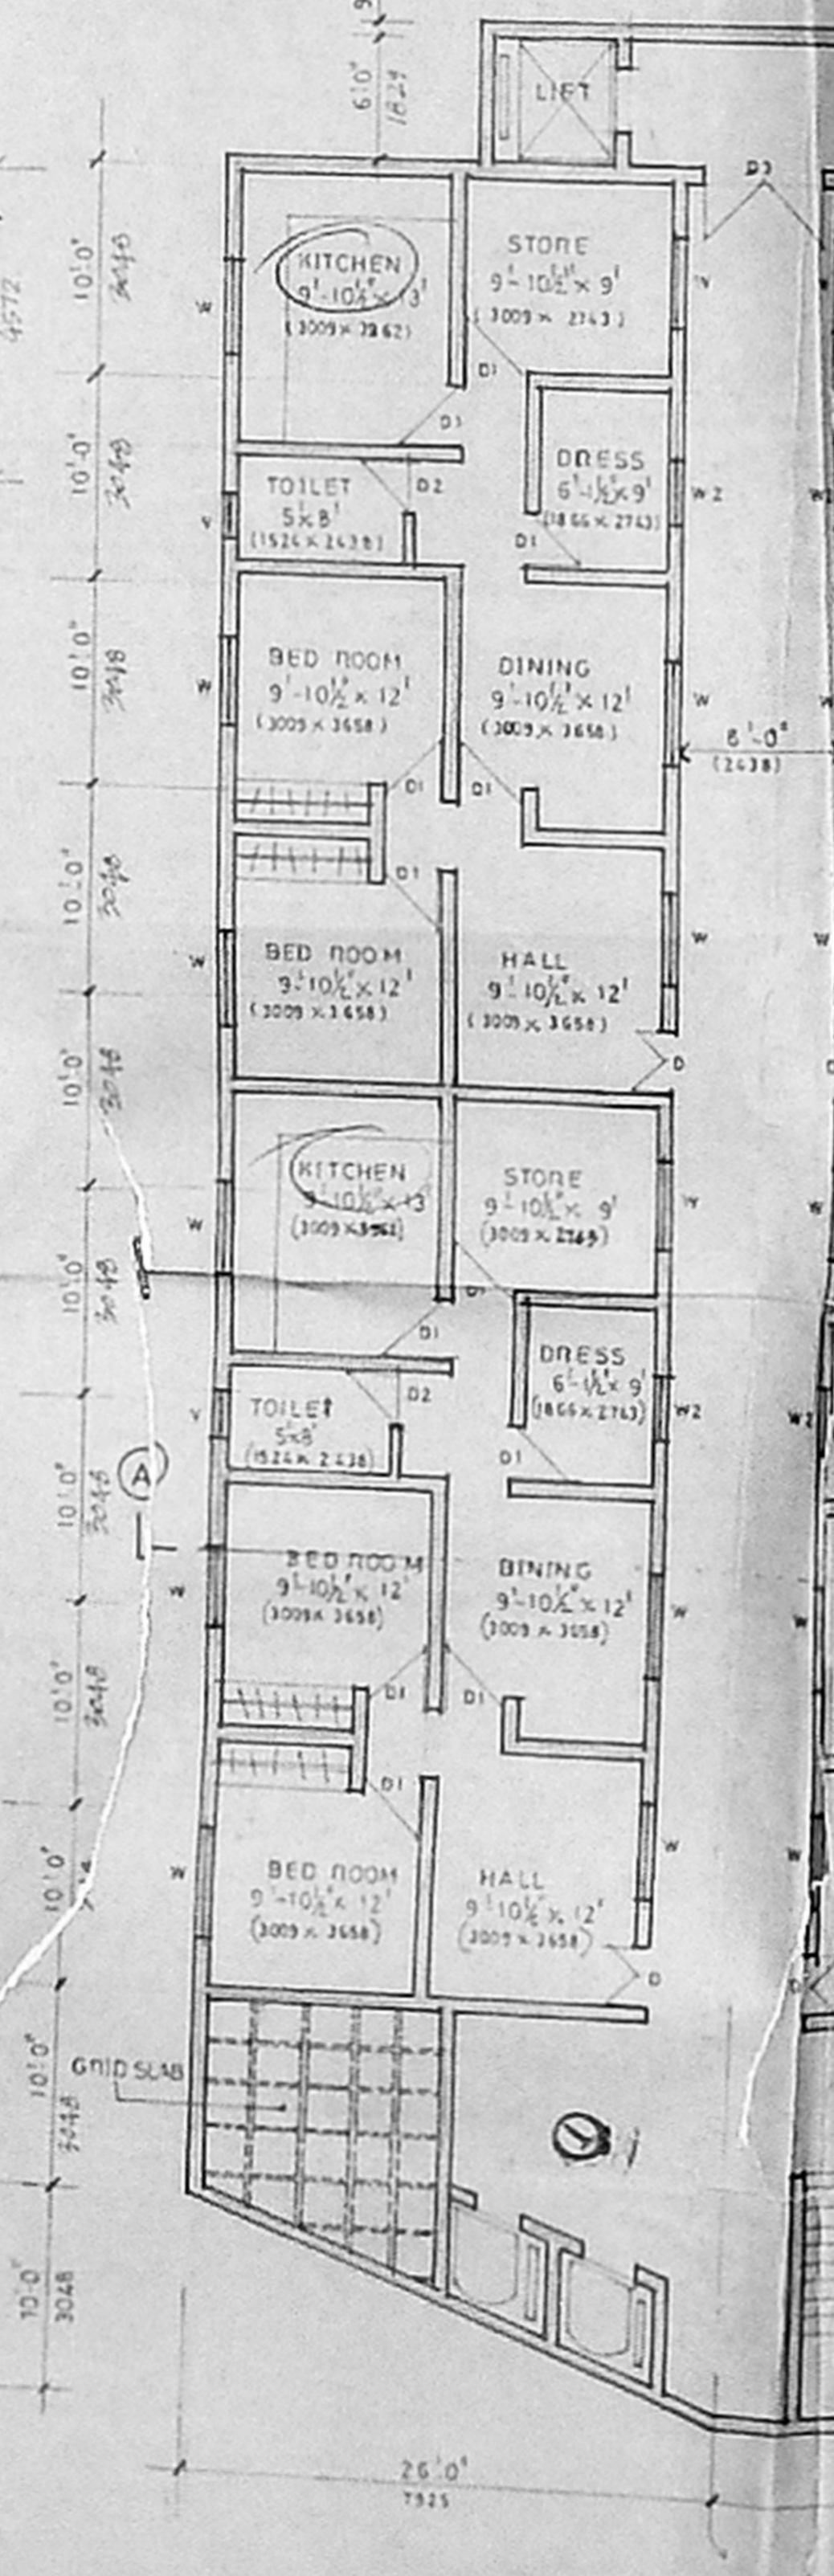


FIRST & SECOND FLOOR PLAN

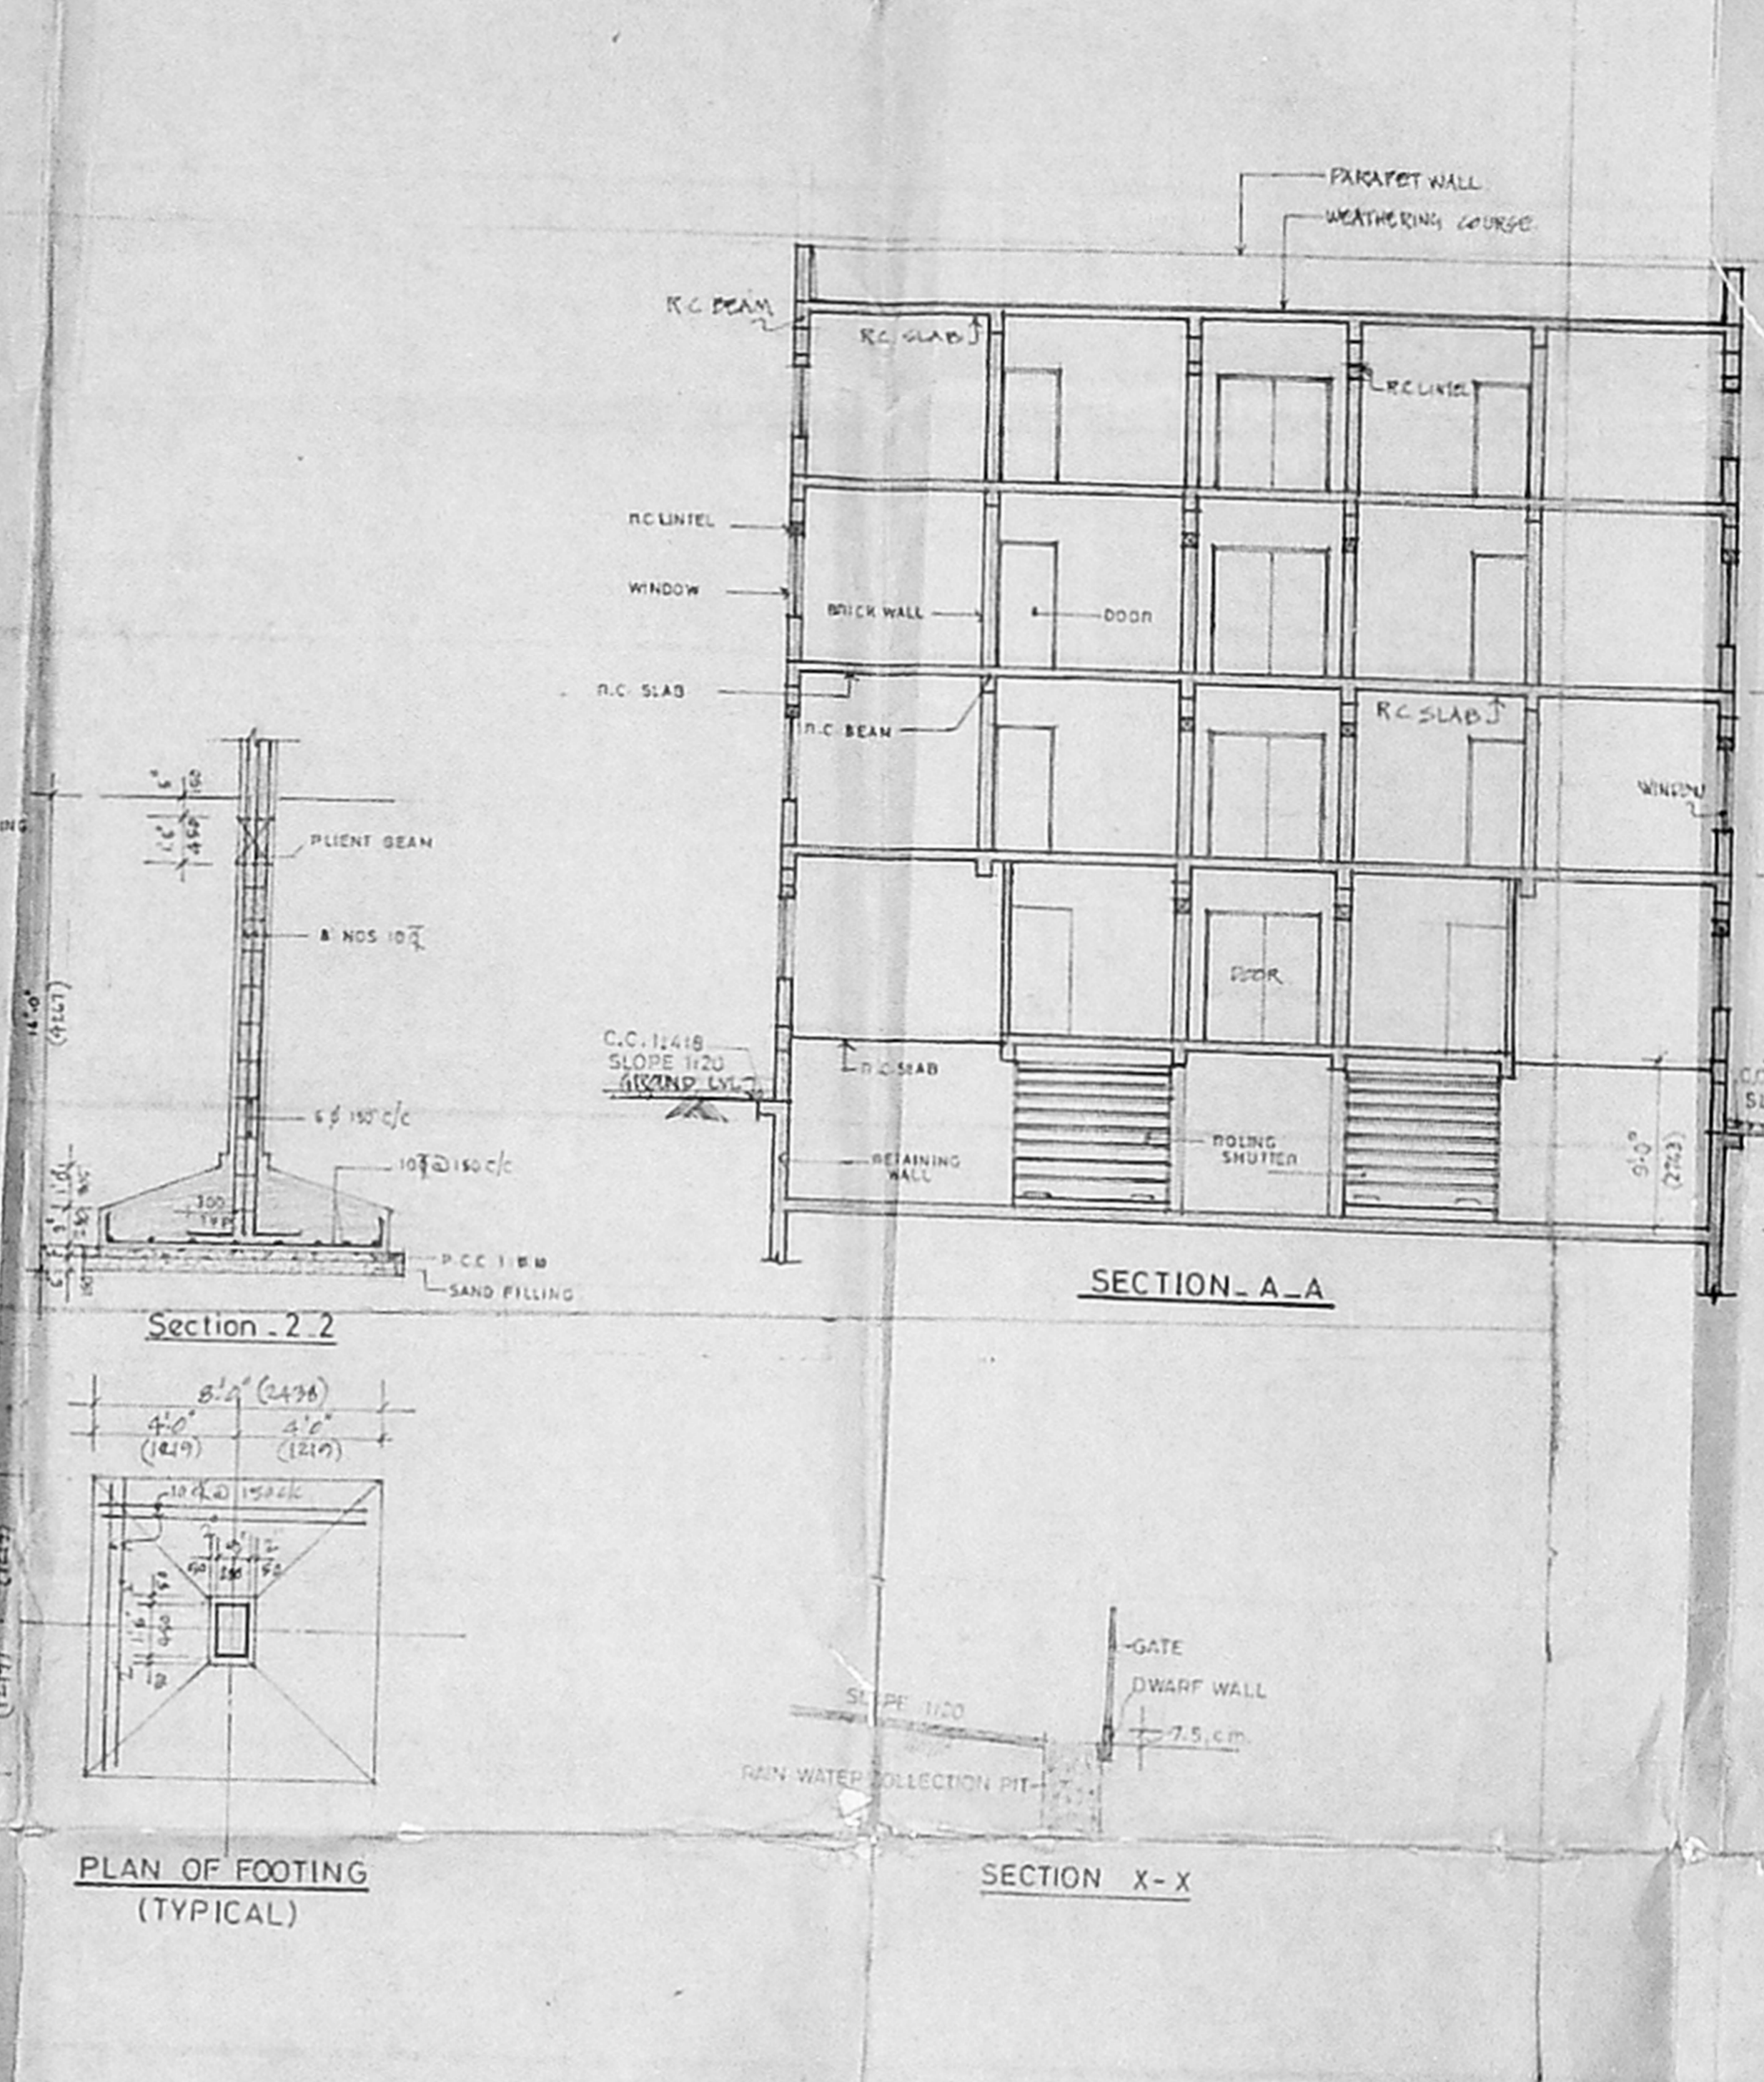

Section-1-1


Section-2-2

SECTION-A-A

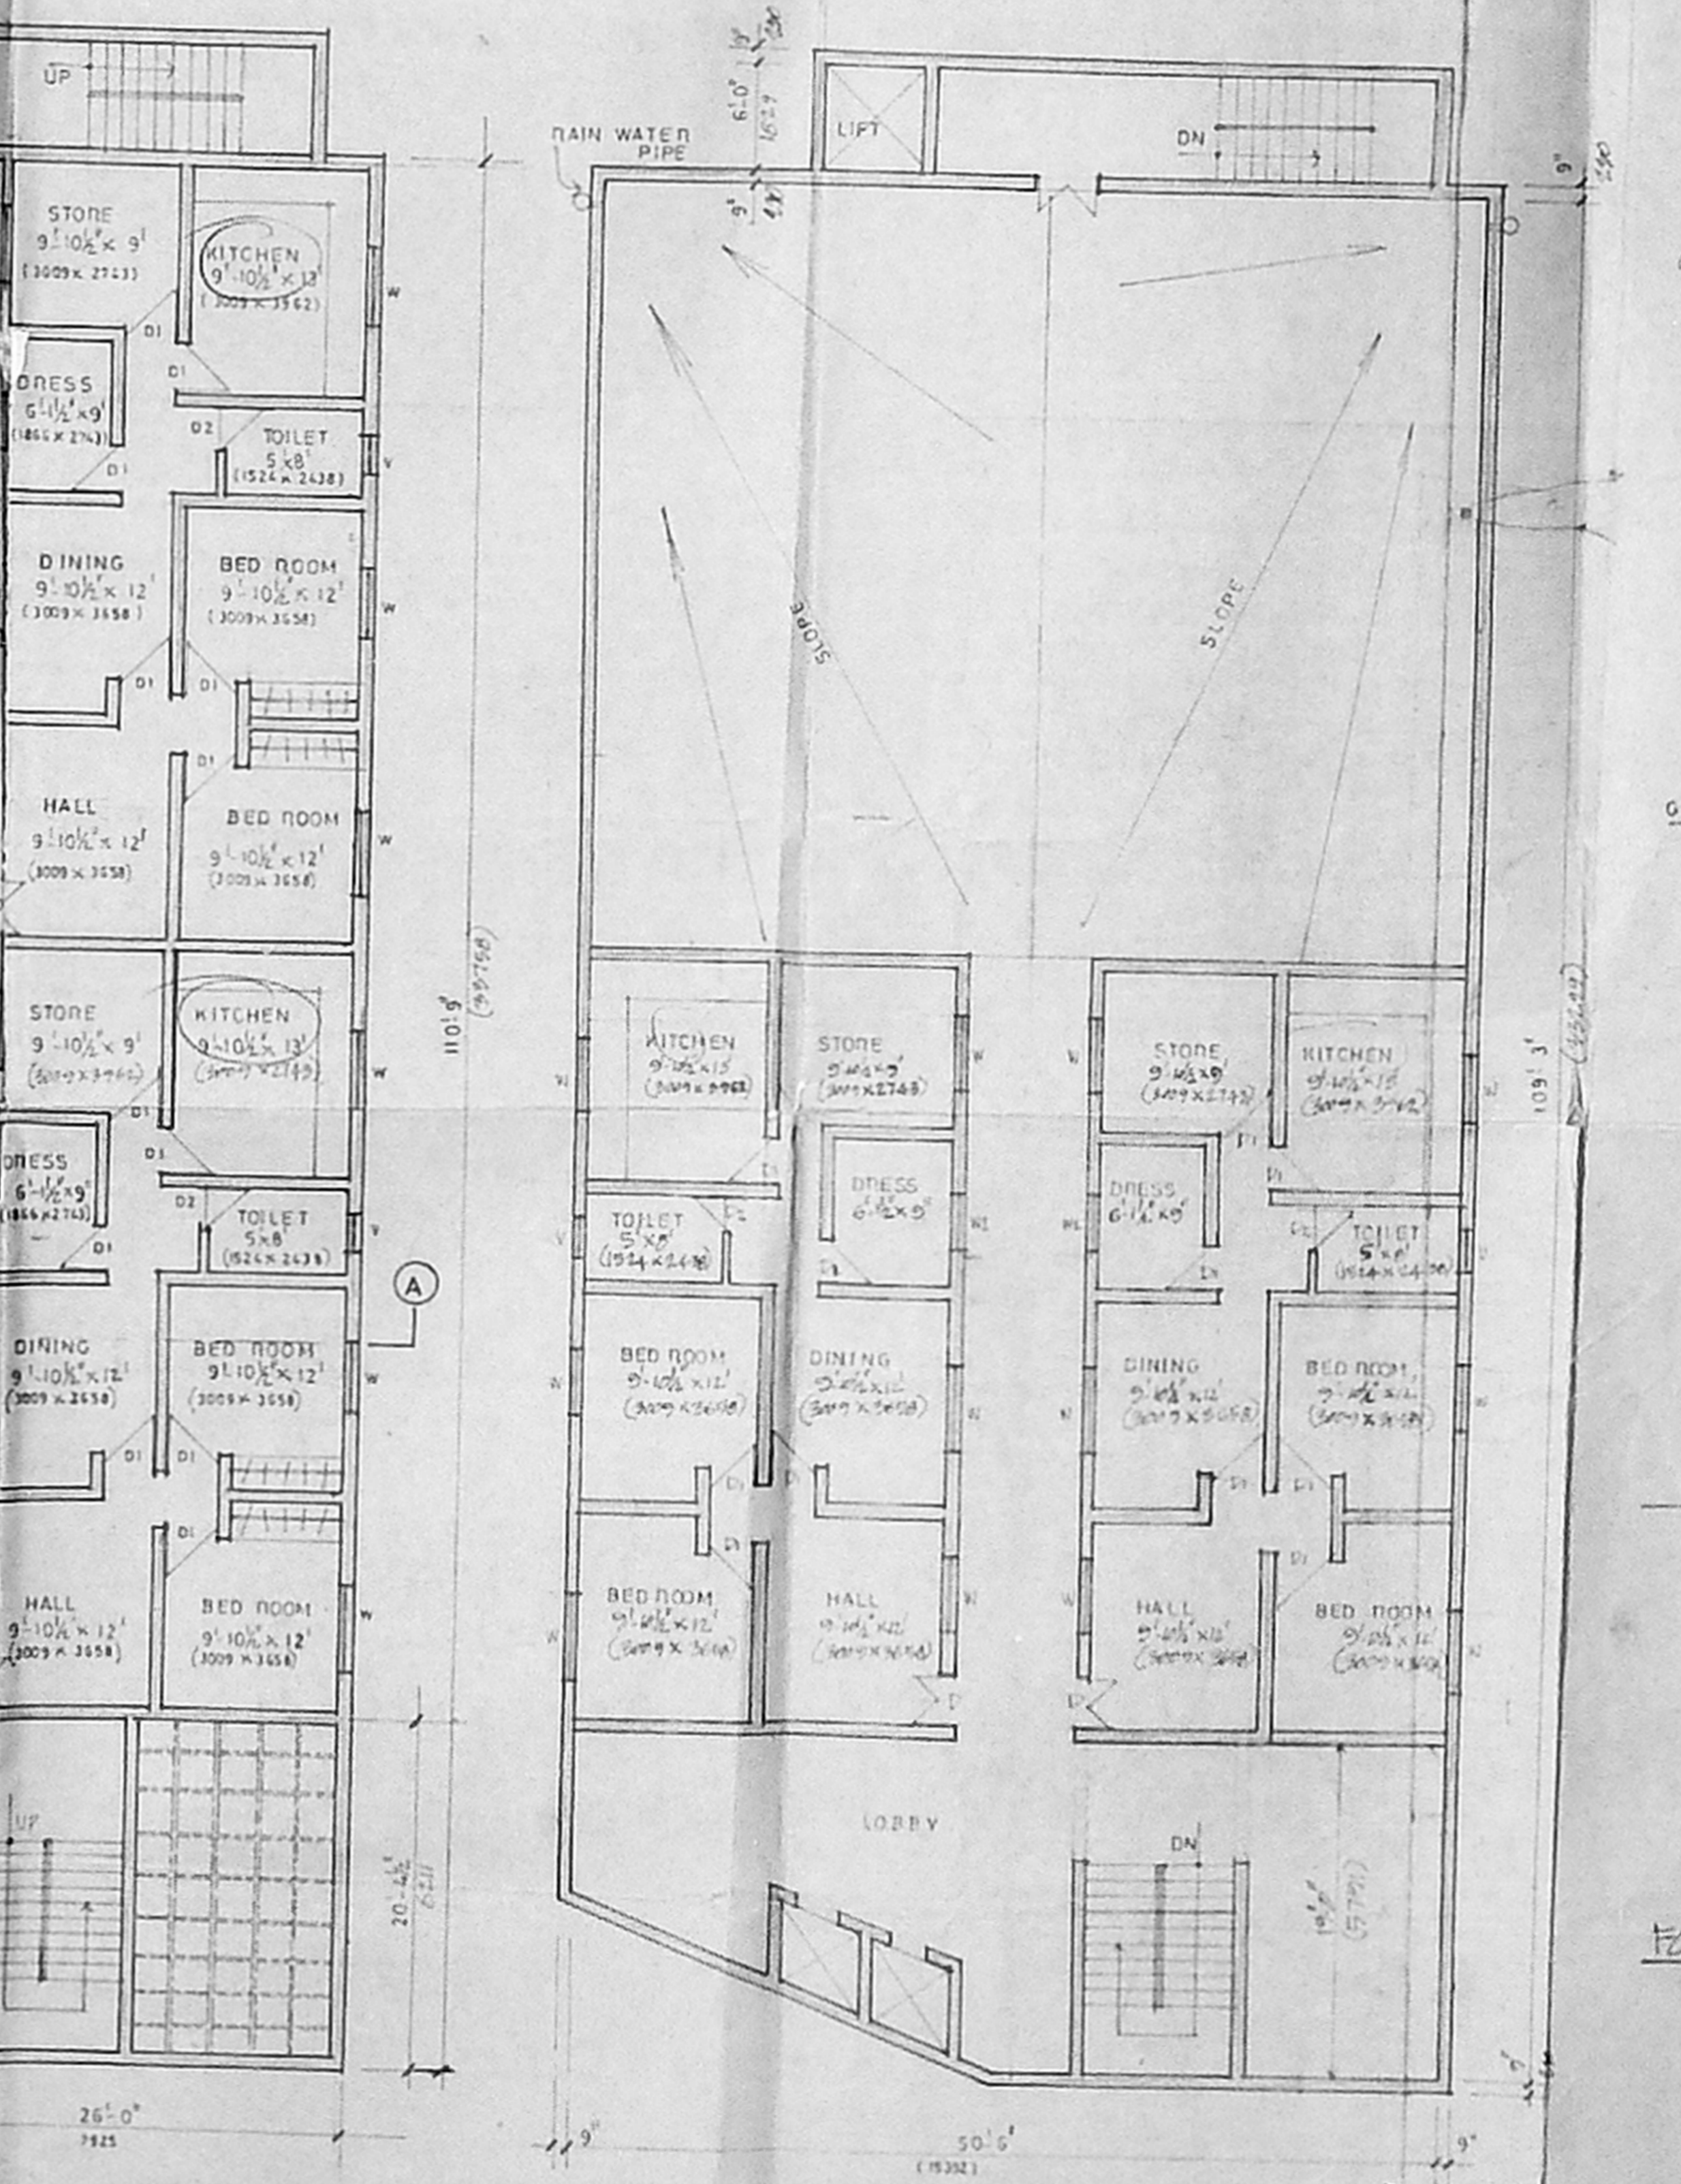

THIRD FLOOR PLAN

APPROVED
SUBJECT TO THE CONDITIONS IN
LETTER
No. B/140/125/4-4
FOR MEMBER SECRETARY
MADRAS METROPOLITAN
DEVELOPMENT AUTHORITY
MADRAS, INDIA

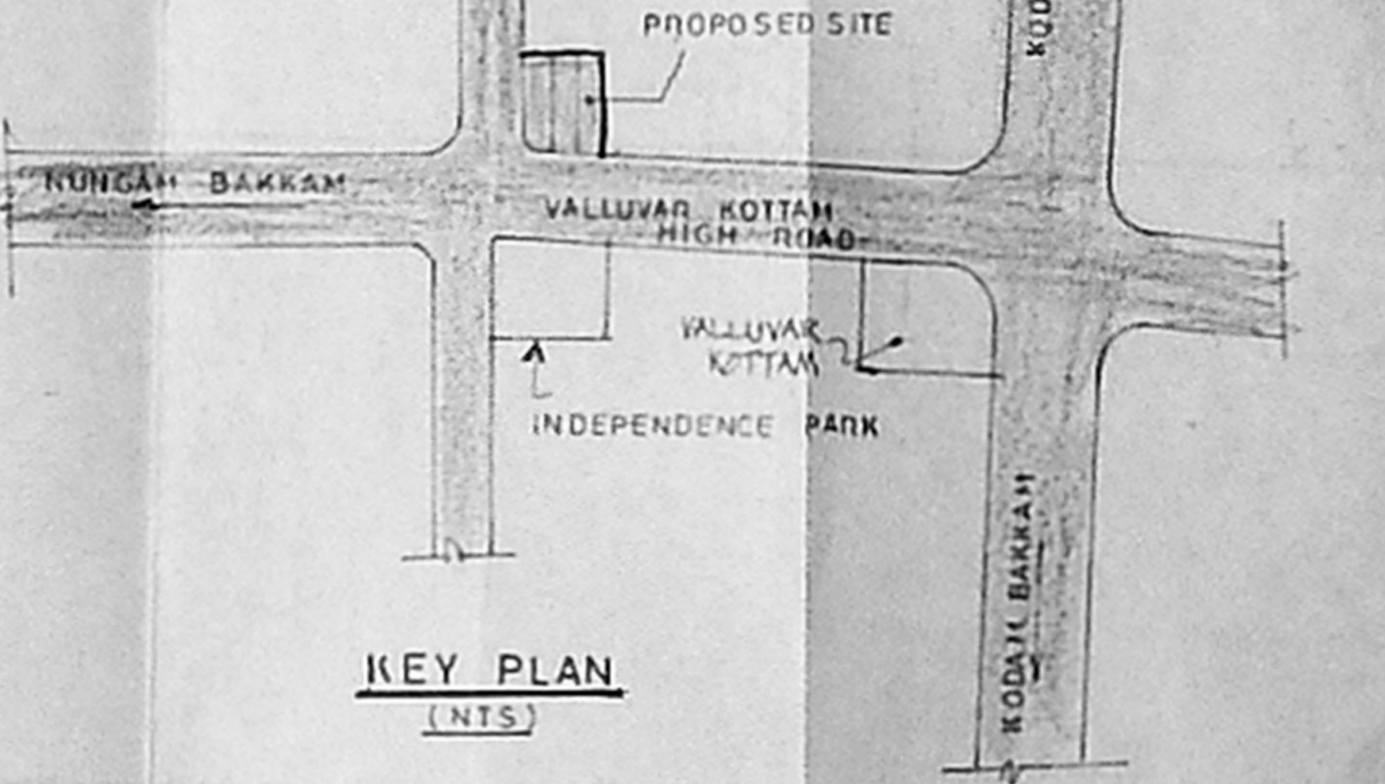

KEY PLAN (N.T.S.)

NORTH POINT

SCHEDULE OF JOINERY


COLOUR CODE REFERENCE

PROPOSED WORK SHOWN THUS	(Solid line)
ROAD SHOWN THUS	(Dashed line)
BOUNDARY LINE SHOWN THUS	(Dotted line)

SPECIFICATION

FOUNDATION - P.C.C. 1:5:10 USING 40mm SIZE B.G. METAL 300mm THK OVER 150mm THK SAND-FILLING COLUMN FOUNDATION.
MASONRY - BRICK WORK IN CM 1:5 MIX USING STONE BRICK WITH ALL OPEN JOINTS SPANNED BY P.C.C. LINTELS.
ROOF SLAB - R.C.C. ROOF SLAB 110mm THK AND ALL R.C.C. WORKS ARE IN CC 1:2:4 USING 20mm SIZE B.G. METAL WITH NESS STEEL.
PLASTERING - IN CM 1:5 FOR WALLS IN CM 1:3 FOR CEILING.
FLOORING - IN CC 1:5:10 MIX USING 40mm SIZE BRICK JELLY AND TOP FINISHED WITH MASSELETTED WOOD WORK.
FINISHED - COLOUR WHITE CEMENT PAINT TO WALLS AND ENAMEL PAINT TO WOOD WORK.

SIGNATURE OF OWNER

(Signature)

AREA

EXTENT	1328.66 sq m
GROUND FLOOR	555.44 sq m
TOTAL FLOOR AREA	1988.90 sq m
F.S. 1 - 1.5	42%

PLAN SHOWING THE PROPOSED BUILDING AT DOOR NO 125, VALLUVAR KOTTAM HIGH ROAD NUNGAMBAKKAM MADRAS. S. NO: 238/4, 240/6, 241/2, 241/4 OF BLOCK NO 24.

PLAN SECTION AND ELEVATION

SIGNATURE OF LICENSED SURVEYOR

R.K. SHANMUGAN, M.A., M.C.A.
REGISTERED ARCHITECT
NO. 10, 11, 12, 1000.