







SCHEDULE OF JOINERY

TYPE	DETAIL	WIDTH	HEIGHT
D	DOOR	915	2135
D1	DOOR	915	2135
D2	DOOR	780	2135
D3	DOOR	780	2135
SPECIFICATION

FOUNDATION: RCC COLUMN FOOTINGS
 BRICK WORK: CM 1:6 FOR SUPER STRUCTURE
 PLASTERING: CM 1:6 FOR WALLS & 1:3 FOR CEILING
 FLOORING: M/SWC FLOORING
 CEILING: 300MM FOR WALLS & EXTRA COAT FOR CEILING
 R.C.C: 1:2:4 FOR SLABS & LINTELS
 WOOD WORK: ALL WOOD WORK IN BEST QUALITY TIMBER
 WEATHERING: SLABBLE LINE MORTAR OVER ROOF
 COURSE: SLAB ONE LAYER OF COUNTRY TILES

RESIDUARY PLOT
 R.S. NO. 157/2A & 157/2B
 PLOT NO. 92
 KUMARAN COLONY MAIN ROAD
 SALIGRAM VILLAGE,
 VADAPALANI, MADRAS - 26.

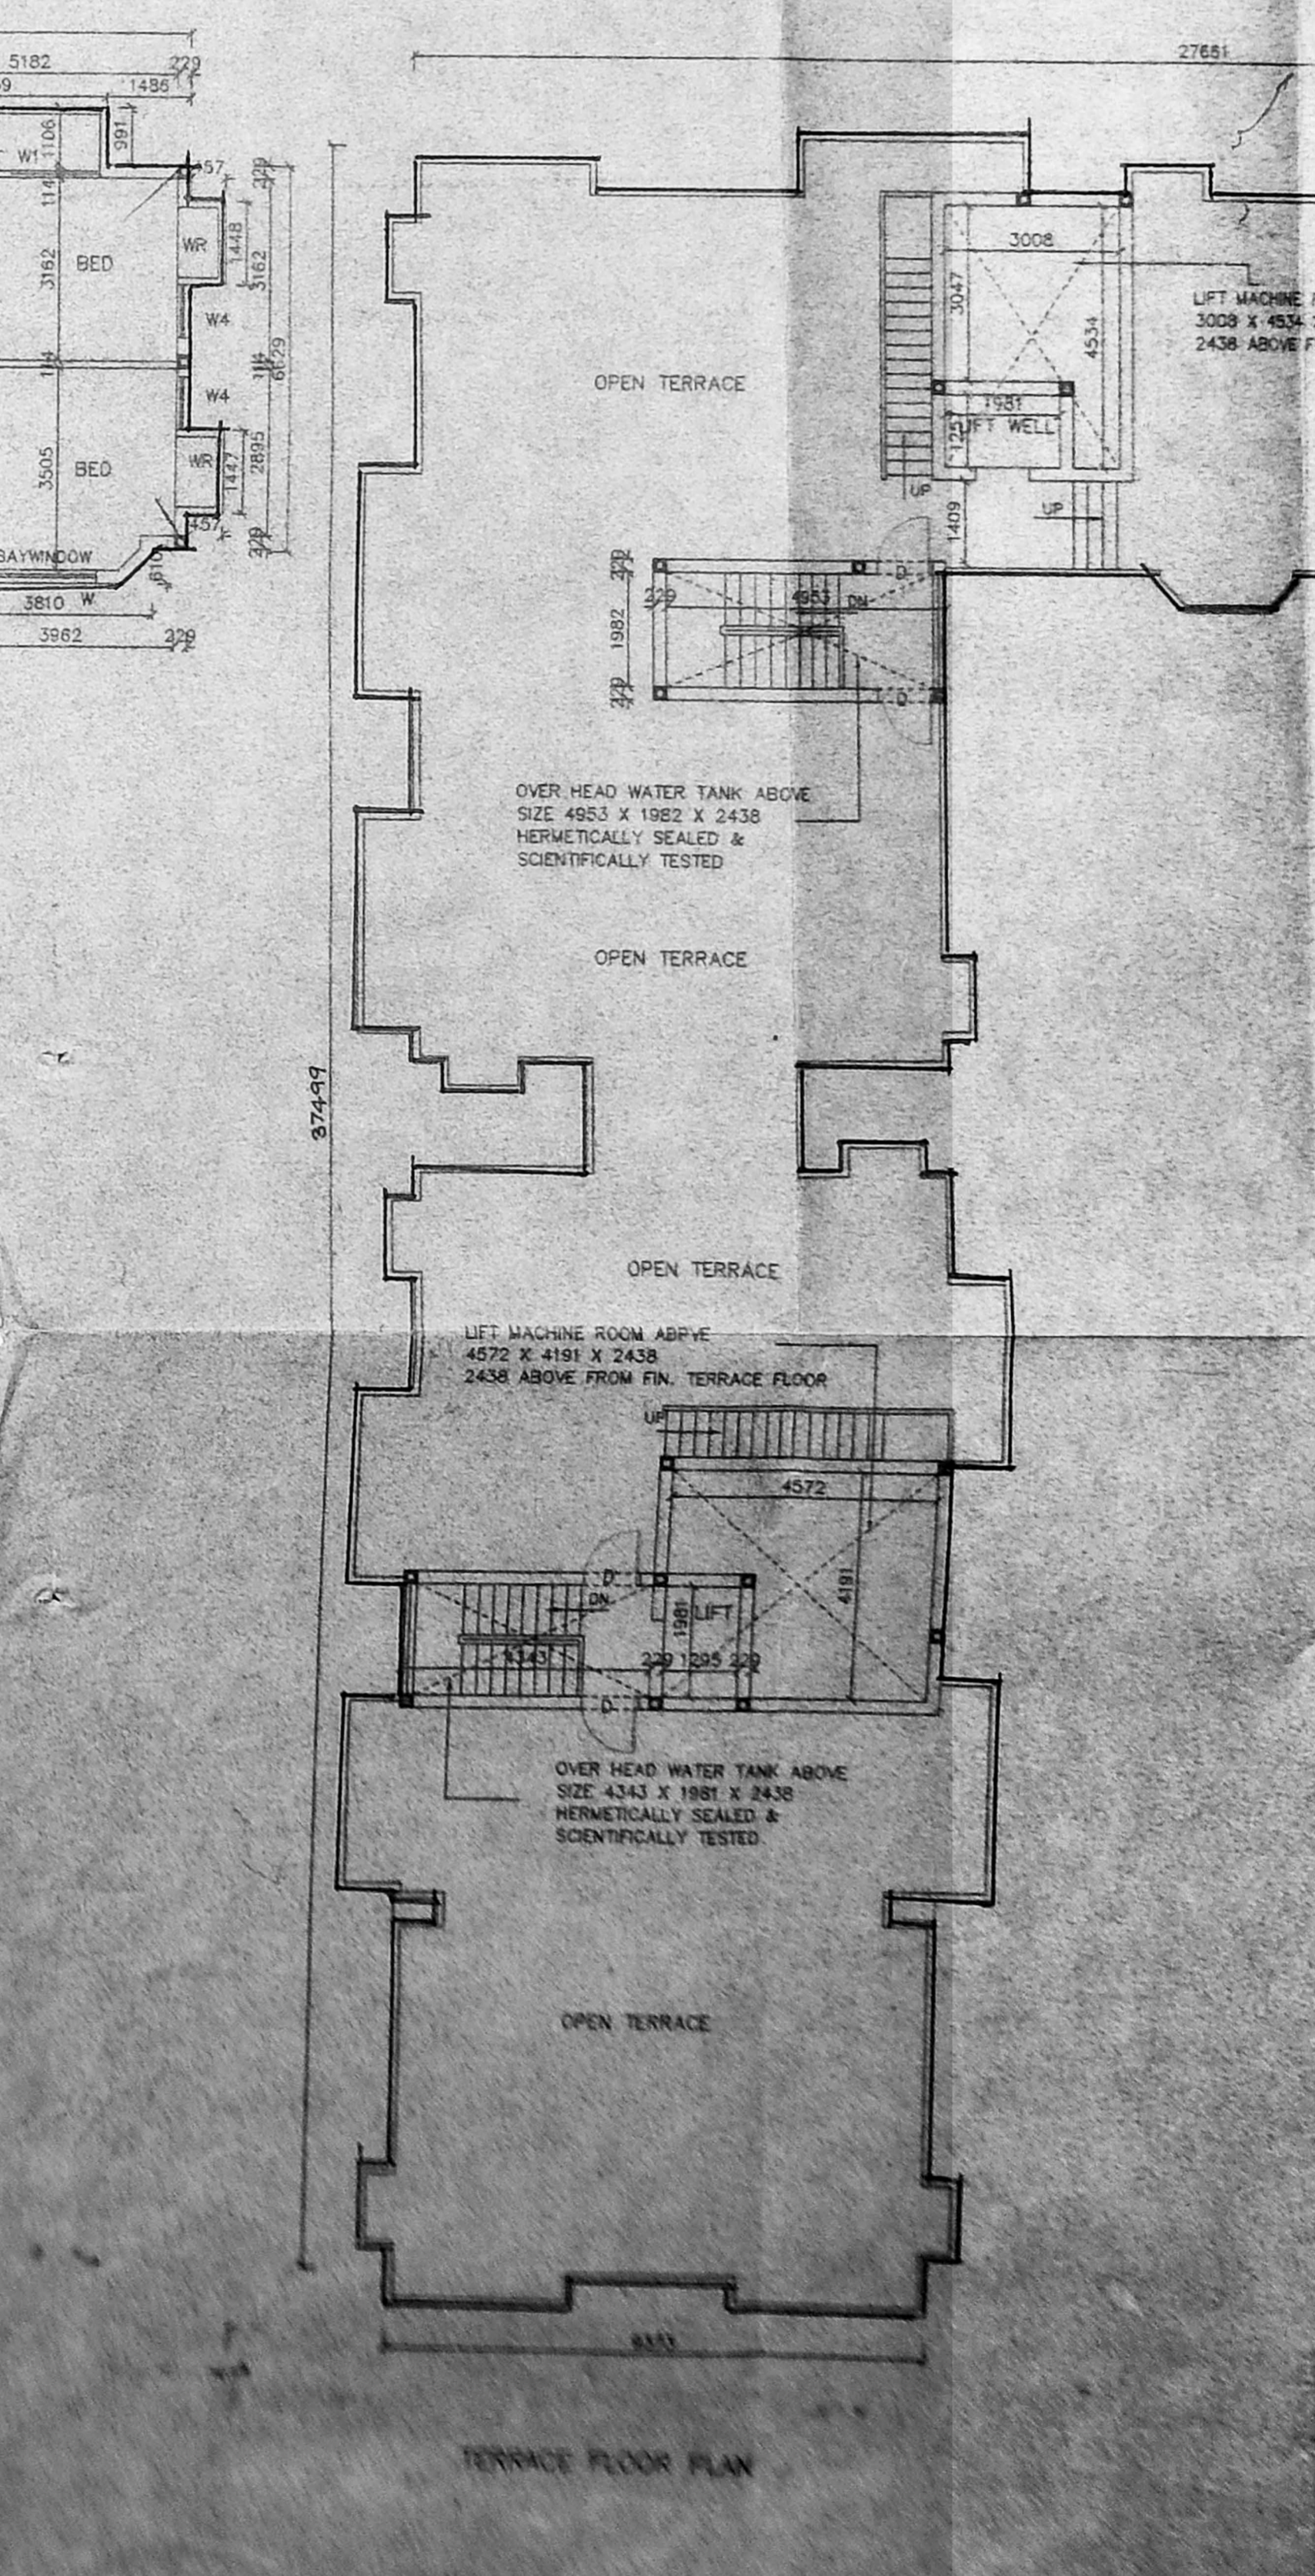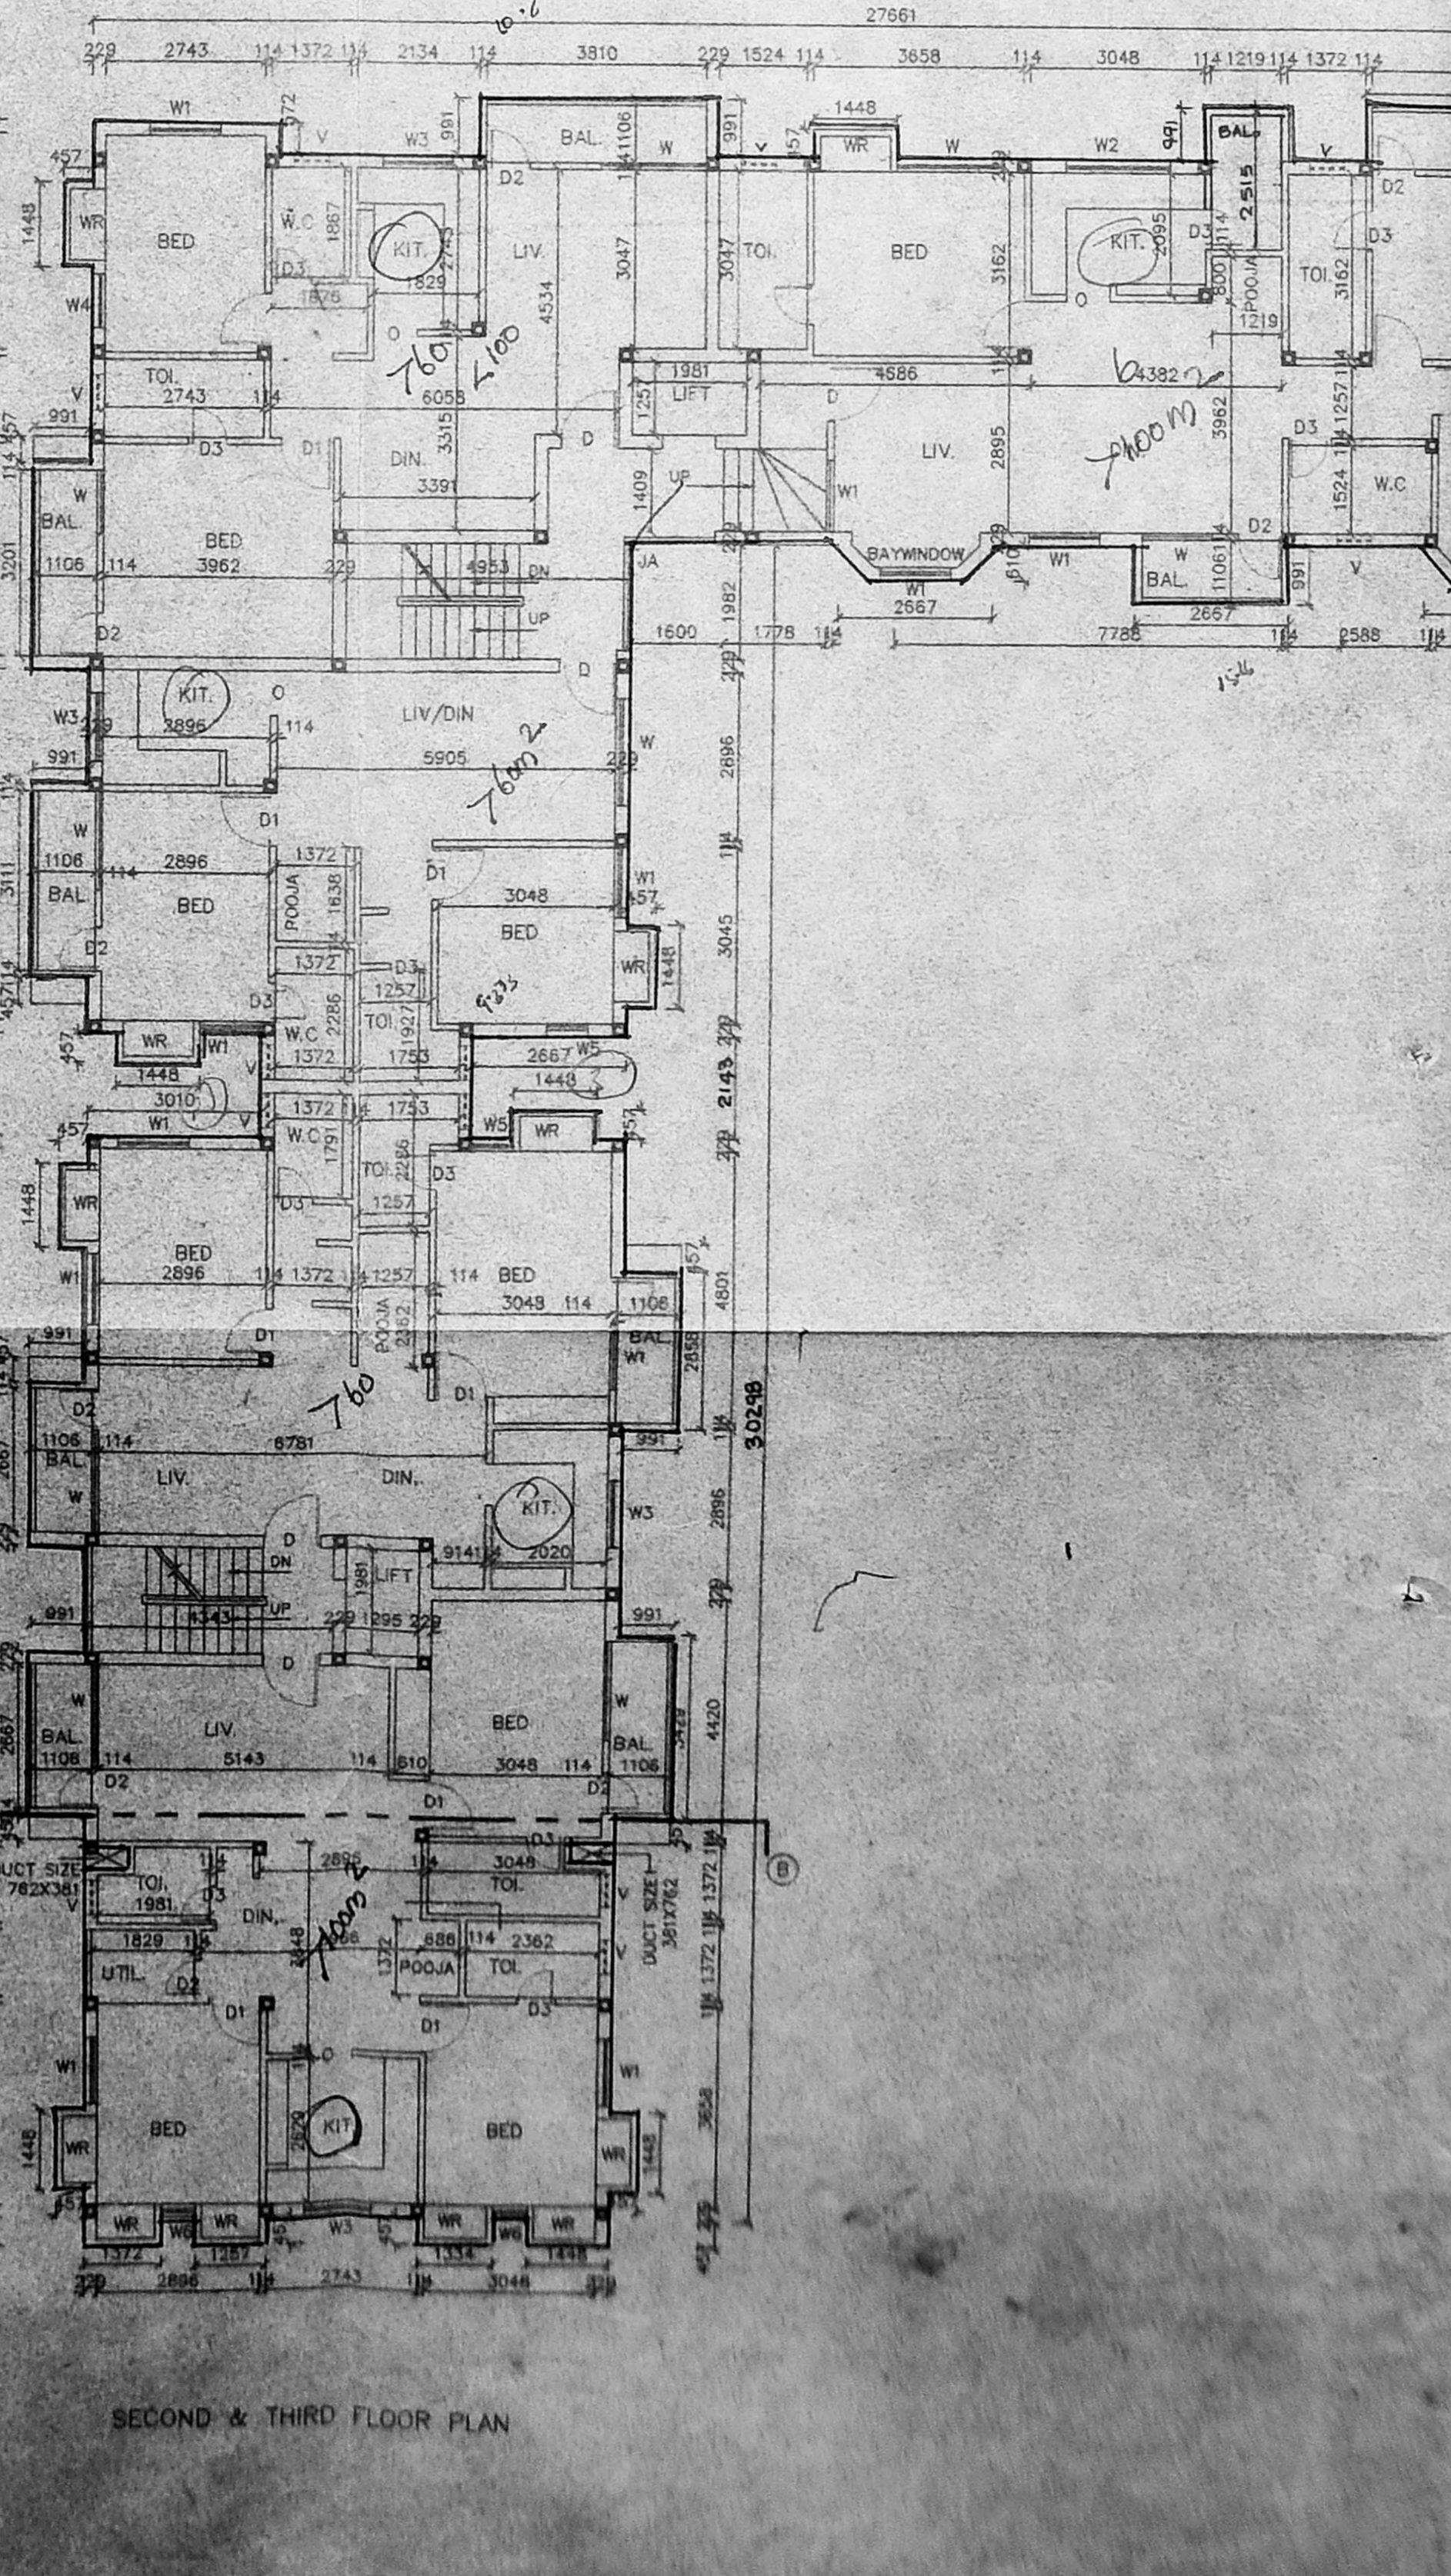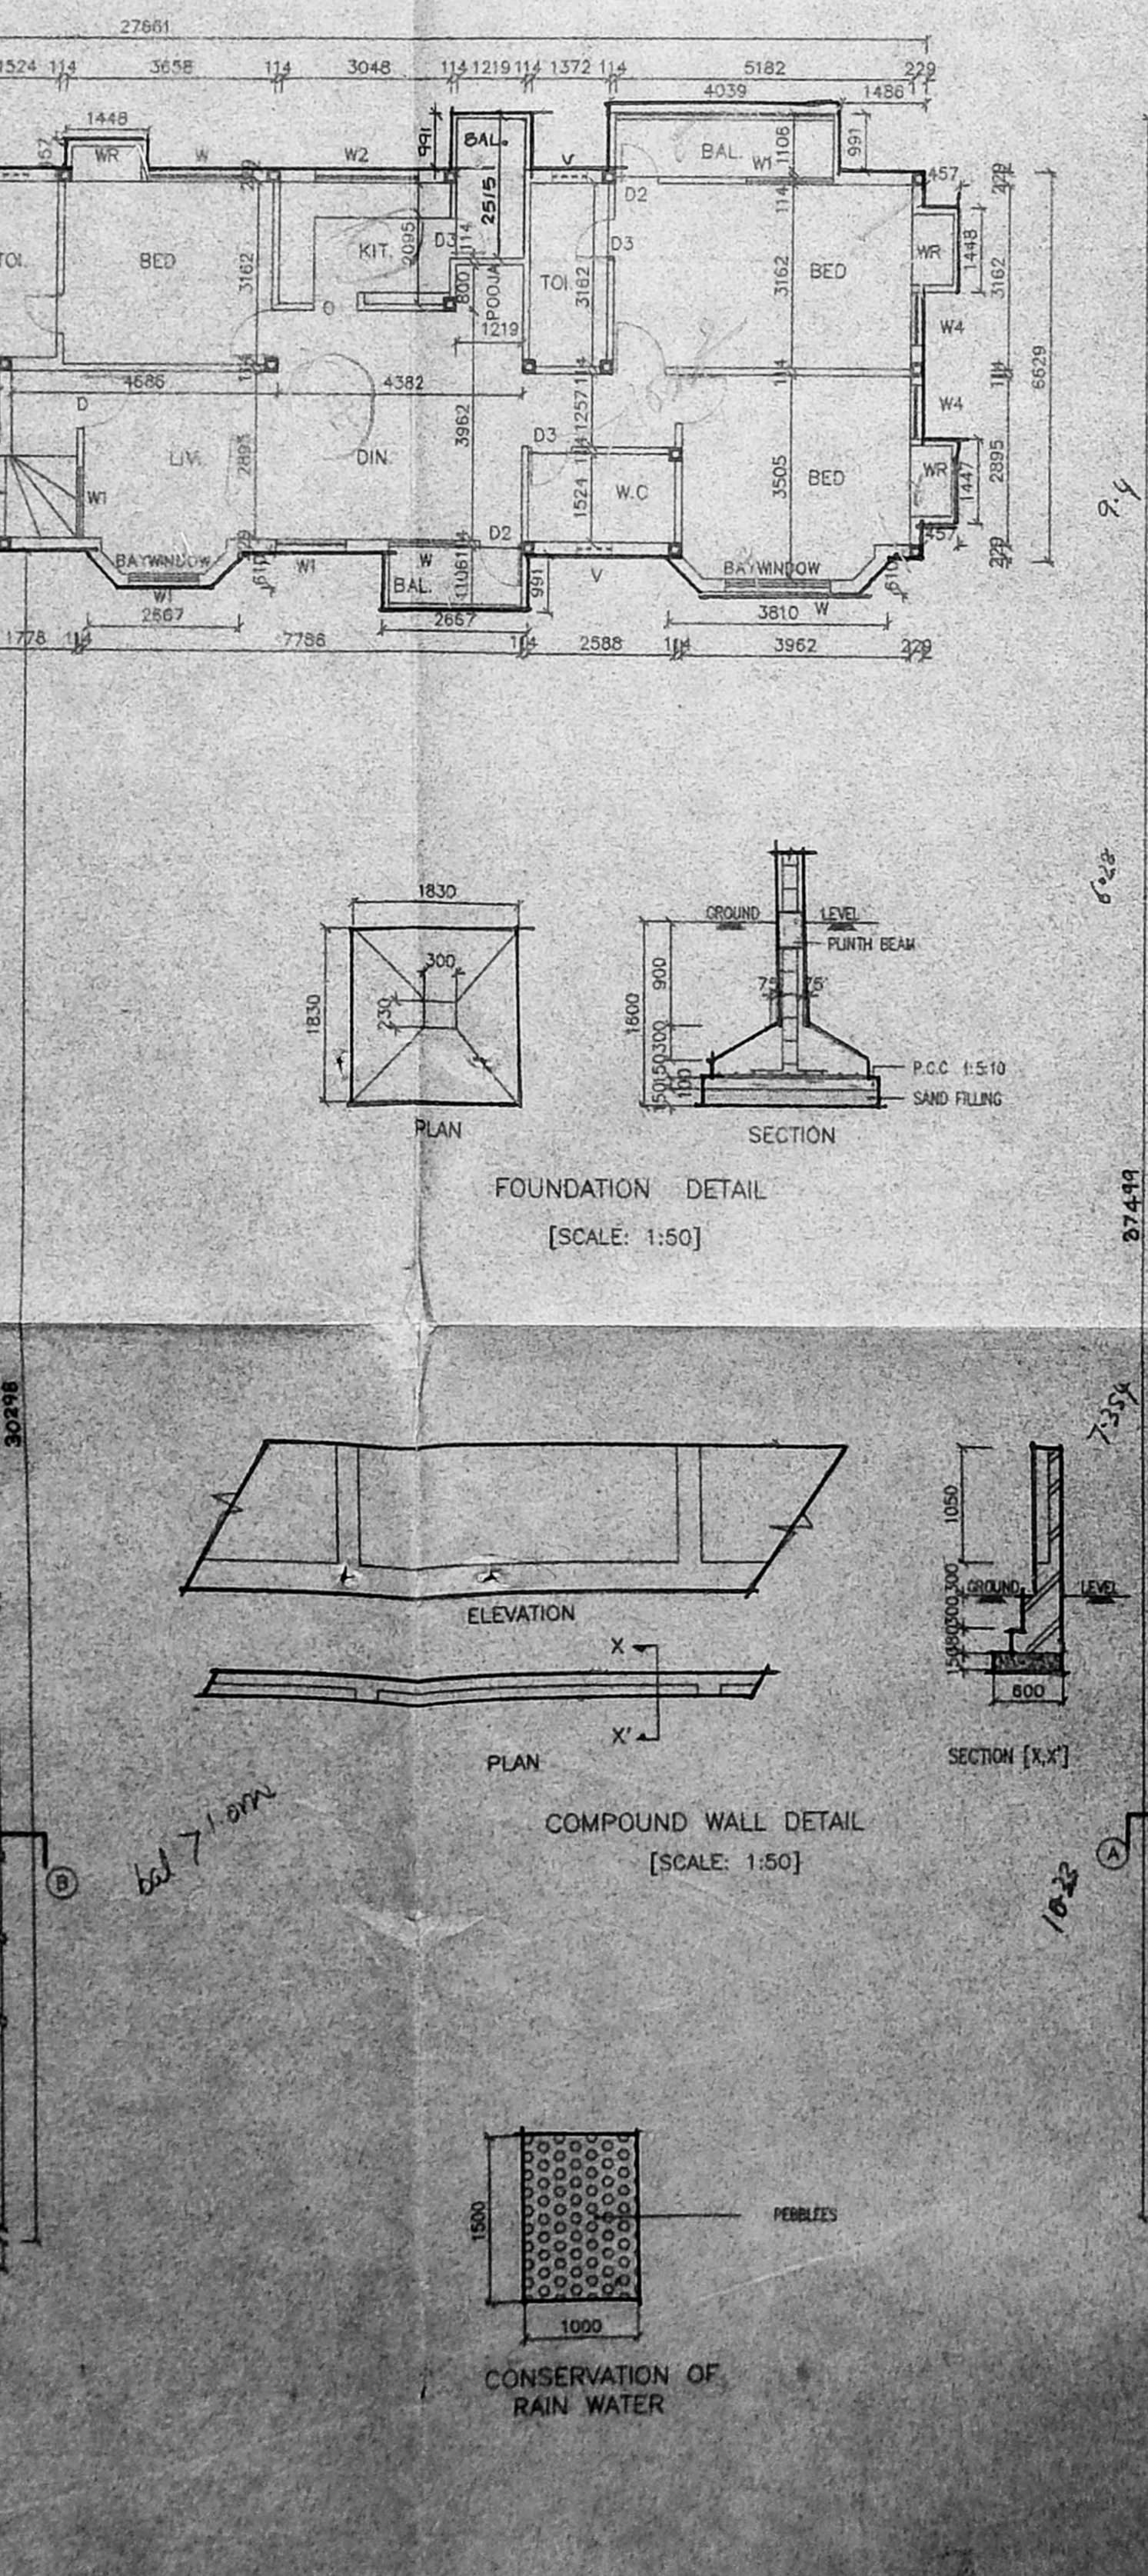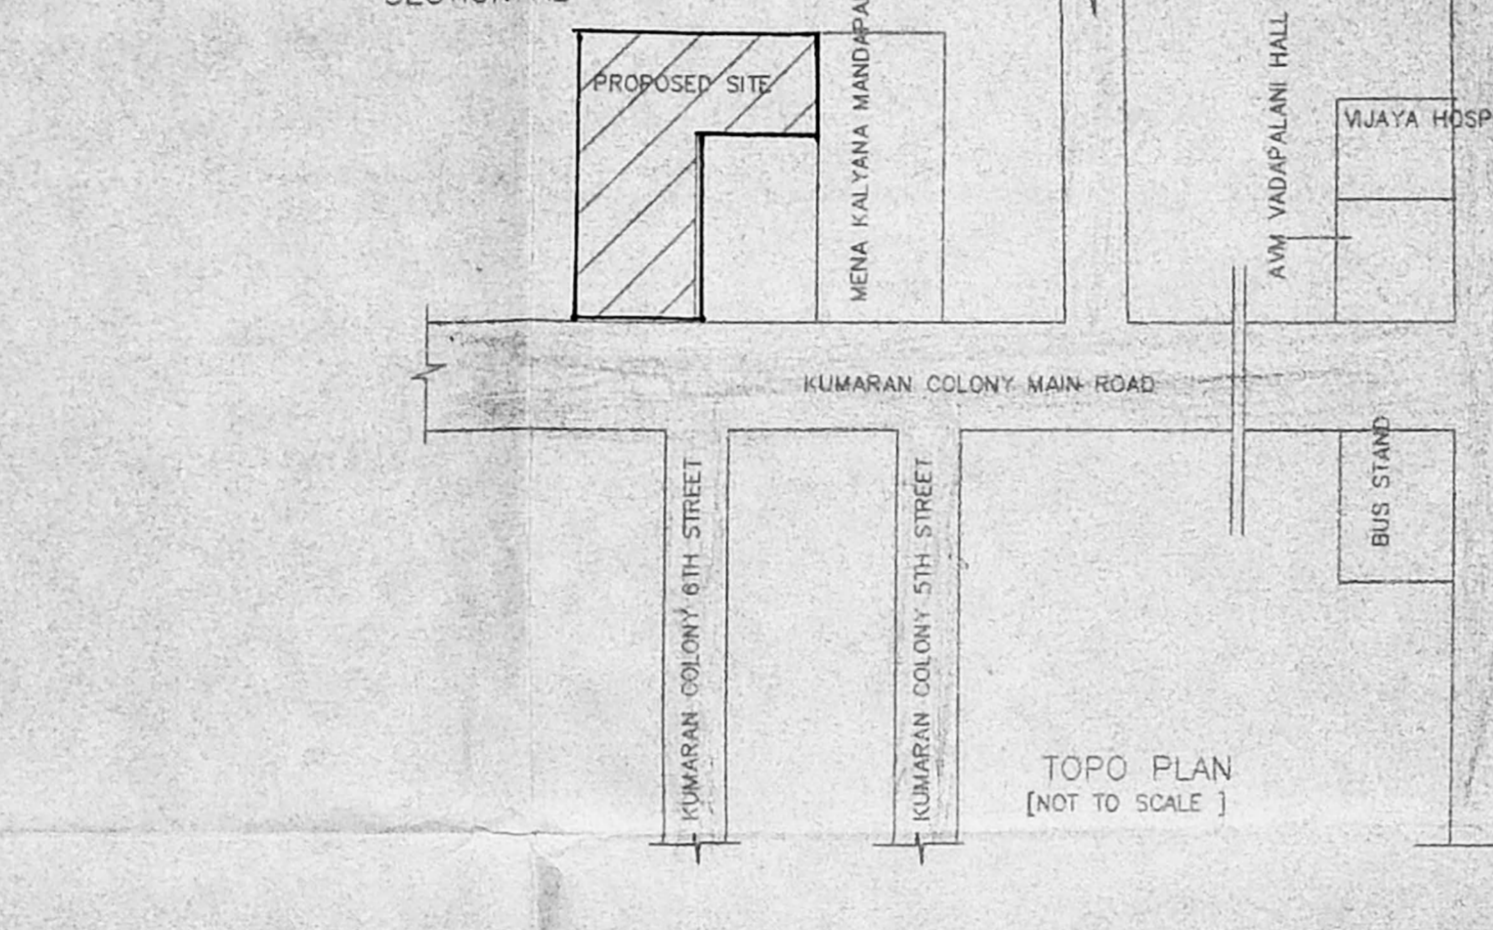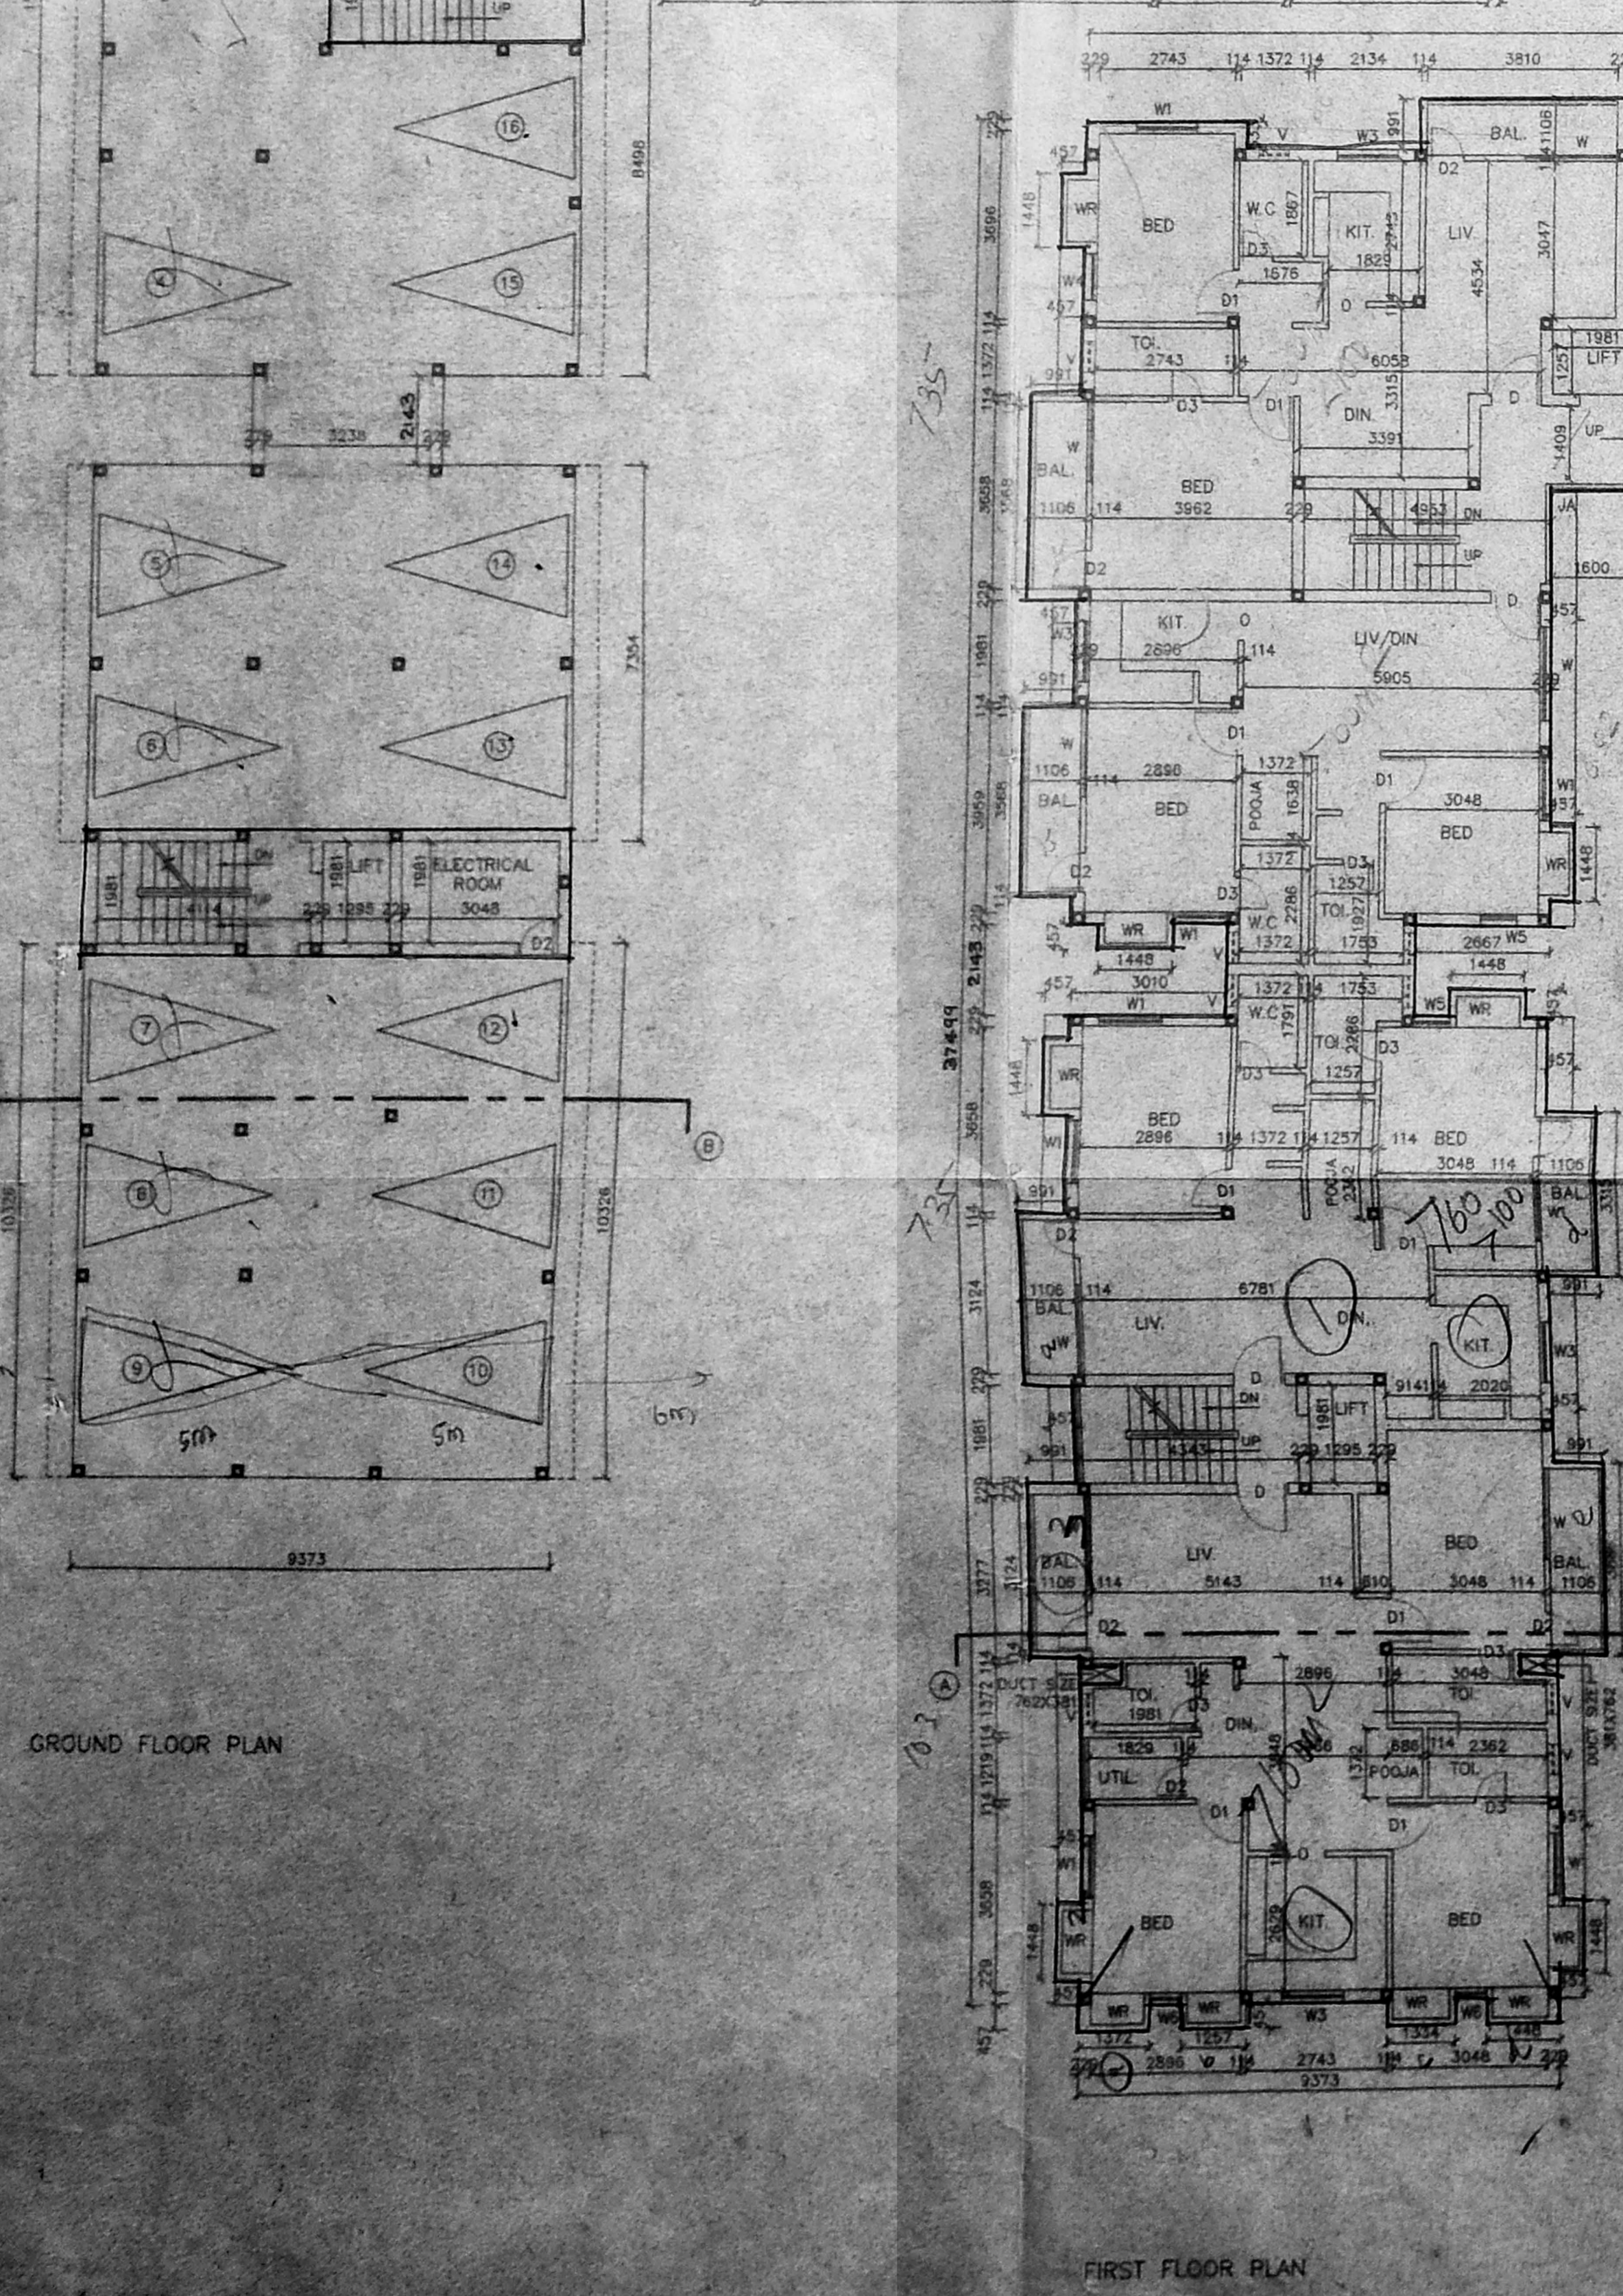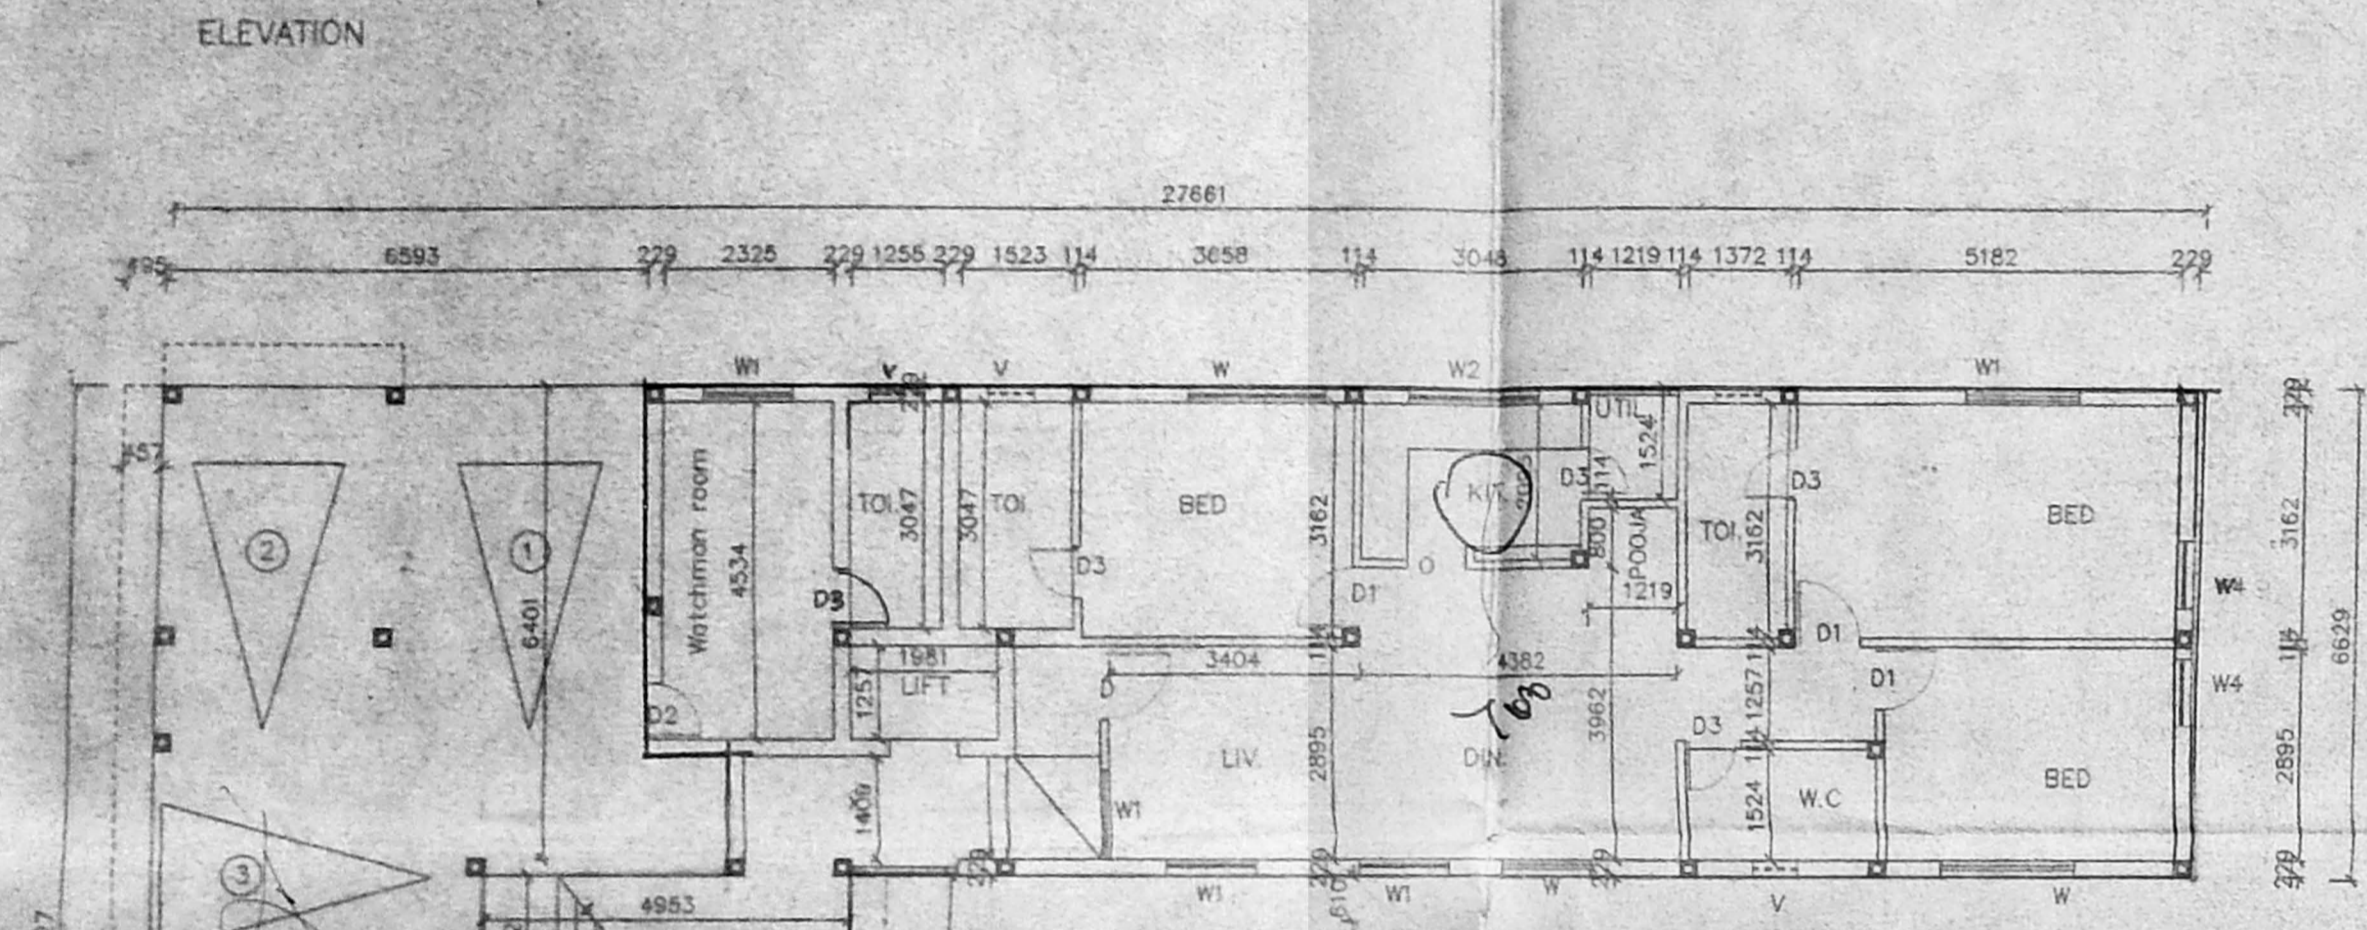





RESIDUARY PLOT
 PLOT AREA = 607.38 Sqm

SUBDIVISION RECONSTITUTION AND CONSTRUCTION OF RESIDENTIAL FLATS AT T.S.NO. 4 & 14 PART & R.S.NO. 157/2A, 157/2B PART SALIGRAM VILLAGE, DOOR NO. 283 PART KUMARAN COLONY MAIN ROAD VADAPALANI, MADRAS - 600 026

SALORA SCALE: 1:100
 DATE: 14/11/95
 DRAWN: K.N. Sajan

W. ANAND
 COUNCIL REG. NO. CA/10/1163
 8, 10th CROSS STREET, SEETHAN COUDY,
 MADRAS - 600 016
 TEL: 7 7811 & 44 6531 70