



FRONT ELEVATION

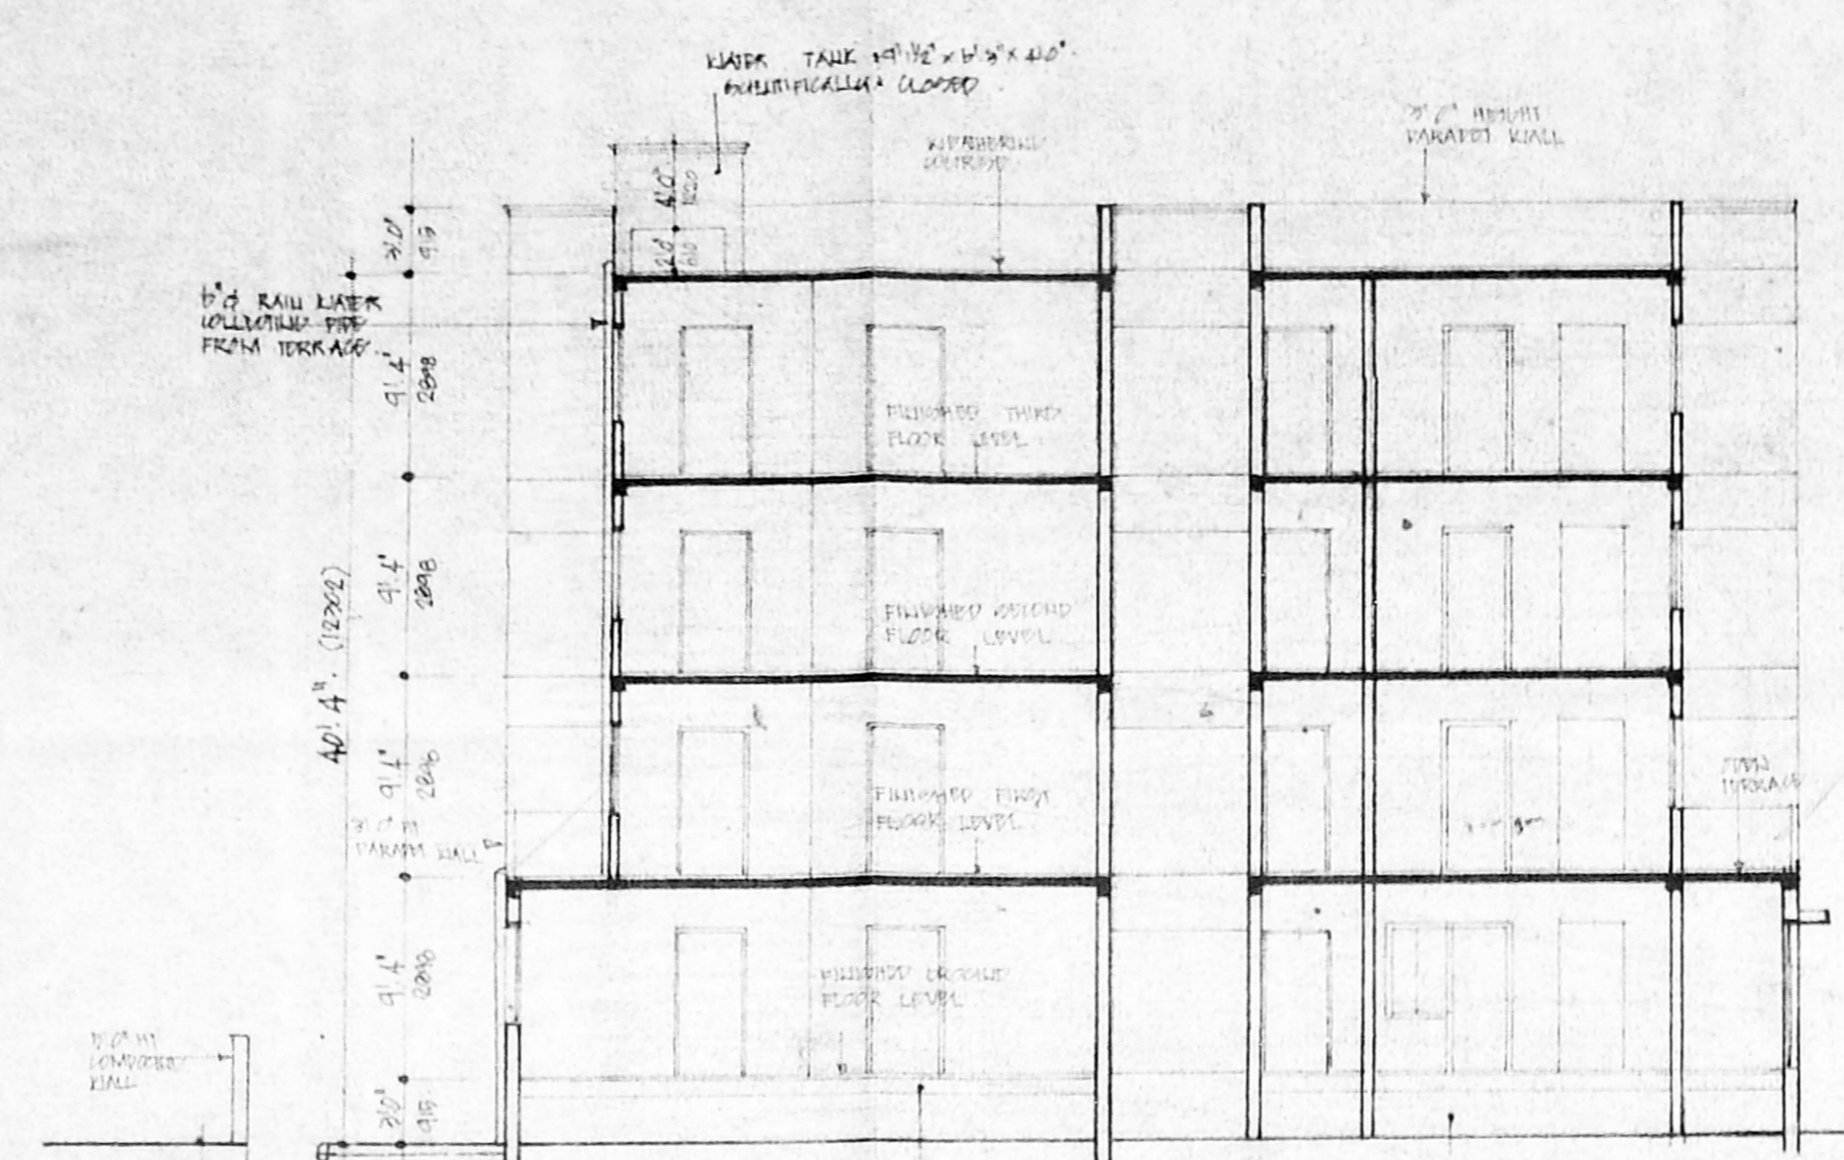

SECTION ON 'AA'

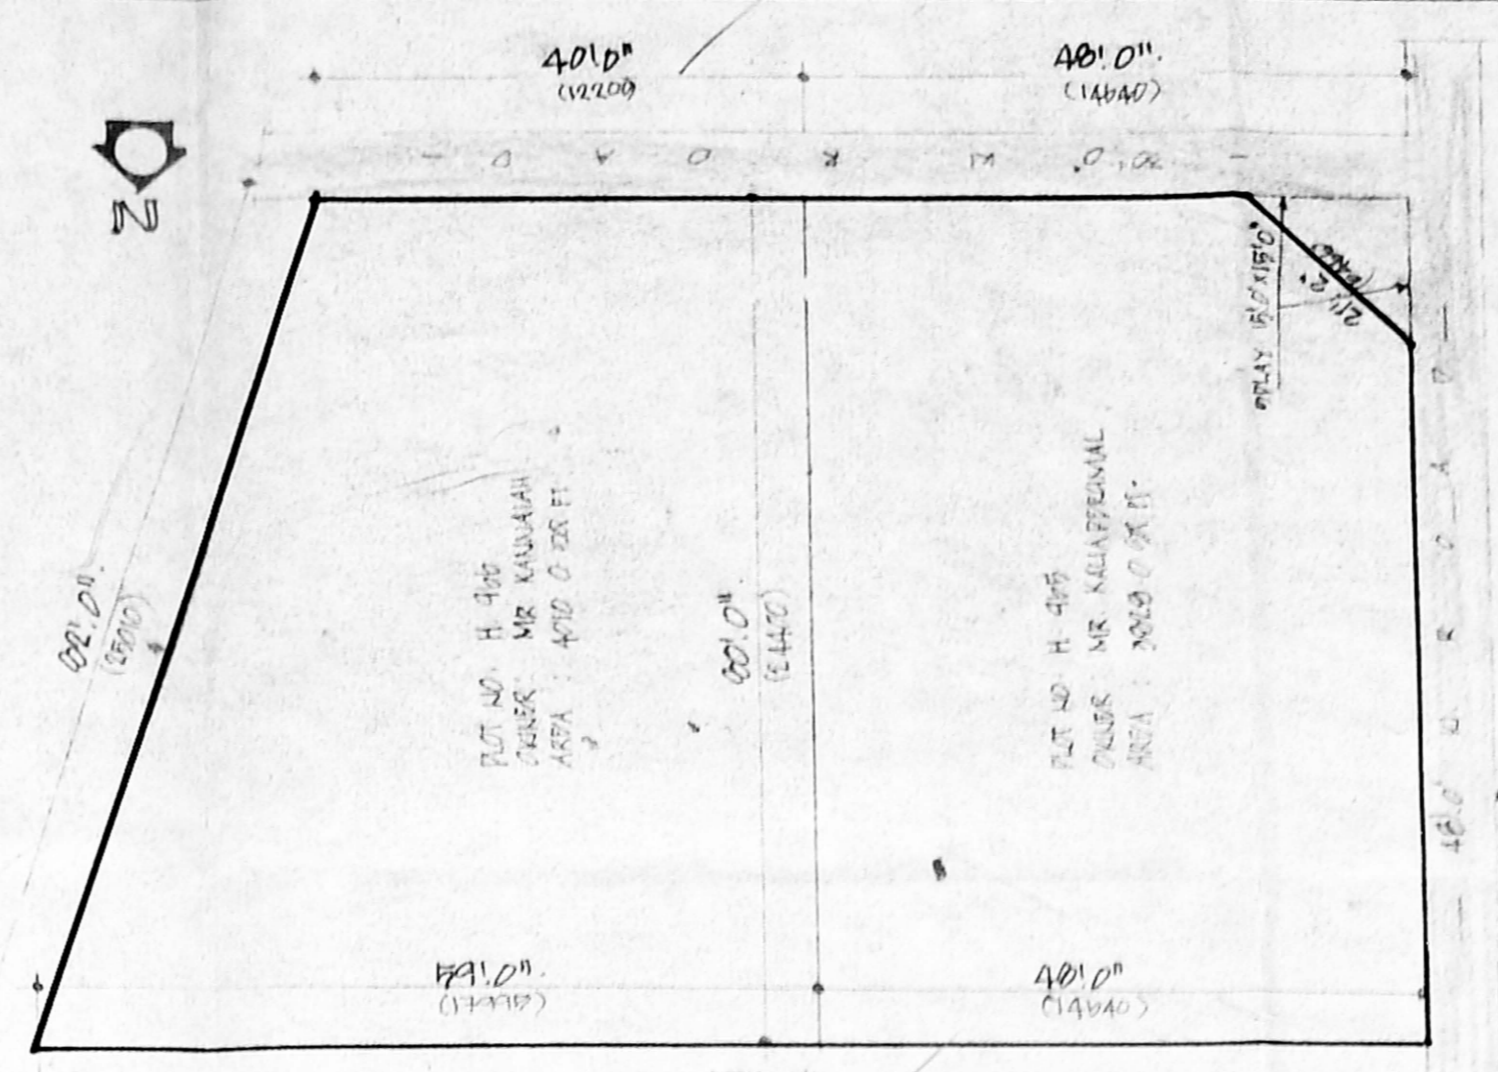

RECONSTITUTION PLOT DETAIL

PROPOSED RESIDENTIAL FLATS AT PLOT NOS. H-465 & H-466 24th STREET ANNA NAGAR, MADRAS. S. NO. 133 PART.

SCHEDULE OF WORKS		Revised Plan	
NO.	DESCRIPTION	DATE	BY
1
2
3
4
5
6
7
8
9
10
11
12
13
14
15
16
17
18
19
20

CMDA (B)/PP No. 1
C.No. 89/255/76
P.A. [Signature]








OWNER'S SIGNATURE: [Signature]


1. [Signature]
2. [Signature]
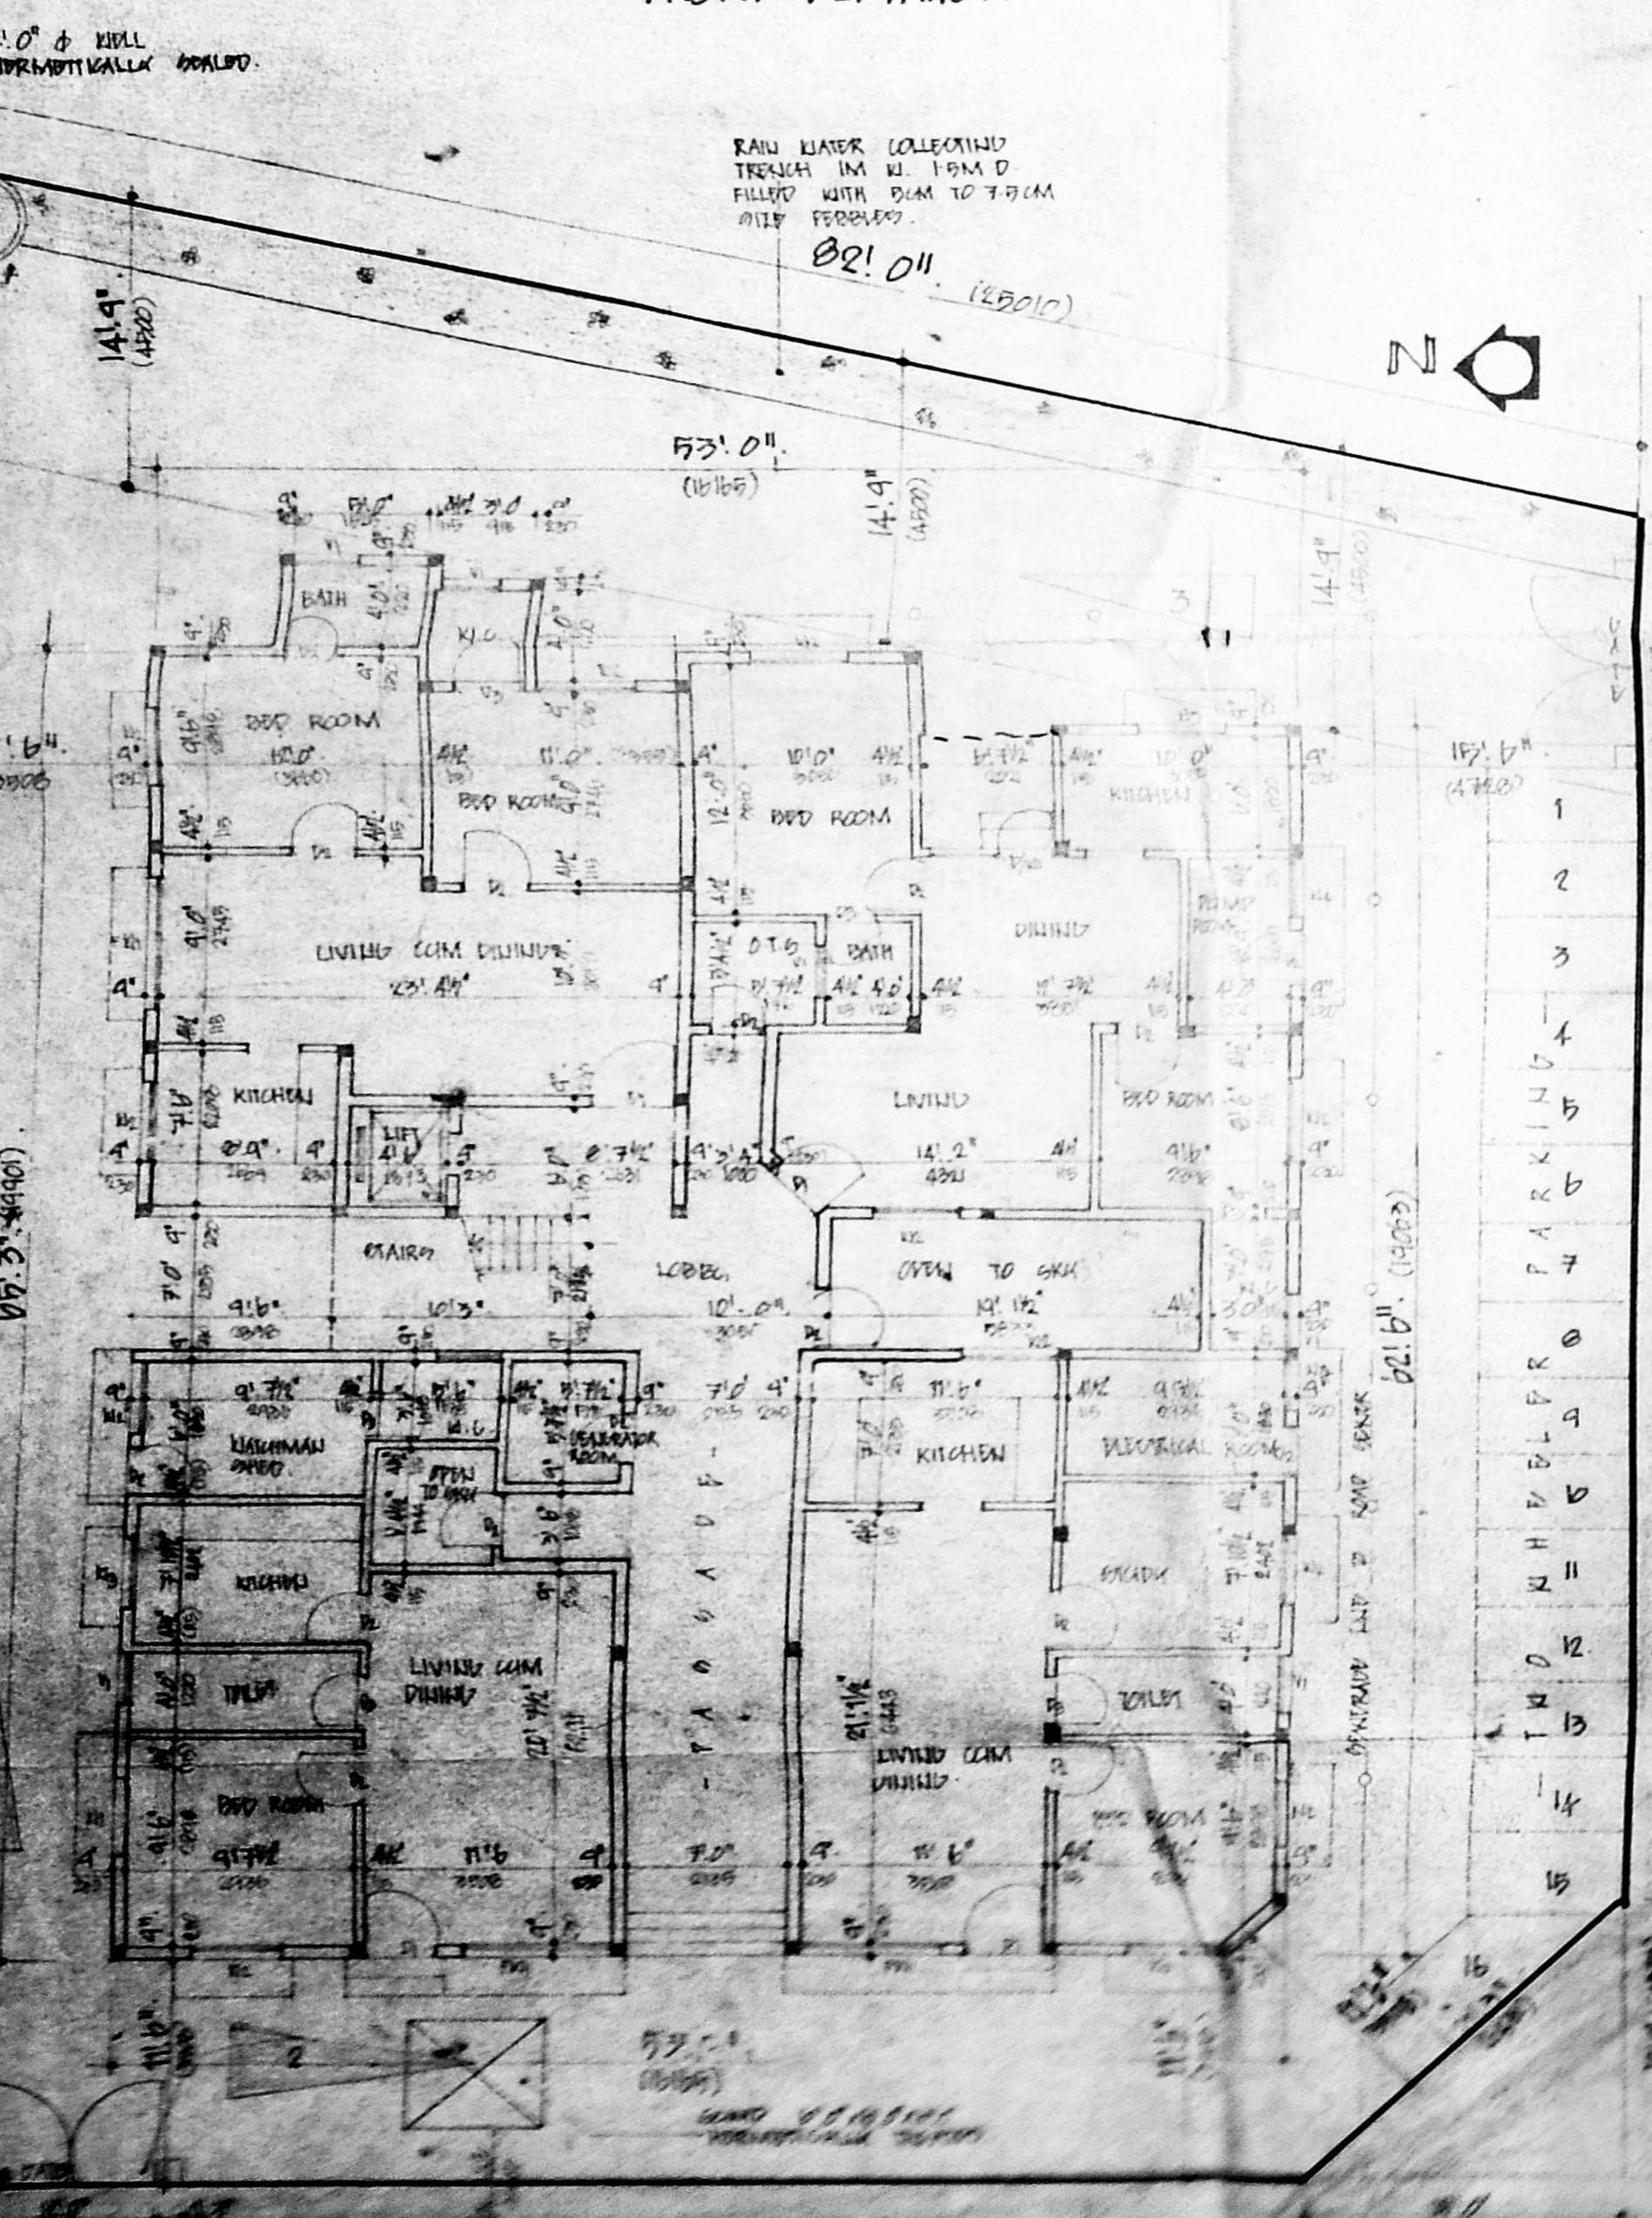

APPROVED
SUBJECT TO CONDITIONS IN
LETTER
NO. 89/255/76
MEMBER SECRETARY
CHENNAI METROPOLITAN
DEVELOPMENT AUTHORITY
CHENNAI-600 008.

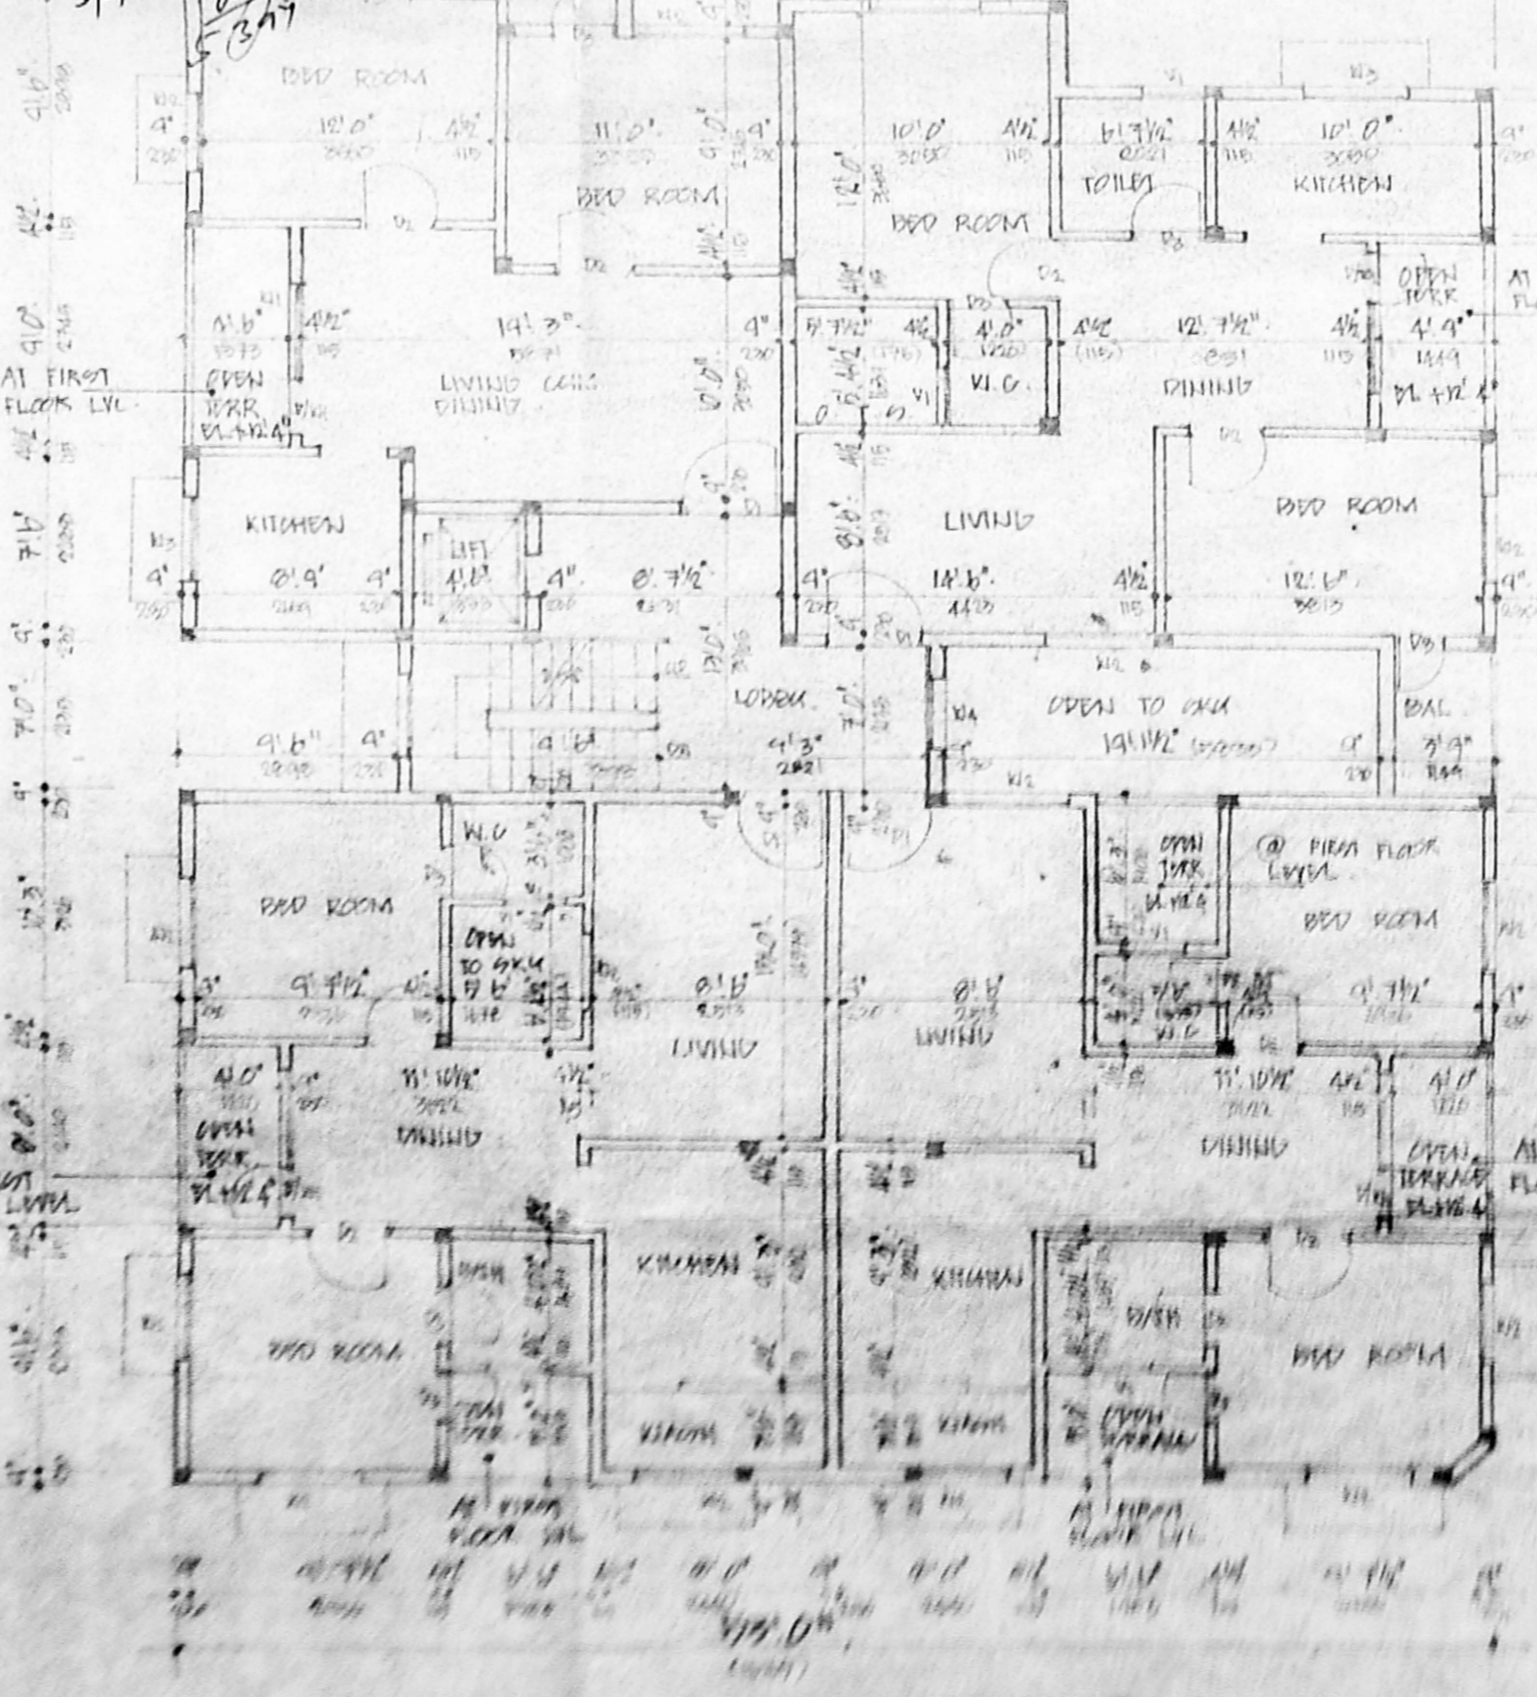


FIRST FLOOR PLAN

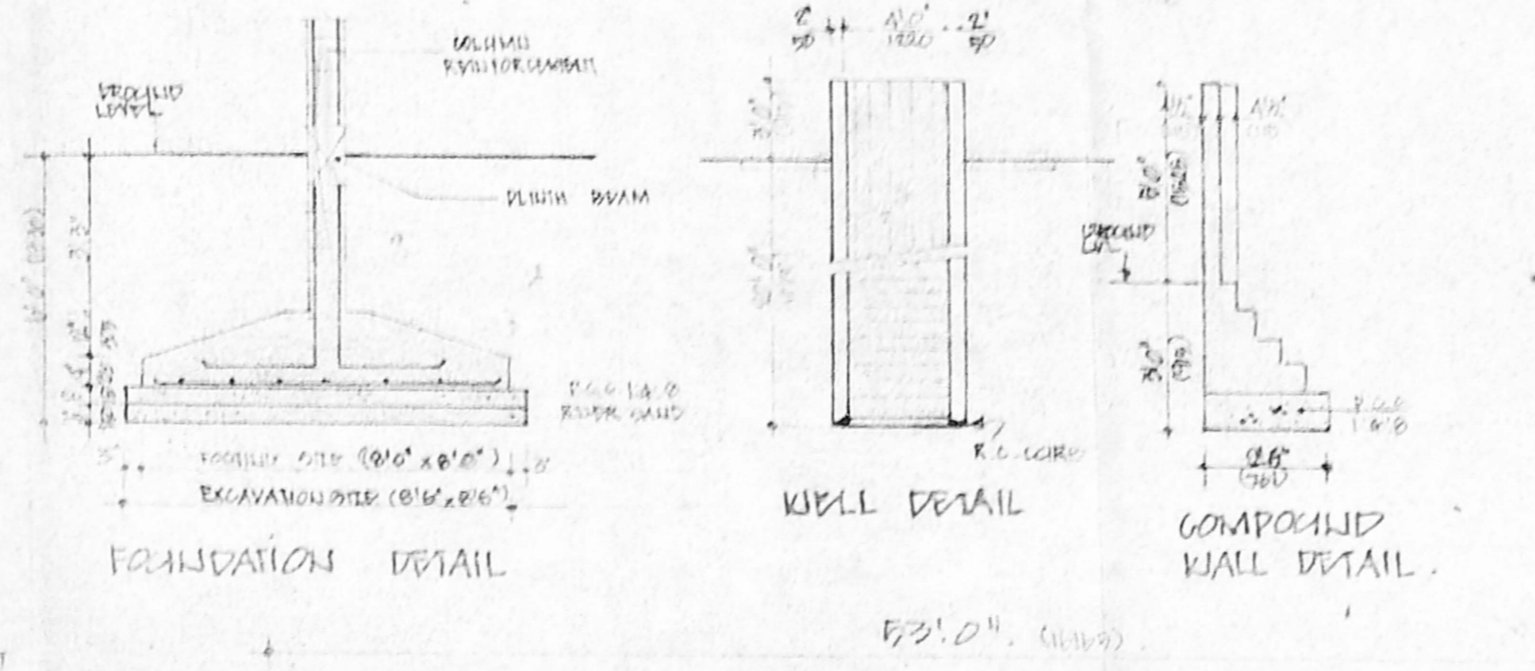


FOUNDATION DETAIL

WELL DETAIL

COMPOUND WALL DETAIL

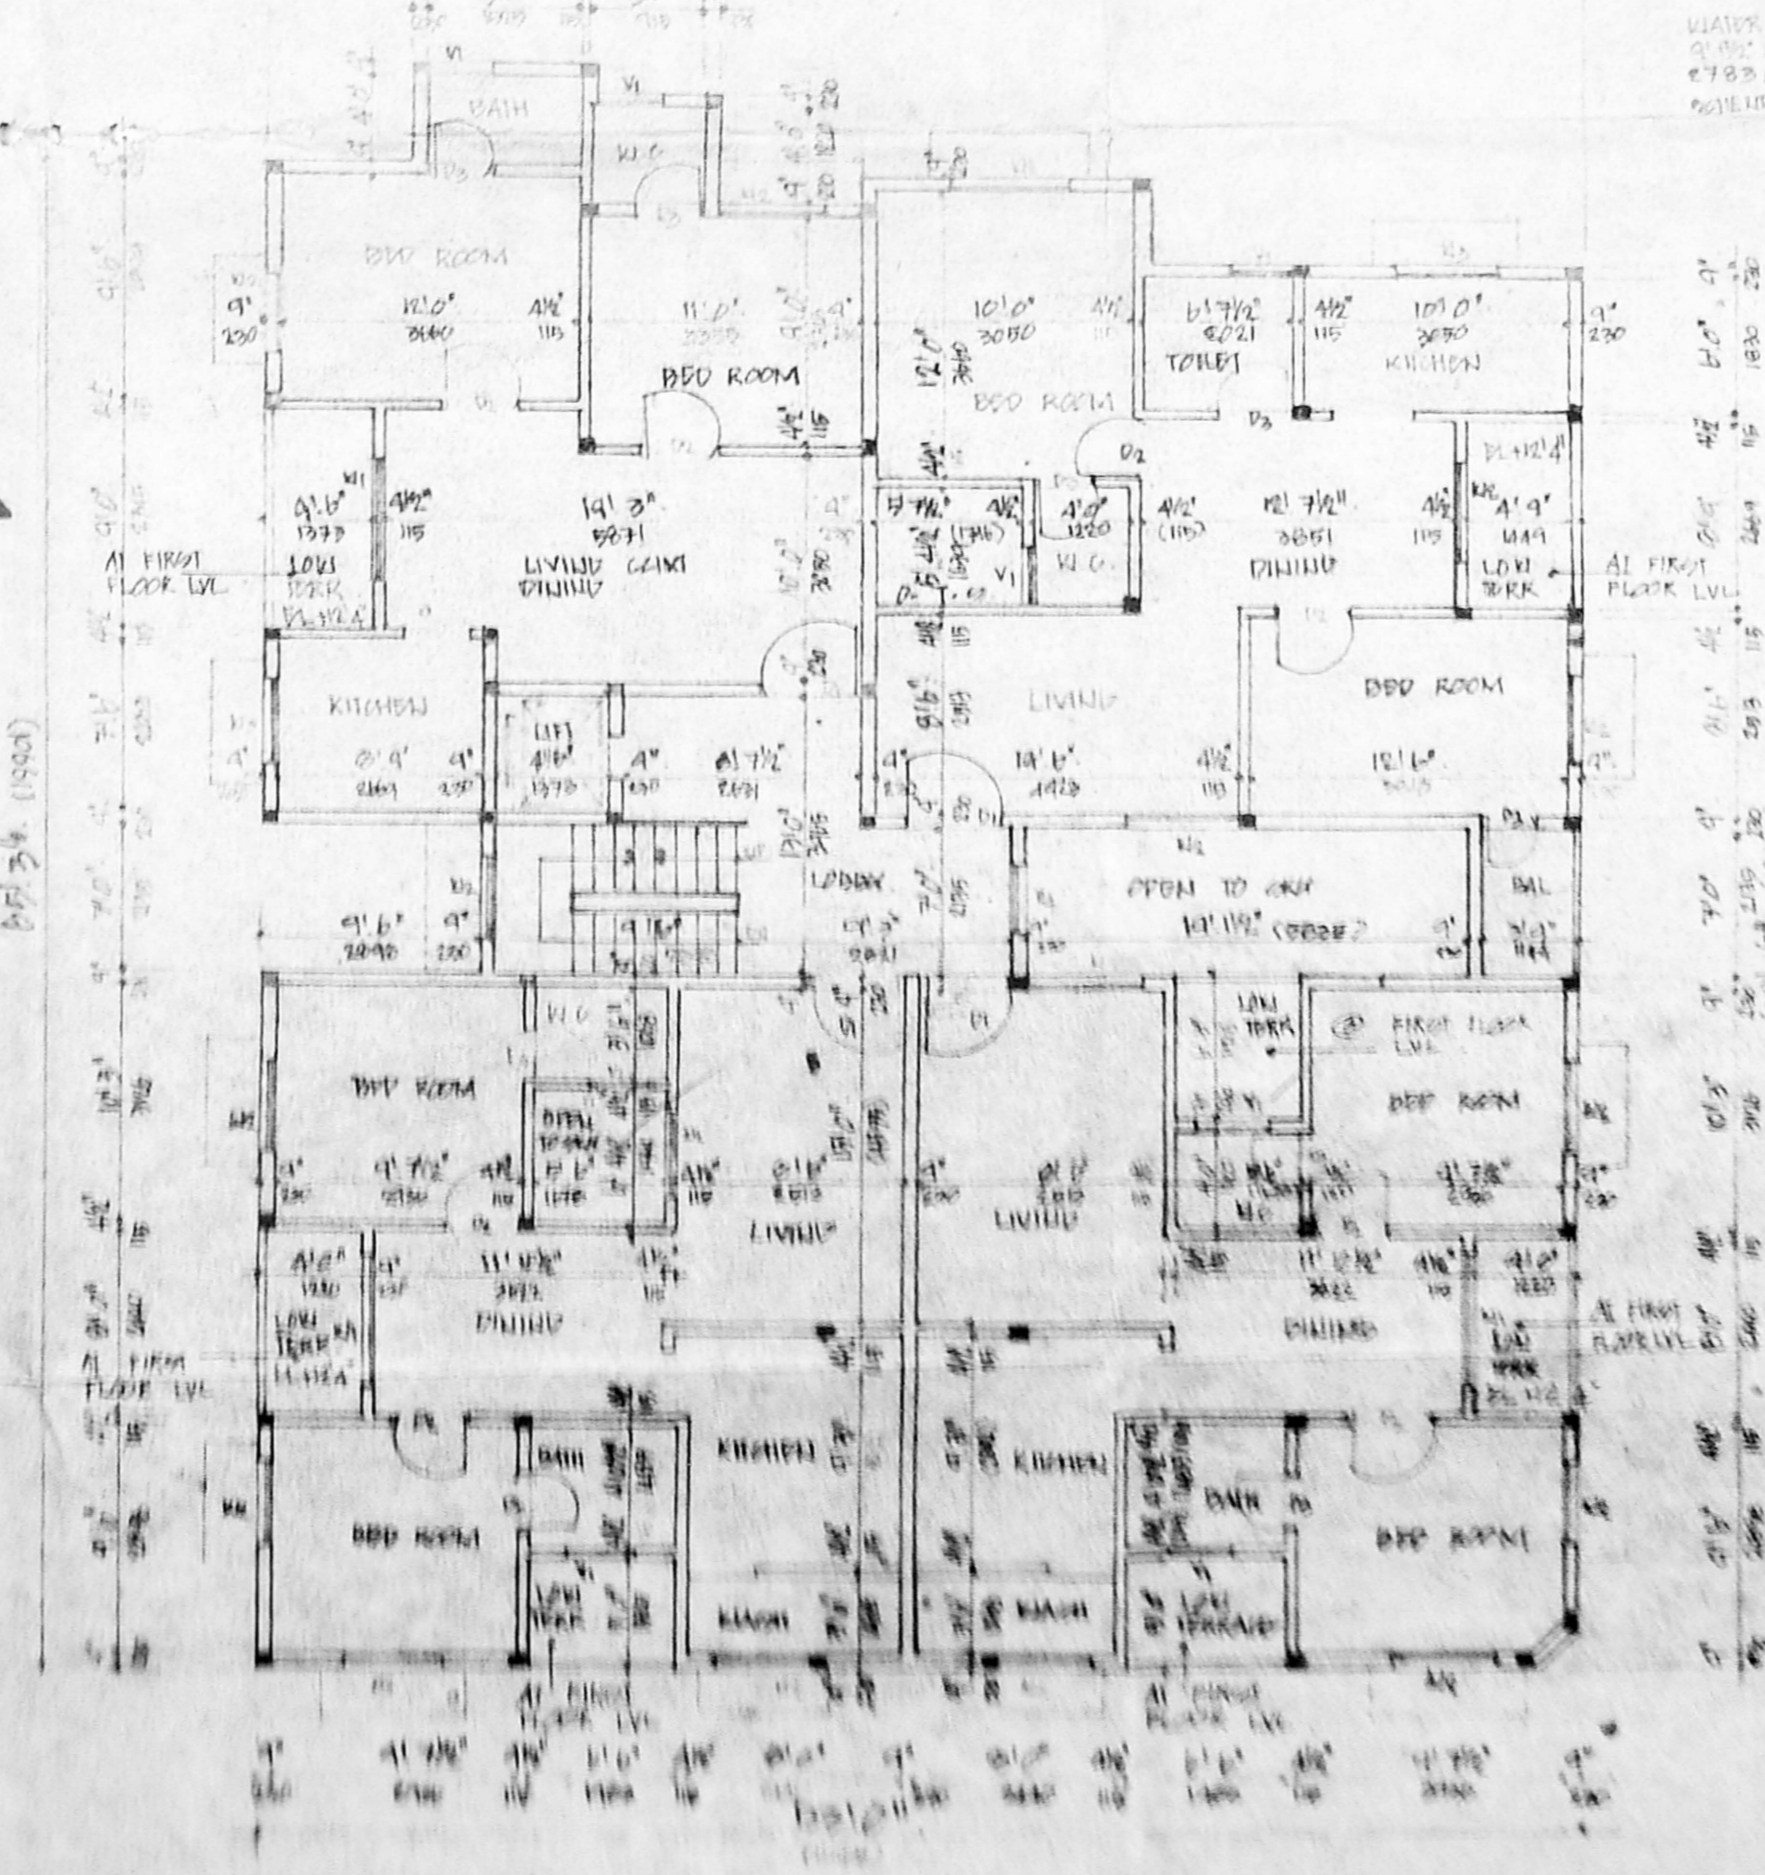

TYPICAL FLOOR PLAN
SECOND AND THIRD

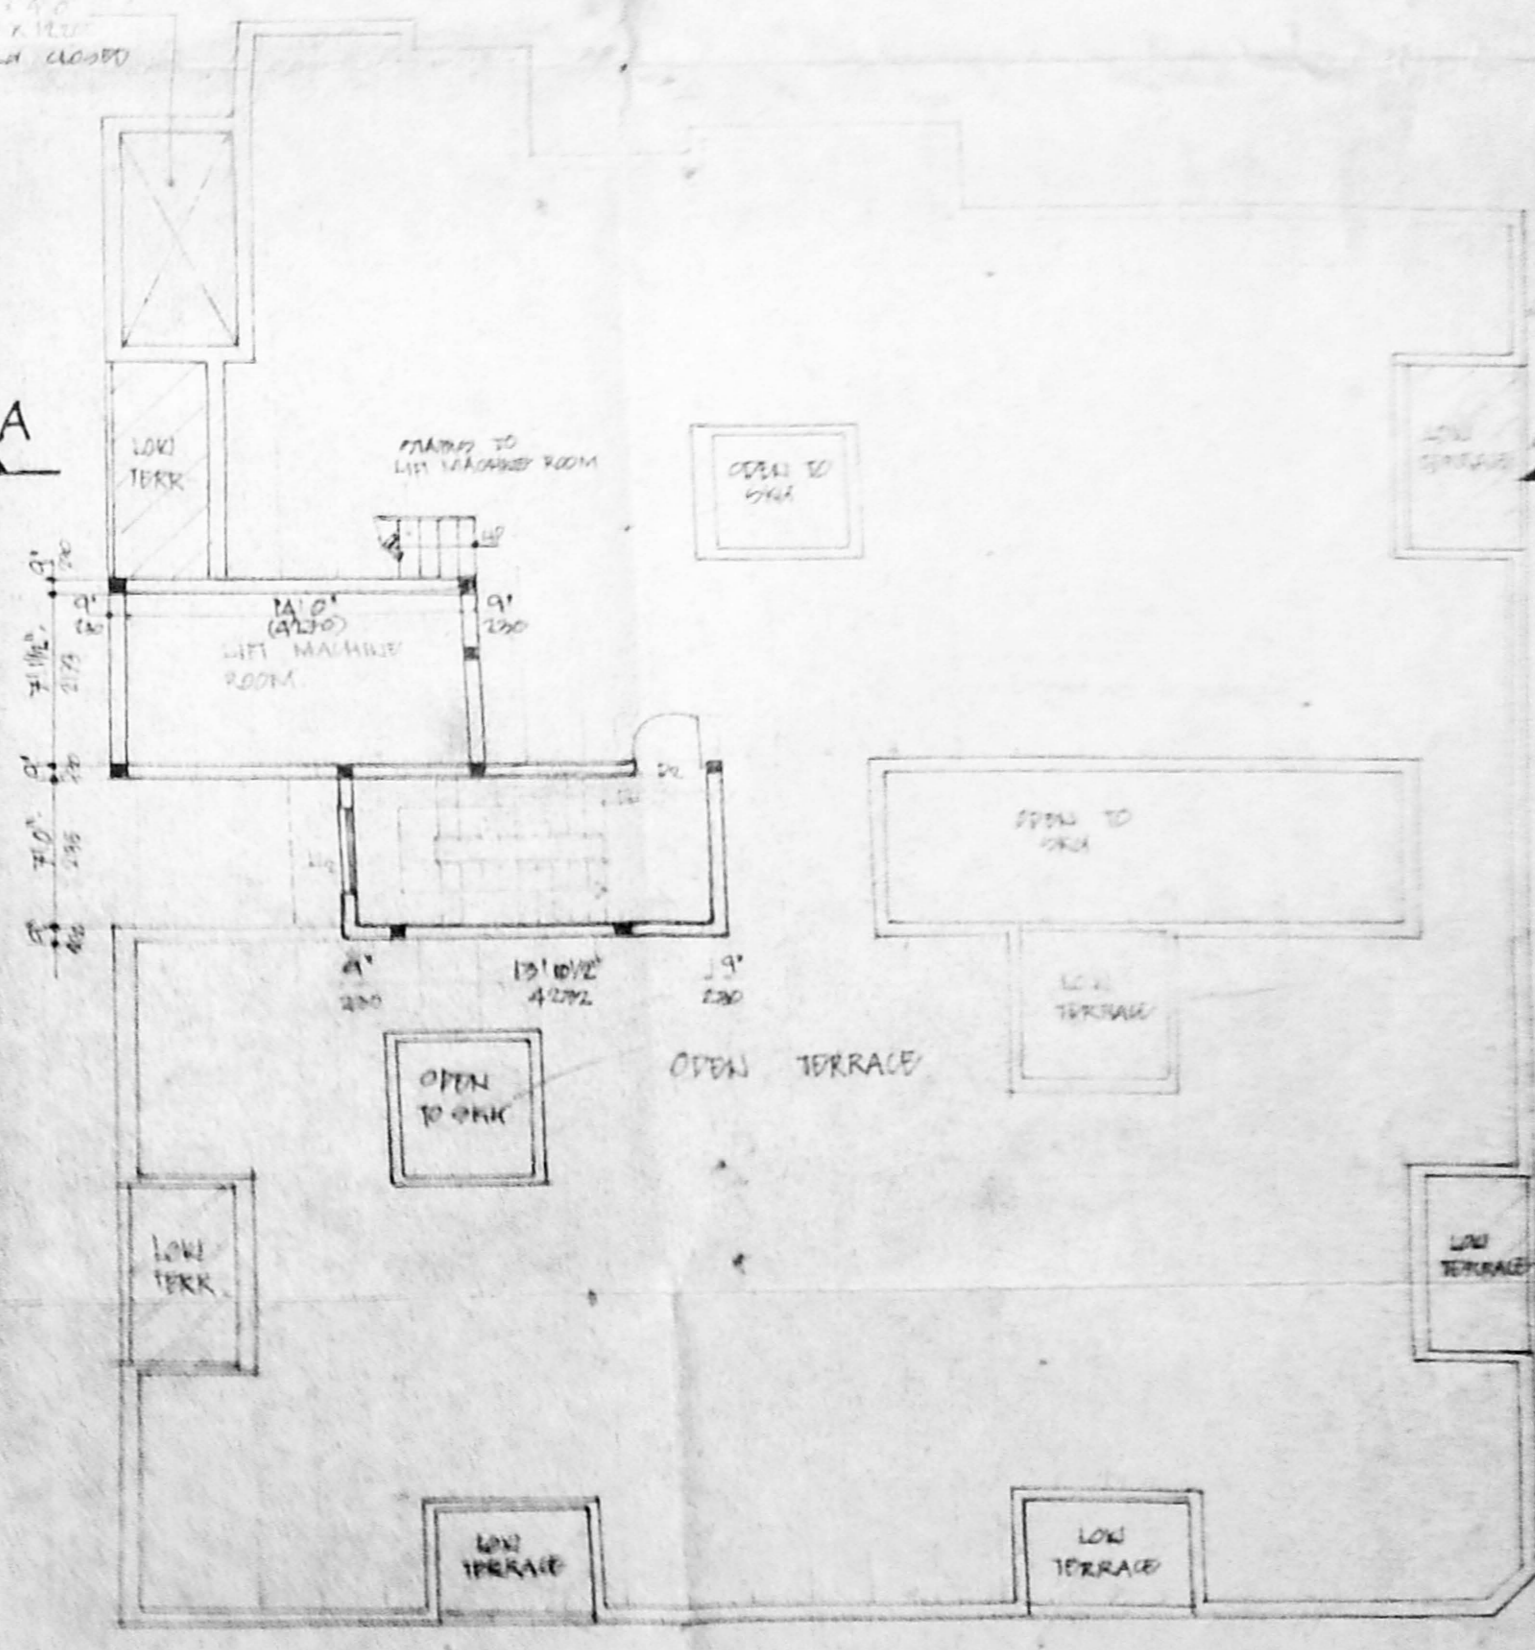

TERRACE FLOOR PLAN