



Scouting plan for plot


Planning Permit No. e/PP/114/96  
**APPROVED**  
 SUBJECT TO THE CONDITIONS IN THIS OFFICE LETTER.  
 No. C2/16978/96 Date 10.96  
 HEAD ROOM  
 2'6" HIGH BK PARAPET WALL  
 FOR MEMBER SECRETARY  
 WEATHERING COURSE  
 MADRAS METROPOLITAN  
 DEVELOPMENT AUTHORITY  
 MADRAS - 600 008.

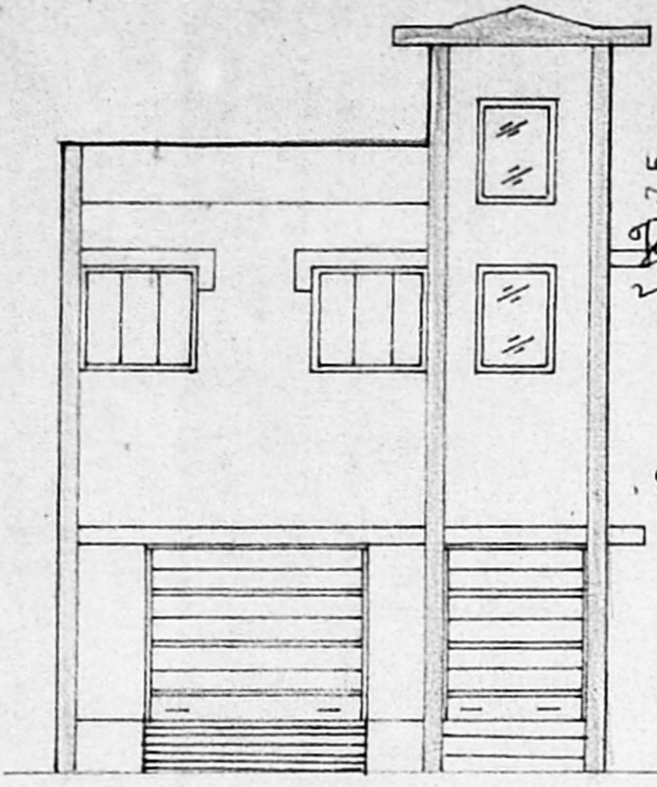


FRONT ELEVATION

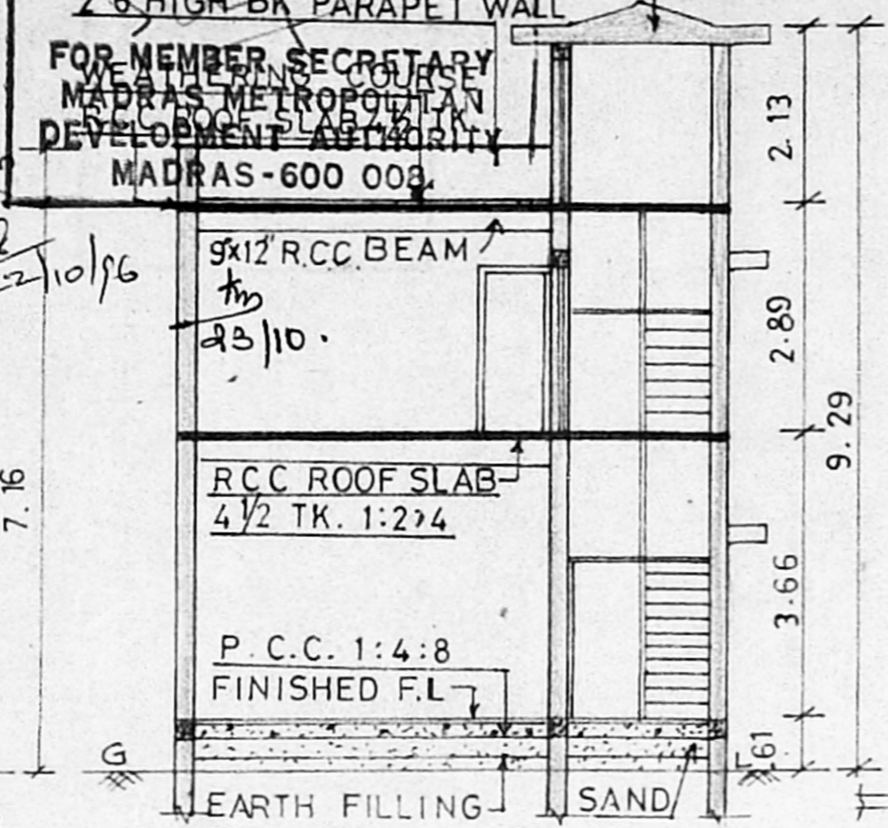


SECTION ON "XY"

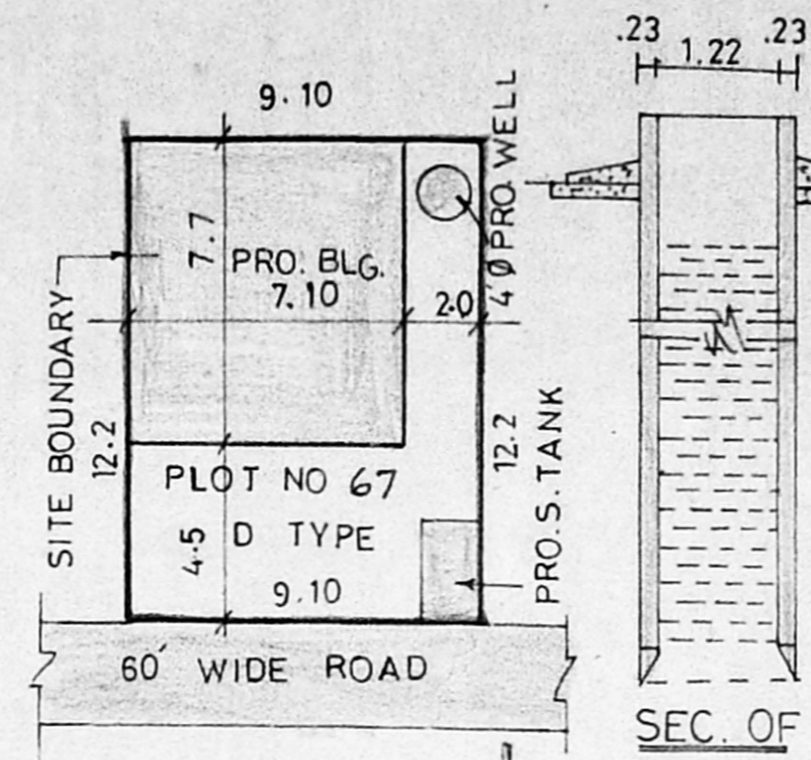

SITE PLAN  
SCALE 1:200

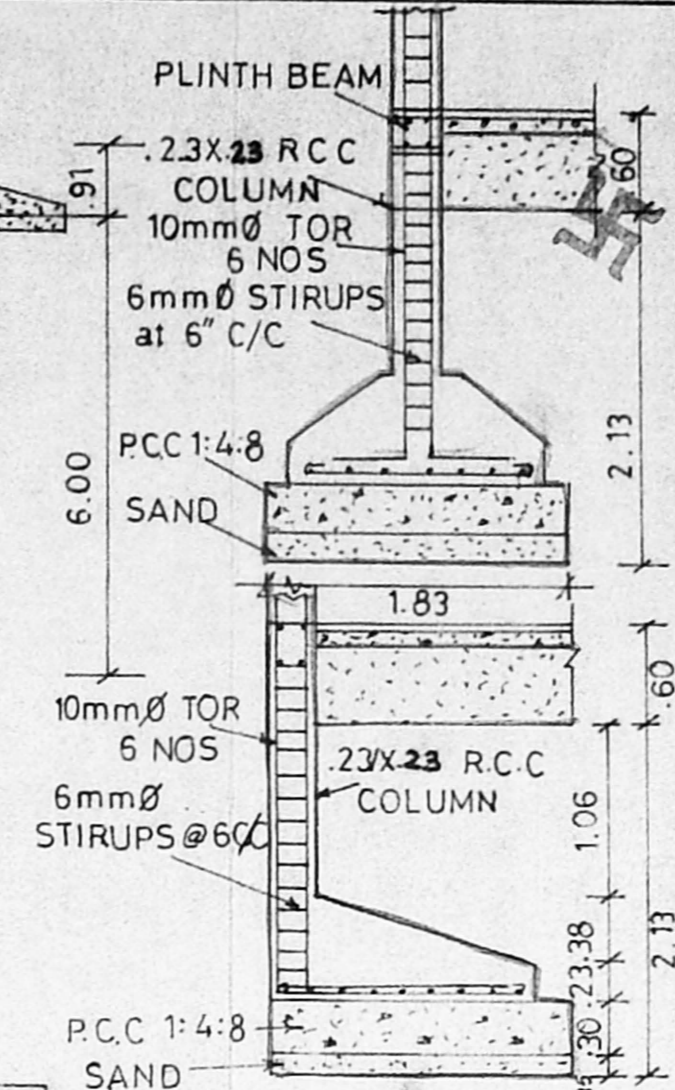

DETAIL OF FOUNDATION  
SCALE 1:90

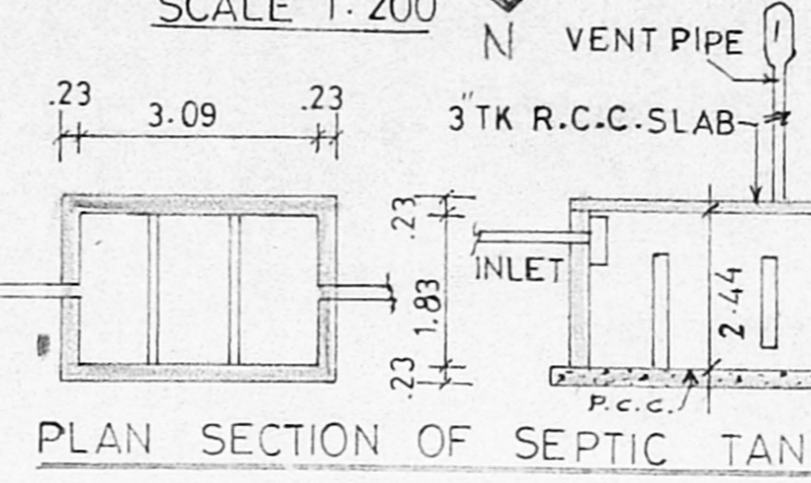

PLAN SECTION OF SEPTIC TANK

PLAN SHOWING THE PROPOSED OFFICE & GODOWN BUILDING IN PLOT NO: D-67 S No. 809/2 PART OF MADAVARAM VILLAGE AT BUS & TRUCK TERMINALS CHENGAI M.G.R. DISTRICT.

SCHEDULE OF JOINERY


|                           |             |
|---------------------------|-------------|
| R S ROLLING SHUTTER       | 3.05 X 2.42 |
| R S ROLLING SHUTTER       | 1.83 X 2.42 |
| D DOOR                    | 0.91 X 2.10 |
| D <sub>1</sub> DOOR       | 0.75 X 2.10 |
| W WINDOW                  | 1.52 X 1.37 |
| V VENTILATOR              | 0.91 X 1.37 |
| V <sub>1</sub> VENTILATOR | 0.61 X 0.45 |

AREA STATEMENT


PLOT AREA = 111.02 m  
 GROUND FLOOR = 54.67 m  
 FIRST FLOOR = 54.67 m  
 PLAT COVERAGE = 49.24%  
 FLOOR SPACE INDEX = 0.99

REFERENCE


PROPOSED WORK [Symbol]  
 SITE BOUNDARY [Symbol]  
 EXG. ROAD [Symbol]

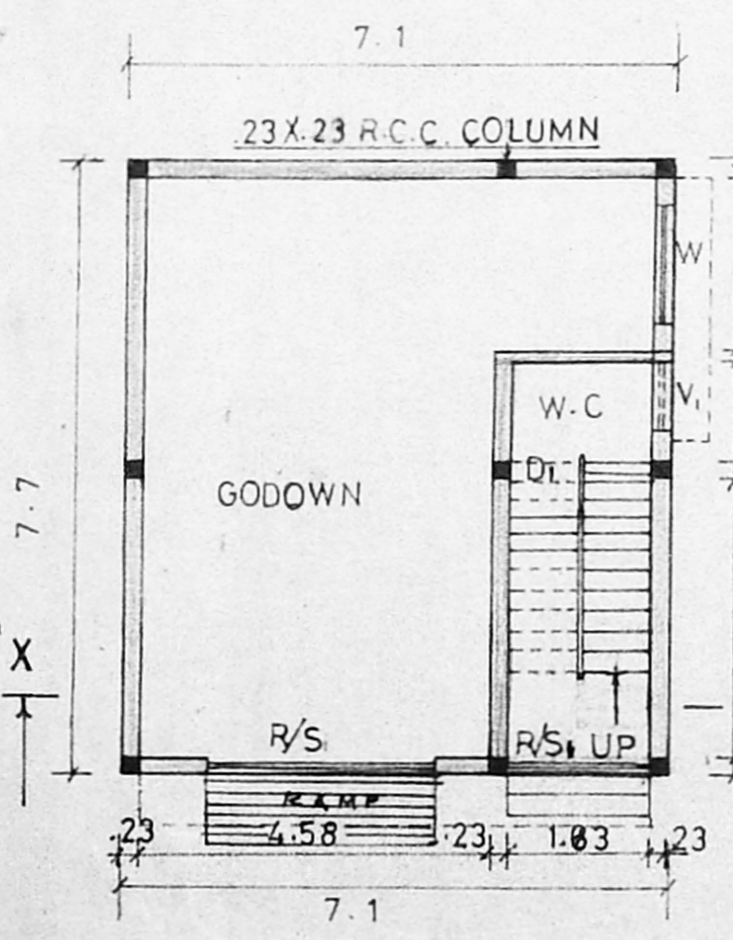

GROUND FLOOR PLAN  
SCALE 1:100

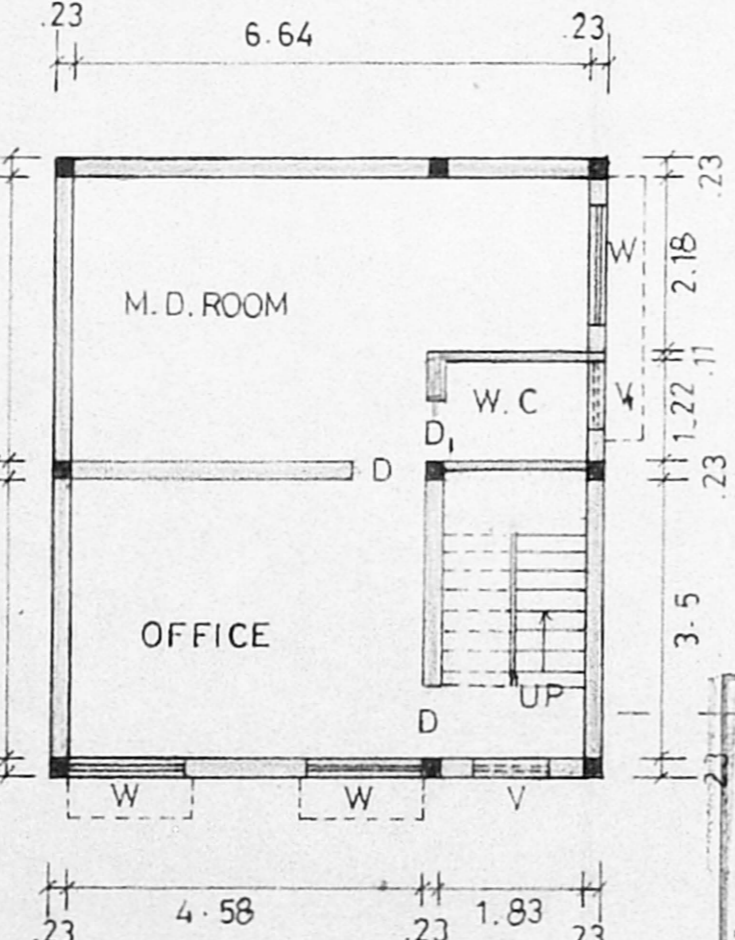


FIRST FLOOR PLAN

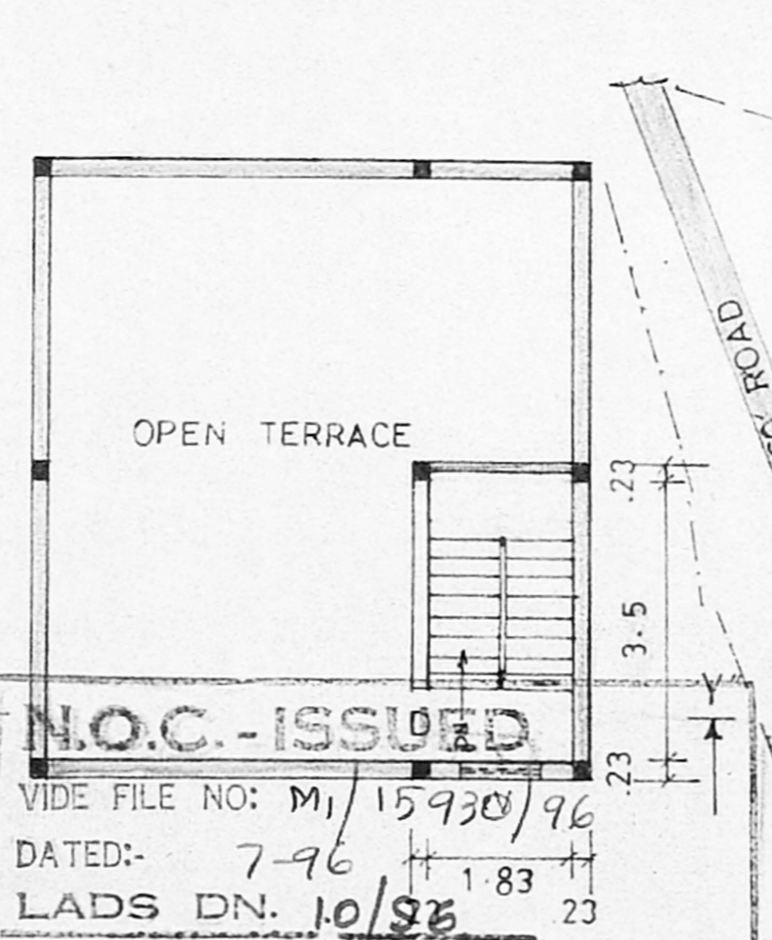

**N.O.C. - ISSUED**  
 VIDE FILE NO: M/15930/96  
 DATED: 7-96  
 LADS DN. 10/86  
 NOC  
 FOR CHIEF EXECUTIVE OFFICER  
 NOTED ALL MEMBERS ASSOCIATES.

TERRACE FLOOR PLAN

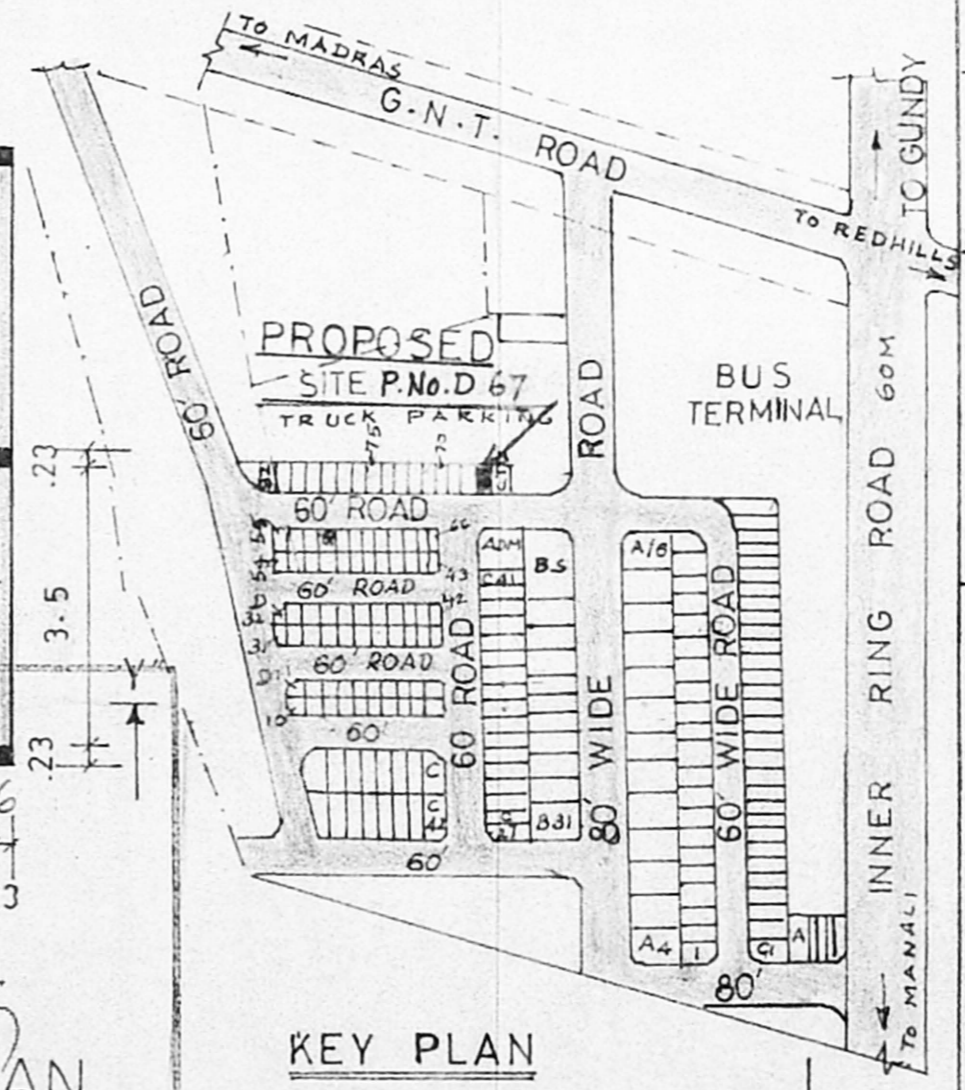

KEY PLAN  
(NOT TO SCALE)

*A. Permal*  
OWNER

*K. Venigopal*  
 Er. K. VENIGOPAL, Ret. A.E.B.  
 CORPORATION OF MADRAS  
 Civil & Sanitary Engineering Consultant  
 Licensed Surveyor, Class-I No. 710  
 Licensed Plumber, Class-I Metro Water  
 Sewerage No. .... Water Supply No. ....  
 3, Neelakandam Street, Thiruvananthapuram (L.I. Area)  
 Backside of Corporation Girls Higher Secondary School  
 MADRAS 600 034.

LICENSED SURVEYOR