
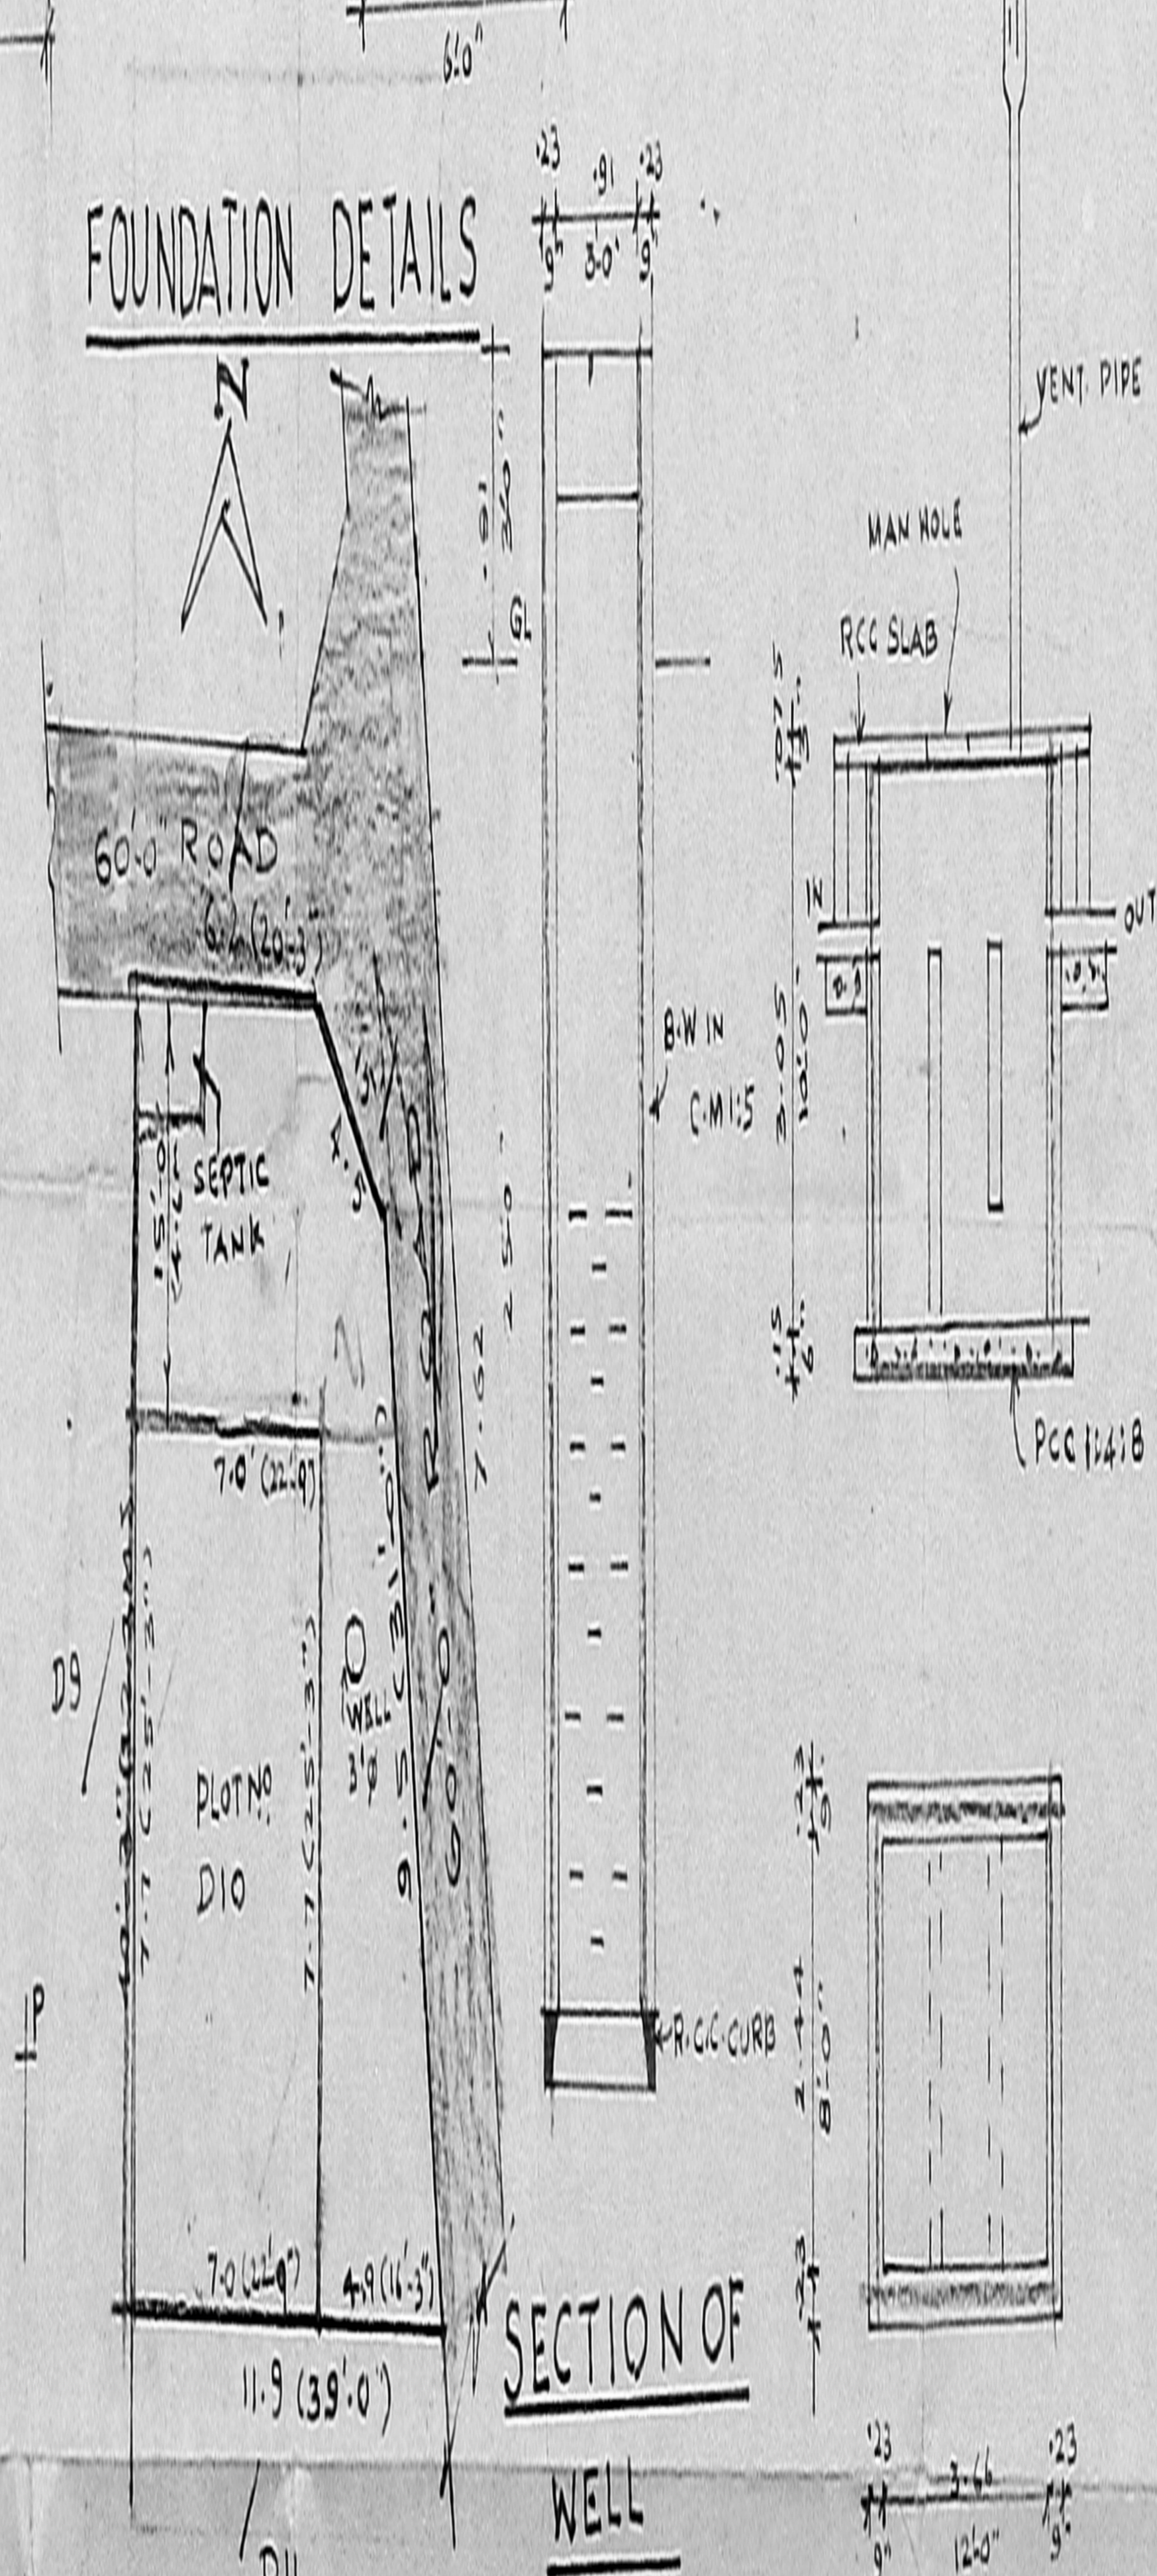
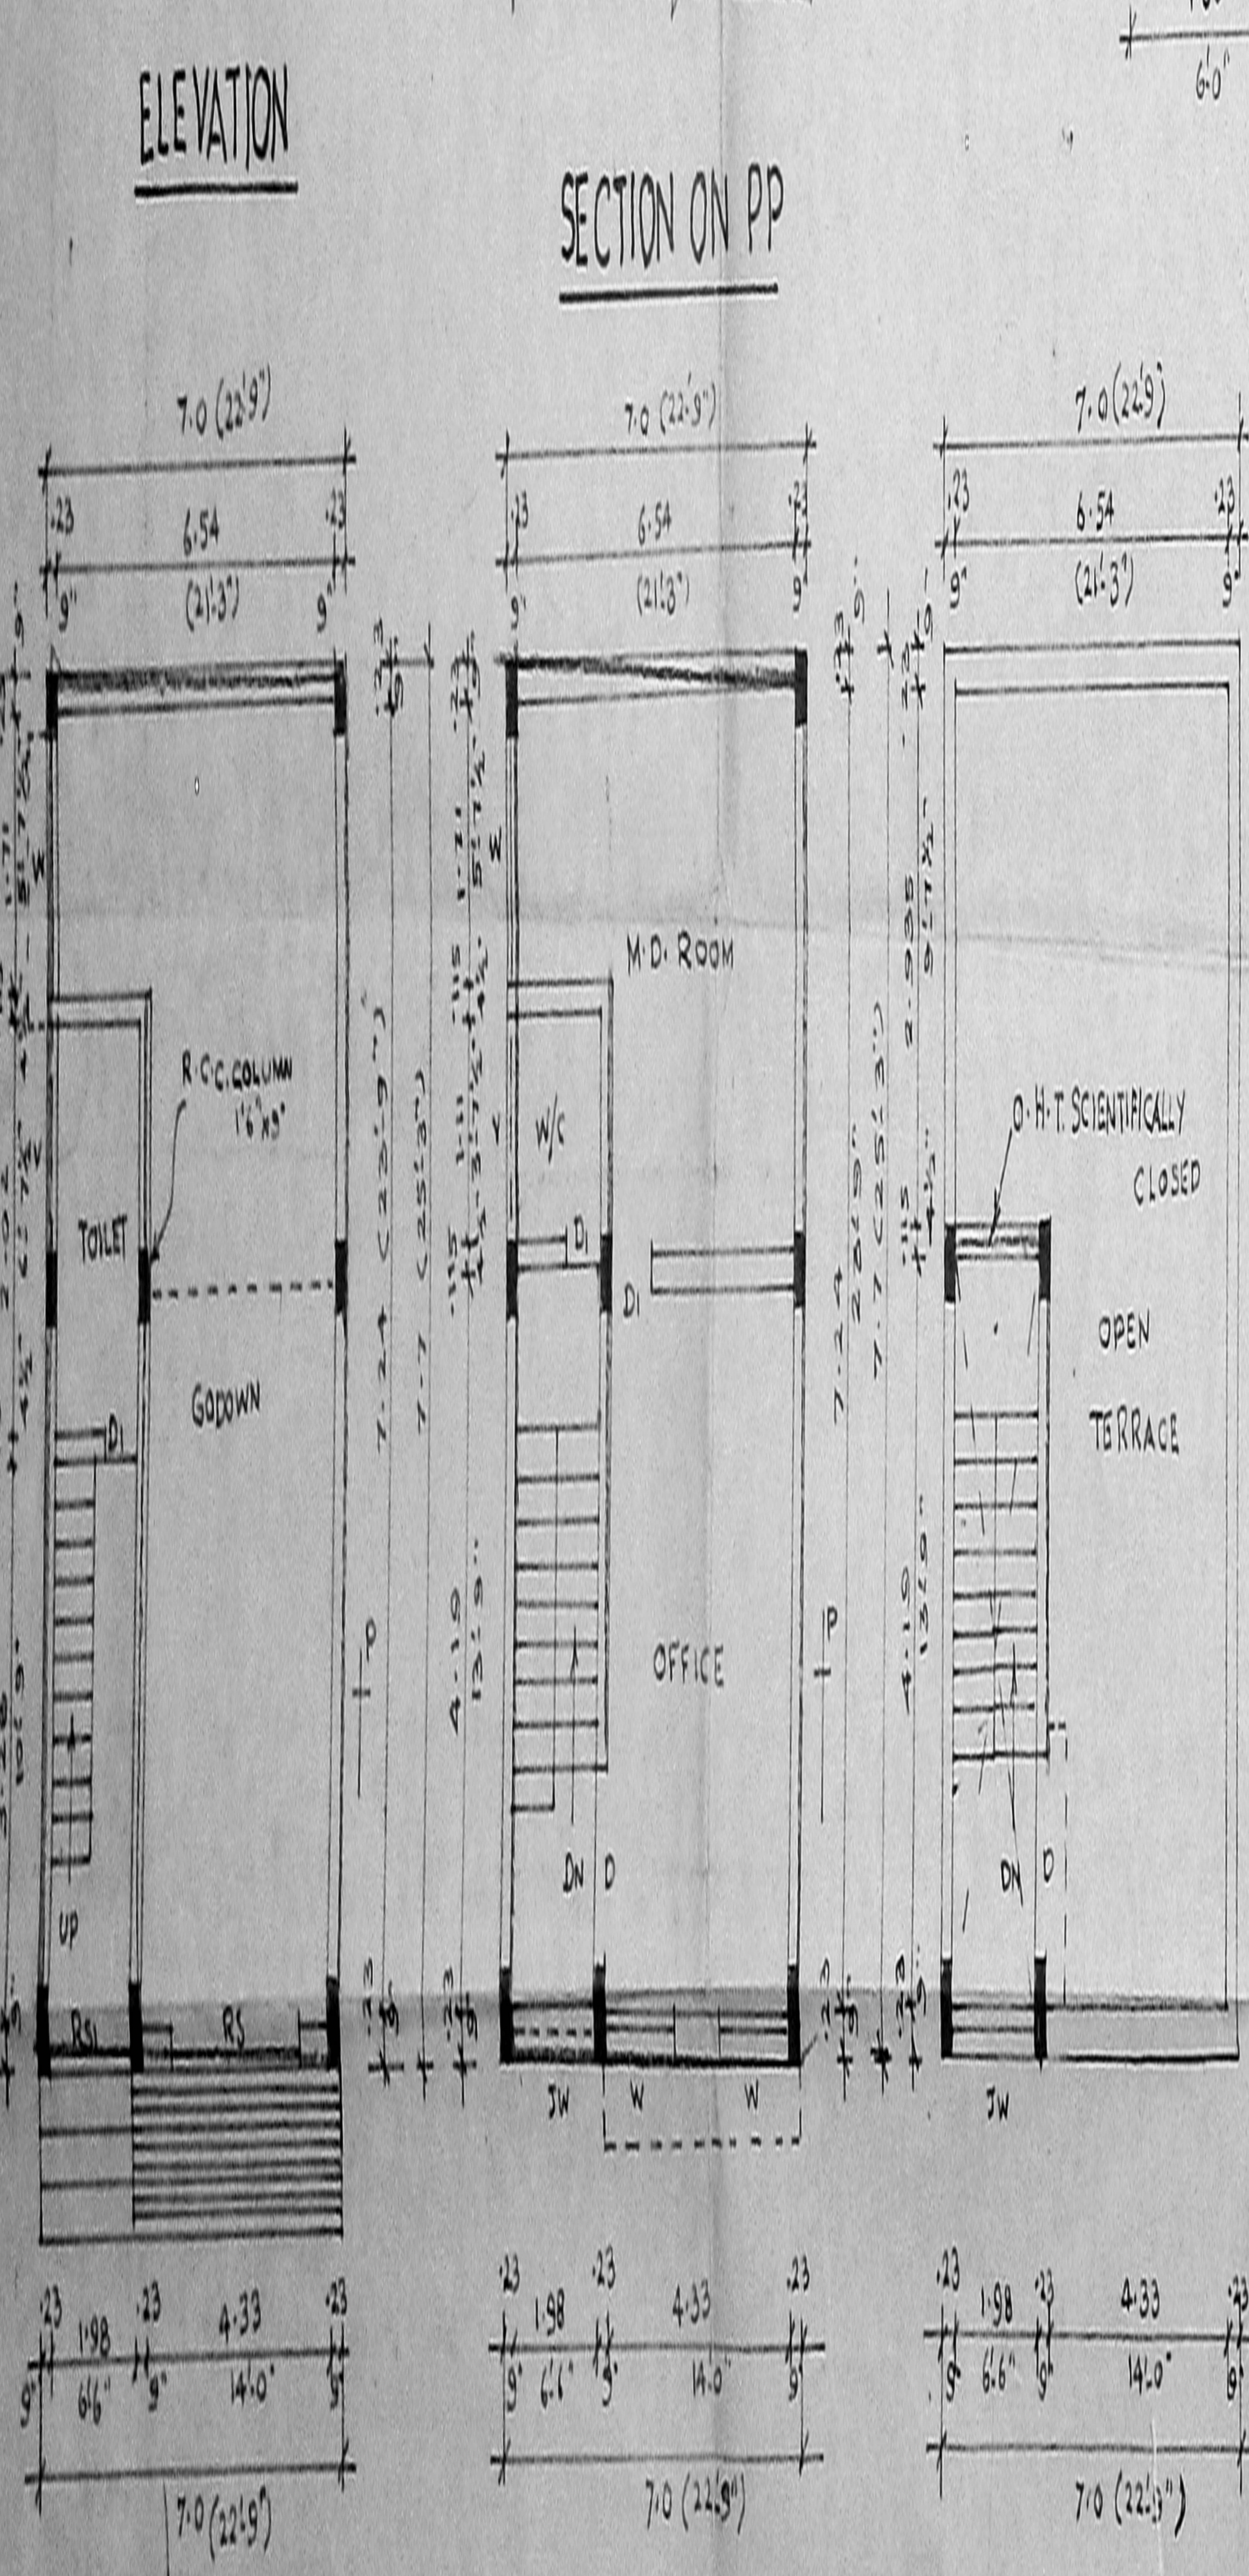
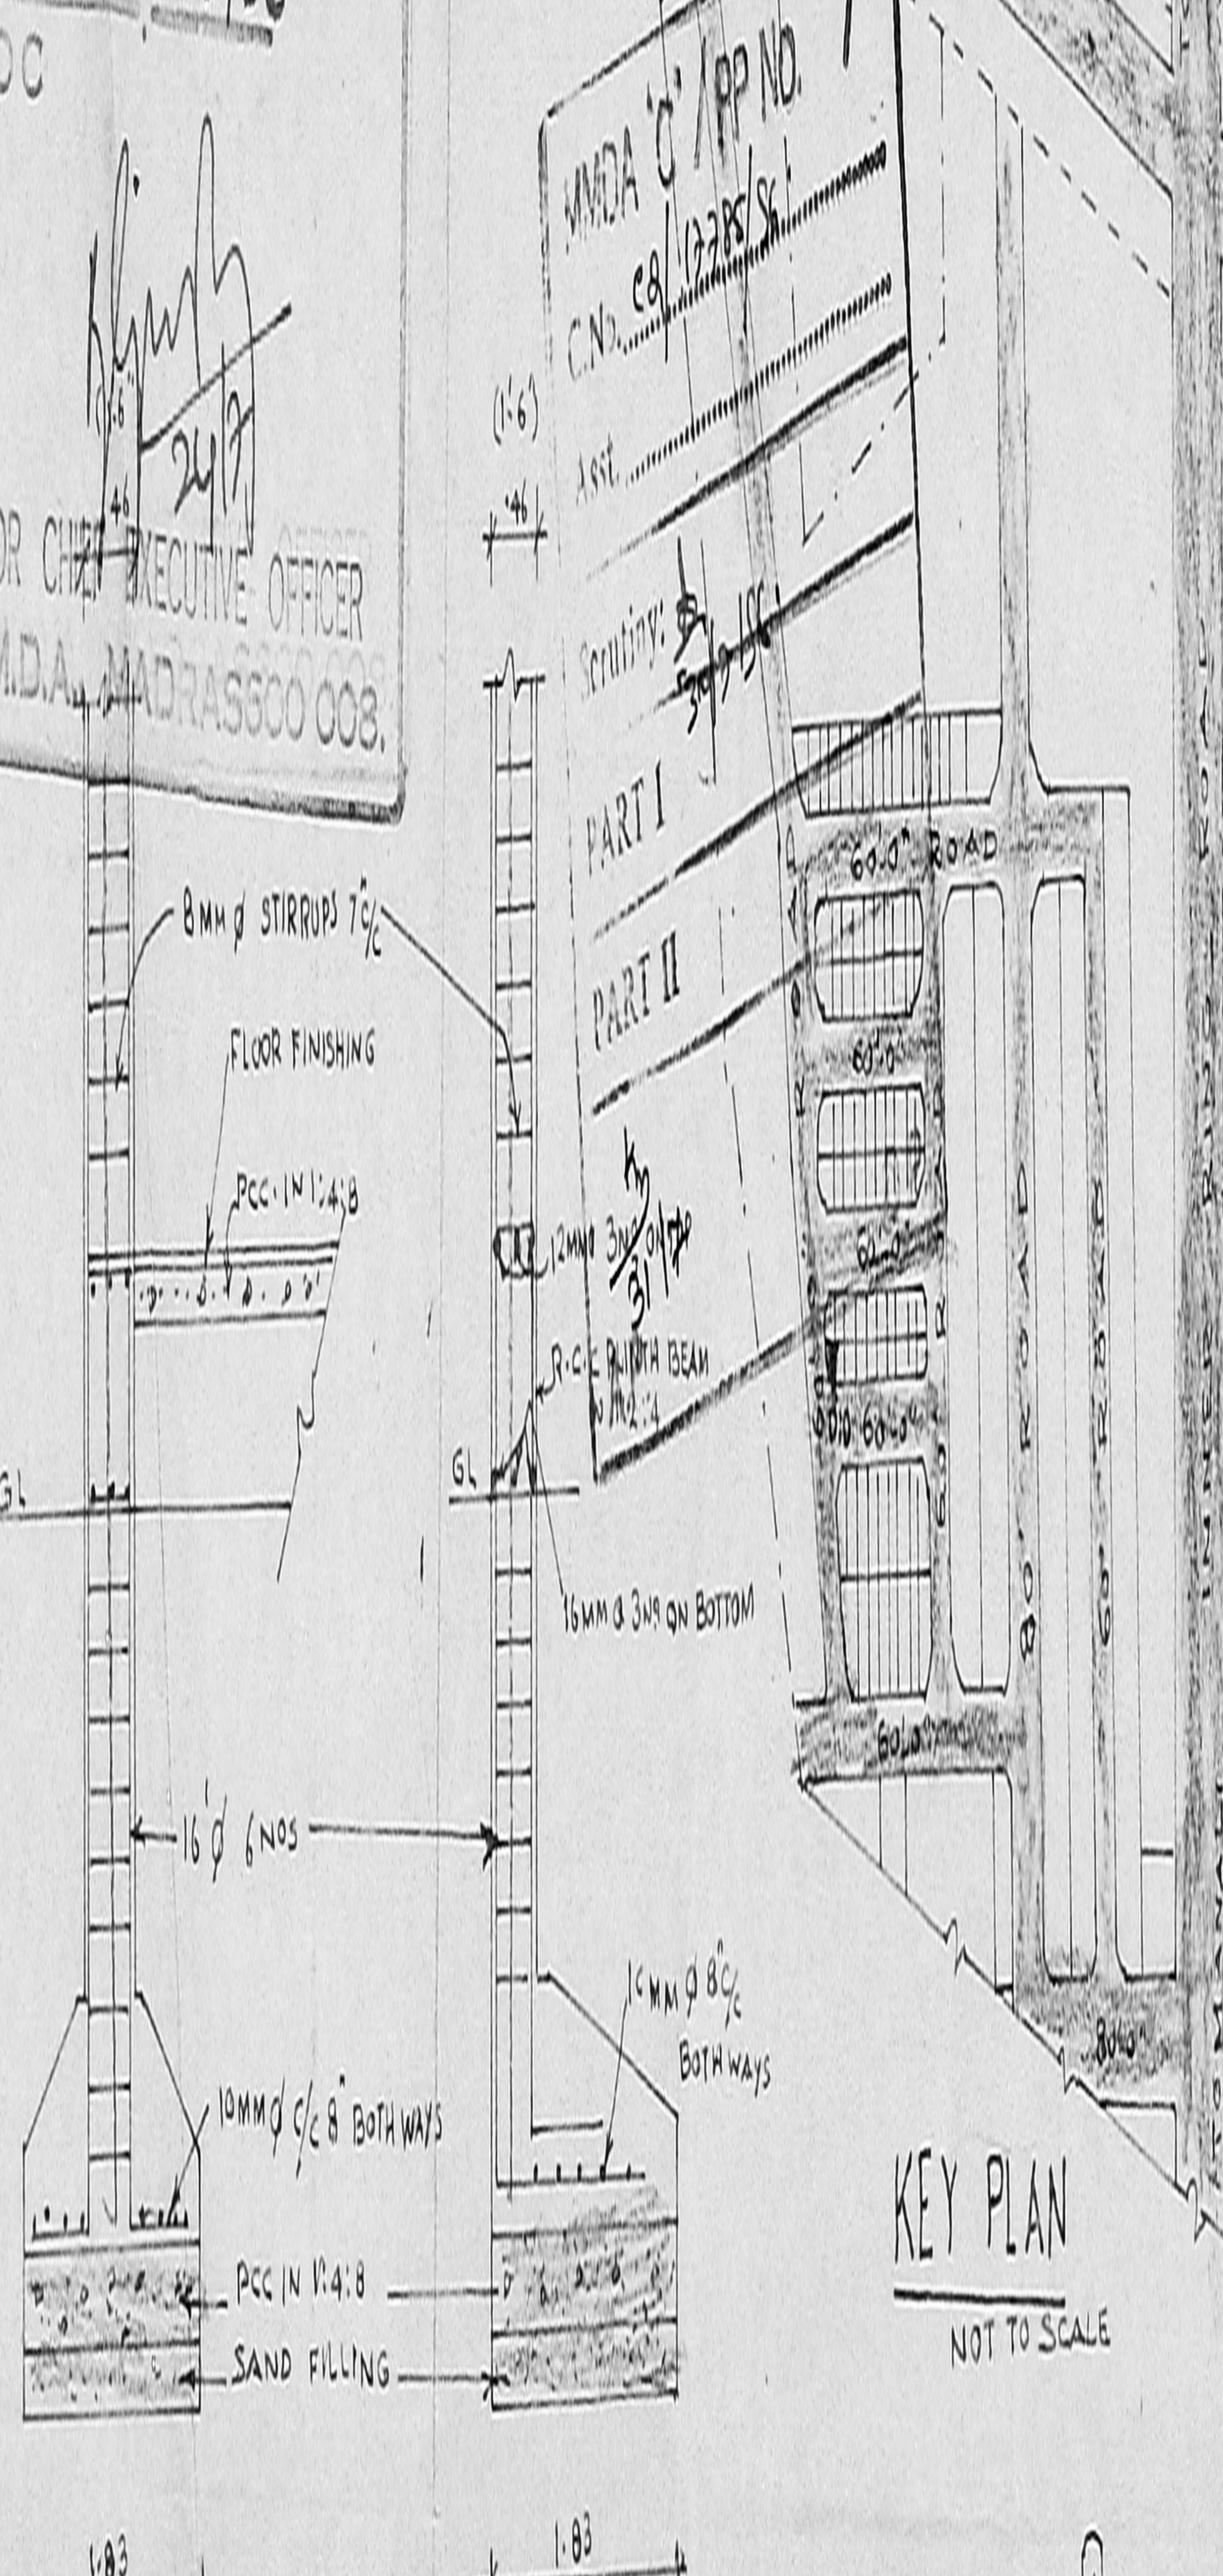


**NOC-ISSUED**  
 WIDE FILE NO: M/14548/96  
 DATED: 7-96  
 LADS DN. 18/96  
 NOC

FOR CHIEF EXECUTIVE OFFICER  
 M.M.D.A., MADRAS 600 008.

PLAN SHOWING THE  
 PROPOSED GODOWN  
 CUM OFFICE BUILDING  
 AT PLOT NO D10, S.No  
 883 Part of TRUCK  
 TERMINALS, MADHAVARAM  
 VILLAGE.  
 CHENGAI M.G.R. DIST.

SCALE: 1:100 & 1:200

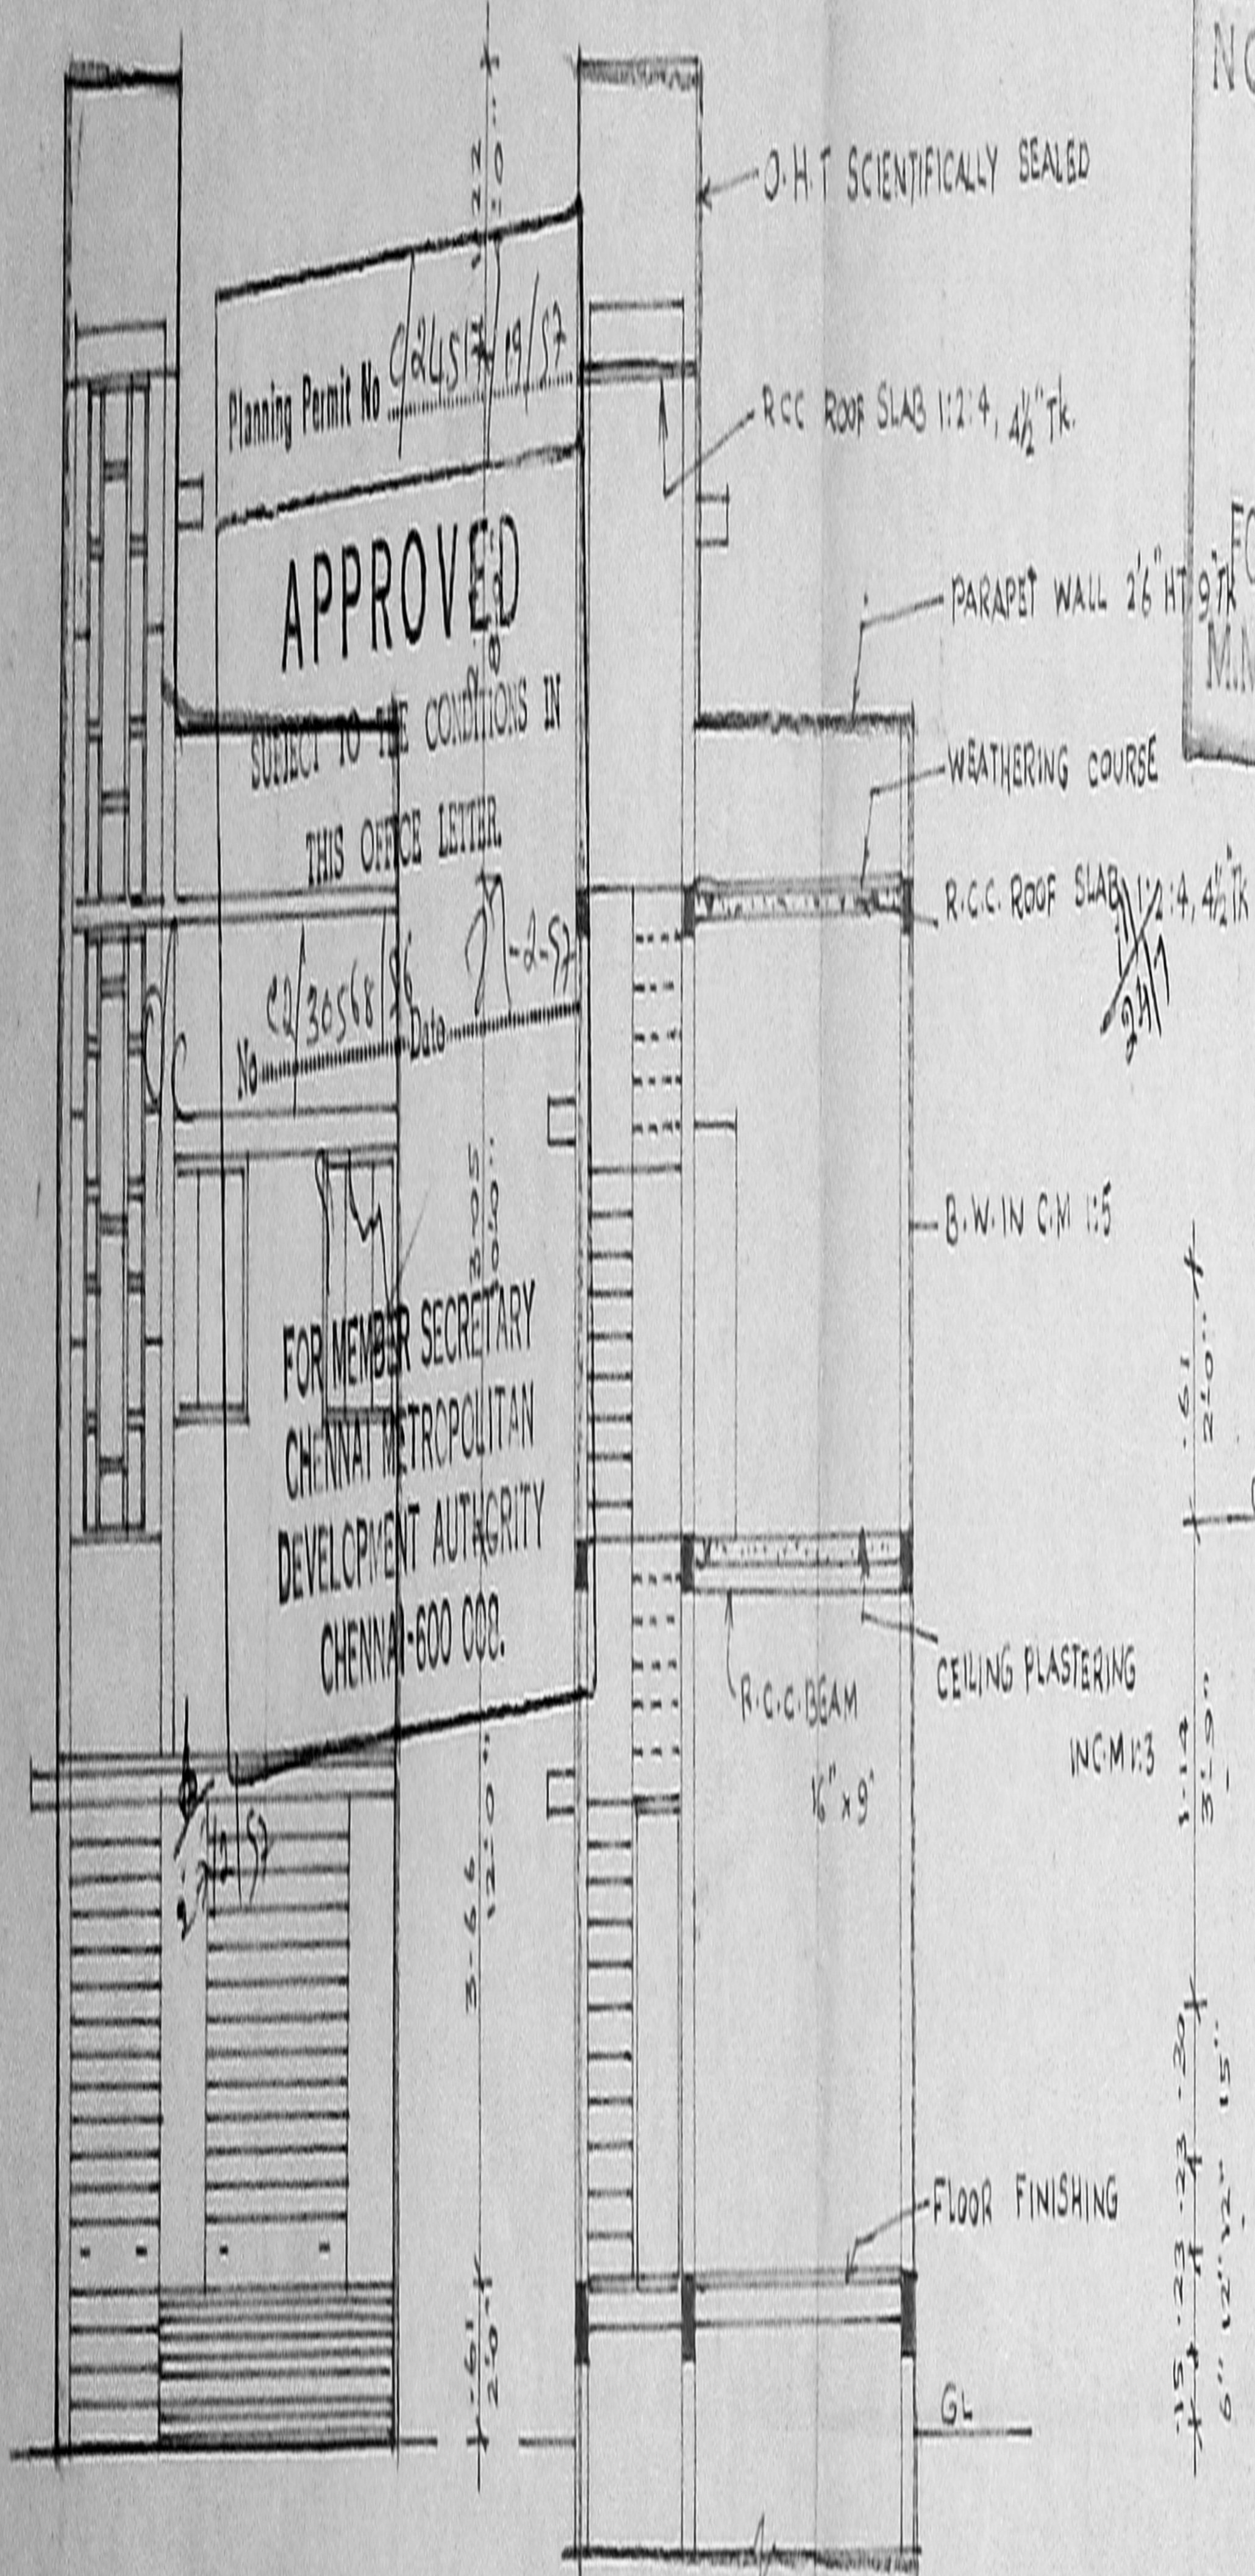

**JOINERIES**

RS ROLLING SHUTTER	10'0" x 10'0"
RS	6'6" x 8'0"
D DOOR	3'0" x 6'6"
D1	2'6" x 6'6"
W WINDOW	5'0" x 4'0"
V VENTILATOR	4'0" x 2'0"

**COLOUR INDEX**

PROPOSED	[Color swatch]
ROAD	[Color swatch]
BOUNDARY	[Color swatch]

**AREA DETAILS**

PLOT EXTENT	12576 m <sup>2</sup> 13553 sq ft
GROUND FLOOR	53.9m <sup>2</sup> 580.3 sq ft
FIRST FLOOR	53.9m <sup>2</sup> 580.3 sq ft
COVERAGE	42%
F. S. I	0.85

OWNER

**SEPTIC TANK DETAILS**

G.S. KUMAR DCE,  
 CONSULTING ENGINEER  
 LICENSED SURVEYOR No. 241  
 P.P. 441330