


PLAN SHOWING THE PROPOSED CONSTRUCTION OF A TAMIL EVANGELICAL LUTHERAN CHURCH AT PLOT NO 20 & 21 VIGNESWAR NAGAR IN S.NO 35/7, ARIYANVOYAL VILLAGE, MINJUR TOWN PANCHAYAT, PONNERI TALUK, CHENGAI M.G.R. DISTRICT.


SCALE 1" = 8'-0" (1:100)

MMDA 'C' / PP NO. /
C.No. e4/26645/36
Asst.
Scrutiny: *[Signature]*
PART I *[Signature]*
PART II
[Signature] 22/11
A.P. DP.


Planning Permit No. e/24534/36/57
APPROVED
SUBJECT TO THE CONDITIONS IN THIS OFFICE LETTER.
No. e4/26645/36 Date 18-3-97
FOR MEMBER SECRETARY
CHENNAI METROPOLITAN
DEVELOPMENT AUTHORITY
CHENNAI-600 008.

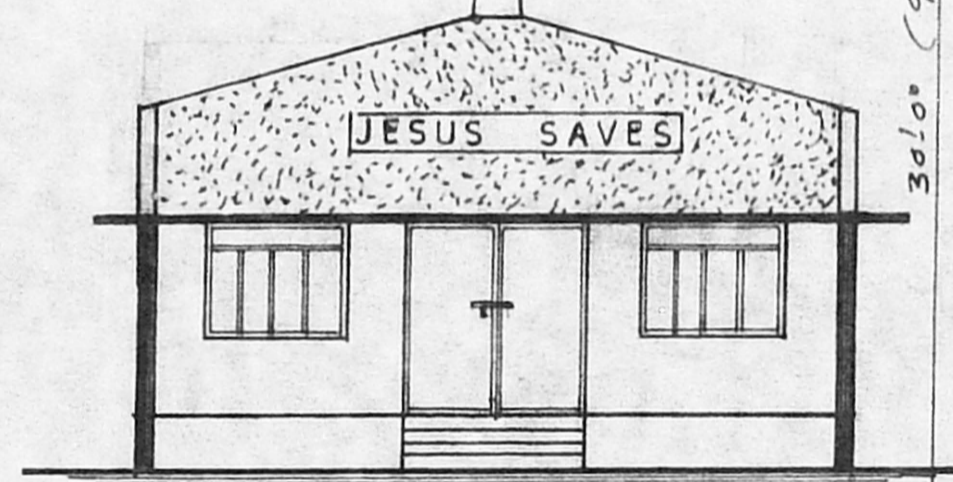


ELEVATION

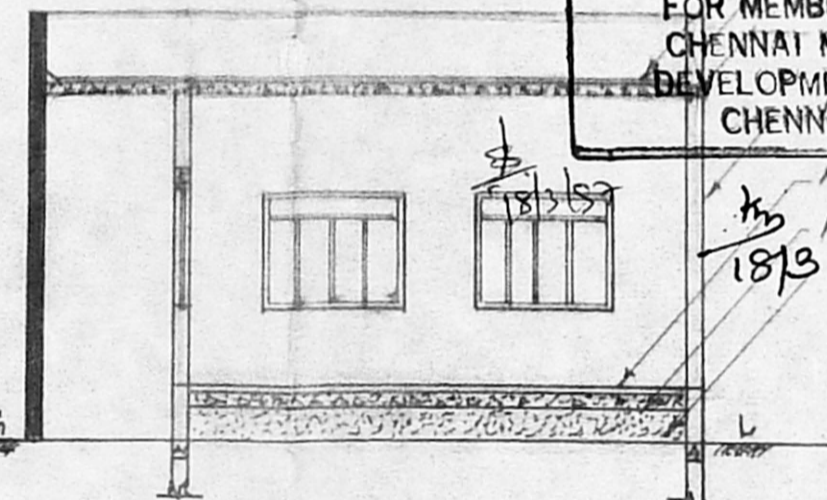

SECTION ON "AB"

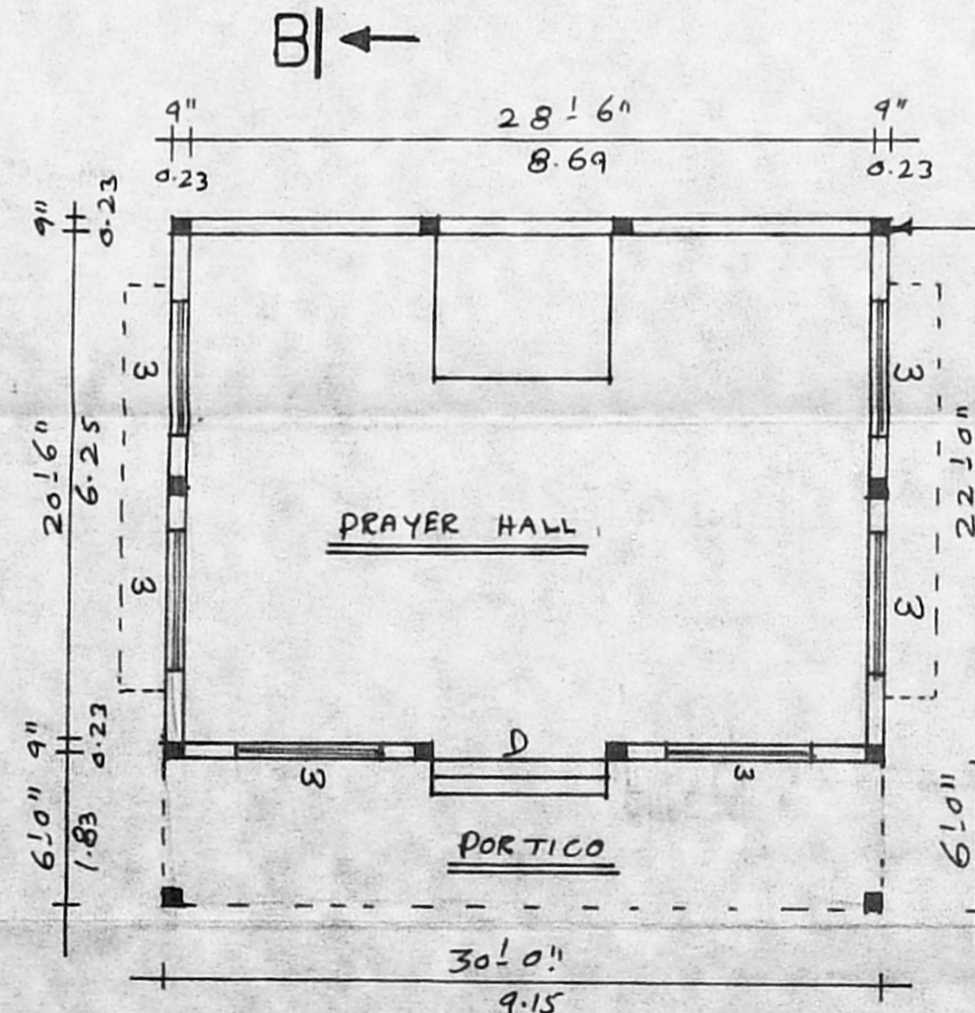


PLAN

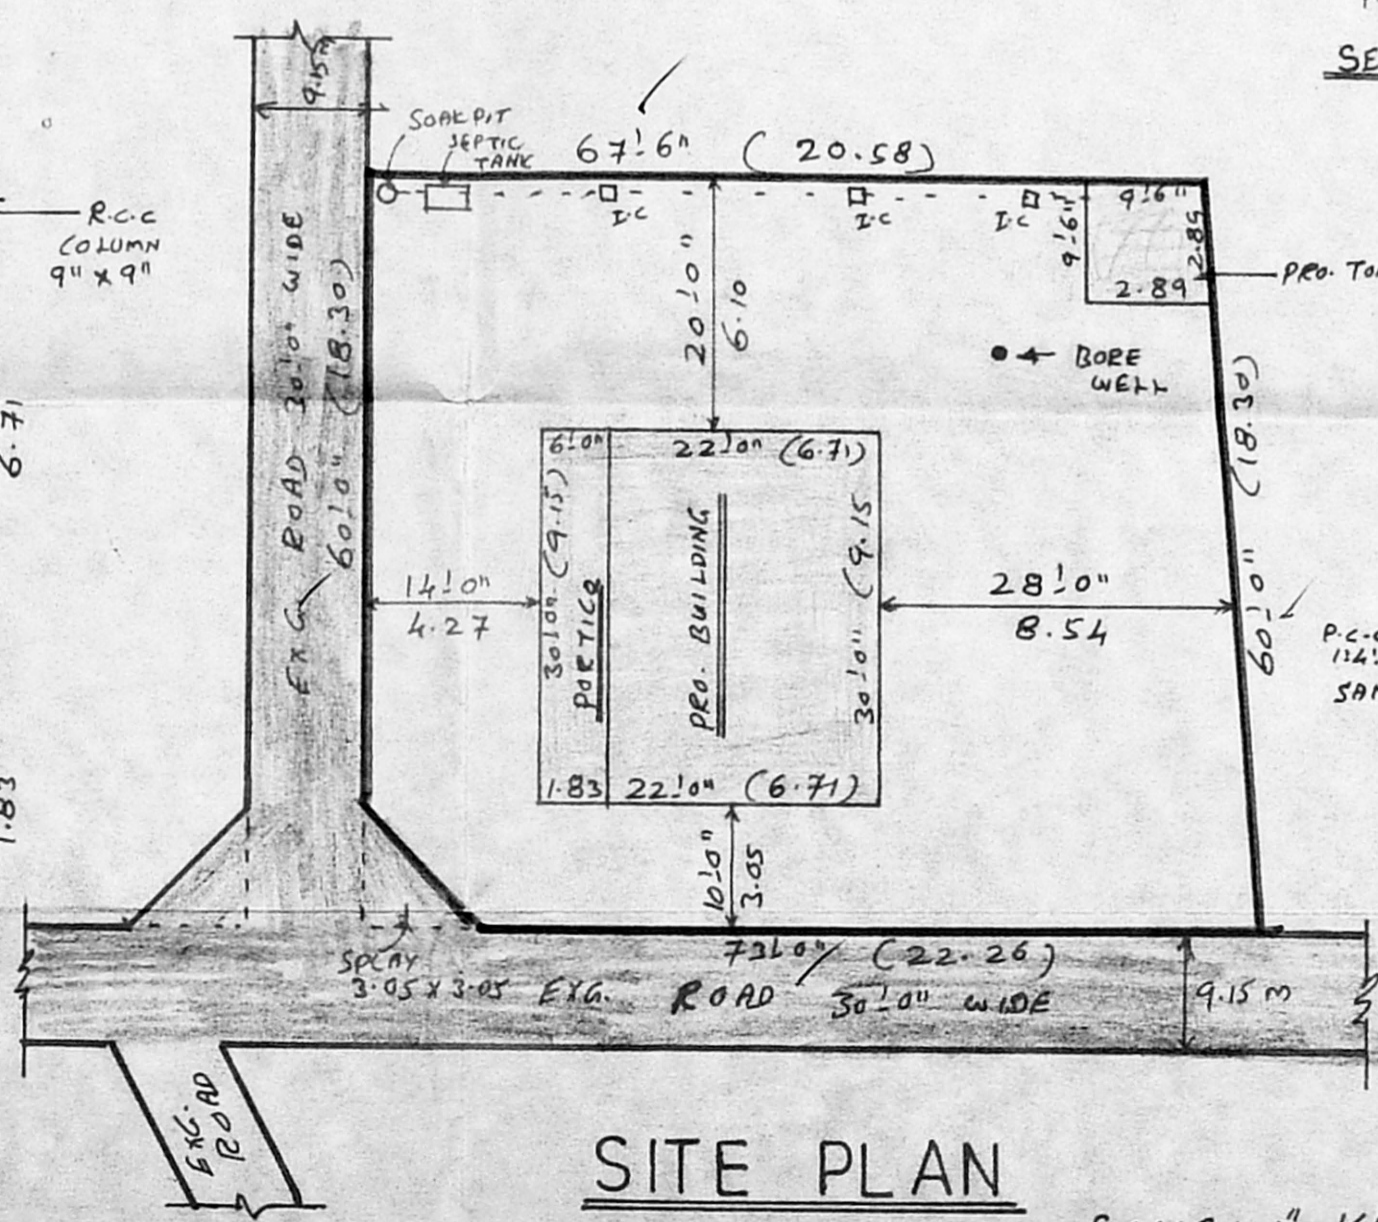

SITE PLAN

SCALE: 1" = 16'-0" (1:200)

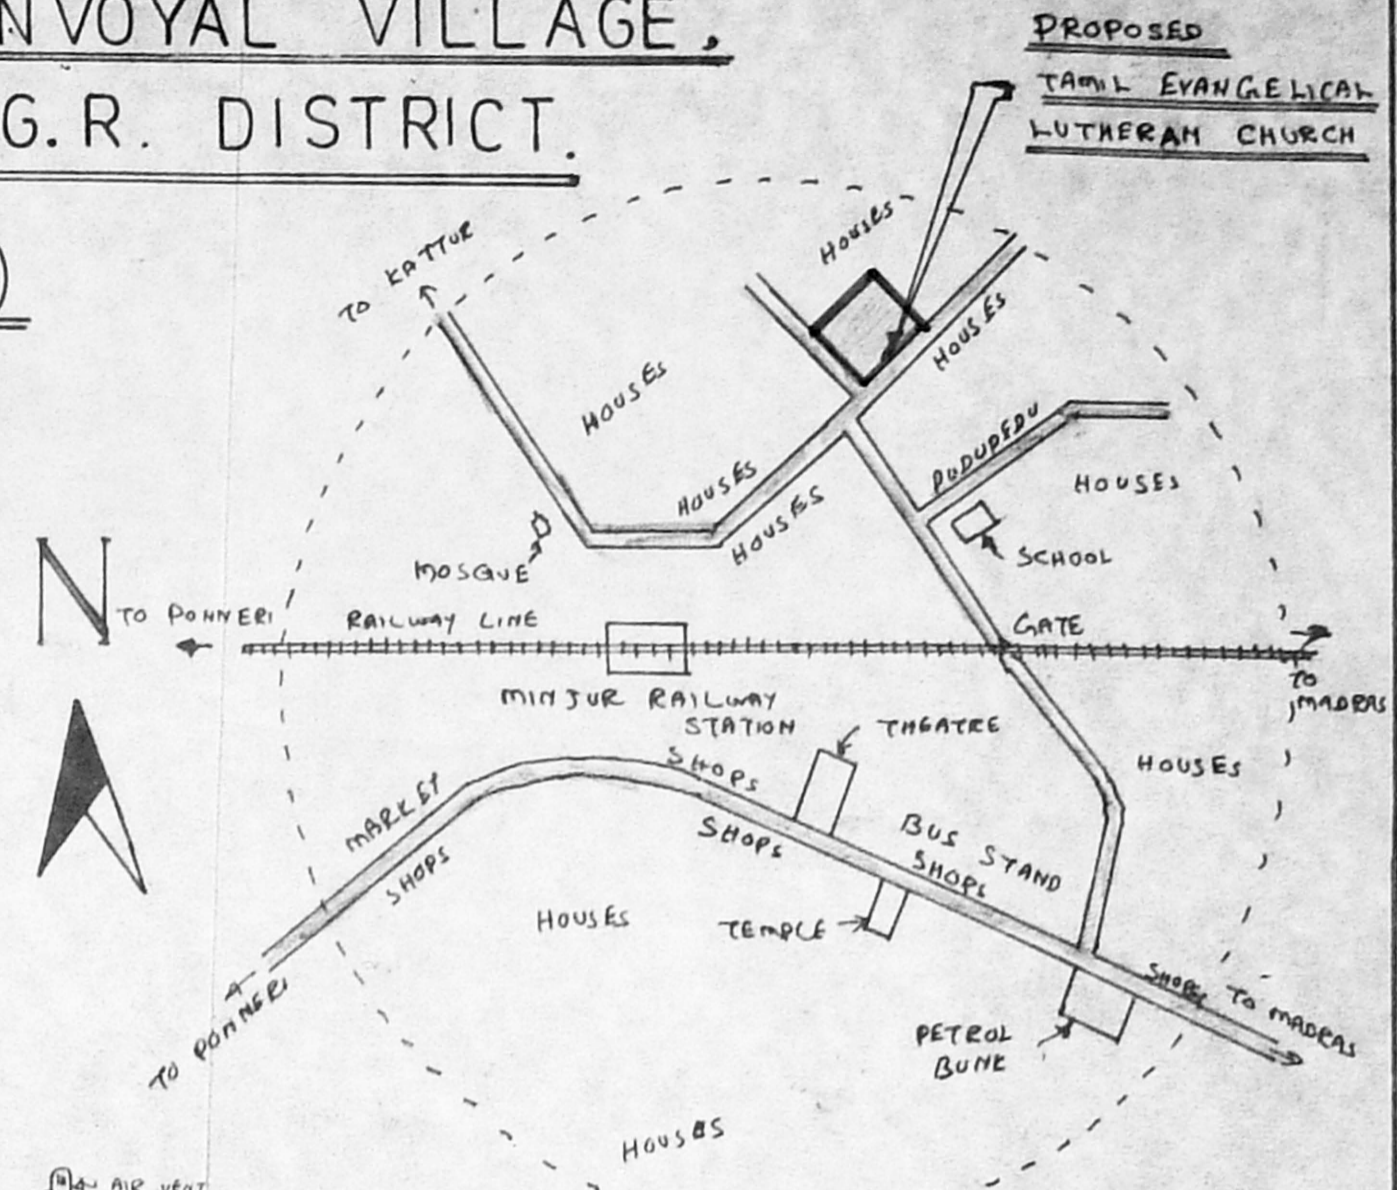

KEY PLAN

(NOT TO SCALE)

JOINERY DETAILS

	(FTS)	(MTS)
D - DOOR	8'0" x 8'0"	(2.44 x 2.44)
D ₁ - DOOR	2'6" x 6'6"	(0.76 x 1.98)
W - WINDOW	6'0" x 5'0"	(1.83 x 1.52)
V - VENTILATOR	3'0" x 2'0"	(0.91 x 0.61)

SITE AREA	4215 Sq.ft	391.72 mt ²
PRO. CONSTRUCTION AREA	840 Sq.ft	78.06 mt ²
PRO. TOILET AREA	90.25 Sq.ft	8.38 mt ²
PLOT COVERAGE	22 %	
F. S. I	0.22	

PROPOSAL PLOT BOUNDARY
EXG. ROAD
NOTE
LAYOUT APPROVED BY MMDA P.P.D / L.O NO 86/93

DESIGN BY:- S. MURALI
CLASSIC PLANNERS
188, T.H. ROAD, THIRUVOTTIYUR, CHENNAI-19.

[Signature]
C.J. GODWIN INDRARAJ
Pastor & Chairman P. C.
TAMIL EVANGELICAL LUTHERAN
CHURCH,
742, T. H. ROAD, THIRUVOTTIYUR
MADRAS 600 019.

[Signature]
S. Murali
Licensed Surveyor
Thiruvottiyur Municipality
Madhavaram Municipality
Off. 188, T. H. Rd. Ms-19.
Resj 6-D, Amagarden Ist. St.
Thiruvottiyur, Madras-19.