

TAMILNADU HOUSING BOARD - SPECIAL DIVISION II  
 INTO HIGH PLOTS AS PER GENT ORDER.

63


PART LAYOUT SHOWING THE COMBINED PLOTS IN THE APPROVED

PART LAYOUT MMDA/PPD/LOCD NO 88/92 IN MCGAPPAR ERI SCHEME

36 X 25.8

SCALE 1:2500 (1:400)

D1 TYPE PLOTS

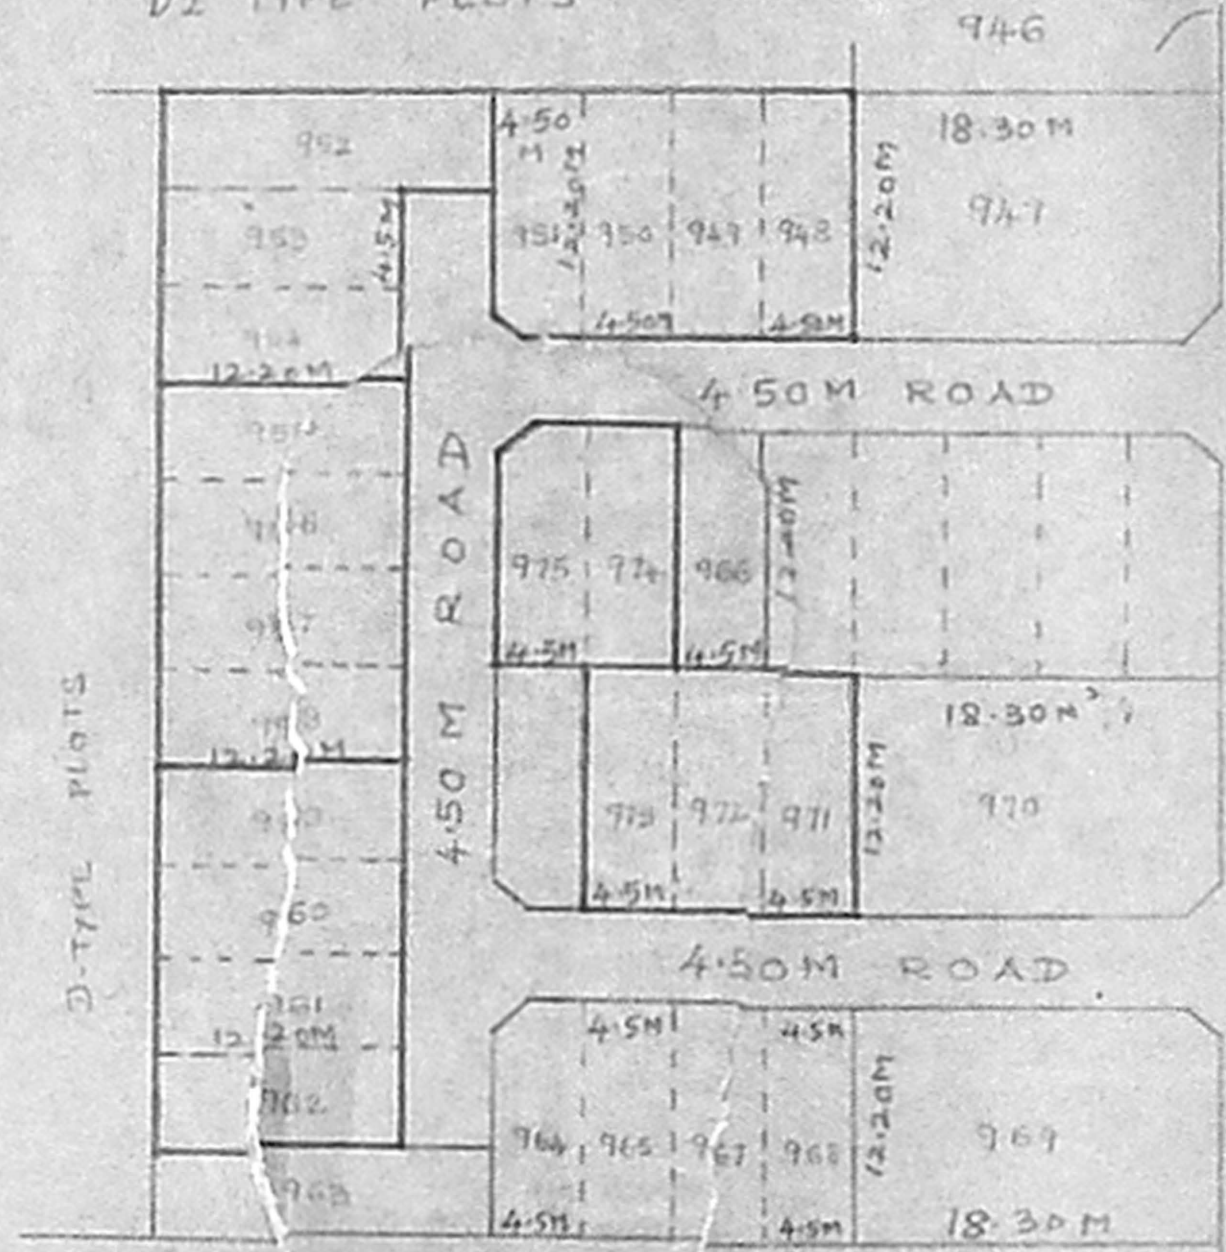

**APPROVED**  
 Subject to the conditions in this  
 Office Lt. No. 12/146/210/92  
 Dtd. 12/12/92  
 P.P. No. 114  
 LOD 96  
 For Member Secretary  
 MADRAS METROPOLITAN  
 DEVELOPMENT AUTHORITY

7.30 M ROAD

REFERENCE

- ▭ COMBINED PLOTS
- LIG PLOTS SIZE 4.50M X 12.20M
- HIGH PLOTS SIZE 18.30M X 12.20M

M. S. S. SURVEYOR

HEAD SURVEYOR

EXECUTIVE ENGINEER