



PLAN SHOWING THE PROPOSED ADDITION & REGULARISATION IN PLOT No 7, S.No 4/8-A & 6/1, MUDICHUR VILLAGE,
ST. THOMAS MOUNT PANCHAYAT UNION, SAIDAPET TALUK. SCALE 1:8


A/24358/297/92

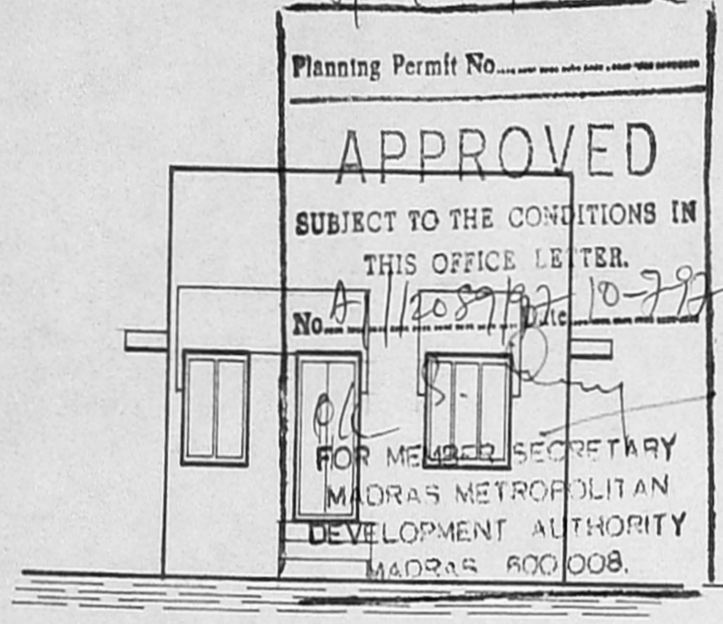


ELEVATION

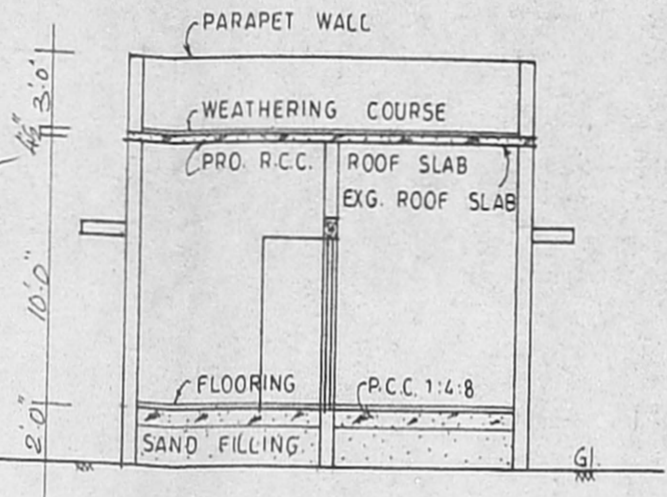


SECTION ON AB

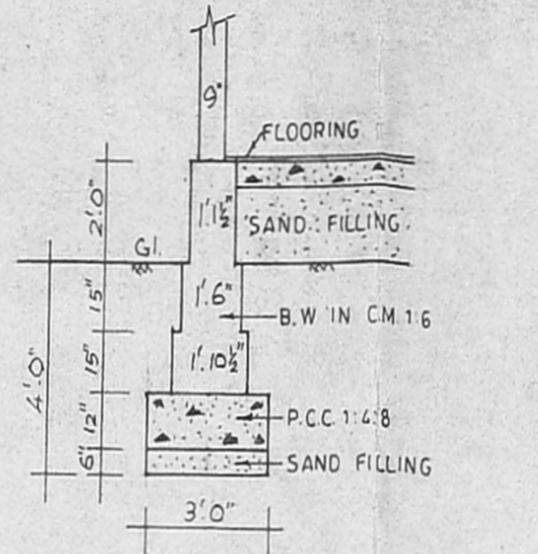


TYP. FOUNDATION DETAILS

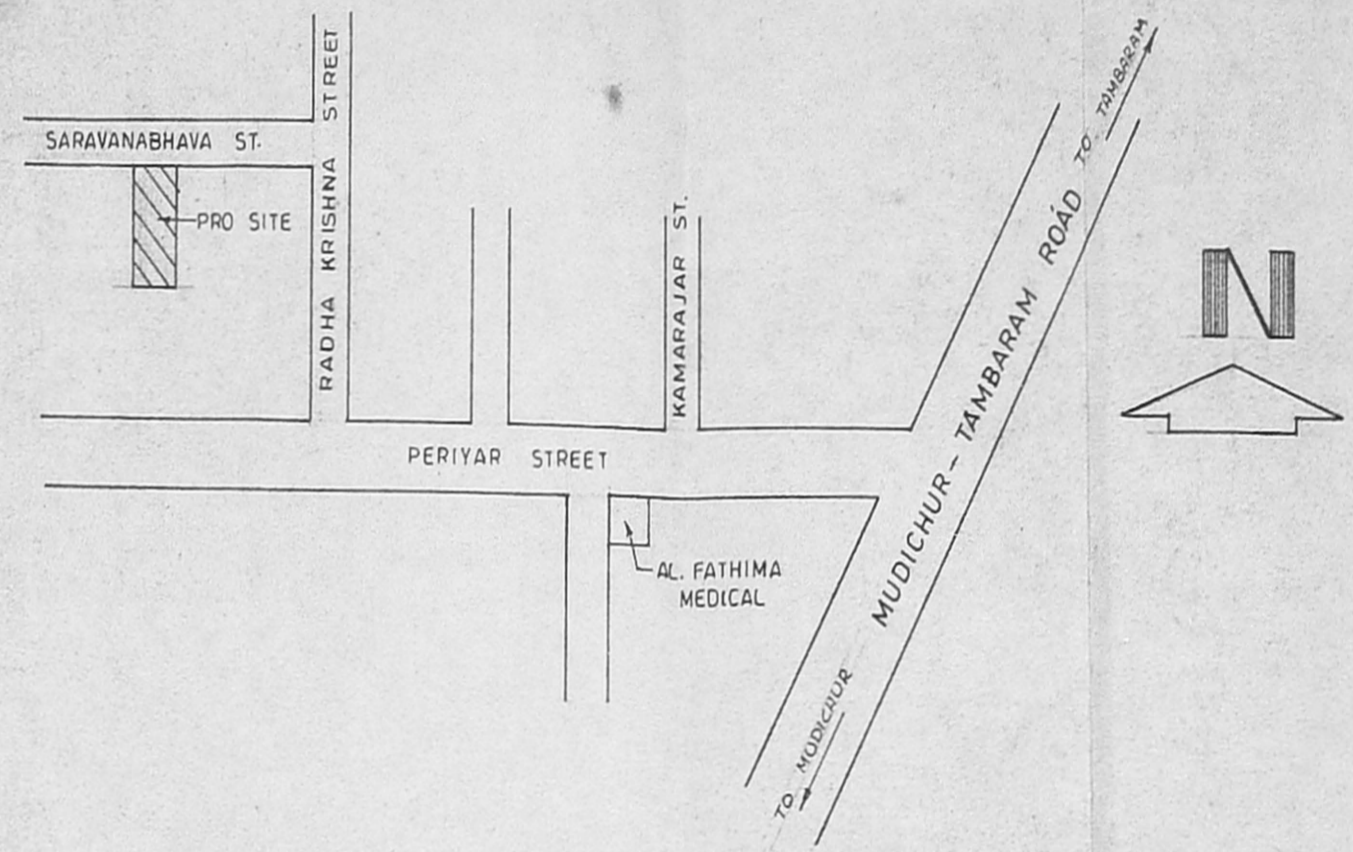


KEY PLAN nts

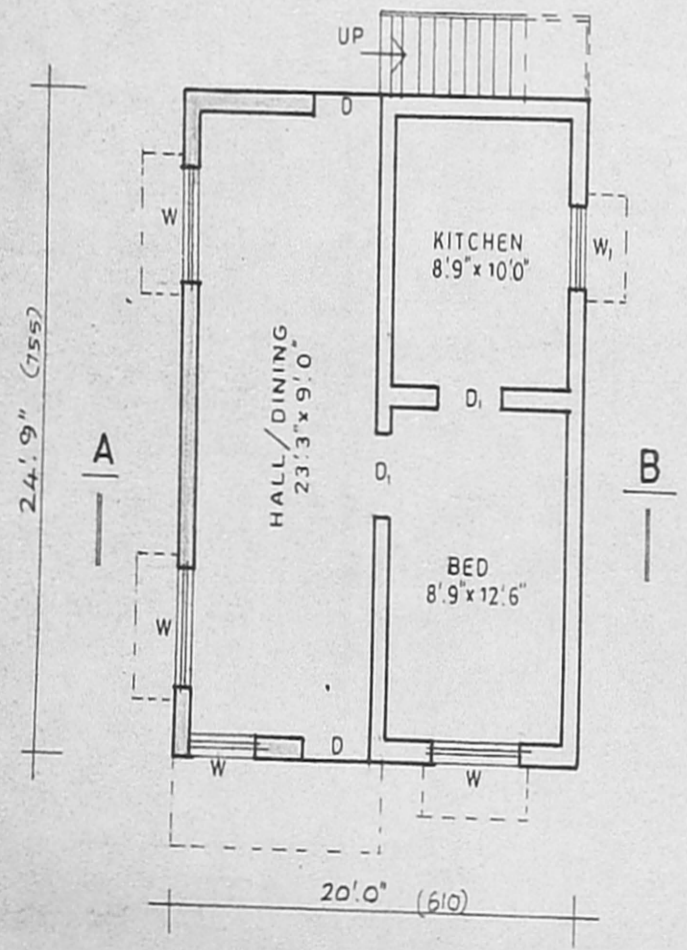


PLAN

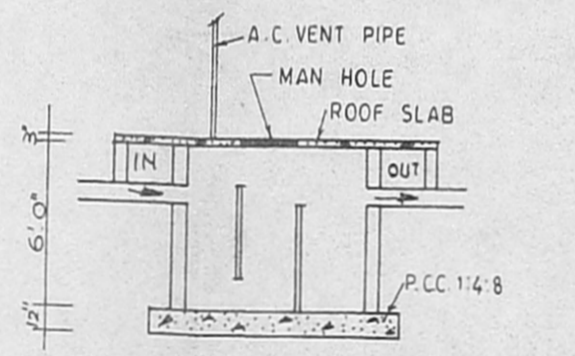

DETAILS OF SEPTIC TANK

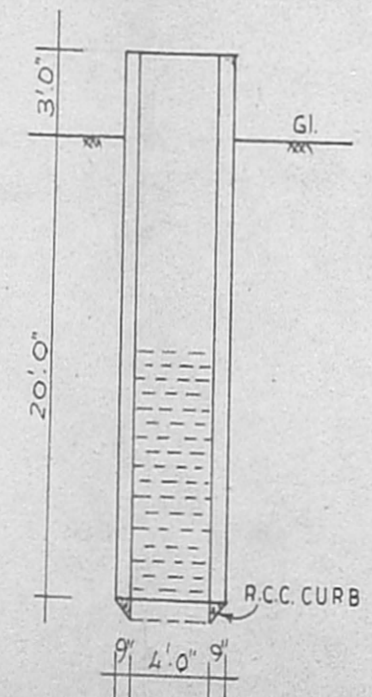

DETAILS OF WELL

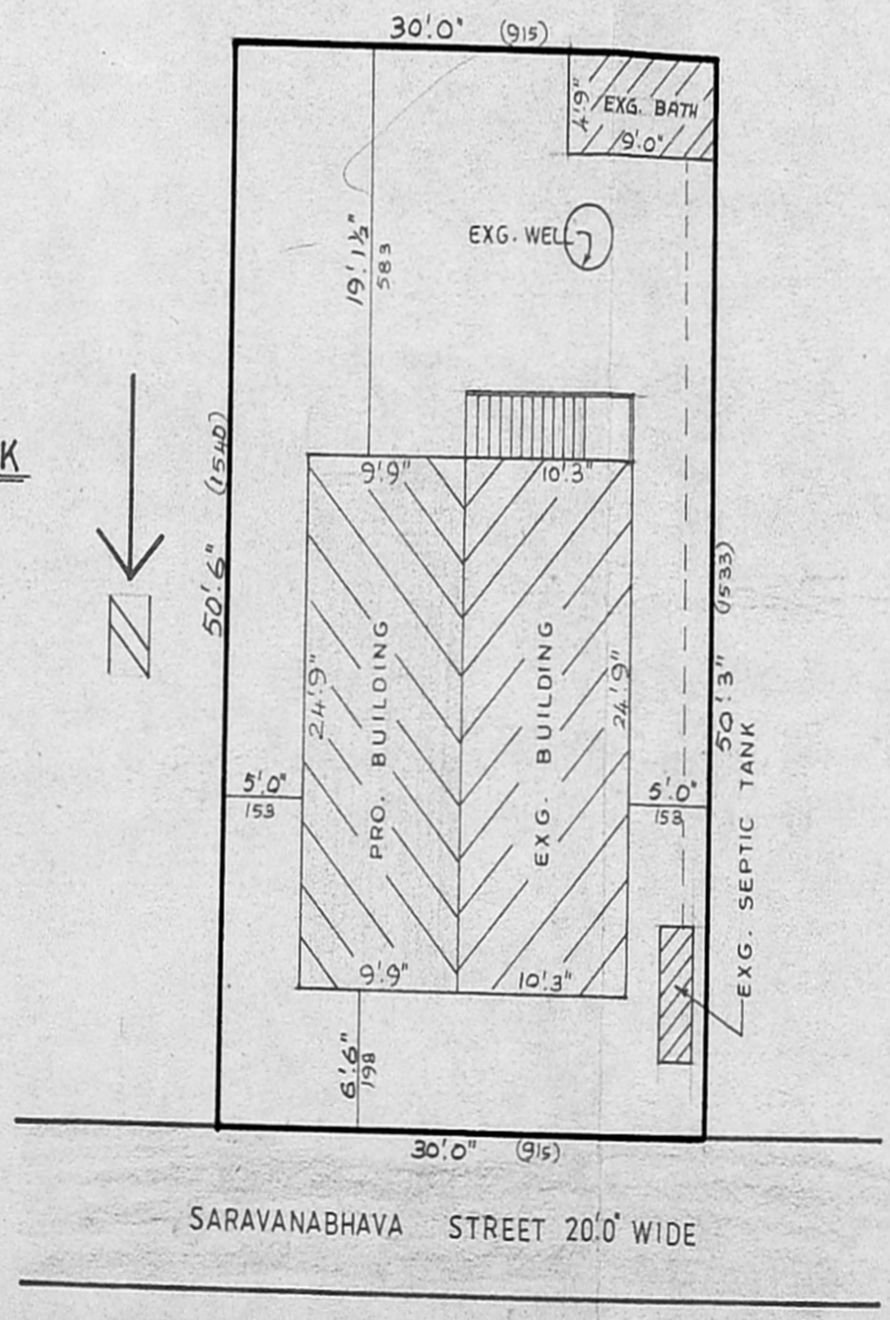

SITE PLAN SCALE 1:10

EXTENT

| | |
|------------------|----------------------------------|
| PLOT AREA | 1511 sq.ft. / 141 m ² |
| EXG. PLINTH AREA | 254 sq.ft. / 24 m ² |
| PRO. PLINTH AREA | 241 sq.ft. / 22 m ² |
| F.S.I. | 0.33 |
| PLOT COVERAGE | 33% |

JOINERY

| | | |
|----------------|--------|-------------|
| D | DOOR | 3'3" x 6'6" |
| D ₁ | DOOR | 3'0" x 6'6" |
| W | WINDOW | 4'6" x 4'6" |
| W ₁ | WINDOW | 3'0" x 4'6" |

INDEX

| | |
|----------|--|
| PROPOSAL | |
| ROAD | |
| BOUNDARY | |

OWNER B. Krishnamoorthy

P. Raymond Ruban .D.C.E.
LICENCED SURVEYOR
DESIGNS 55, STATION ROAD
CHROMPET, C: 413078
LICENCED SURVEYOR

designs
ARCHITECTS & DESIGNERS
BUILDING CONTRACTOR
55 station road chrompet