



PLAN SHOWING THE PROPOSED RESIDENTIAL BUILDING  
 AT PLOT NO. 46 & 47 IN SINGARAM NAGAR LAYOUT  
 No. 1, MANNIYAKKAM VILLAGE, CHINGLEPUT TALUK. S.NO. 272/IB.  
 PATTA No. 313. SCALE - 1" = 8'0"

A/24348/287/97


Planning Permit No. \_\_\_\_\_  
**APPROVED**  
 SUBJECT TO THE CONDITIONS IN  
 THIS OFFICE LETTER.  
 No. A/13025/97 Date 7-7-97  
 FOR MEMBER SECRETARY  
 MADRAS METROPOLITAN  
 DEVELOPMENT AUTHORITY  
 MADRAS - 600 008.

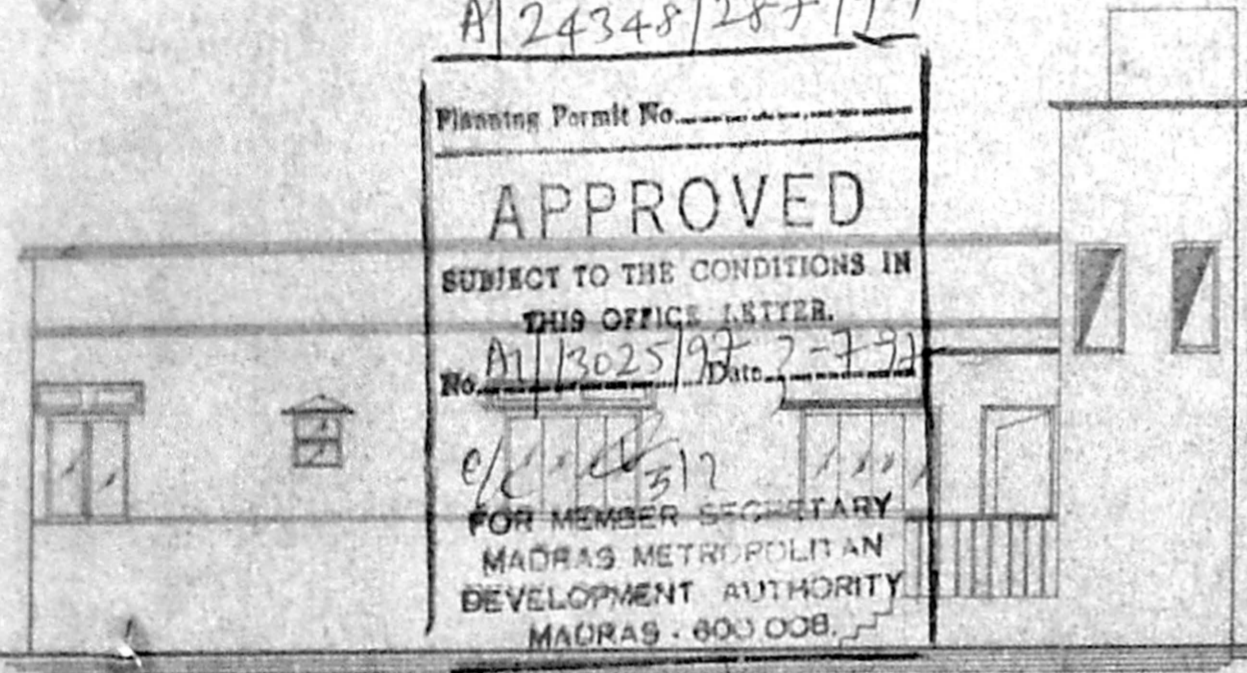


FRONT ELEVATION

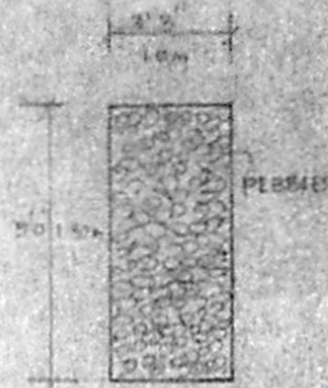

PERCOLATION PIT DETAILS

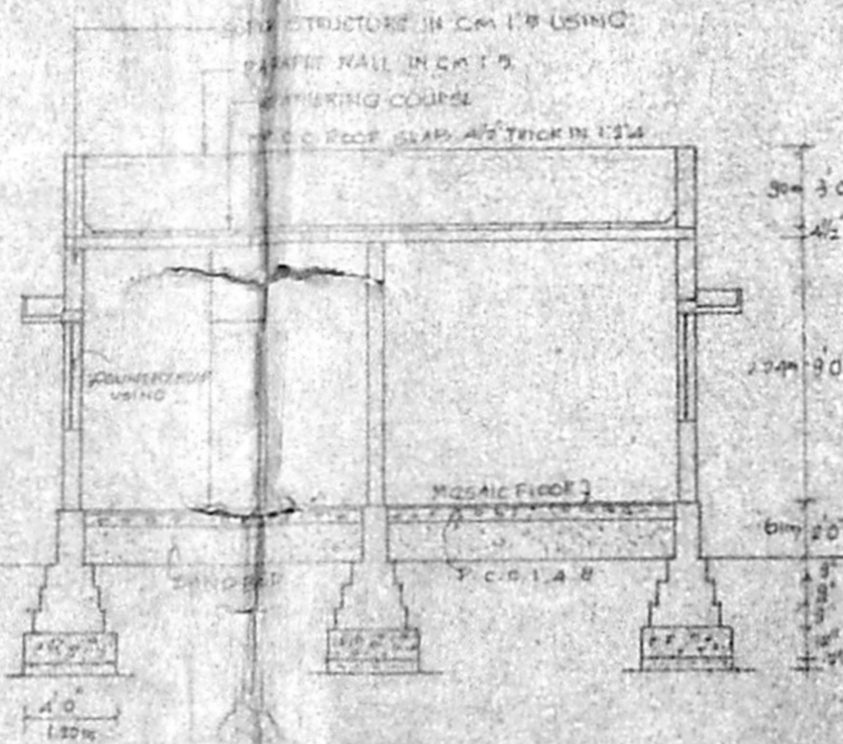

SECTION ON 'XY'

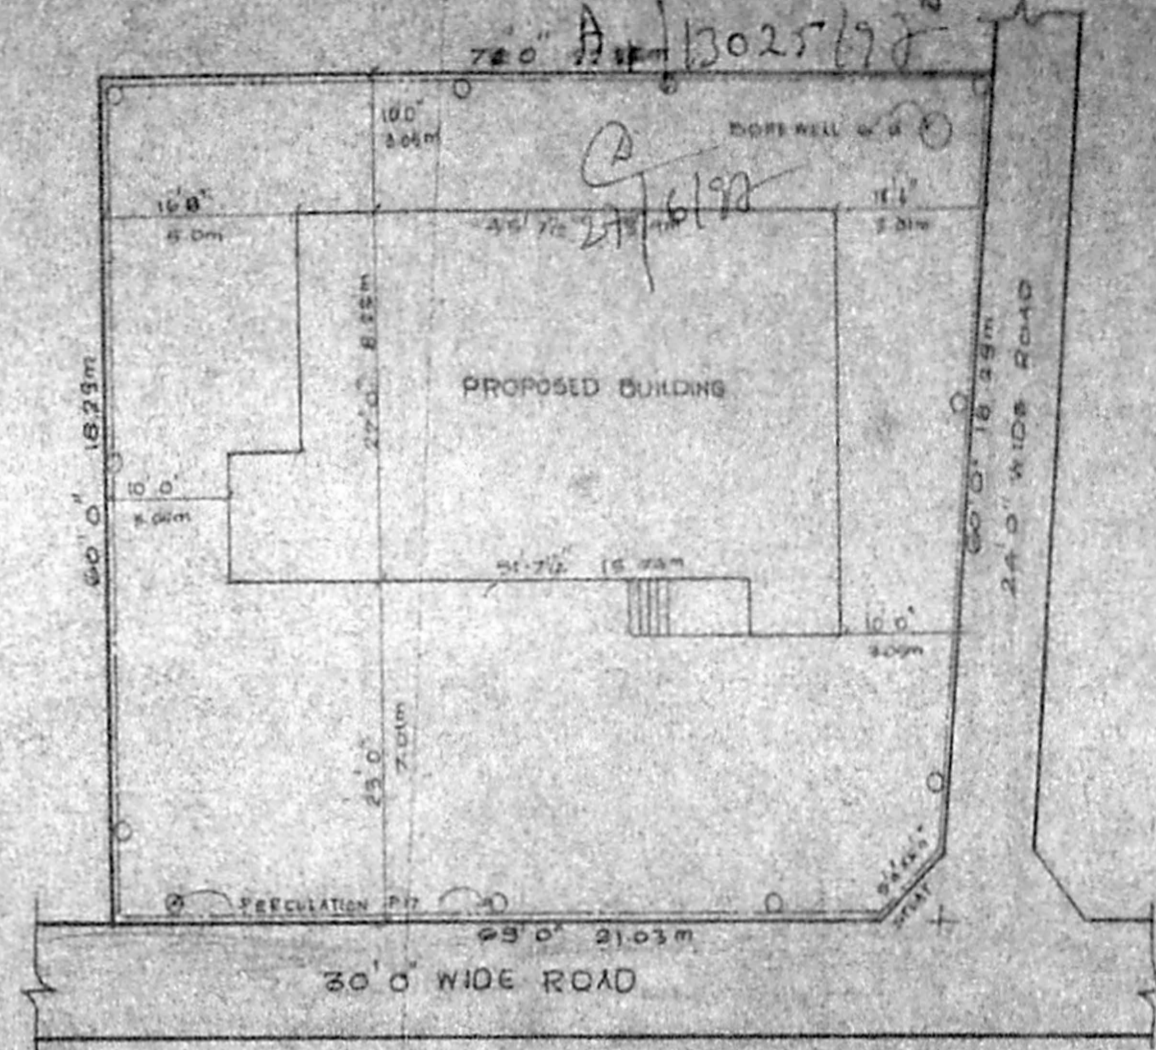

SITE PLAN SCALE : 1" = 16'0"


JOINER DETAILS

D	PANEL DOOR	3'3" x 7'0"
D <sub>1</sub>	PANEL DOOR	3'0" x 7'0"
D <sub>2</sub>	PANEL DOOR	2'6" x 6'6"
W	PANEL WINDOWS	6'0" x 4'0"
W <sub>1</sub>	PANEL WINDOWS	3'0" x 4'0"
W <sub>2</sub>	PANEL WINDOWS	2'0" x 4'0"
Y	VENTILATOR	2'0" x 1'6"


AREA DETAILS:

	Sqft	Sqm
TOTAL PLOT EXTENT	4290.00	398.54
G FLOOR AREA	1325.00	123.10
PLOT COVERAGE	30.1%	

COLOURS INTEX  
 PROPOSED BUILDING [Color swatch]  
 EXISTING ROAD [Color swatch]  
 BOUNDARY WALL [Color swatch]

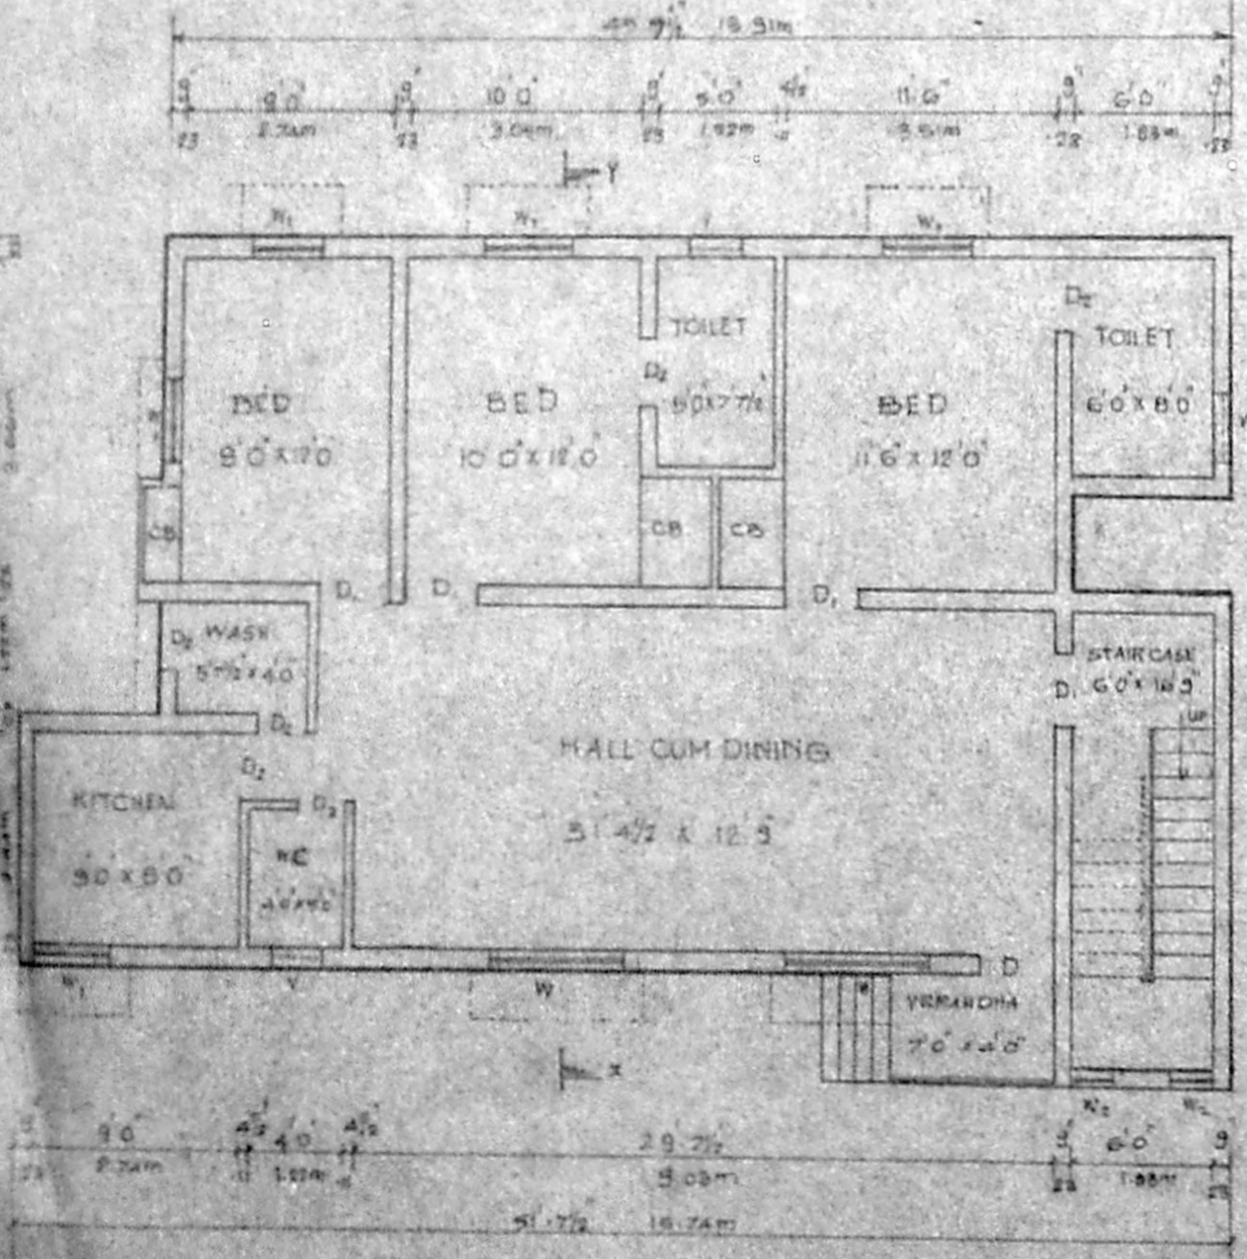

GROUND FLOOR PLAN

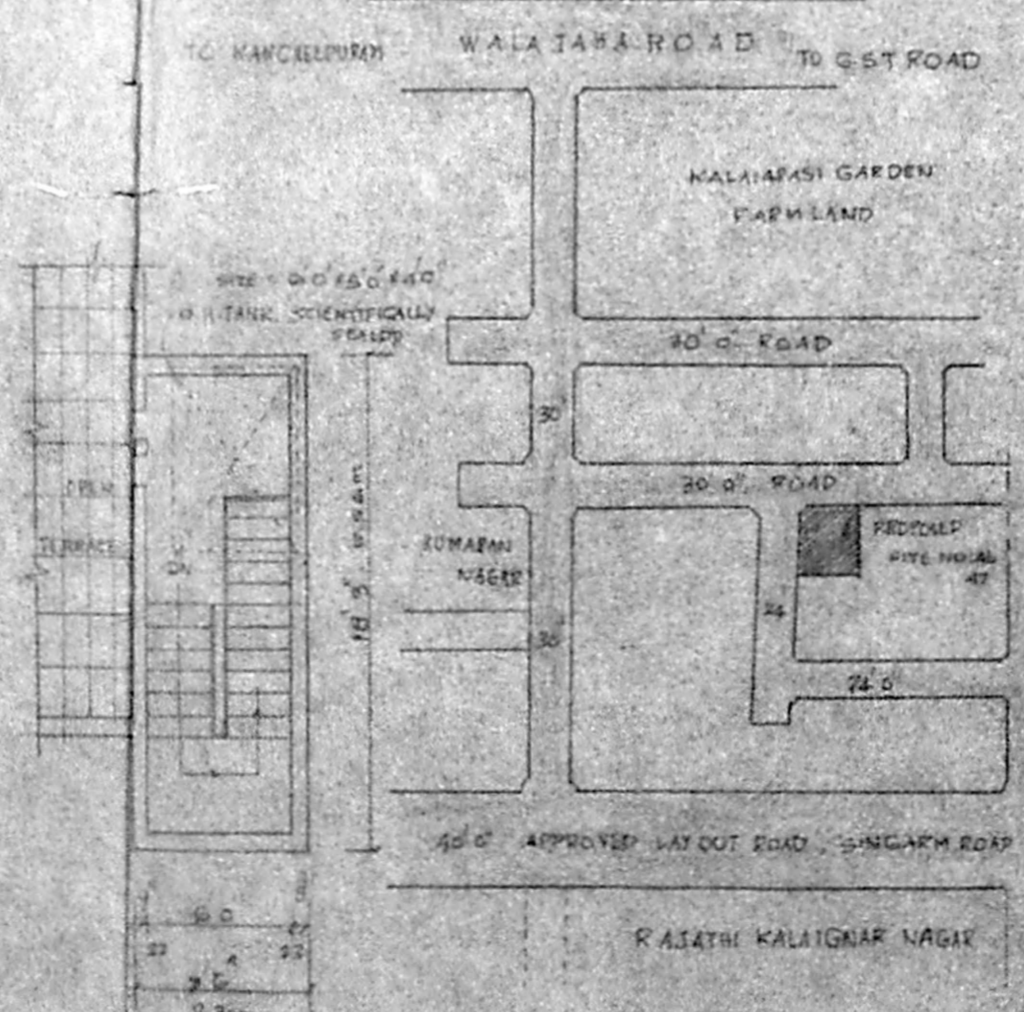

OPEN TERRACE PLAN

KEY PLAN NTS

A. ARUNACHALAM D.C.B.  
 CORPORATION MEMBER SECRETARY  
 ALAMUR, ANESTRA, CHINGLEPUT TALKU, S.S. NO. 9  
 SALIGRAMAM, CHINGLEPUT TALUK, S.NO. 272/IB  
 OFFICE: HOUSE PLAN UNIT  
 SAIBABA COLONY NTS  
 NO. 225, PALANI ANDYAR KOIL ST.  
 YAGAPALAM, MADRAS-600 008.  
 LICENSED SURVEYOR