



FRONT ELEVATION

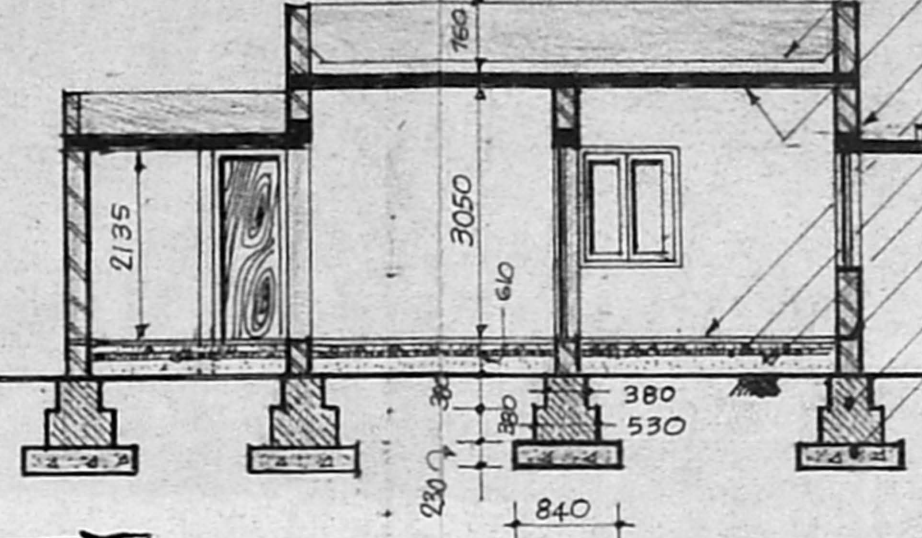


SECTION 'B-B'

- WEATHERIN COURSE
- 120TH R.C.C.SLAB MIX 1:2:4
- BRICK MASONRY IN C.M 1:6
- 20TH I.P.S FLOOR FINISH
- 100TH P.C.C 1:5:10
- 100TH GRAVEL BASE
- 20MM TH D.P.C.
- R.R MASONRY IN C.M 1:6
- P.C.C 1:5:10

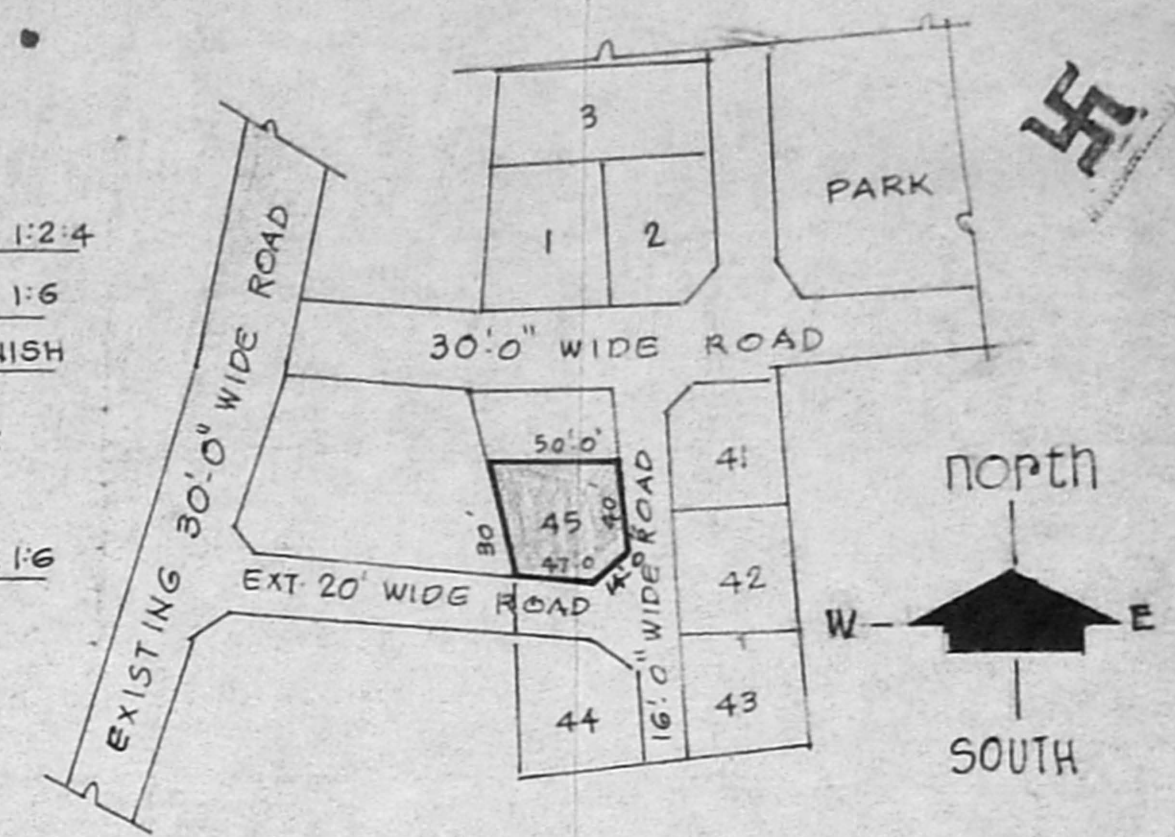

KEY LAY-OUT

LAY OUT APPROVED BY M.M.D.A
VIDE P.P.D/L.O. NO 157/92.

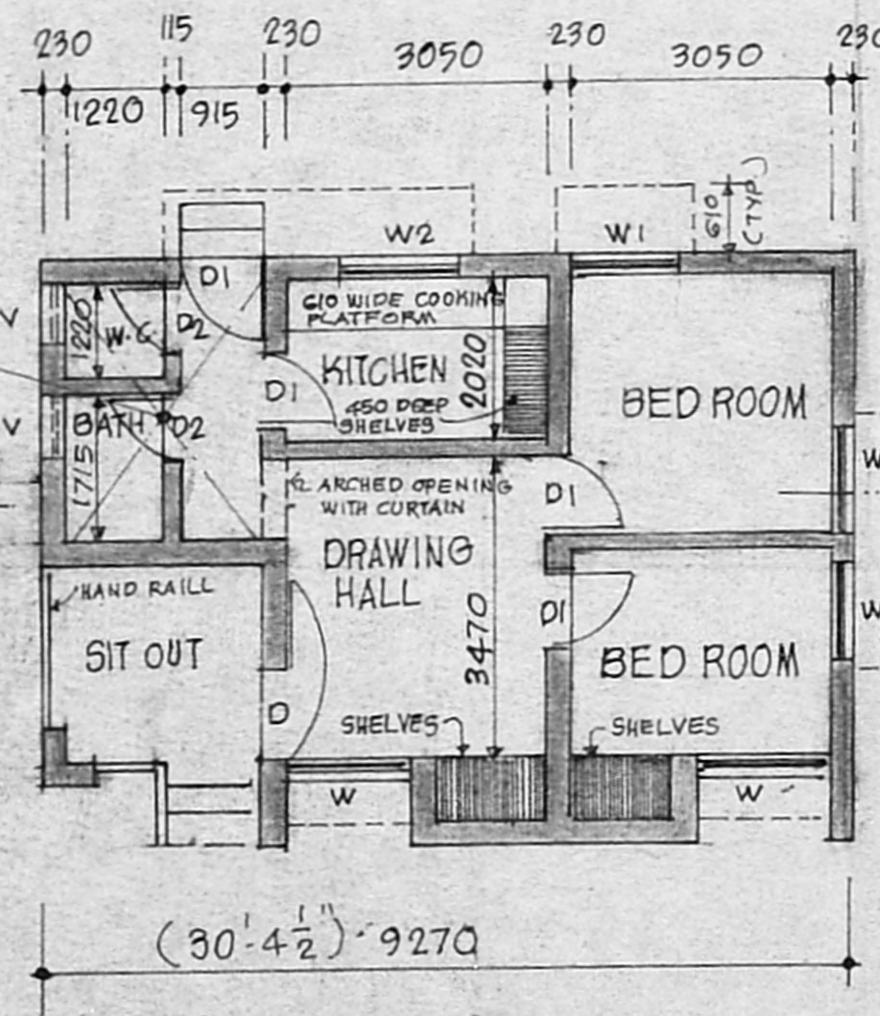

PLAN SCALE 1:96 (1"=8'0")

NOTE: ALL DIMENSIONS ARE IN
M.M ONLY UNLESS OTHERWISE MENTIONED


Planning Permit No. A/25054/393/0

APPROVED

SUBJECT TO THE CONDITIONS IN
THIS OFFICE LETTER.

No. A/16663/87 DATED 29-8-97


FOR MEMBERS SECRETARY
MADRAS DEVELOPMENT AUTHORITY
NO. 10, ANNAMALAY STREET, CHENNAI 600 008.

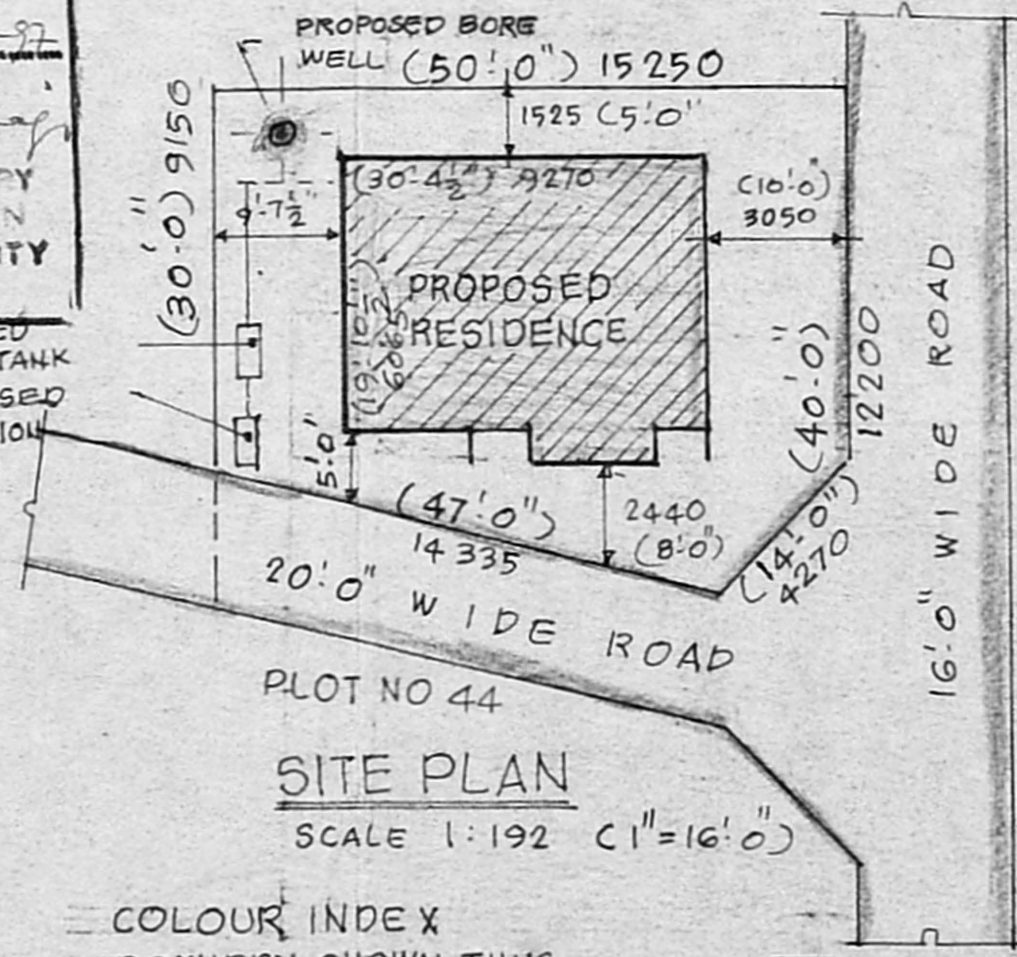


SITE PLAN

SCALE 1:192 (1"=16'0")

- COLOUR INDEX
- BOUNDRY SHOWN THUS
- PROPOSED BUILDING SHOWN THUS
- ROAD SHOWN THUS

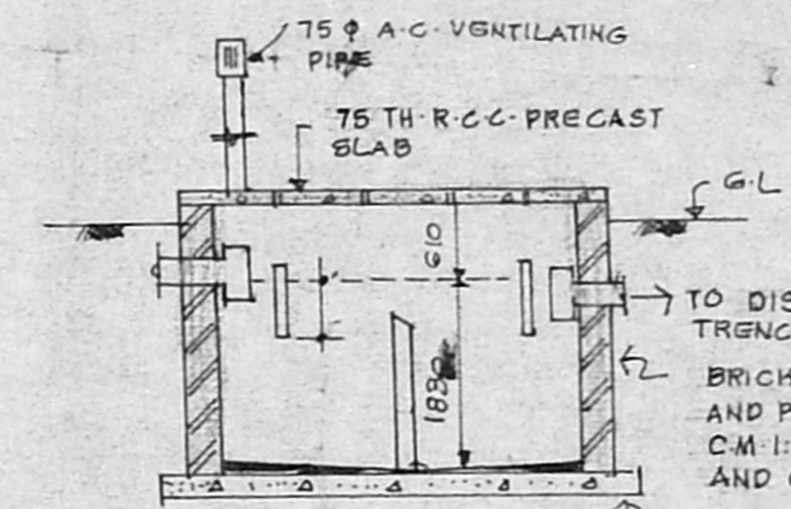

SECTION C-C

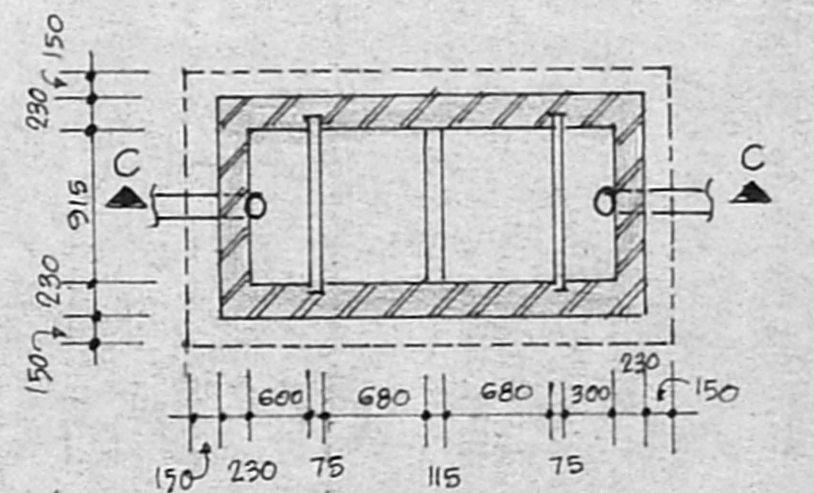

PLAN OF SEPTIC TANK

PLAN SHOWING THE PROPOSED
CONSTRUCTION OF A RESIDENCE
FOR MR. G. JANARTHANAN IN
SAKTHINAGAR PLOT NO 45 SURVEY NO 47/5B
NO 136 MUDICHUR VILLAGE, CHENGAI
M.G.R. DISTRICT, ST. THOMAS
MOUNT PANCHAYAT UNION.

SPECIFICATIONS

FOUNDATION: WITH R.R. MASONRY IN C.M 1:6
SUPER STRUCTURE: WITH BRICK WORK IN C.M 1:6
FLOORING: WITH 100TH R.C.C. 1:5:10 TOP FINISH
ED WITH 20MM TH I.P.S. FLOOR
FINISH IN C.M 1:3
ROOFING: WITH 120TH R.C.C. SLAB MIX 1:2:4
PLASTERING: WITH C.M 12MM TH MIX 1:5
DOORS: C.W. FRAMED WITH FLUSH DOOR/
PANELLER
WINDOWS/VENTILATORS: C.W. FRAMED WITH
FULLY GLAZED

SCHEDULE OF JOINERY

D: DOOR	1000 x 2135
D1: DOOR	915 x 2135
D2: DOOR	760 x 2135
W: WINDOW	1525 x 1375
W1: WINDOW	1220 x 1375
W2: WINDOW	1220 x 1000
V: VENTILATOR	610 x 610

AREA STATEMENT

AREA OF THE PLOT:	153.15 (1648 S.FT)
AREA OF THE PROPOSED RESIDENCE	58.97 (634 S.FT)
F.S.I	0.3850
PLOT COVERAGE	38.50

G. Janarthanan

APPLICANT/OWNER

P. SRIHARAN
Licensed Surveyor
ALANDUR MUNICIPALITY
Structural Drawing, Plan, Estimate,
Factory Sheds & Supervision.
No. 20, Kaimalpet Colony,
CHITLA-PARK, CHENNAI - 600 014
(Near: Vaidyanathar Theatre)

LICENCED BUILDING SURVEYOR