

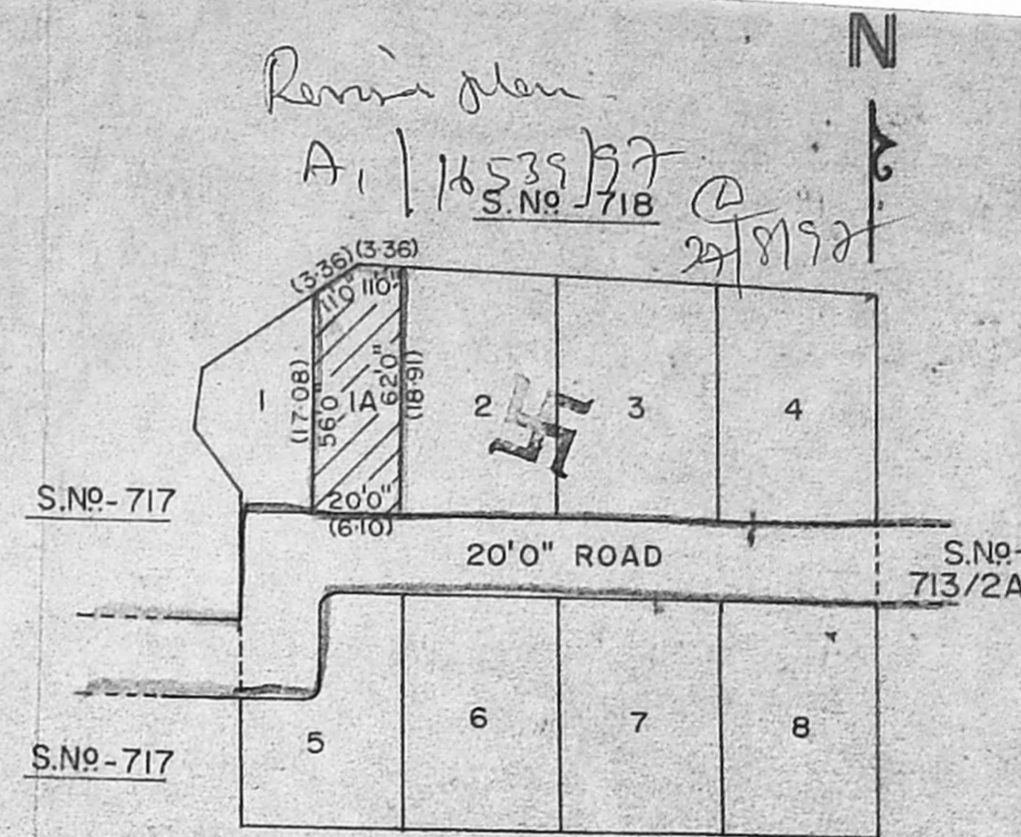
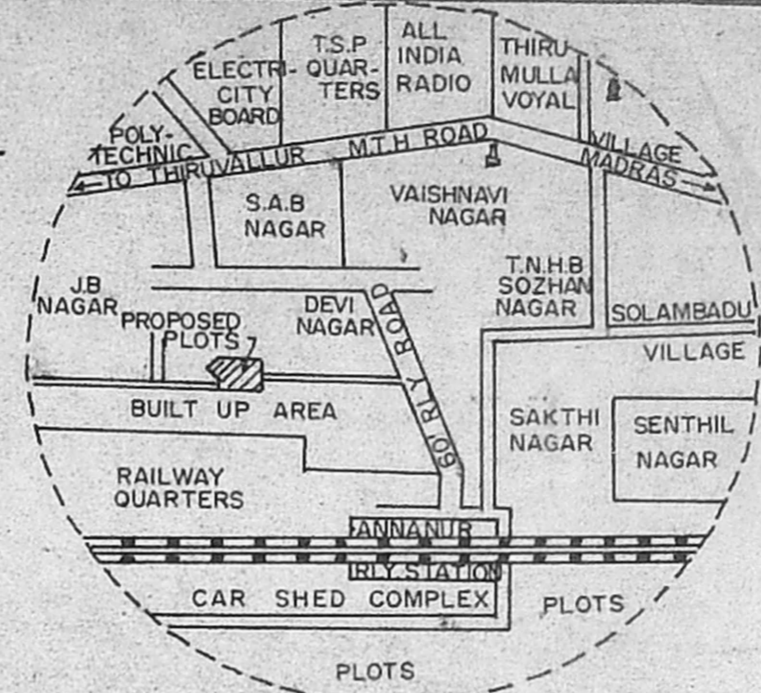


PLAN SHOWING THE PROPOSED RESIDENTIAL BUILDING IN
 PLOT No-1A, S.No-713/1 Part, THIRUMULLAIVOYAL VILLAGE,
 SAIDAPET TALUK, AVADI TOWN SHIP, CHENGAI M.G.R. DIST.


FOR. Mr. D. ARUMUGAM

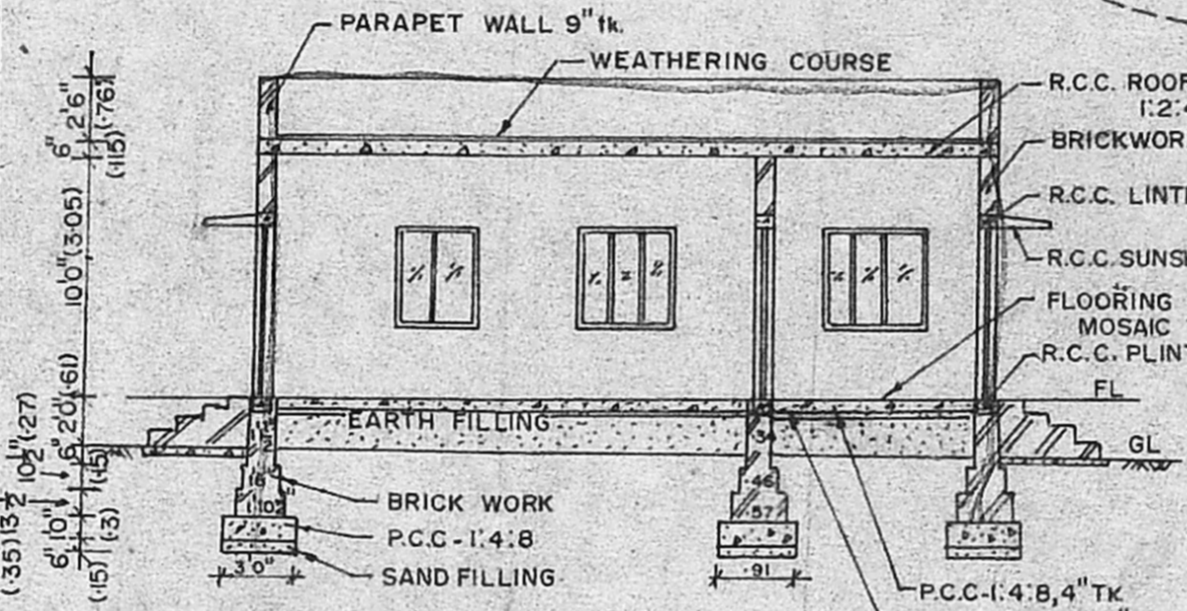

Planning Permit No. *A/25115/454/97*
APPROVED
 SUBJECT TO THE CONDITIONS IN
 THIS OFFICE LETTER.
 No. *A/16539/97* Date *22/10/97*
 FOR MEMBER SECRETARY
 CHENNAI METROPOLITAN
 DEVELOPMENT AUTHORITY
 CHENNAI - 600 003

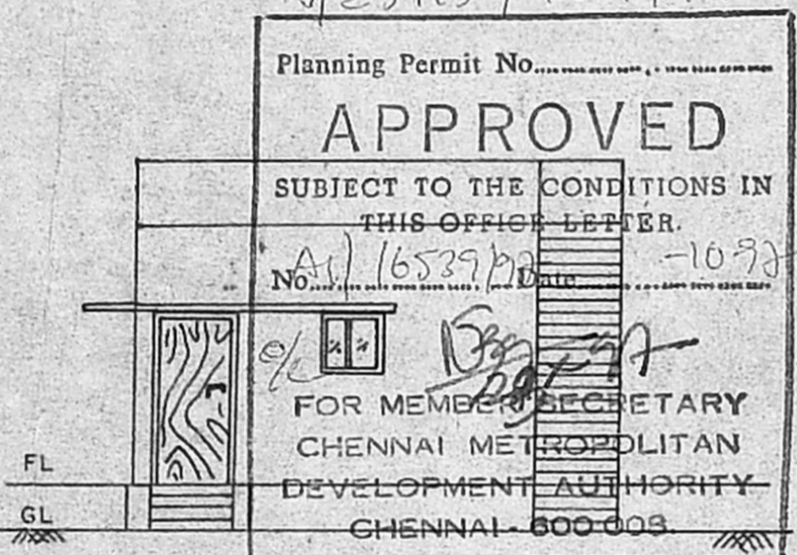


KEY PLAN
 NOT TO SCALE

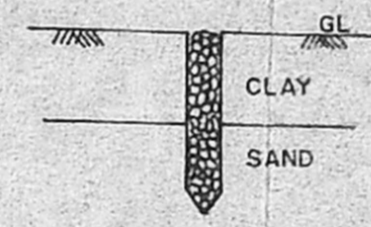


8" BORE HOLE SECTION
 FILLED WITH BRICK JELLY &
 SAND FOR RAINWATER
 PERCOLATION

SECTION ON-AB

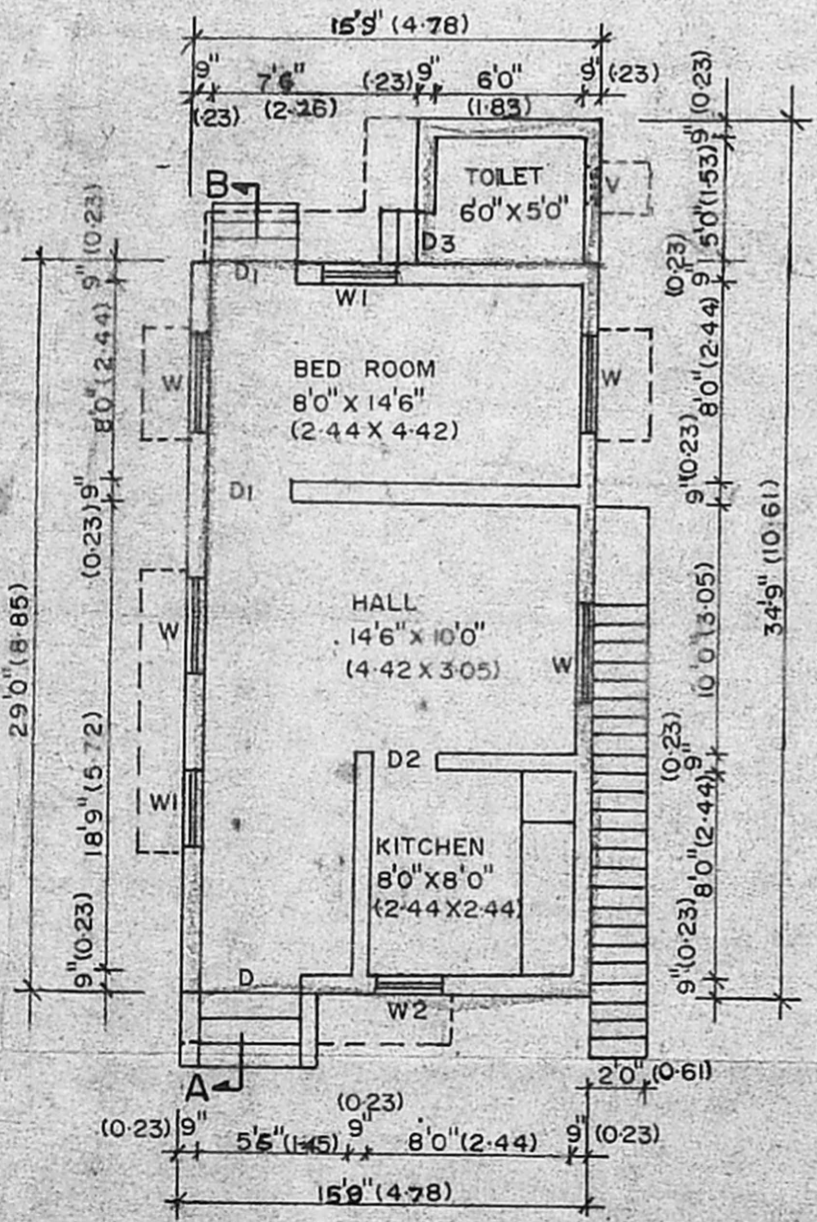

PLAN

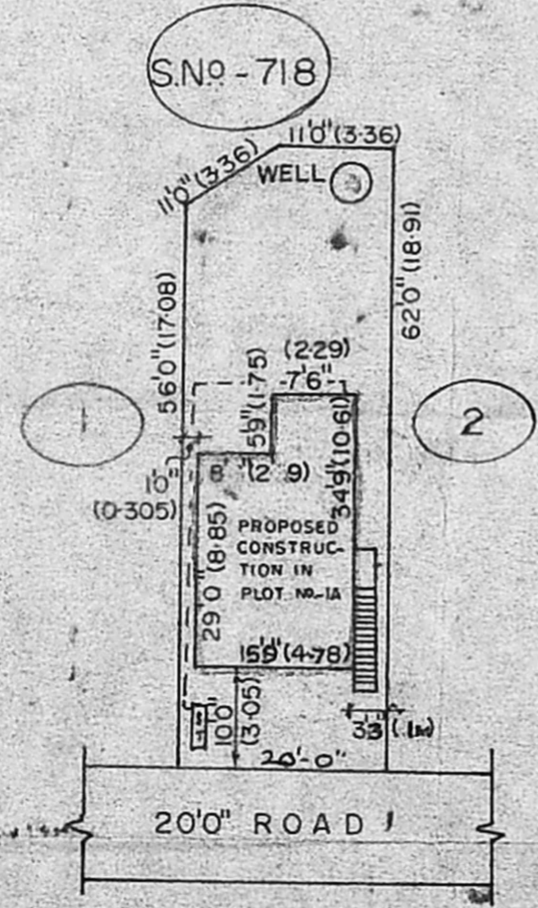


SITE PLAN


SCALE - 1" = 20'0"




PLAN OF WELL

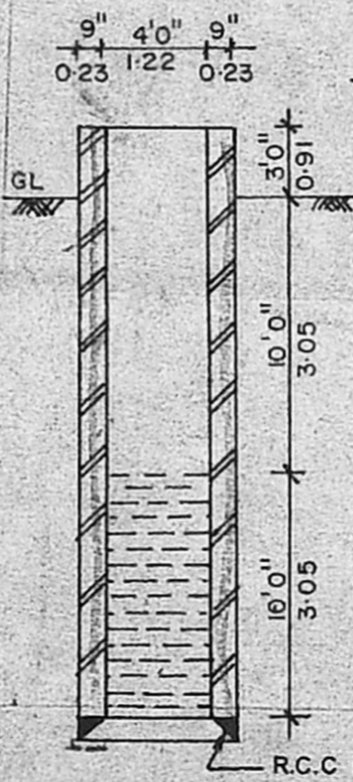

SECTION OF WELL

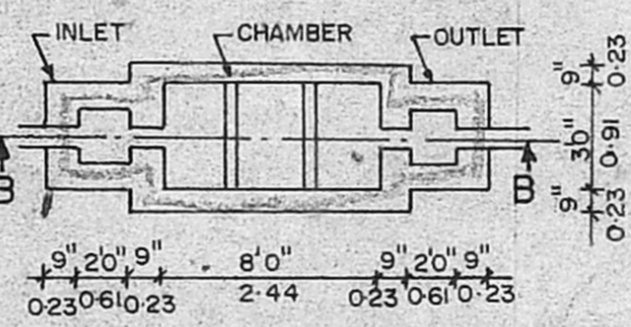

PLAN OF SEPTIC TANK

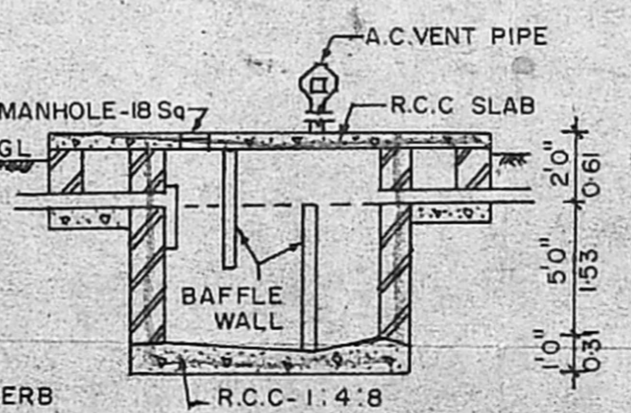

SECTION ON 'BB'

LAYOUT PLAN SCALE - 1:600

JOINERY DETAILS		
D	DOOR	4'0" x 7'0" (1.22 x 2.13)
D ₁	DOOR	3'3" x 6'6" (0.99 x 1.98)
D ₂	DOOR	2'6" x 6'0" (0.76 x 1.83)
D ₃	DOOR	2'0" x 6'0" (0.61 x 1.83)
W	WINDOW	4'0" x 4'0" (1.22 x 1.22)
W ₁	WINDOW	3'0" x 4'0" (0.91 x 1.22)
W ₂	WINDOW	2'6" x 2'6" (0.76 x 0.76)
V	VENTILATOR	2'0" x 1'6" (0.61 x 0.45)

BOUNDARY	[Symbol]	
ROAD	[Symbol]	
PROPOSED	[Symbol]	

	Sq.ft.	Sq.m.
PLOT AREA	1213.00	112.73
PLINTH AREA	507.13	47.13

SCALE - 1:100 or 1 inch = 8 feet.
 NOTE: All measurements are in Metres.

D. Arumugam
OWNER

Phone: 8550609.
 S. ANANTHACHARI, M.I.S.E., F.I.R.A.,
 (Regd.) Architect & Engineer, No. CA 75
 Class-I, Licensed Surveyor No. R.A. 25,
 CORPORATION OF CHENNAI.
 Panel Engineer, H.R. & C.E. Dept. T.N.
LICENCED SURVEYOR