




ELEVATION

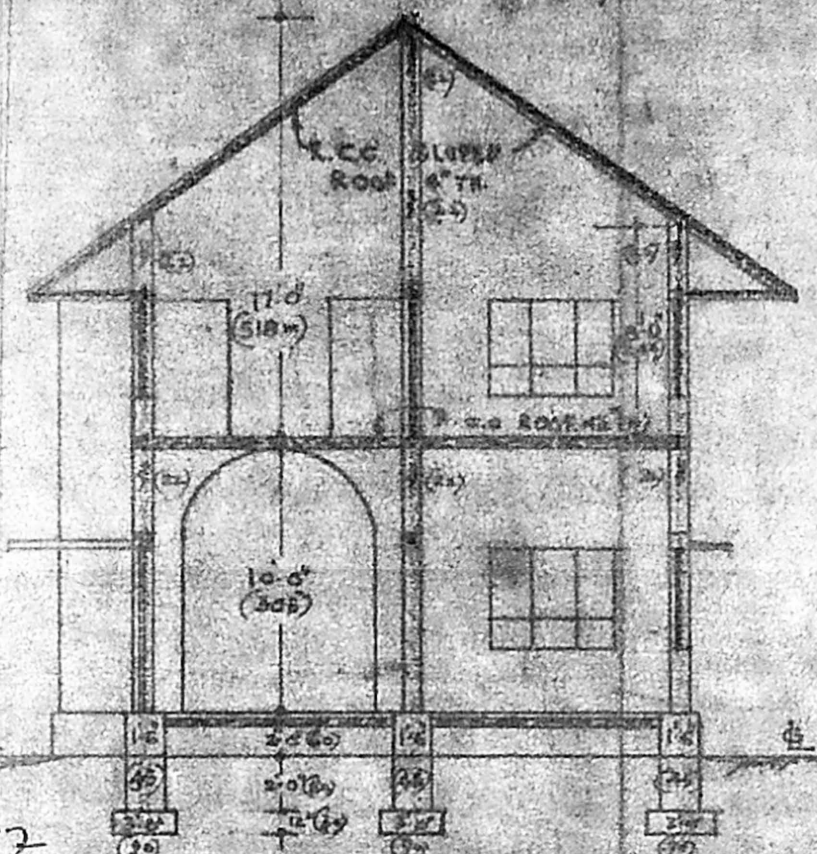


SECTION AD  
(23'-0")

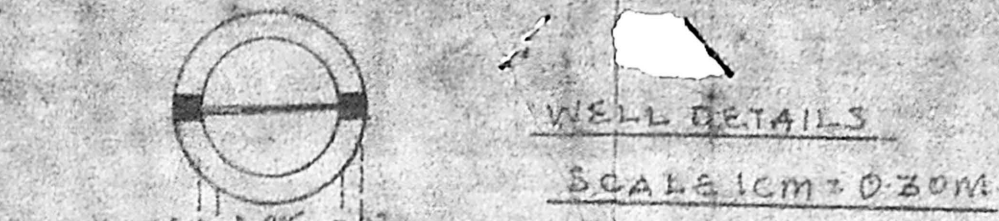

WELL DETAILS  
SCALE 1CM = 0.30M

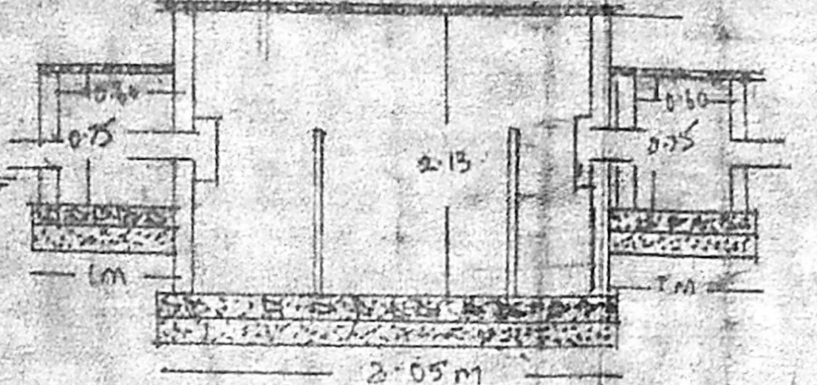

SEPTIC TANK DETAILS SCALE 1CM = 0.54M

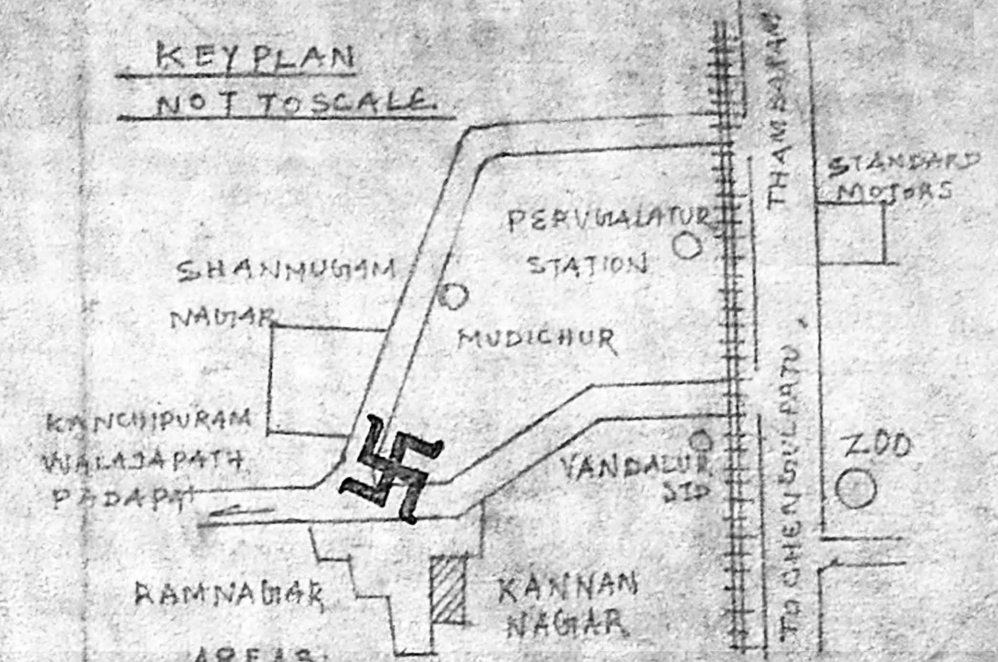

KEY PLAN  
NOT TO SCALE


**AREAS:**  
 TOTAL AREA OF PLOT... 11715.00 SQ.FT/ 1093.05 SQ.M  
 PRO. BUILTUP AREA G. FLOOR: 676.00 SQ.FT/ 62.75 SQ.M  
 PRO. BUILTUP AREA F. FLOOR: 552.00 SQ.FT/ 51.27 SQ.M  
 C.P.E.N AREA: 1029.00 SQ.FT/ 96.03 SQ.M

**SPECIFICATIONS:**  
 FOUNDATION BED..... C.C. 1:4:8 MIX.  
 FOUNDS AND PLINTH... C.R.S IN C.M. 1:6  
 SUPERSTRUCTURE..... BRICK IN C.M. 1:6  
 DOORS AND WINDOWS... C.T. WOOD  
 ROOF, LINTELS, CHAJJAS ETC. R.C.C. 1:2:4  
 FLOORING..... MOSAIC TILES  
 PLASTERING..... C.M. TWO COATS  
 (DIMENSIONS SHOWN IN BRACKETS ARE IN METRES)


**JOINERY:**  
 D1: DOORS OF SIZE... 3'-6" x 6'-6"  
 D2: DOORS OF SIZE... 3'-0" x 6'-6"  
 D3: DOORS OF SIZE... 2'-6" x 6'-6"  
 W: WINDOWS OF SIZE... 5'-0" x 4'-0"  
 W1: WINDOWS OF SIZE... 3'-0" x 4'-0"  
 V: VENTILATORS OF SIZE... 3'-0" x 2'-0"

**LEGEND:**  
 PROPOSALS ARE SHOWN THUS [Symbol]


Planning Form No. A/24184/22/97  
**APPROVED**  
 SUBJECT TO CONDITIONS IN THIS OFFICE ORDER.  
 No. A/1721/97 20-5-99  
 FOR MEMO...  
 M. MANIVAKKAM  
 DEV. WORKS DEPT.  
 MADRAS 600 008.

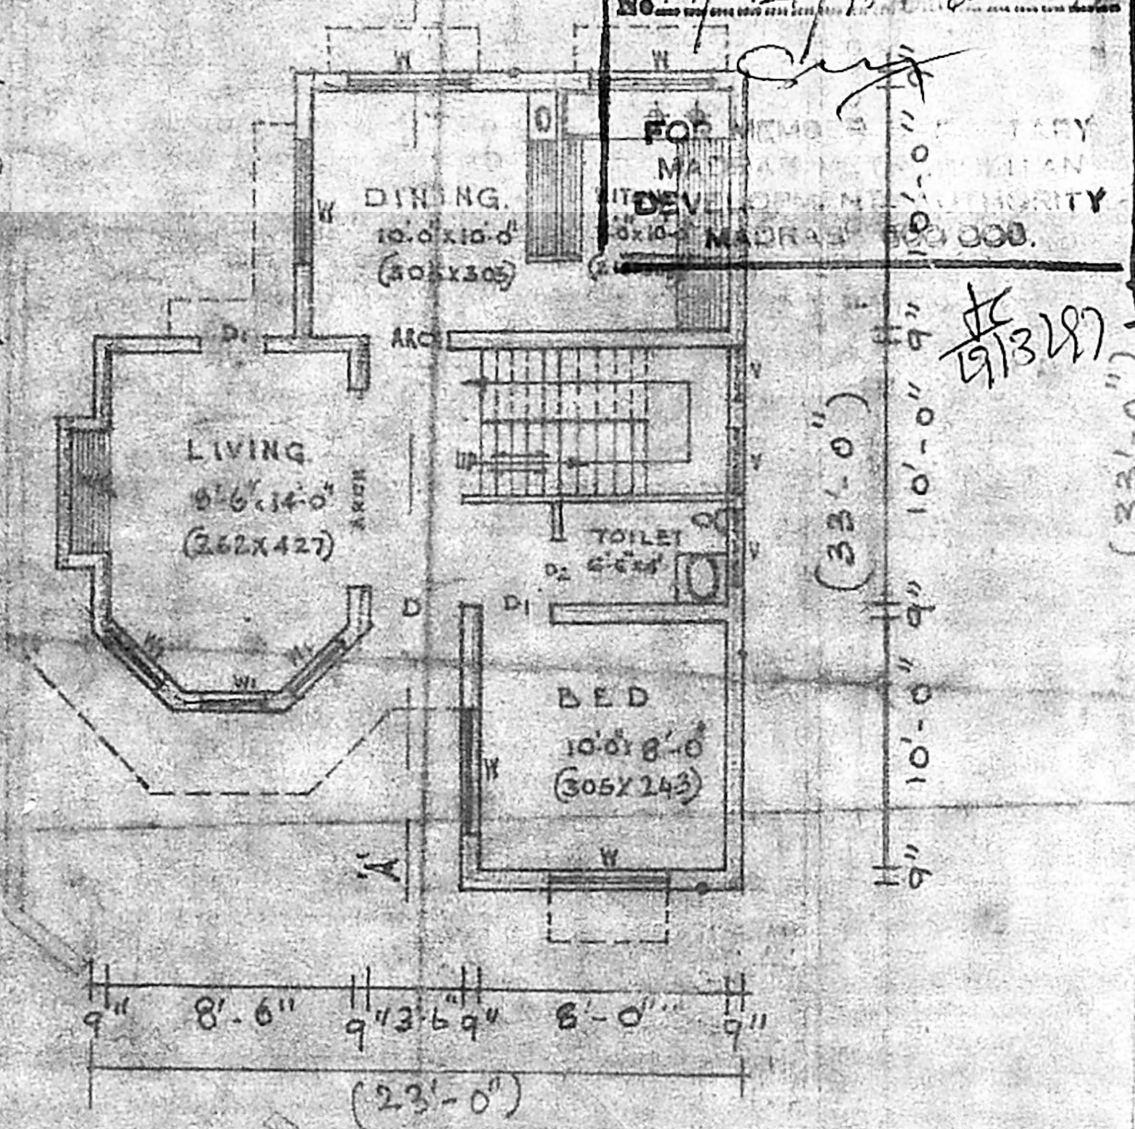

GROUND FLOOR

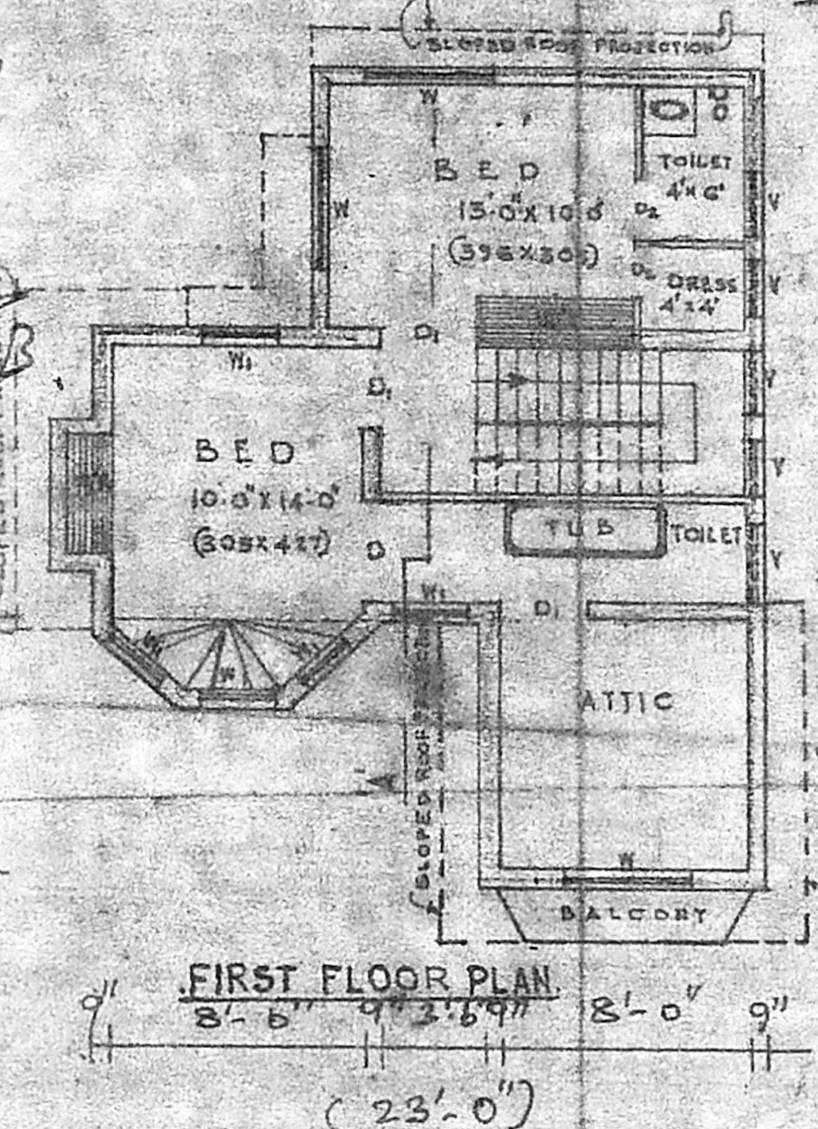

FIRST FLOOR PLAN  
(23'-0")

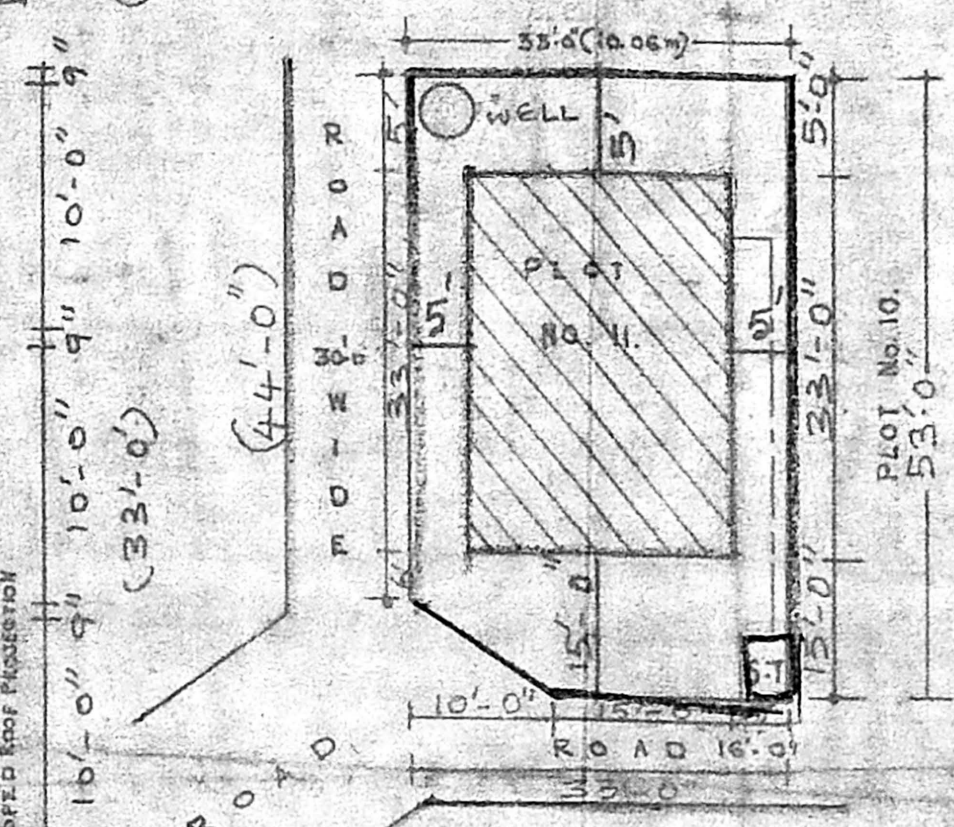

SITE PLAN  
SCALE: 1CM 5M.

**PLAN FOR THE PROPOSED CONSTRUCTION OF A HOUSE, ON PLOT No.11, IN SURVEY No.286/1A, IN No.1, MANNIVAKKAM VILLAGE, KANNAN NAGAR (APPROVED BY MMDA PPD/LO No.177/91, VIDE LETTER No.L1/22066/91 Dt.8-11-91) BELONGING TO SRI. M.VENKATESWARA RAO. SCALE: 1:10.**

V. Raju, D.C.E.  
 Consulting Engineer, Licensed by Govt.  
 MANJIVARAM-GUDUVANCHERI TOWN-N. AVAT  
 I. No. 358/92/AT/dt. 2-11-92  
 OFF: RAJU CONSTRUCTION  
 1-B, 1 Floor Opp. Indian Bank, GSI Road