


Plan Showing The Proposed Dwelling House In Plot No.1 At S.No.57/1 Boopathy Nagar Medavakam Village Saidapet Taluk Chengai M.G.R.Dt

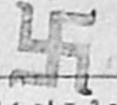

SCALE 1 CM = 100 CMS & 1 CM = 200 CMS

JOINERY:-

D DOOR	3'-0" x 7'-0"	V-VENTILATOR	2'-0" x 1'-6"
P ₁ -DO	2'-6" x 6'-0"		
N WINDOW	4'-6" x 6'-0"		
W ₂ -DO	4'-0" x 4'-6"		
W ₁ -DO	8'-0" x 2'-0"		

PREPARED BY: *Sankar* PHONE: 2345678

COLOUR INDEX




PROPOSED SHOWN IN	
BOUNDARY SHOWN IN	
ROAD SHOWN IN	

PLOT AREA	2408.0 S&FT	223.79 M ²
PLINTH AREA	1076.25 S&FT	100.0 M ²

C. Manoharan
 Licensed Surveyor,
 ALANDUR MUNICIPALITY
 and Office/Resi, Ph: 404048
 Jowri Enterprises
 32, Monimegalal Street
 Vandair, (Oteri Extension),
 MADRAS-600 048,
 LICENSED SURVEYOR

J. Sumanaraj

OWNER:-

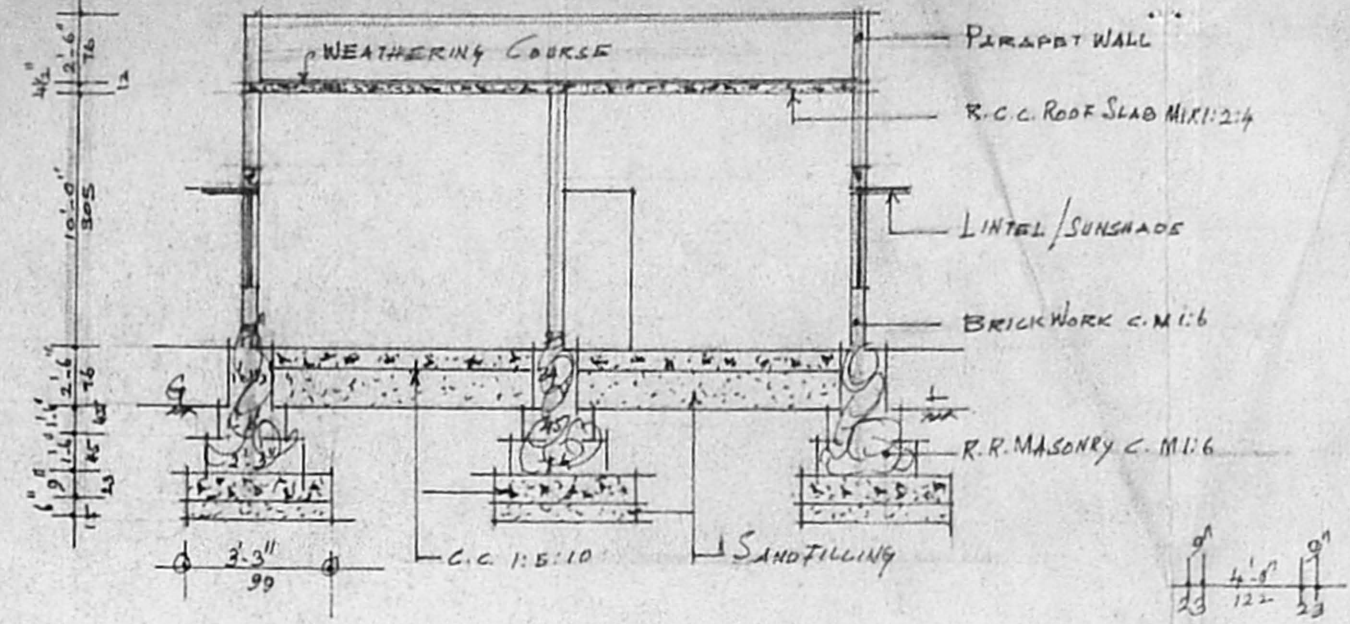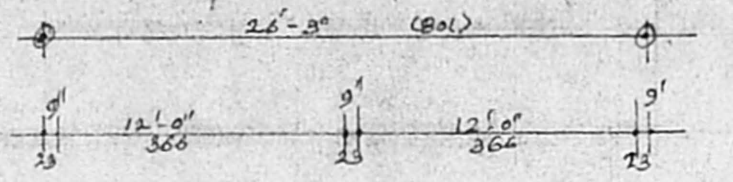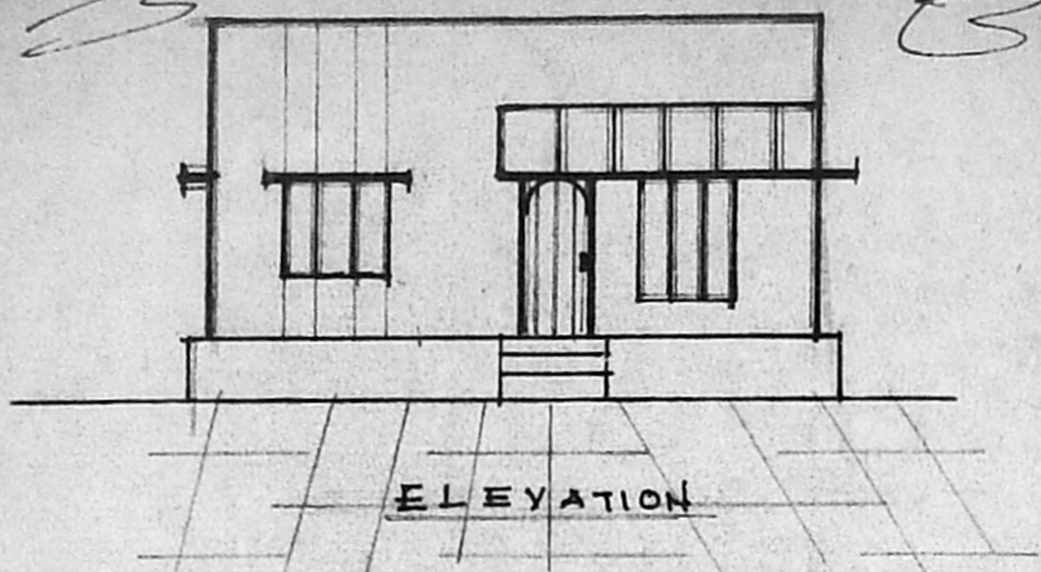

SECTION ON "MK"

Planning Permit No. A/25116/455/77

APPROVED



SUBJECT TO THE CONDITIONS IN THIS OFFICE LETTER.

NO. A1/17830/97 Date: 10-9-97


SECRETARY
 CHENNAI METROPOLITAN DEVELOPMENT AUTHORITY
 CHENNAI - 600 003.

SECTION OF SEPTIC TANK

SECTION OF WELL

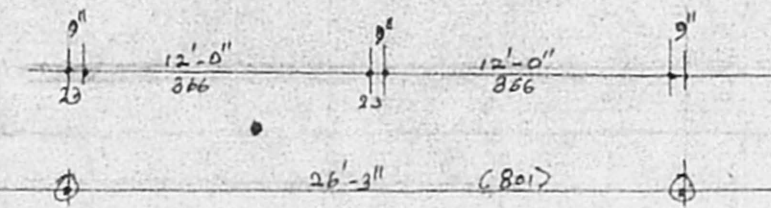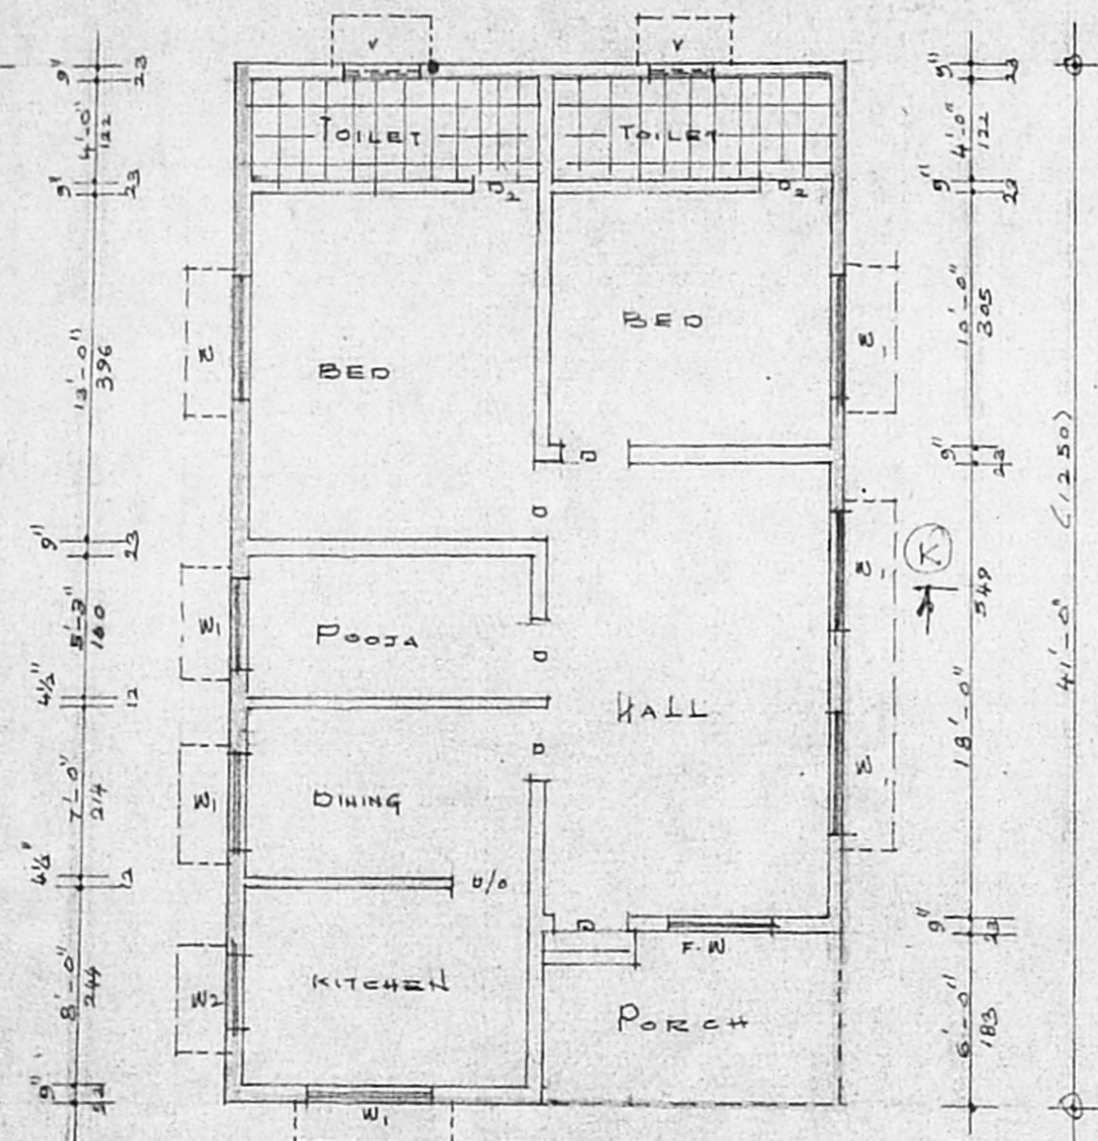


PLAN

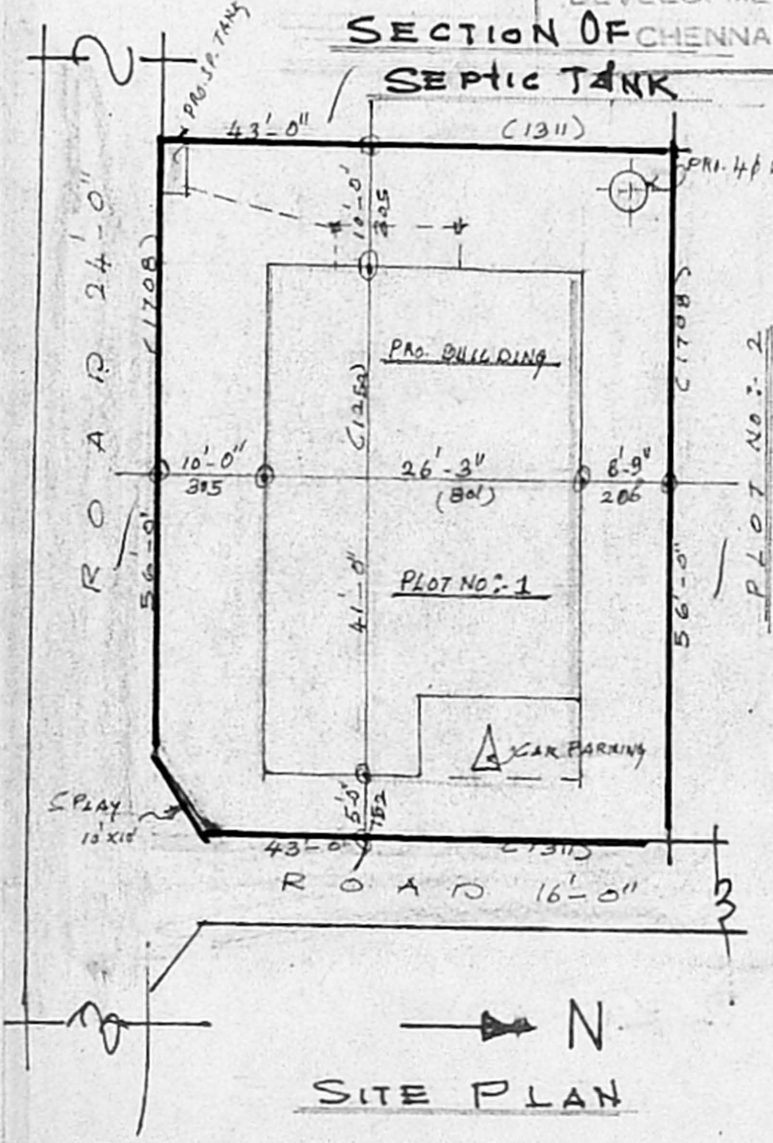

SITE PLAN

SCALE 1:200

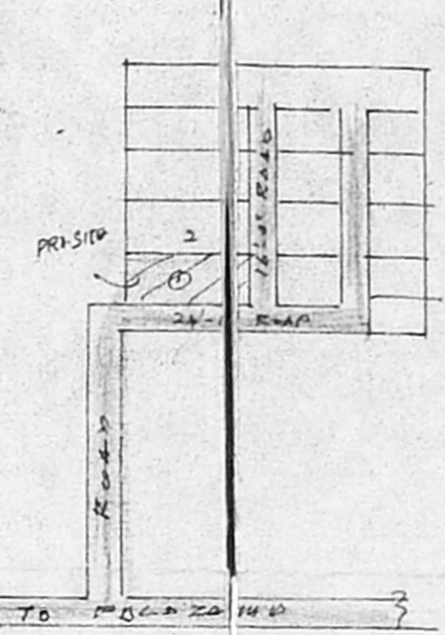

KEY PLAN

NOT TO SCALE