



**PLAN SHOWING THE PROPOSED CONSTRUCTION OF RESIDENTIAL BUILDING IN
PLOT NO. 514A PT, S. NO. 75/8 AT 'GOMATHIPURAM' TIRUNINRAVUR TOWN PANCHAYAT
SRI PERUMBUDUR TALUK OF CHENGAI-MGR DISTRICT.
for N. VENUGOPAL.**


Planning Permit No. A/25121/460/97
APPROVED
SUBJECT TO THE CONDITIONS IN
THIS OFFICE LETTER.
No. A1/19543/53 Date 7-6-97
FOR MEMBER SECRETARY
CHENNAI METROPOLITAN
DEVELOPMENT AUTHORITY
CHENNAI - 600 003.

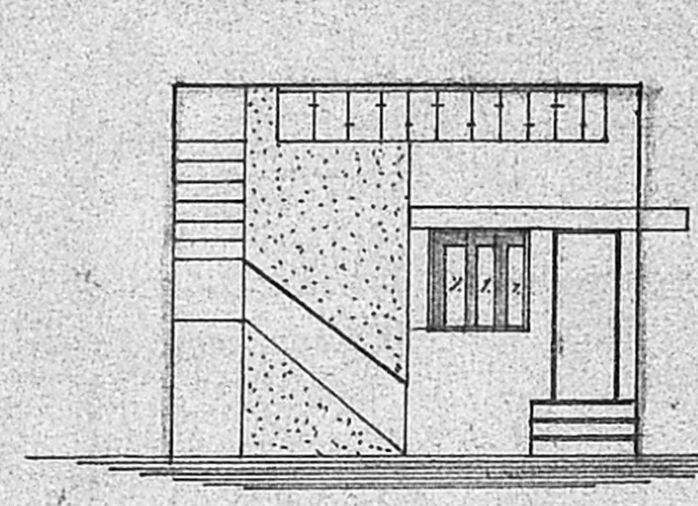


ELEVATION

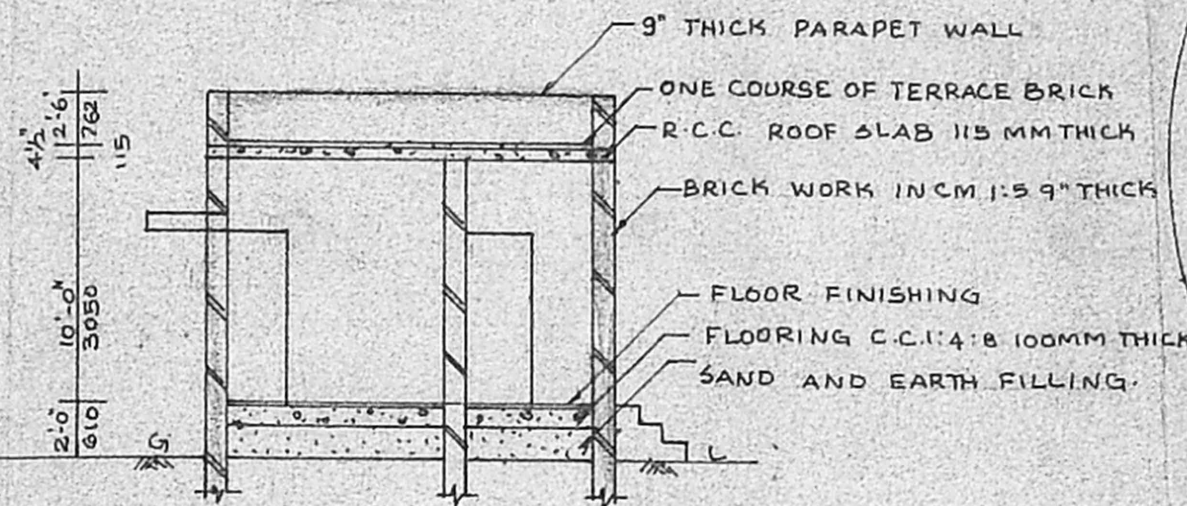


SECTION PP

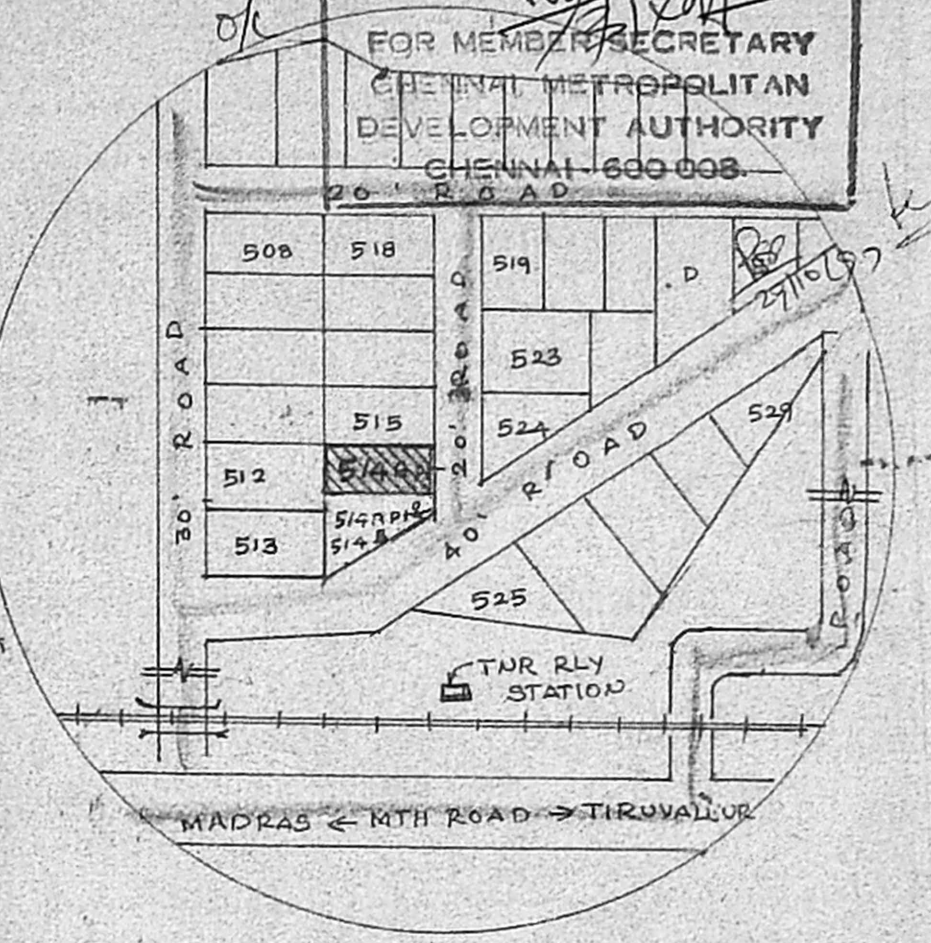

KEY PLAN

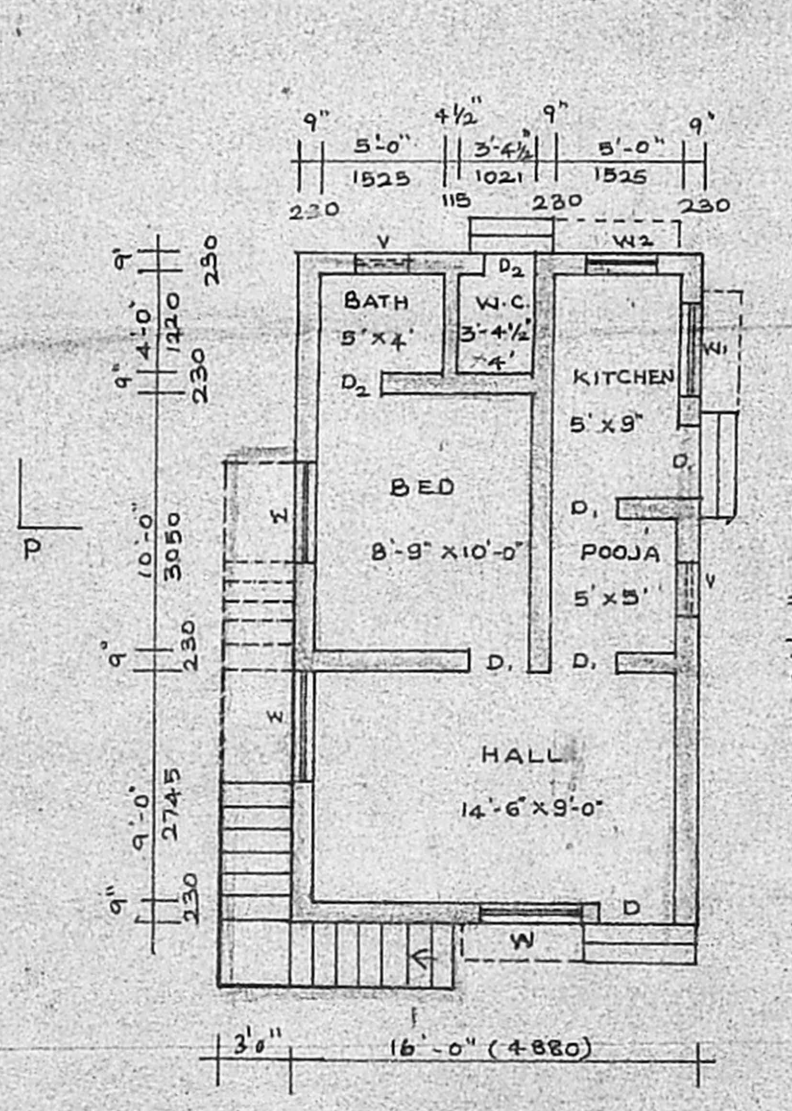


PLAN

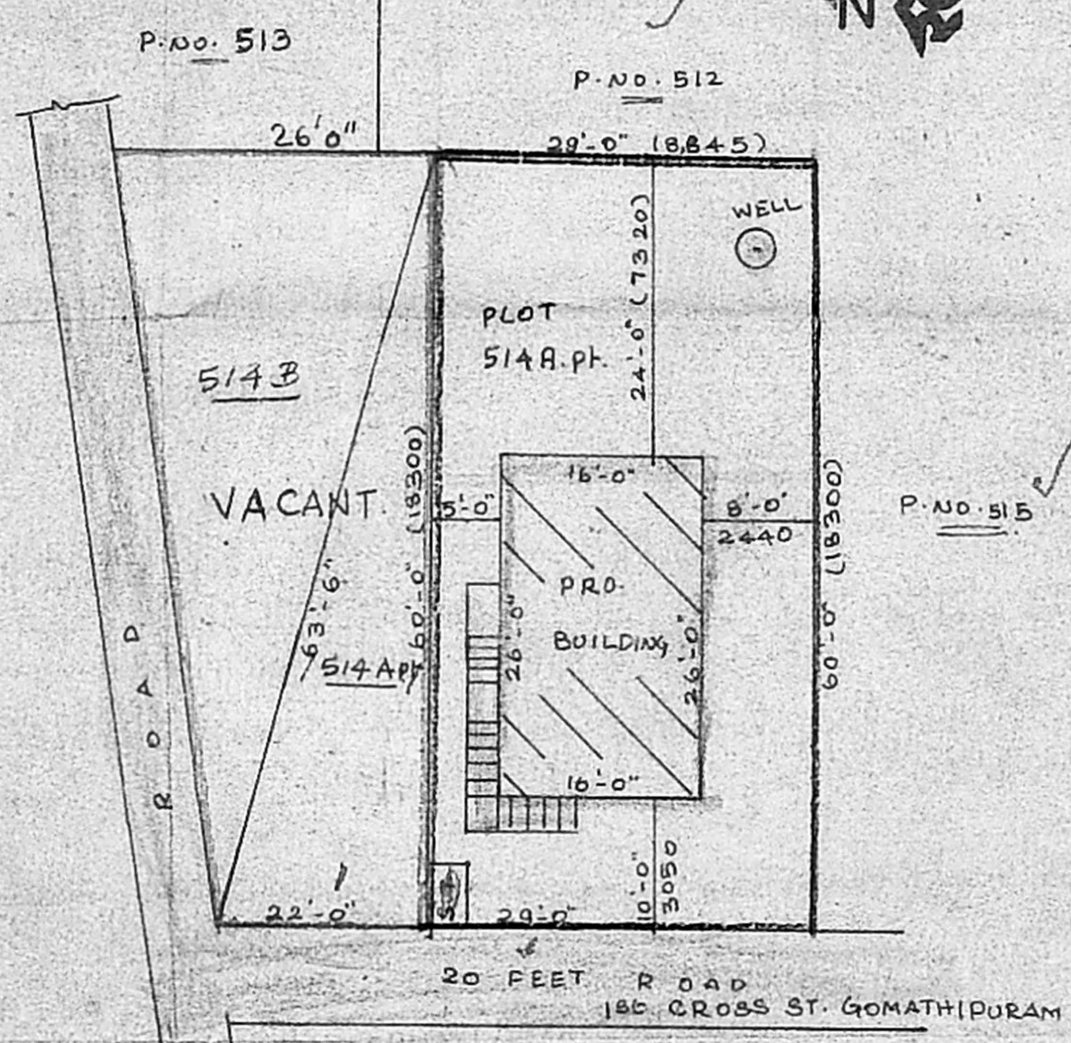

SITE PLAN SCALE 1:16

- PLOT NO. 514 APT & 514B
- PLOT NO. 514A PT (SITE UTR)

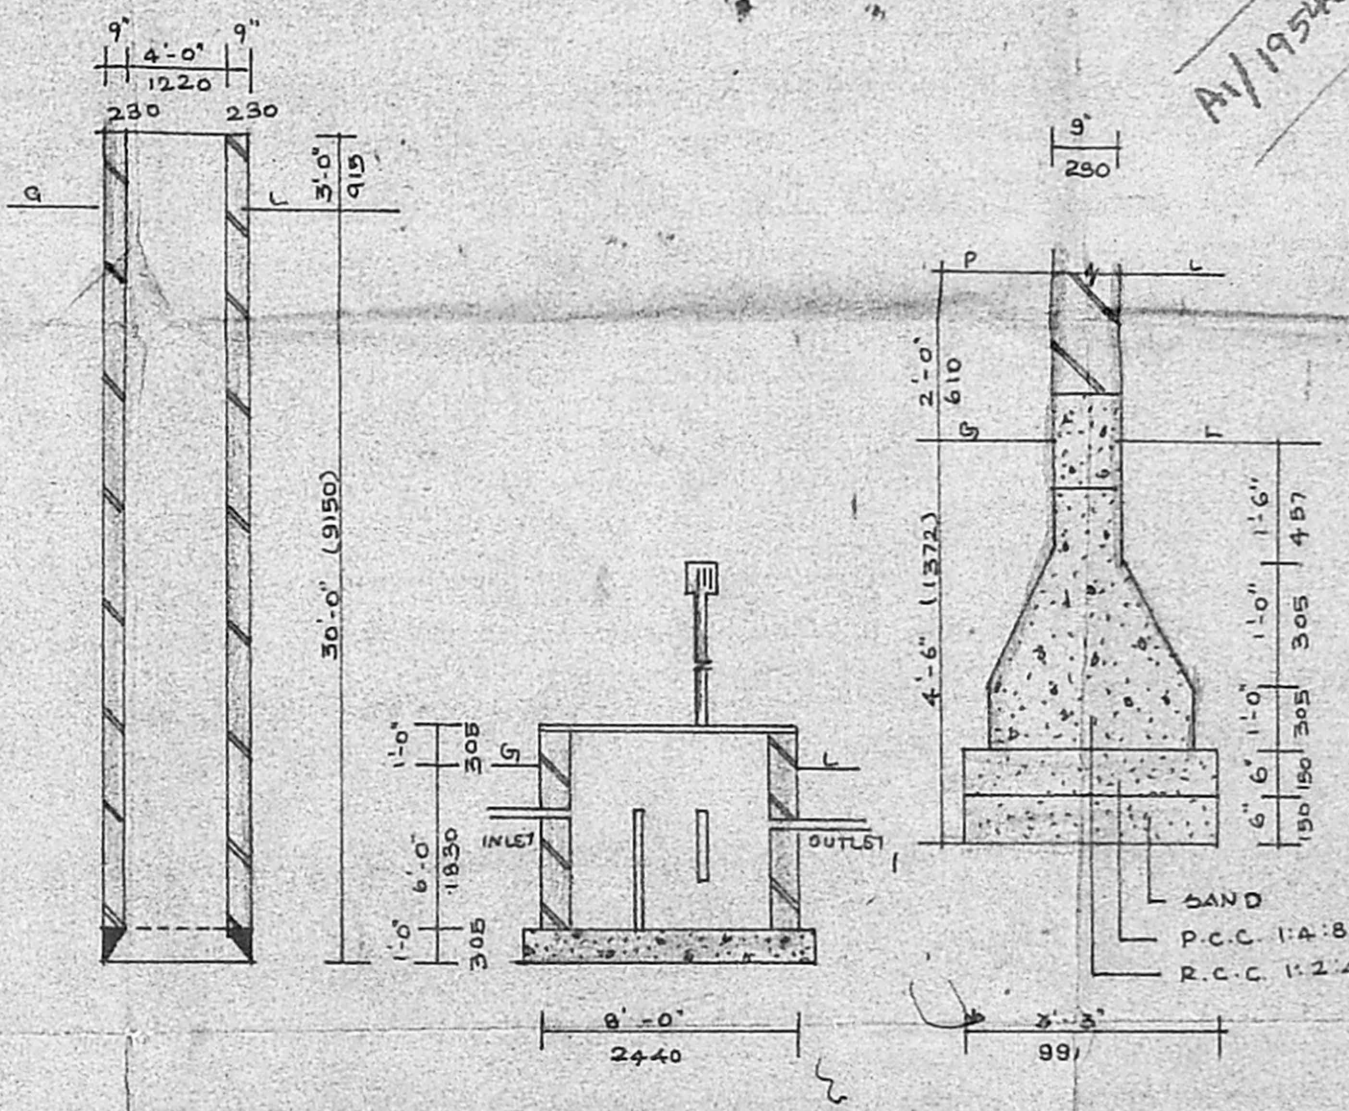

DETAILS OF WELL SEPTIC TANK AND COLUMN

SPECIFICATION

- FOUNDATION - C.C. 1:4:8 OVER 6" SAND FILLING
- BRICK WORK IN SUPERSTRUCTURE - USING 1ST CLASS CHAMBER BURNT BRICK CM 1:5
- PLASTERING - 12MM THICK FOR CM 1:4 MIX
- FLOORING - C.C. 1:4:8 AND TOP PLASTERED WITH CM 1:4 (or) MOSAIC TILES
- ROOFING - C.C. 1:2:4 15MM THICK RCC SLAB
- WEATHERING COURSE - TWO COURSE OF FLAT TILES LAID OVER CM 1:3

SCHEDULE OF JOINERY

- D - DOOR - 3'-3" x 7'-0" (991 x 2135)
- D1 - DOOR - 3'-0" x 7'-0" (915 x 2135)
- D2 - DOOR - 2'-6" x 6'-6" (762 x 1983)
- W - WINDOW - 4'-0" x 4'-6" (1220 x 1372)
- W1 - WINDOW - 3'-0" x 4'-6" (915 x 1372)
- W2 - WINDOW - 3'-0" x 4'-0" (915 x 1220)
- V - VENTILATOR - 2'-6" x 1'-6" (762 x 457)

COLOUR INDEX

- PROPOSED
- ROAD
- BOUNDARY

AREA DETAILS

- PLOT AREA - 1740 SFT (161.65M²)
- PLINTH AREA = 416 SFT (38.64M²)

PLANING PARAMETERS

1. PLOT EXTENT - 1740 SFT (161.65M²)
2. PLOT FRONTAGE - 29'-0" (8.84M)
3. F.S.I - 0.15
4. HEIGHT - 10'-0" (3.05M)
5. F.S.B - 10'-0" (3.05M)
6. S.S.B - 5'-0" x 8'-0" (152 x 244)
7. R.S.B - 24'-0" (7.32M)
8. CAR PARKING - NIL
9. COMPOUND WALL - 178 RFT (54.29M)
10. COVERAGE - 23%

SCALE: 1" = 8'-0" (1:100)

OWNER - N. Venugopal
N. VENUGOPAL

S. K. Kandavel
S. KANDAVEL,
CONSULTING CIVIL ENGINEER &
LICENSED SURVEYOR No. 811, Class-II
CHENNAI CORPORATION
SRI KANDAVENDRA CONSTRUCTIONS
511/3, MTH ROAD,
TIRUNINRAVUR - 602 024.
Phone No: 8330298
LICENSED SURVEYOR