
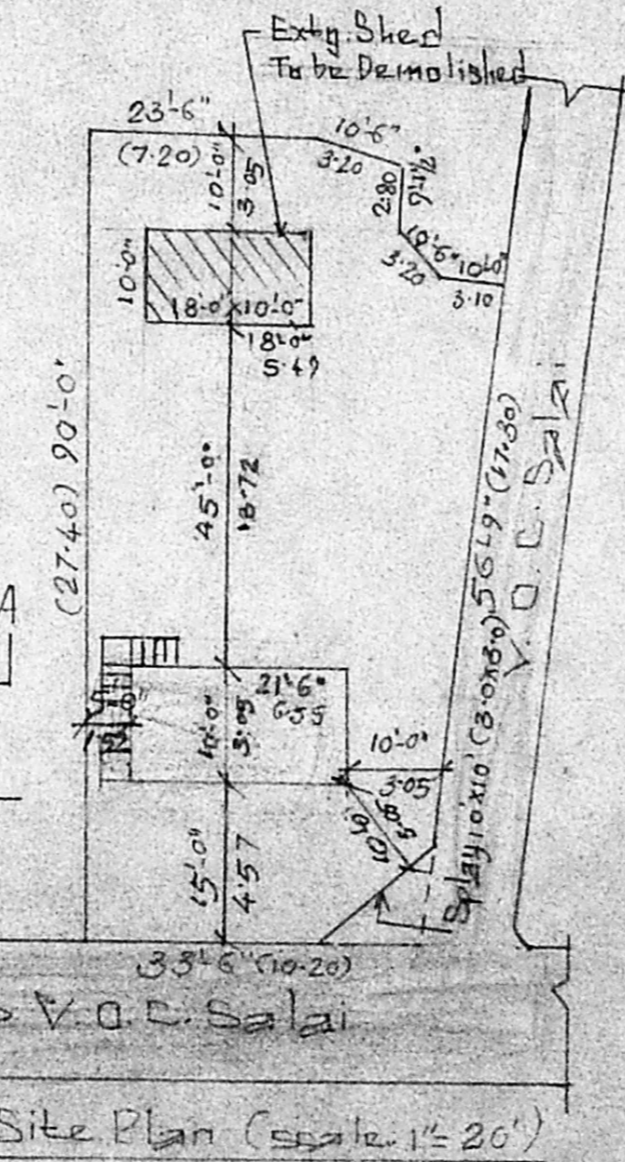
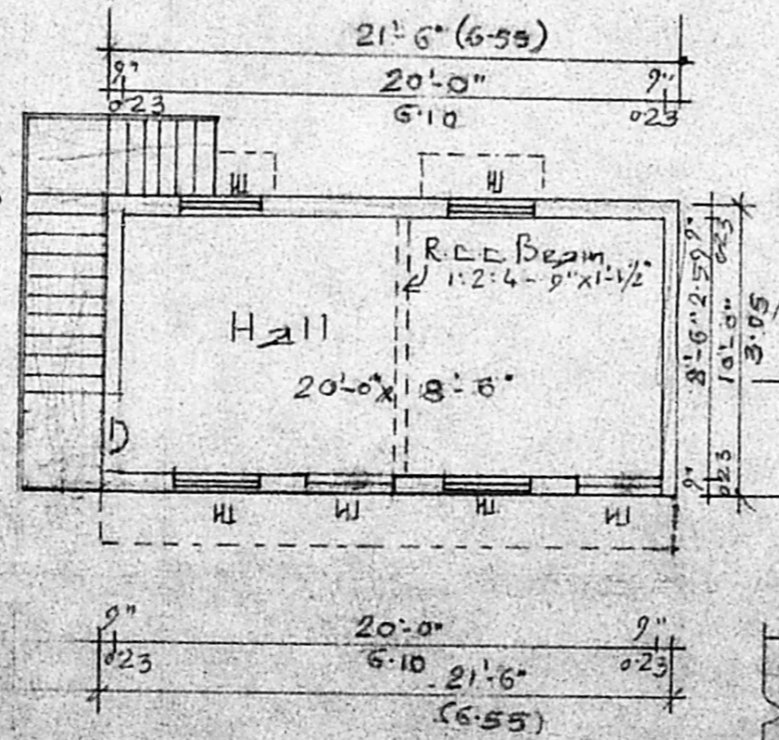


Planning Permit No. A/25142/481/97
APPROVED
 SUBJECT TO THE CONDITIONS IN THIS OFFICE LETTER.
 A/20681/97 - 11-97
 No. ... Date ...
 FOR MEMBER SECRETARY
 CHENNAI METROPOLITAN
 DEVELOPMENT AUTHORITY
 CHENNAI 2600 008

Section - A.A.

Joineries: D - Door - 3'-6" x 7'-0" W - Window - 3'-0" x 4'-3"	Staircase Details: Width - 0.91m. Tread - 0'-10" Raise - 0'-7"	Coverage 60% F.S.I. 0-13
Extent	Sq. ft. Sq. m.	Req.:
Site area	3337.00 310.13	Proposed. <input type="checkbox"/>
G floor plinth area	215.60 19.98	Road - <input type="checkbox"/>
F floor plinth area	215.00 19.98	Site - <input type="checkbox"/>
Extg. Shed to be demolished	180.00 16.72	To be Demolished - <input type="checkbox"/>

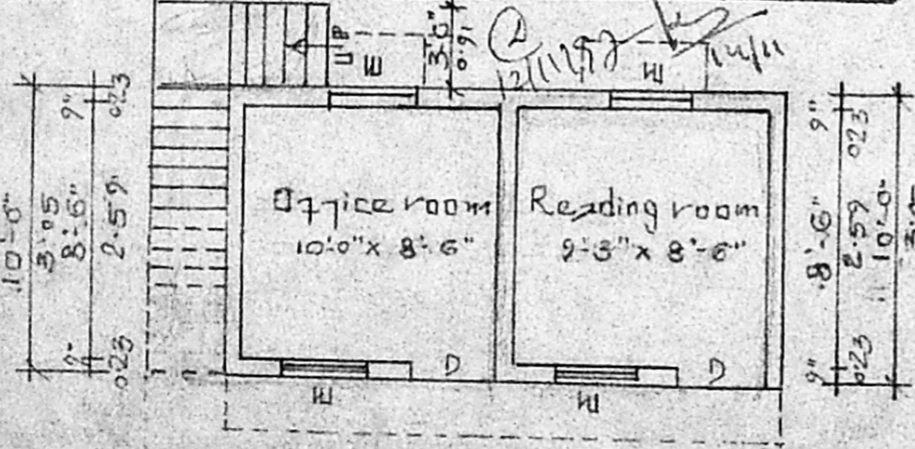

Ground Floor Plan.

First Floor Plan.

Site Plan (Scale 1/4" = 20')

Proposed Construction of Office and Reading room for the Society at Plot No. 24, Gandhi Nagar, in S.No. 117/2B-2 of Thalakkanchery village, Alandur municipality limit, T.S.No. 73, Ward-D, Block-23 Saidapet Tky Chengleput Dt.
 Scale 1/4" = 8'-0"



S. Krishnan
S. KRISHNAN,
 LICENSED SURVEYOR (CLASS - I)
 CORPORATION OF MADRAS,
 ALANDUR MUNICIPALITY &
 ULLAGARAM BUZHUTHIVAKKAM
 TOWN PANCHAYAT, MADIPAKKAM