

PLAN SHOWING THE PROPOSED BUILDING IN PLOT NO: 108. PART,  
 THANIGACHLAM NAGAR MAIN ROAD, MADHAVARAM, MADRAS-600 060.  
 S. NO: 1219/2B, MADHAVARAM TOWN PANCHAYAT LIMITS. OWNER: A. ARIF SICKANDAR

SCALE: (1"=8') (1cm=1m)

SPECIFICATION

FOUNDATION WITH STONE FELLING IN C.C.  
 1:4:8 MIX OVER 6" SAND FILLING BRICK WORK IN CM 1:6  
 RCC ROOF SLAB 4 1/2" TK IN CC 1:2:4 MIX, ALL RCC WORKS IN  
 CM 1:2:4 MIX. FLOORING WITH BT IN L:M 1:3:5 4" TH &  
 PLASTERED OVER IN CM 1:3. 3/4" TH PLASTERING IN C.M 1/2" TH  
 WHITE WASHING 2 COATS, PAINTING 2 COATS OVER PRIMER  
 MOSAIC FLOORING FOR ALL ROOMS ALL WOOD WORK WILL BE  
 BY COUNTRY TEAK WOOD RCC SUN SHADES (2") 50cm TK.


JOINERY

D. DOOR PANELLED	3'-6" x 7'-0"	1.85 m x 2.1 m
D1. -DO-	3'-0" x 6'-6"	90 cm x 1.95 m
D2. -DO-	2'-0" x 6'-0"	75 cm x 1.8 m
W. WINDOW	4'-0" x 5'-0"	1.2 m x 1.5 m
V. VENTILATER	3'-0" x 2'-0"	0.9 m x 0.6 m


REFERENCE

1. PROPOSED
2. PLOT LINE
3. ROAD


KEY PLAN:  
(NOT TO SCALE)

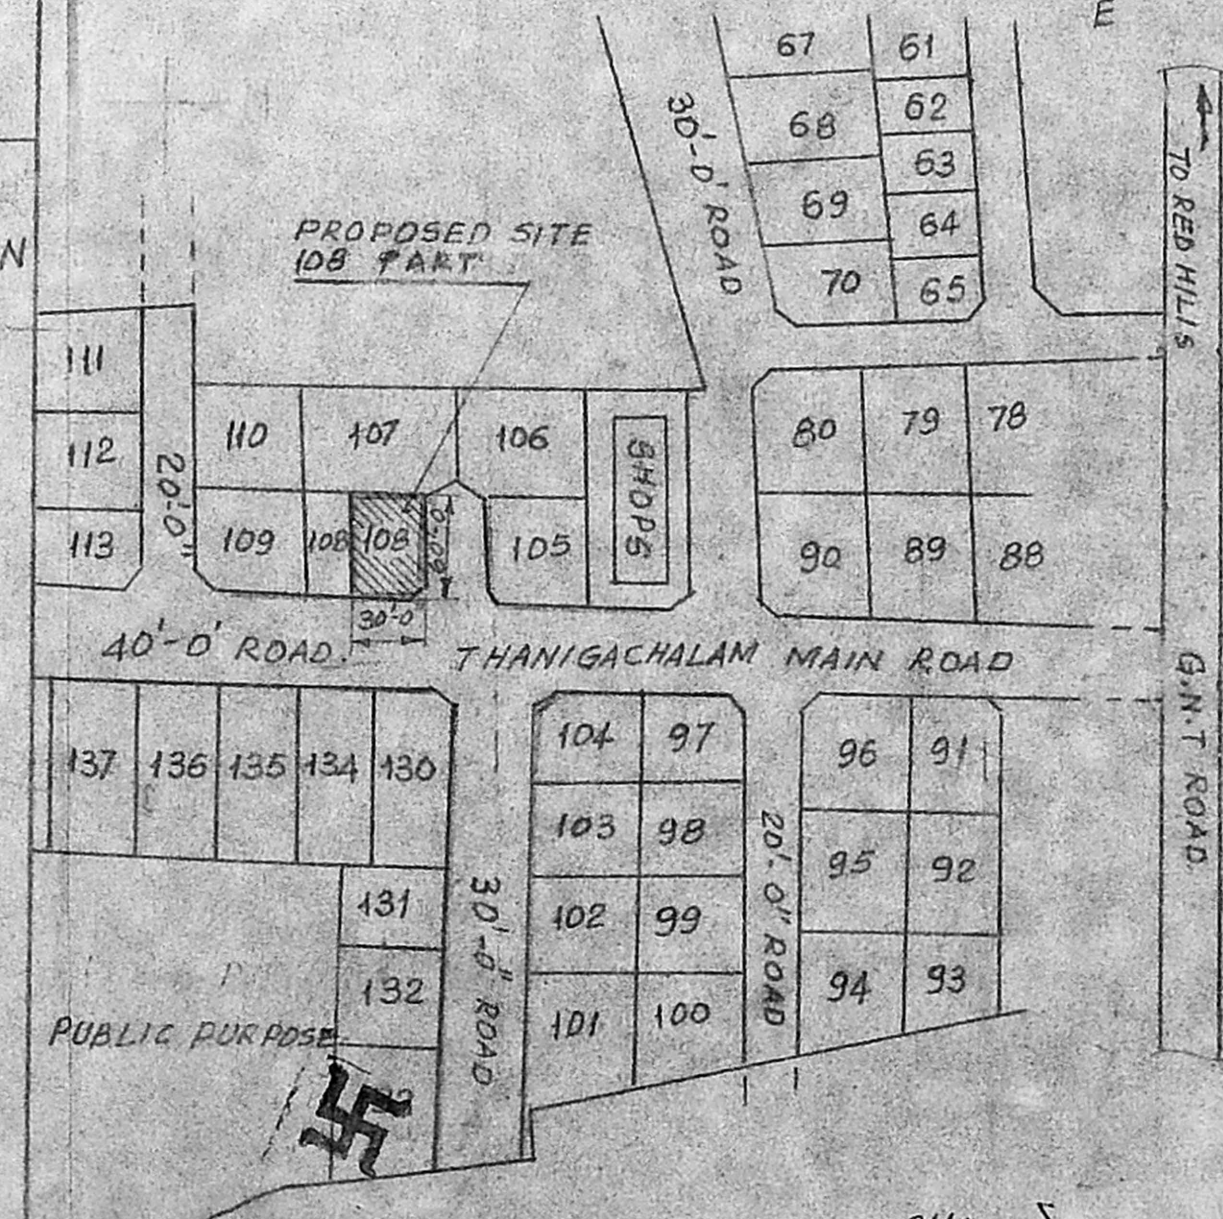


SECTION-AA

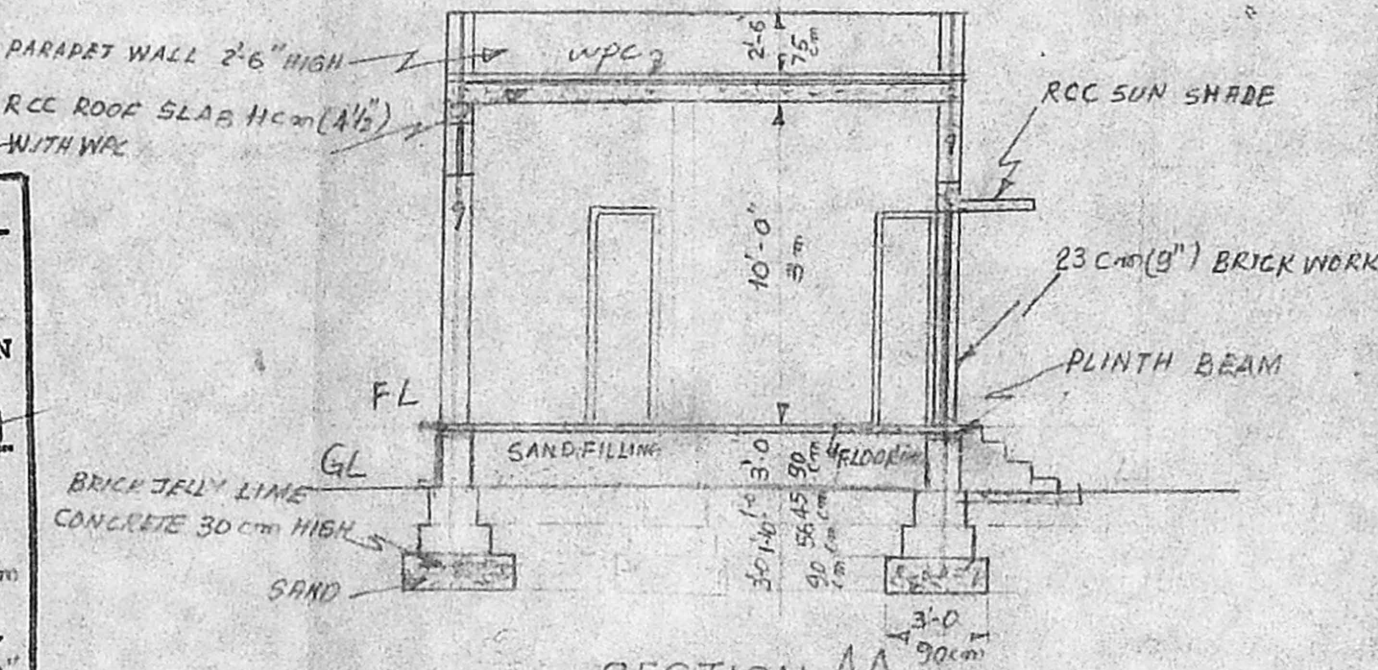


SITE PLAN OF DOOR NO 108  
SCALE 1"=16'

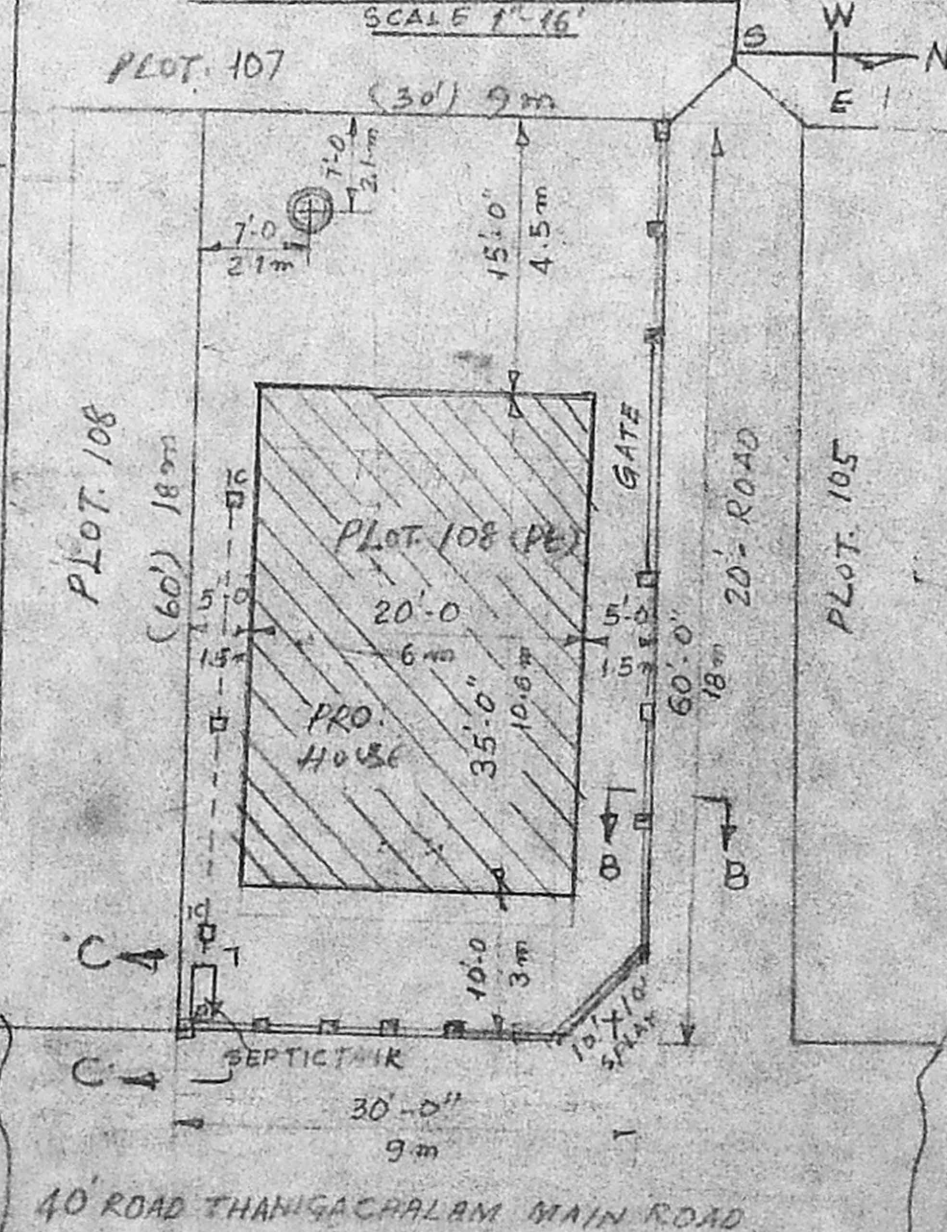

SECTION-BB


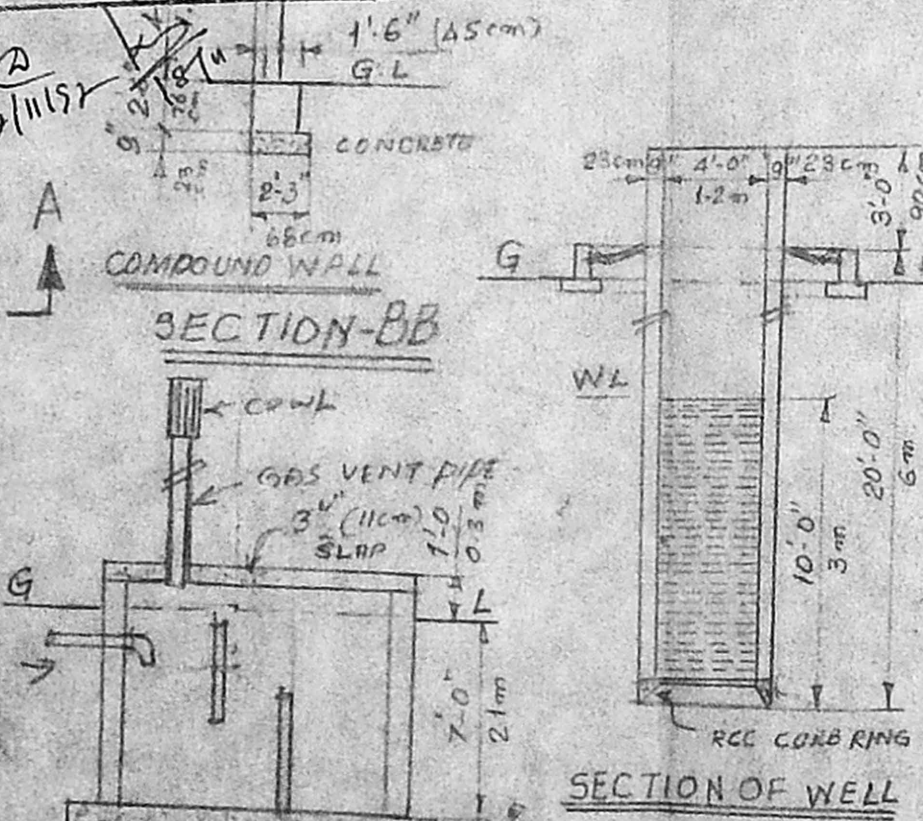


SECTION OF WELL

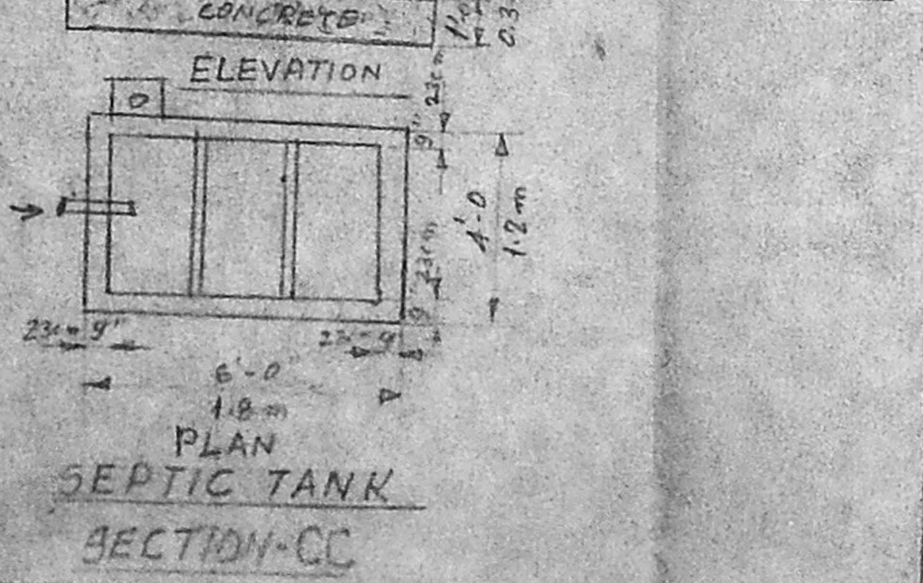

Planning Permit No. AP/25148/487/197  
**APPROVED**  
 SUBJECT TO THE CONDITIONS IN  
 THIS OFFICE LETTER.  
 No. AP/2372/197 Date 11/97  
 FOR MEMBER SECRETARY  
 CHENNAI METROPOLITAN  
 DEVELOPMENT AUTHORITY  
 CHENNAI 600 005

ELEVATION

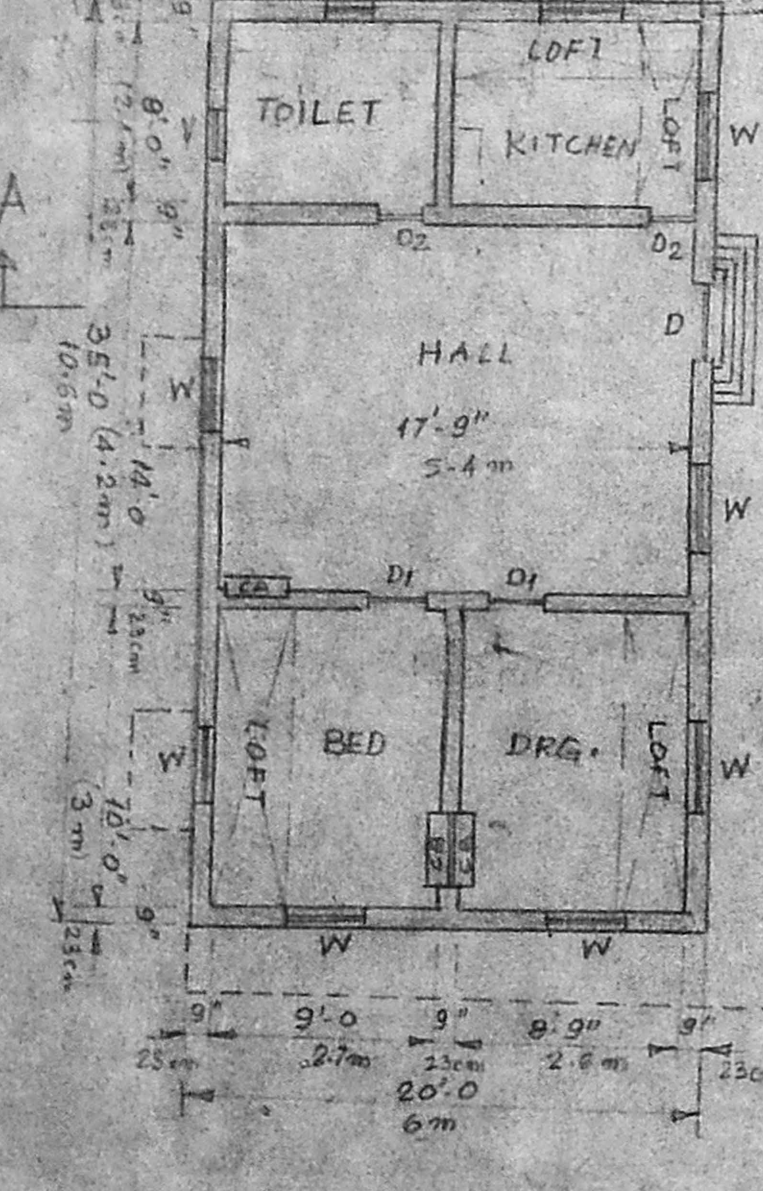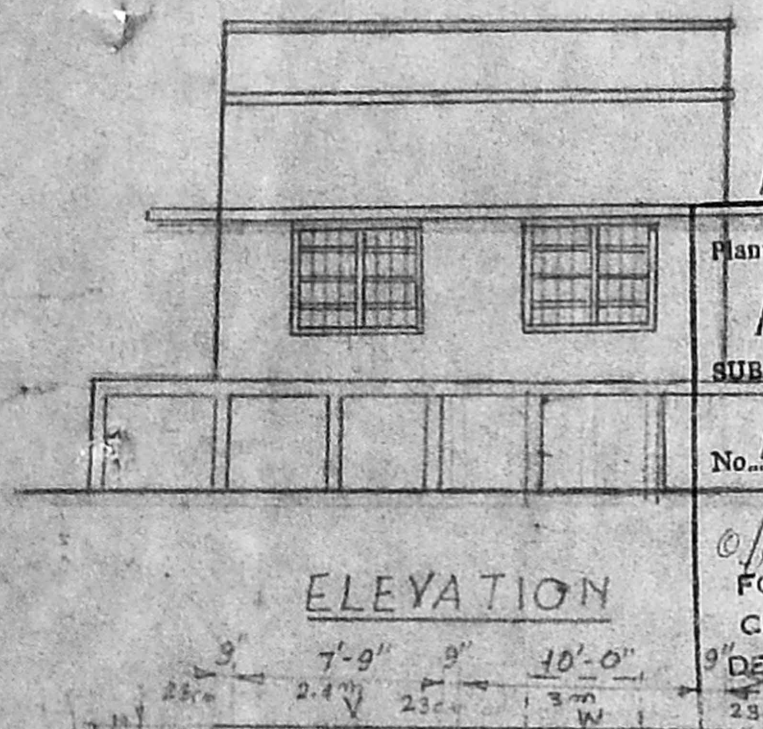

PLAN

PLINTH AREA 700 SQ. FT. (64.6 SQ. M)

PLAN SEPTIC TANK

SECTION-CC

PH: 6269000  
**M. MOHAN**  
 LICENCED SURVEYOR  
 CORPORATION OF MADRAS,  
 AVADI, AMBATTUR TOWN SHIP,  
 ANNA NAGAR PLAZA, SHOP NO. 16, 1st FL.  
 C-47, IIInd Avenue, MADRAS-40 (T.N. 60)