



PLAN SHOWING THE PROPOSED CONSTRUCTION OF RESIDENTIAL BUILDING IN S.NO 195/2, PLOT NO 7 DHARMA THOTTAM EXTENSION OF TAMBARAM VILLAGE, TAMBARAM TALUK.

OWNER: THIRU M. CHANDRA SEKARAN.

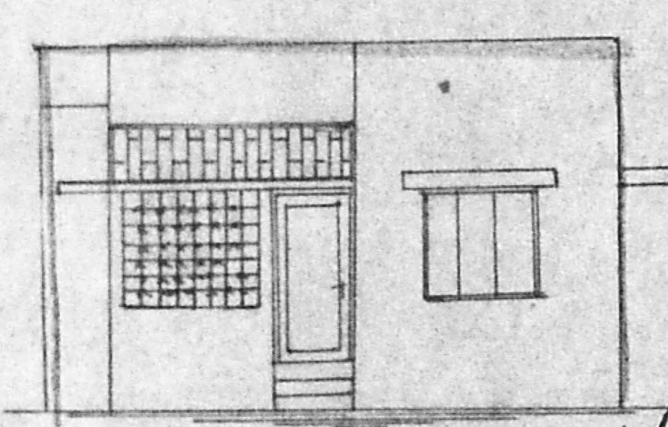


ELEVATION

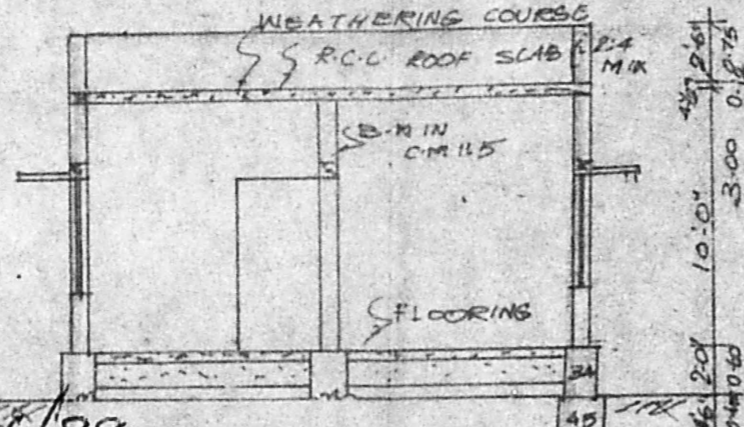


SECTION ON CD


Planning Permit No. **A/25034/56/98**
APPROVED
 SUBJECT TO THE CONDITIONS IN THIS OFFICE LETTER.
 No. **Ai/24053/97** Date **4.98**
 FOR MEMBER SECRETARY
 CHENNAI METROPOLITAN
 DEVELOPMENT AUTHORITY
 NO 1 CHENNAI - 600 005.

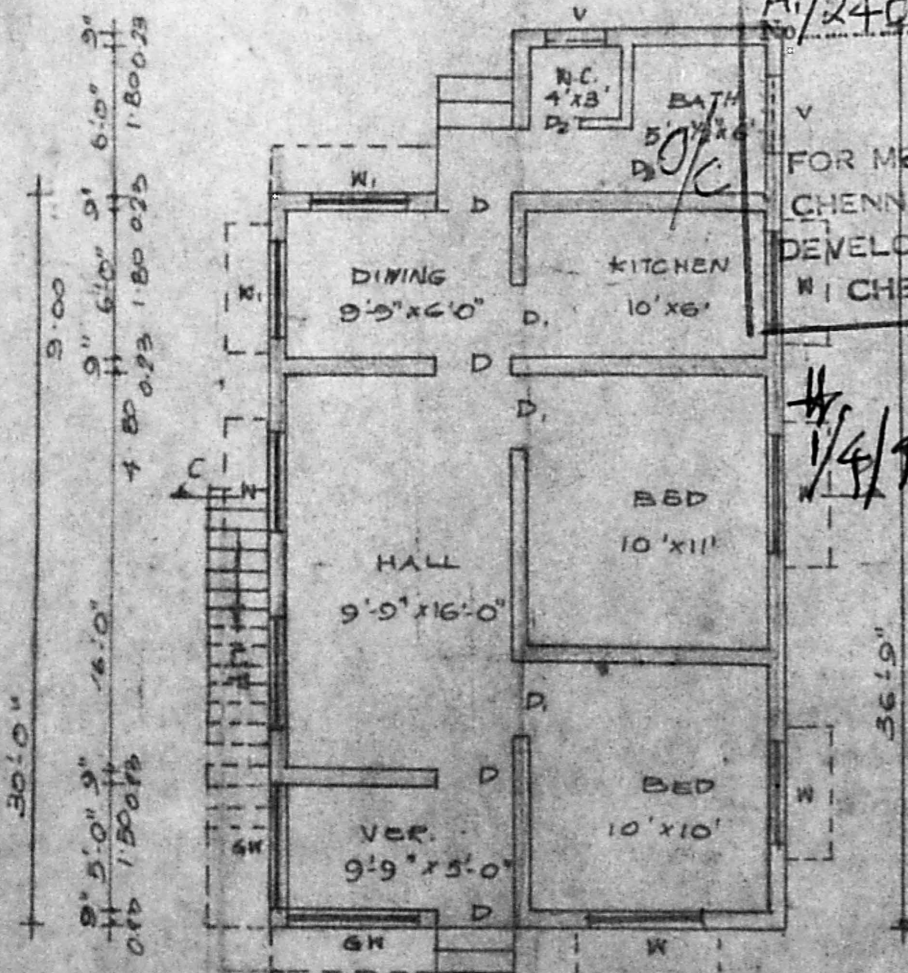

PLAN

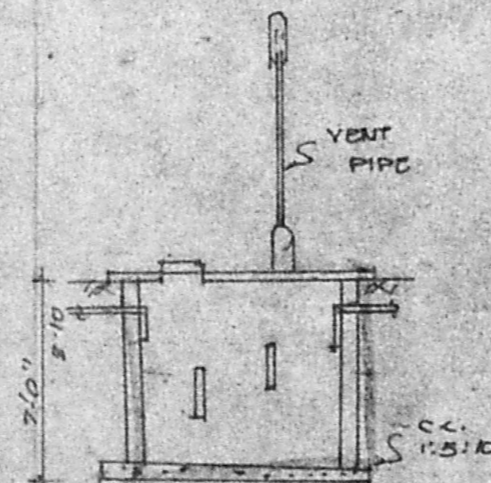


SECTION

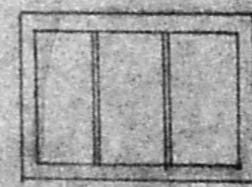


PLAN


SEPTIC TANKS

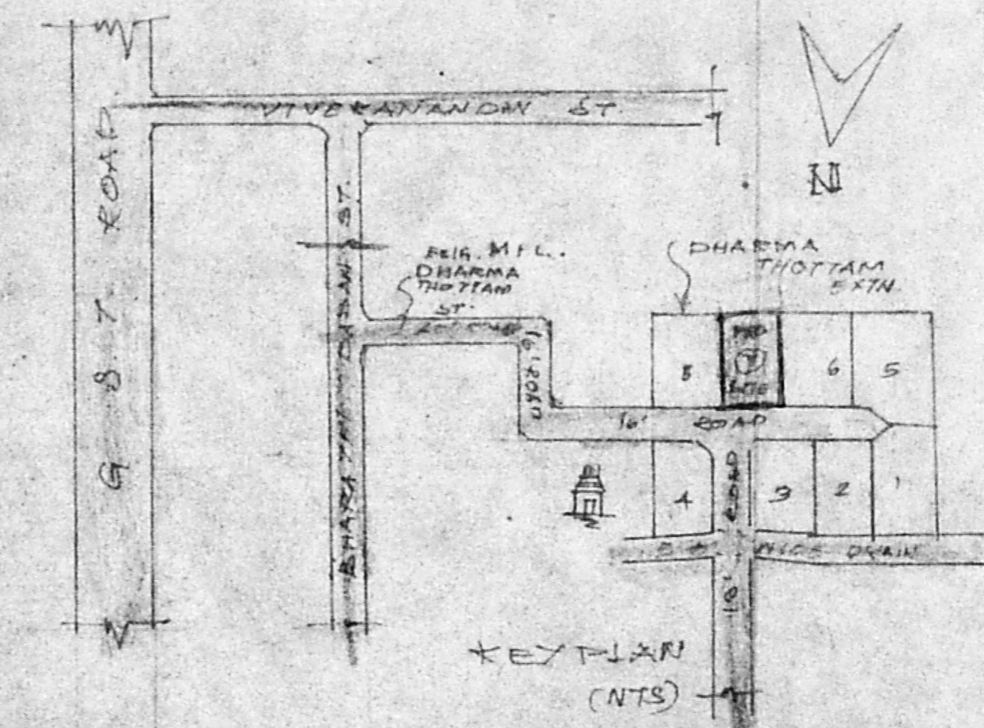

KEY PLAN (NTS)

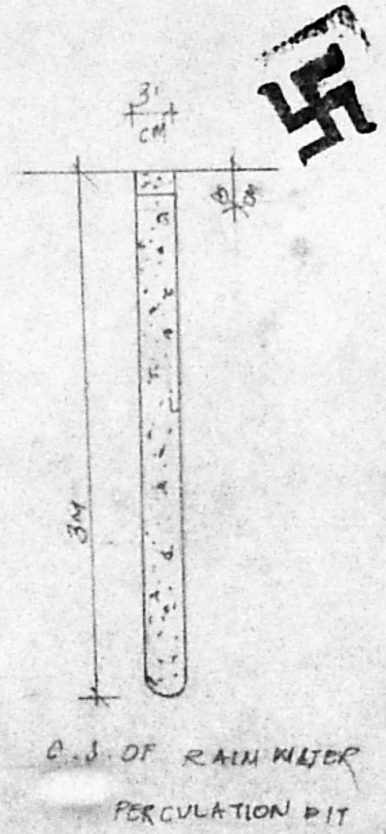

C.S. OF RAIN WATER PERCOLATION PIT

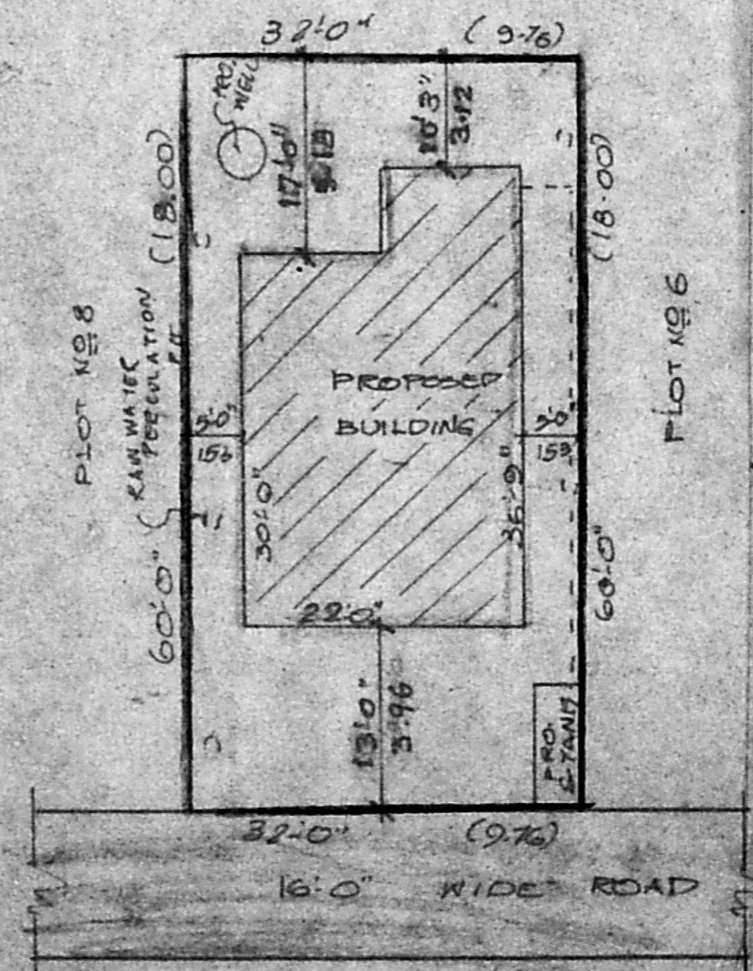

SITE PLAN SCALE 1:1

ALL DIMENSION ARE IN FEET & METER SCALE 1:100

JOINERY DETAILS	AREA DETAILS
D - DOOR - 3'3" x 7'0"	SITE AREA
P - DOOR - 3'0" x 7'0"	1920 SQFT. (OR) 179M ²
D ₂ - DOOR - 2'6" x 6'6"	PLINTH AREA
W - WINDOW - 3 x 4'6"	738 SQFT. (OR) 69M ²
W ₁ - WINDOW 4'0" x 4'6"	COVERAGE - 39%
V - VENTILATOR - 2'6" x 1'6"	F.S.1 - 0.39

- SPECIFICATIONS:
- P.C.C. 1:4:8 40MM HBS METAL FOR FOUNDATION & FLOORING
 - P.C.C. 1:2:4 20MM HBS METAL FOR ROOF LINTEL PLINTH BEAM ETC.
 - BRICK WORK IN C.M. 1:6 USING STOCK BRICKS
 - WALL PLASTERING IN C.M. 1:5 12MM THICK
 - FLOOR & CEILING FINISH WITH C.M. 1:3 12MM THICK

(Signature)

OWNER

(Signature)
K. Anjugam, D.C.
 LICENSED SURVEYOR
 Tambaram Municipality
 A.V.M. Designs
 125, Mudichur Road
 W. Tambaram, Madras-45.

L.S.