

THE PLAN SHOWING THE PROPOSED ADDITIONAL CONSTRUCTION OF FIRST FLOOR IN EXG. G.F. BUILDING AT SURVBY NO. 18/2 (NATHAM SITE) DOOR NO. 4 KUMARAN STREET OF MEENAMBAKKAM VILLAGE, TAMBARAM TALUK, KANCHEEPURAM DISTRICT.

SCALE: 1" = 16'0" & 32'0"

AREA DETAILS :-

Plot Area	1137 1/2	106
EXG G.FLOOR PLINTH	690	64
PRO. F.FLOOR PLINTH	690	64

COLOUR CODES :-

FRONT	ROAD	Boundary
-------	------	----------


JOINER DETAILS :-

D. Door	100 X 210
D1. Door	91 X 210
D2. Door	76 X 183
W. WINDOW	152 X 137
W1. WINDOW	122 X 137
V. VENTILATOR	91 X 61


STAIR CASE :-

WIDTH	75 cms
TRADE	25 cms
RAISE	17.5 cms


* THE EXG GROUND FLOOR PLAN APPD IN B.A. No. 7/95-96, D.DIS No 13/96 dt 23.1.96

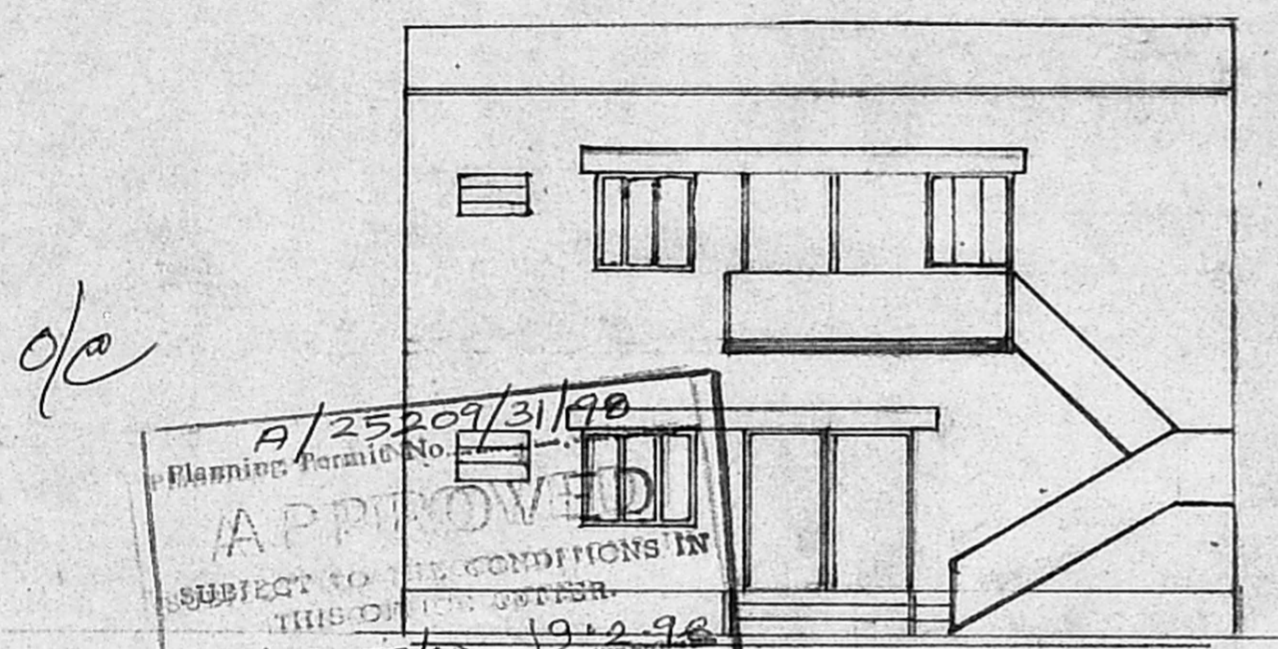


Planning Permit No. A/25209/31/90
APPROVED
 SUBJECT TO THE CONDITIONS IN THIS ORDER.
 No. A/29053/97 dt 19.2.98
 FOR MEMBER STORE ELEVATION
 CHENNAI METROPOLITAN DEVELOPMENT AUTHORITY
 CHENNAI - 600 008

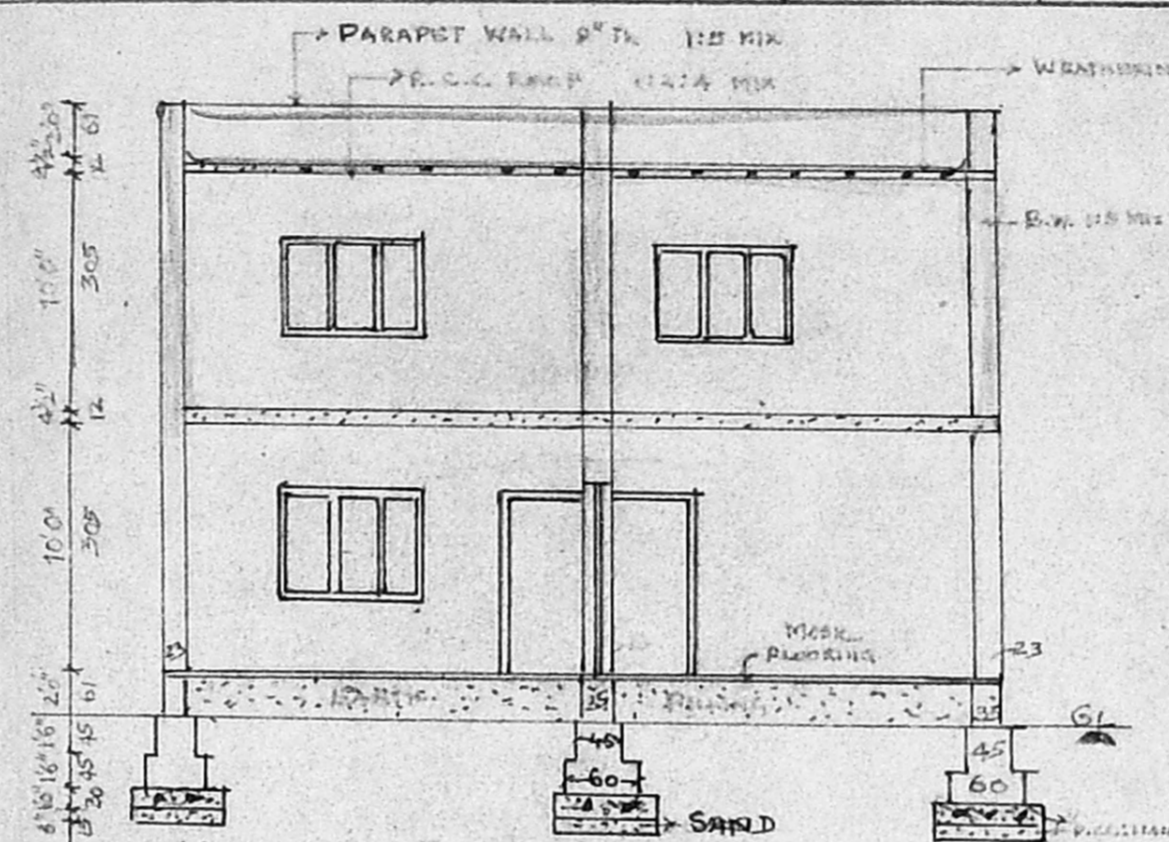


SECTION "A B"

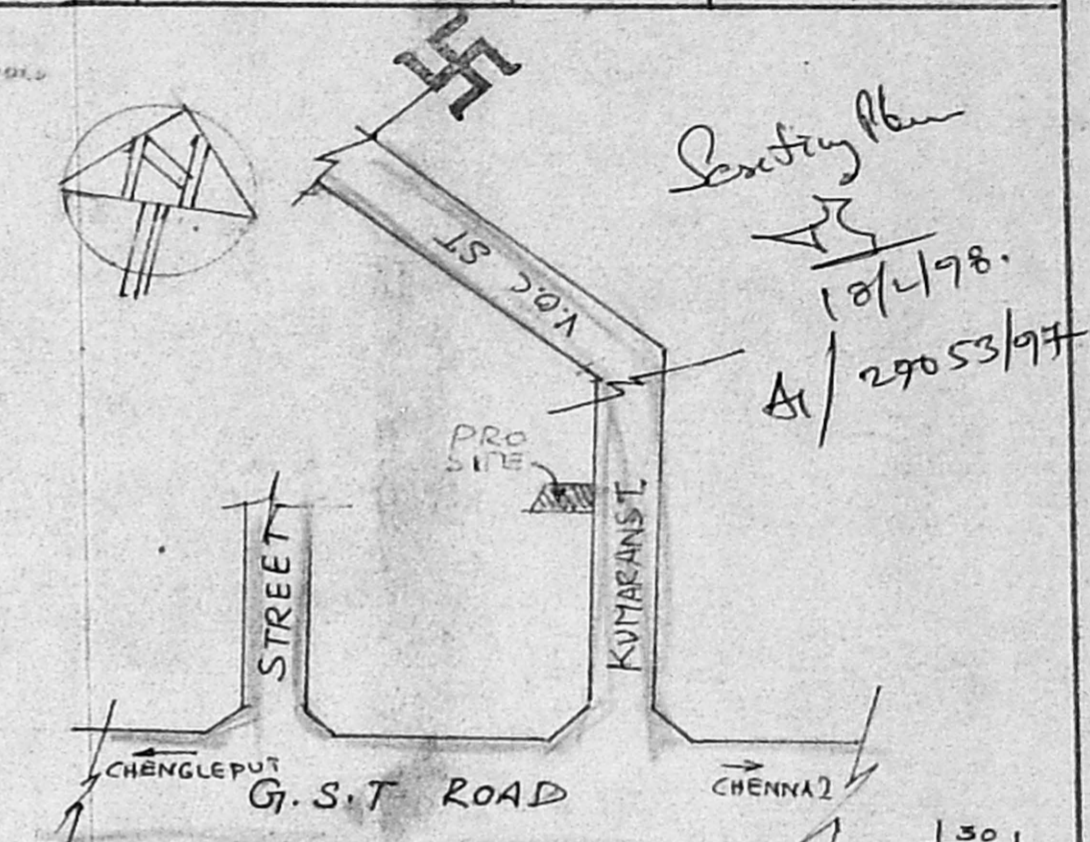


KEY PLAN

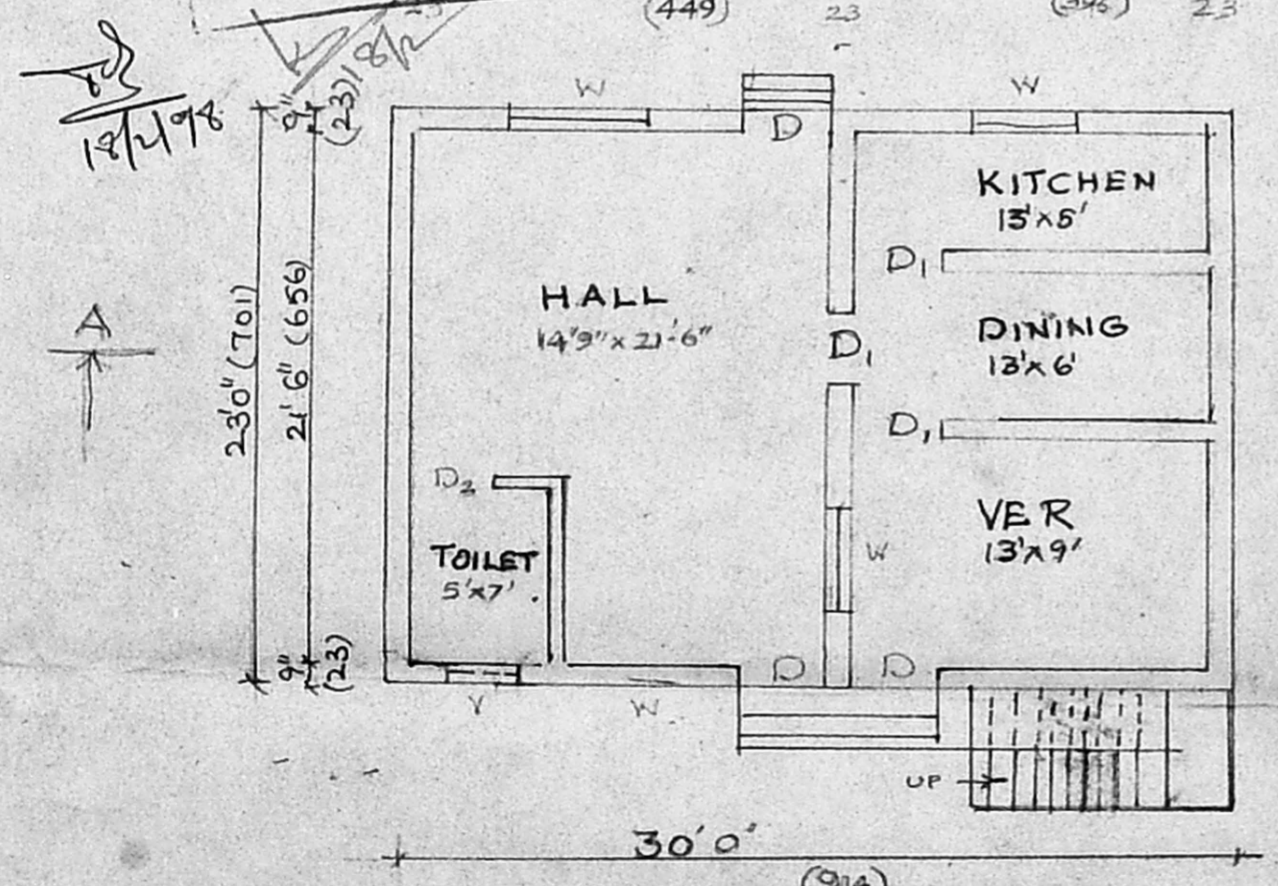

EXG GROUND FLOOR PLAN

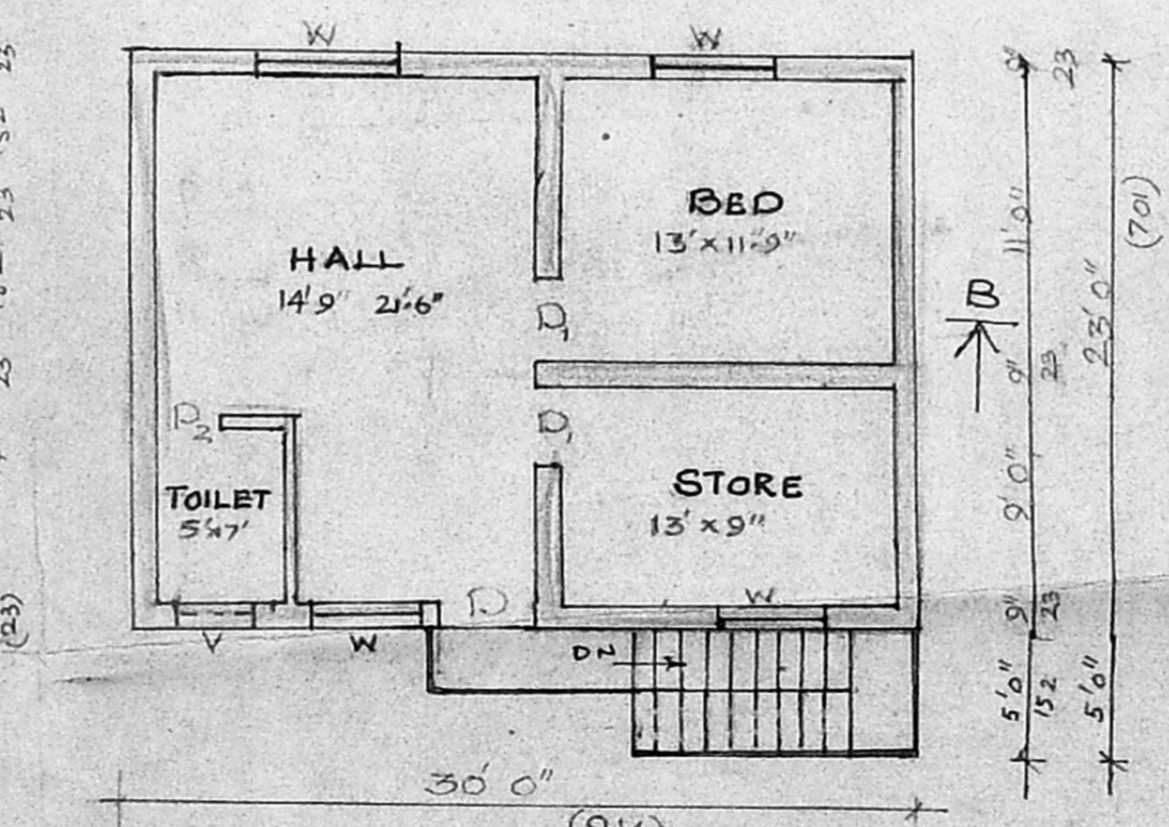

PRD FIRST FLOOR PLAN

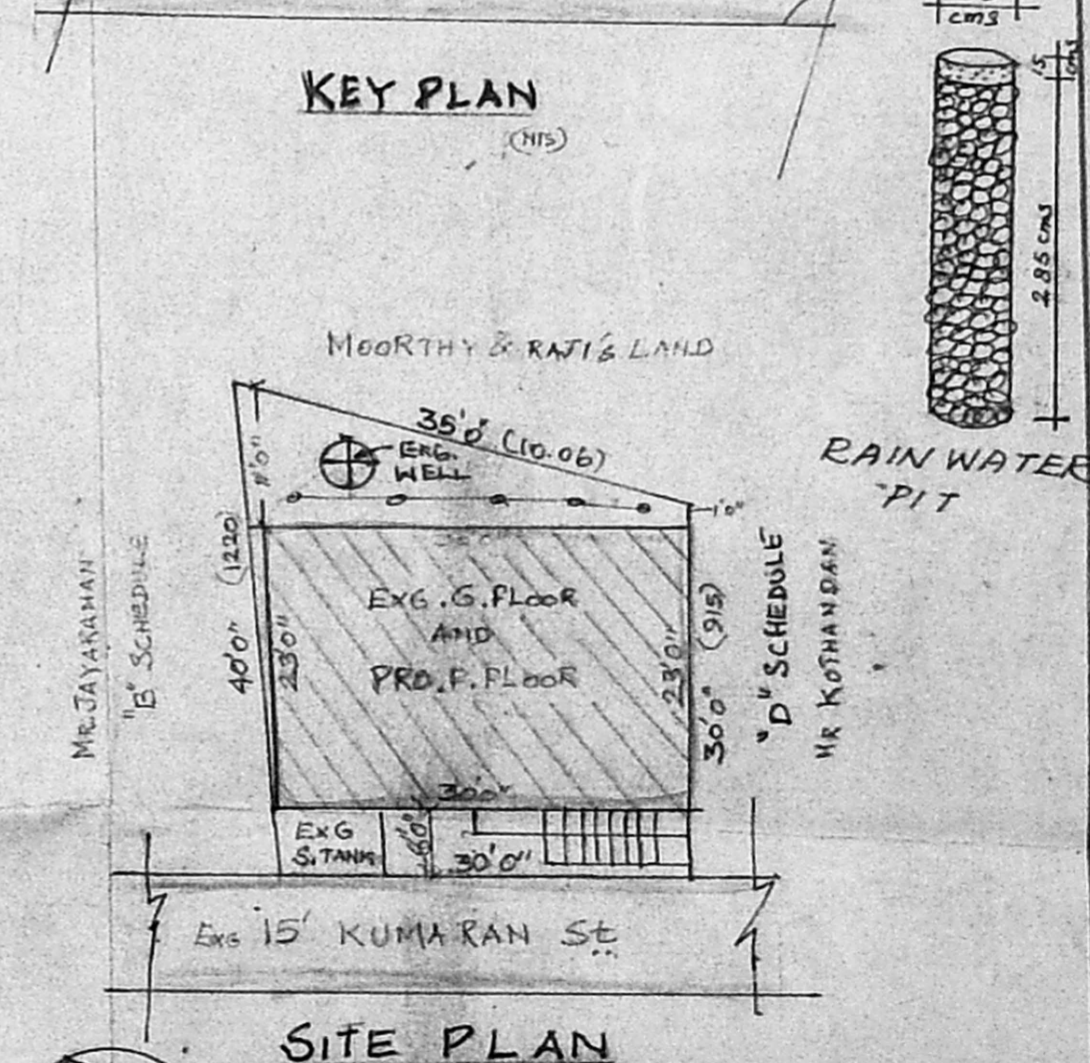

SITE PLAN

SCALE: 1" = 16'0"

MR. TECNICO'S 18/7/97

H. Anjugan D. Co.
 LICENSED SURVEYOR
 Tambaram Municipality
 A.V.M. Desai
 125, Madhav
 Tambaram, Mad
 LICENSED SURVEYOR