




DETAILED PLAN SHOWING THE PROPOSED CONSTRUCTION OF A HOUSE BUILDING AT PLOT NO 7C, S.No: 44/1 THIRUVKULUVR NAGAR ERUKANCHERI (CHENNAI DIV.No:1) SCALE 1"=8'-0" (1:100) ALL DIMENSIONS ARE IN FEET & CIA

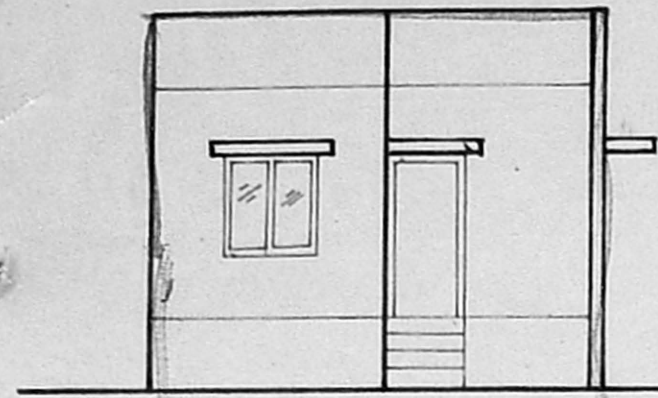

FRONT ELEVATION

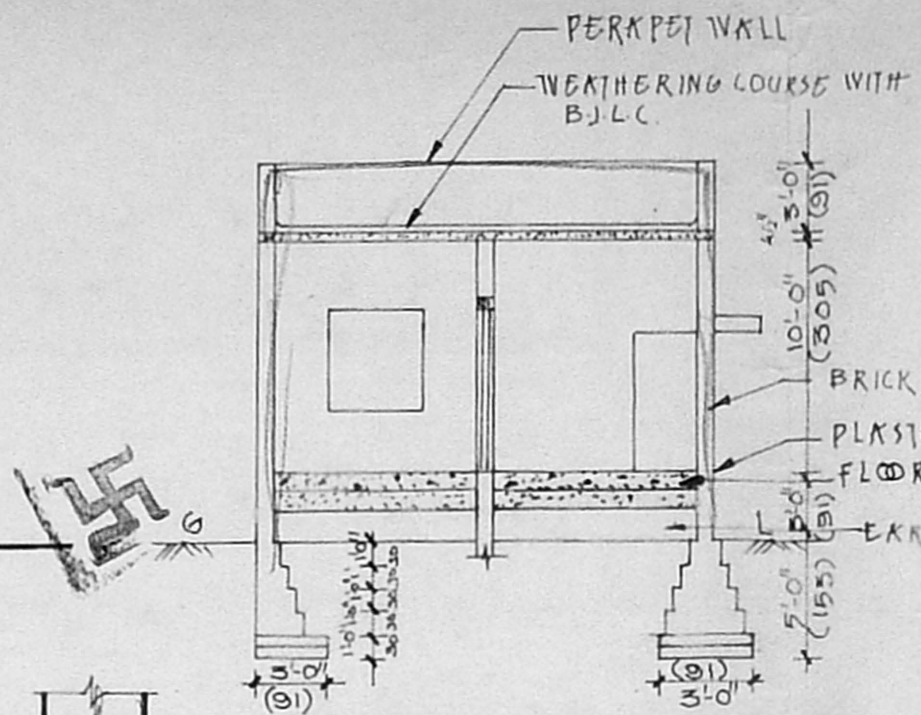


SECTION ON-KB

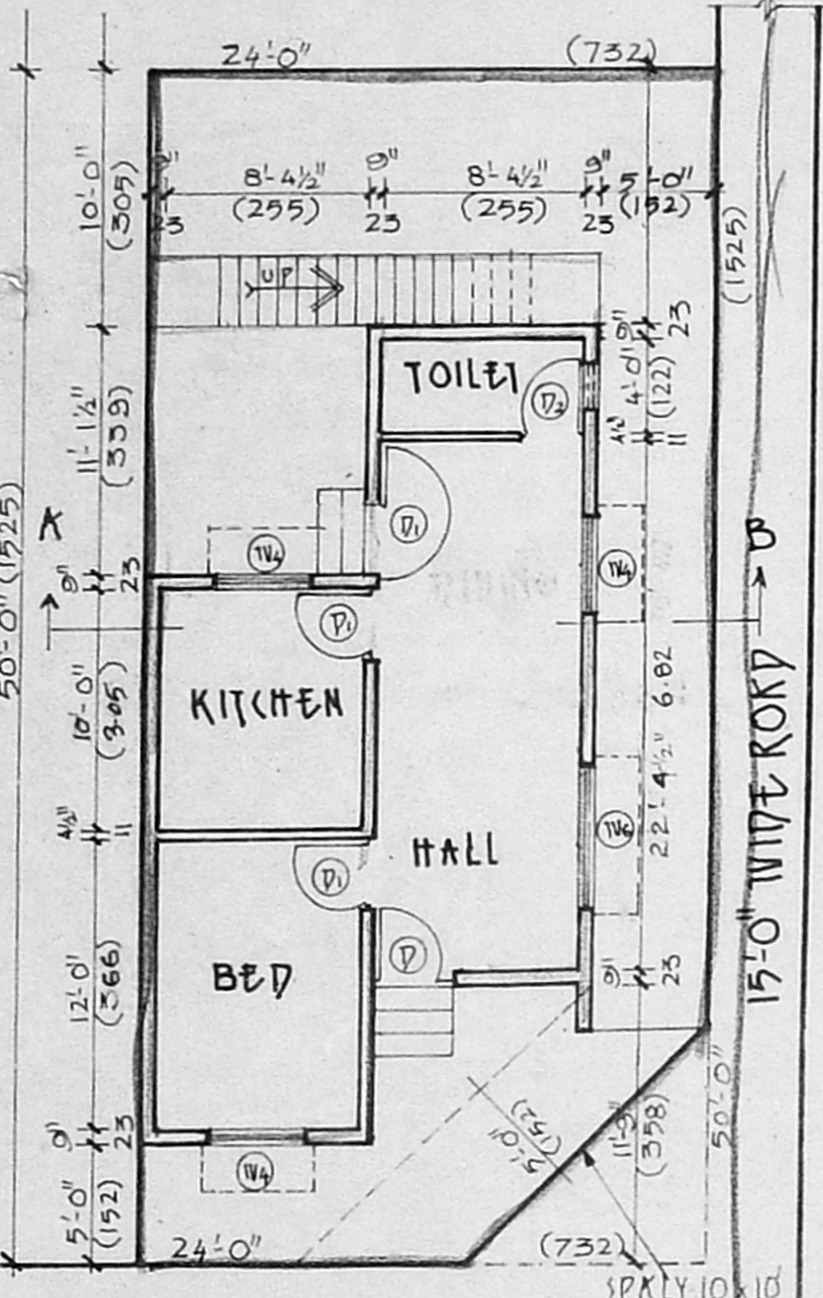


GROUND FLOOR / SITE PLAN

A/24251/190/97
 Planning Permit No. **APPROVED**
 SUBJECT TO THE CONDITIONS IN THIS OFFICE LETTER
 No. A1/3593/97 Date 28/4/97
 P.C.C 1:4:8
 FOR MEMBER SECRETARY
 MADRAS METROPOLITAN
 DEVELOPMENT AUTHORITY
 MADRAS-600 008.

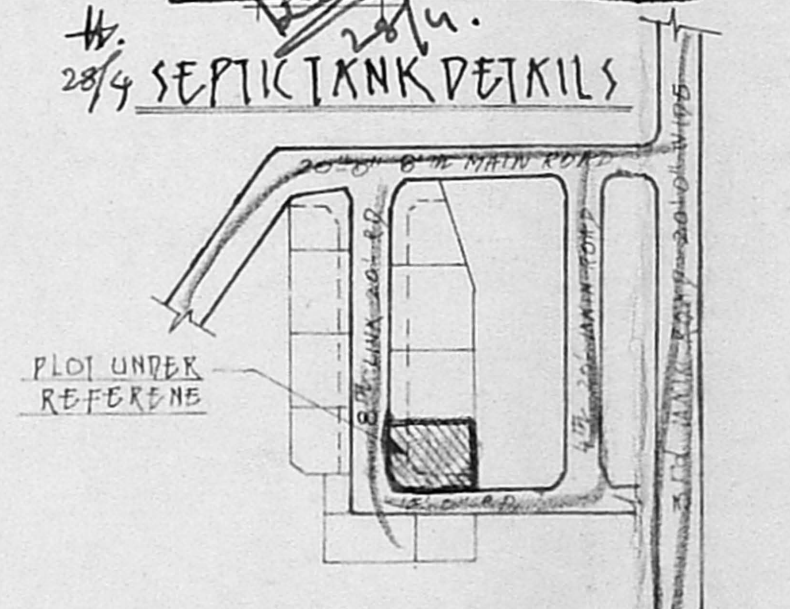

KEY PLAN NOT TO SCALE

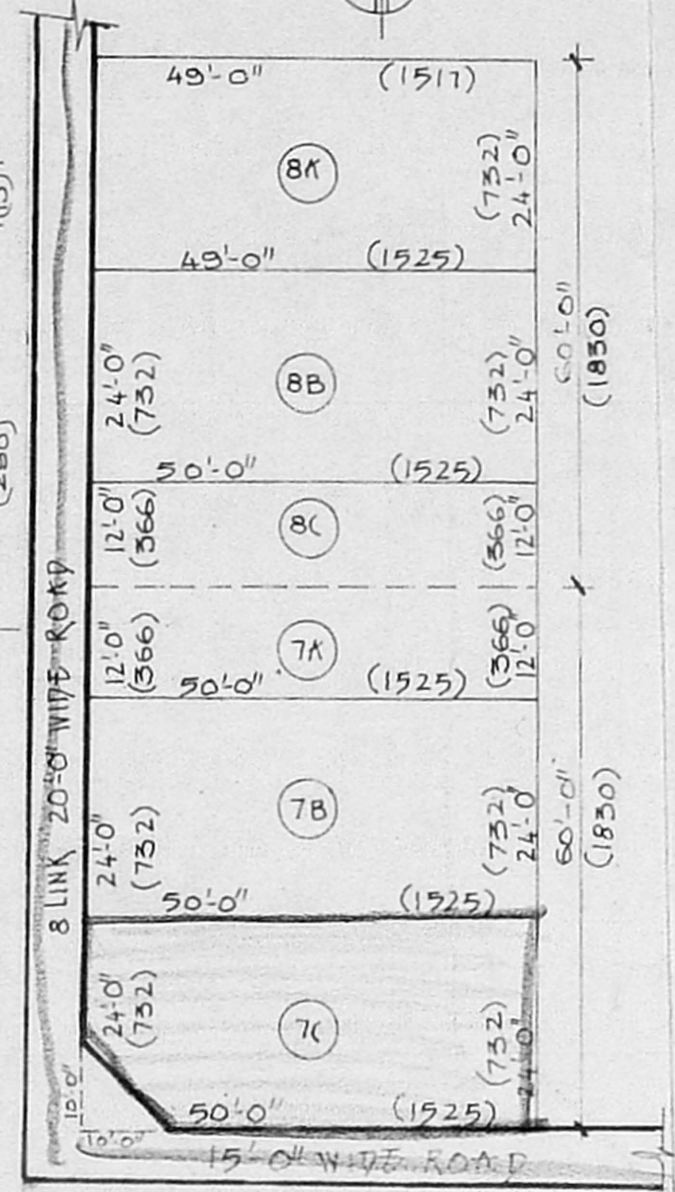

SUB DIVISION PLAN SCALE 1"=16'-0" (1:200)

JOINERY DETAILS

D-	DOOR	3'-3" x 7'-0" (100 x 213)
D1	DOOR	3'-0" x 7'-0" (91 x 213)
D2	DOOR	2'-6" x 6'-0" (76 x 183)
W4	WINDOW	6'-0" x 4'-6" (183 x 137)
W6	WINDOW	4'-0" x 4'-6" (122 x 137)
V-	VENTILATOR	2'-0" x 2'-0" (61 x 61)

KREK DETAILS

KREK OF LAND - 1200 SFT 111.6 IN²
 PLINTH KREK OF BUILD - 501 SFT 4659 IN²
 PLOT COVERAGE - 41%
 FLOOR SPACE INDEX - 0.41

KREK DETAILS

7A	600 SFT	55.8 IN ²
7B	1200 SFT	111.6 IN ²
7C	1200 SFT	111.6 IN ²
7	3000 SFT	279.0 IN ²
8A	1200 SFT	111.6 IN ²
8B	1200 SFT	111.6 IN ²
8C	600 SFT	55.8 IN ²
8	3000 SFT	279.0 IN ²

A. Suseen
 SIG OF OWNER

COLOUR INDEX

PROPOSED	
EXISTING	
ROAD	
BOUNDARY	

LICENSED SURVEYOR
I. Jackun J. Latha
 I. JACKUN J. LATHA
 LICENSED SURVEYOR
 CLASS II NO 377
 CORPORATION OF MADRAS
 AB-28, TODHUNTER NAGAR,
 SAIDAPET, MADRAS. 600 015.

ER. V. VIJAYA KUMAR
 (ENGINEER & CONTRACTOR)
 No 8/74, KANNADKAS NAGAR,
 CHENNAI-600051.