



PLAN SHOWING THE PRO. BUILDING AT P.NO. 11 A
(S.NO. 167, VANDALUR VILLAGE, CHENGAI-
ANNA DIST) RAILWAY STATION ROAD
VANDALUR, CHENNAI.


SCALE - 8 FEET TO AN INCH (1:100)

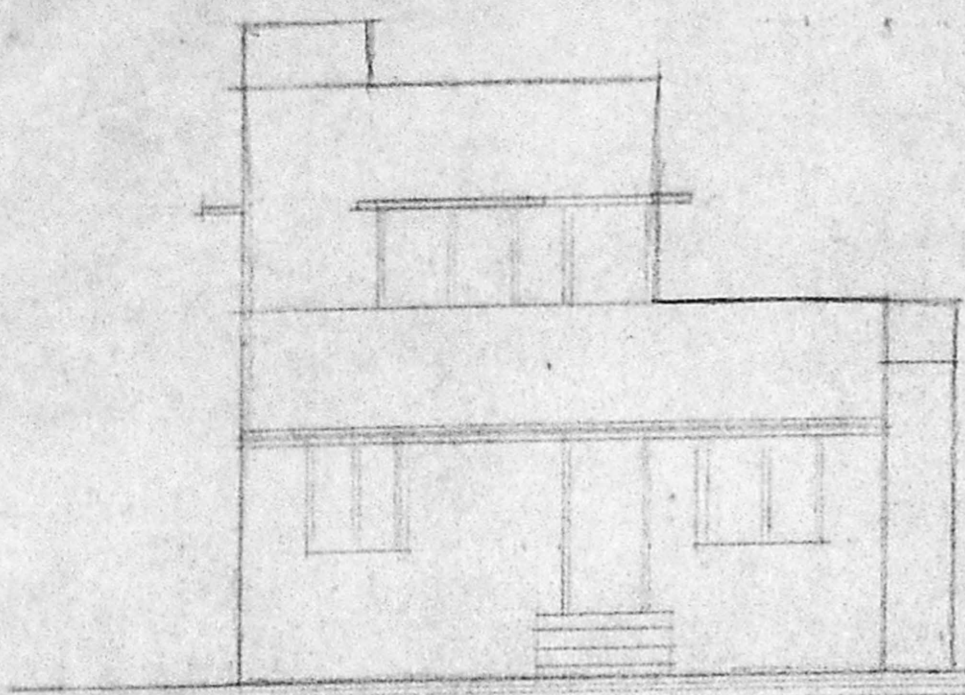

ELEVATION

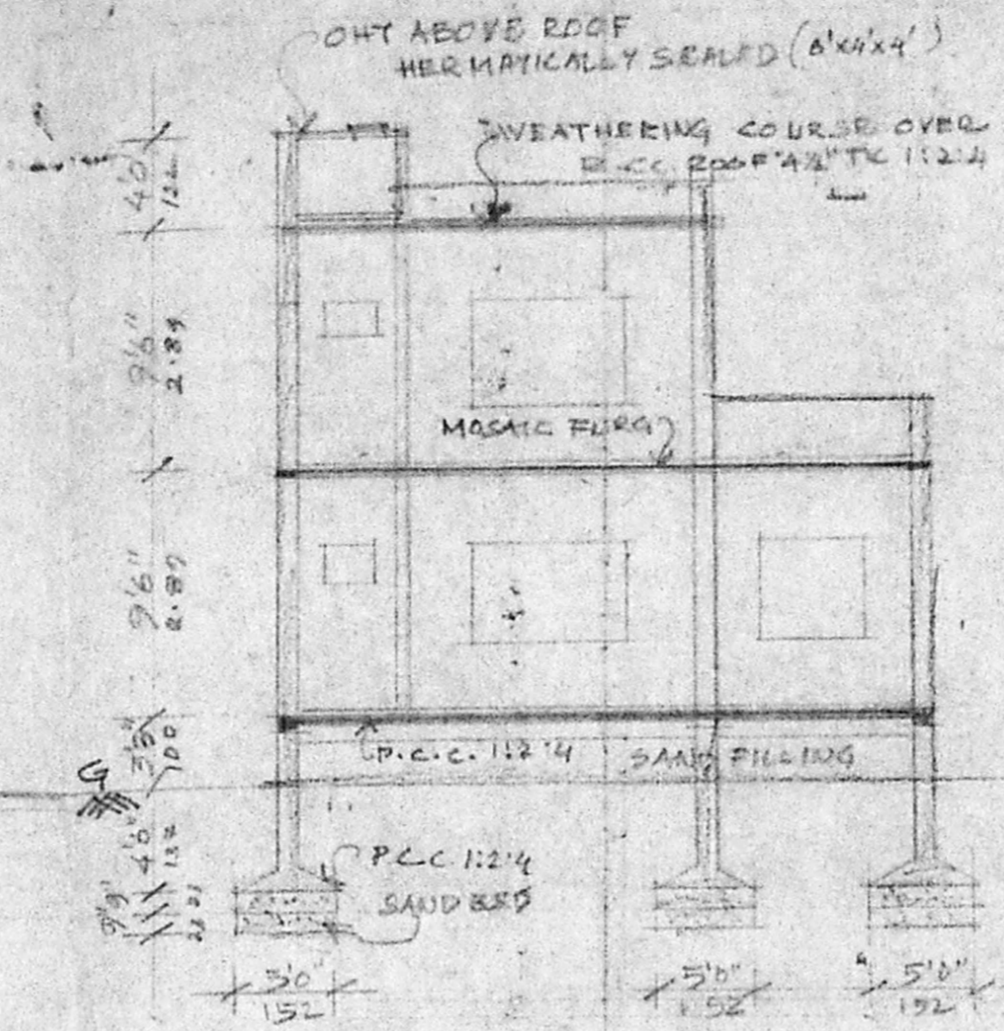


SECTION AB

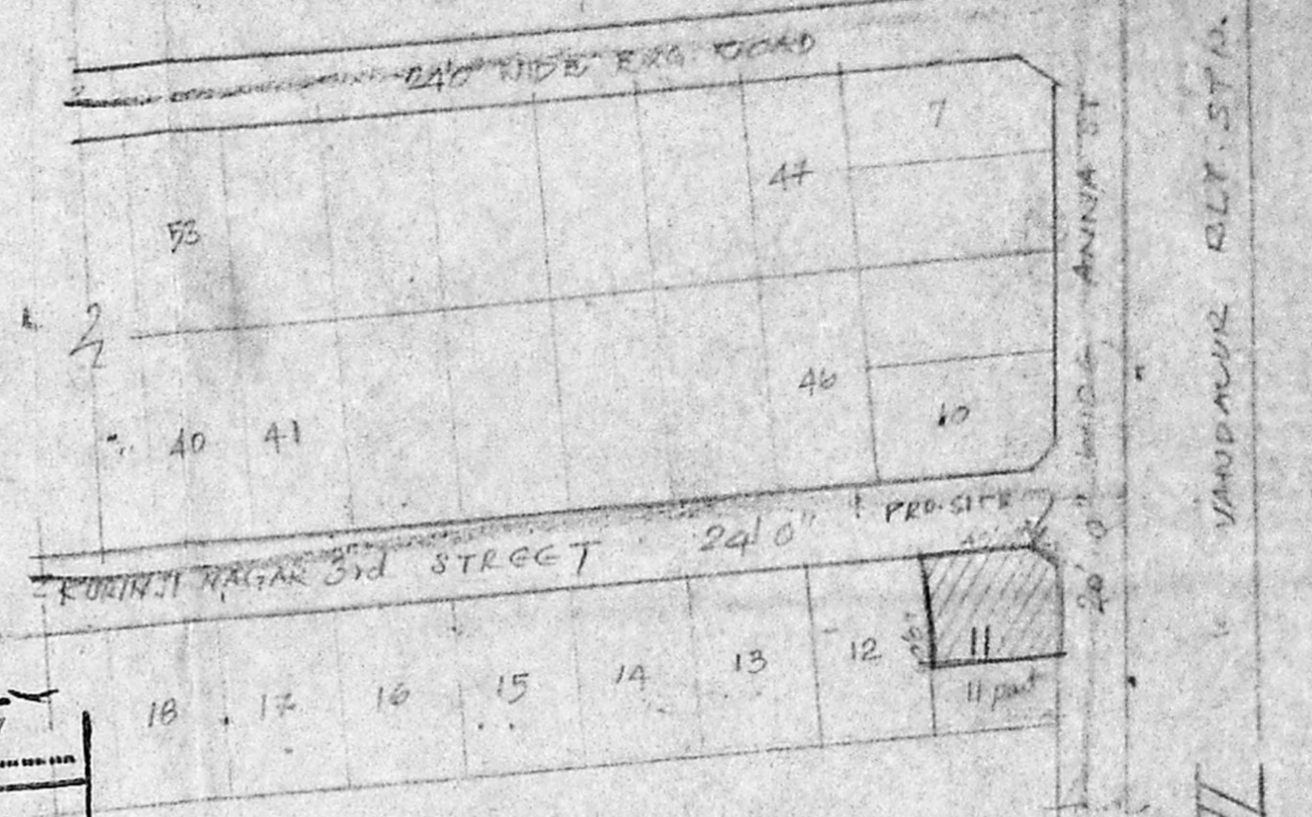


KEY PLAN
60' TO AN INCH (1:800)

A/2432/260/97
Planning Permit No.
APPROVED
SUBJECT TO THE CONDITIONS IN
THIS OFFICE LETTER.
No. A/5793/97 dt. 26.6.97
o/c P. U.
FOR MEMBER SECRETARY
MADRAS METROPOLITAN
DEVELOPMENT AUTHORITY
MADRAS - 600 008.

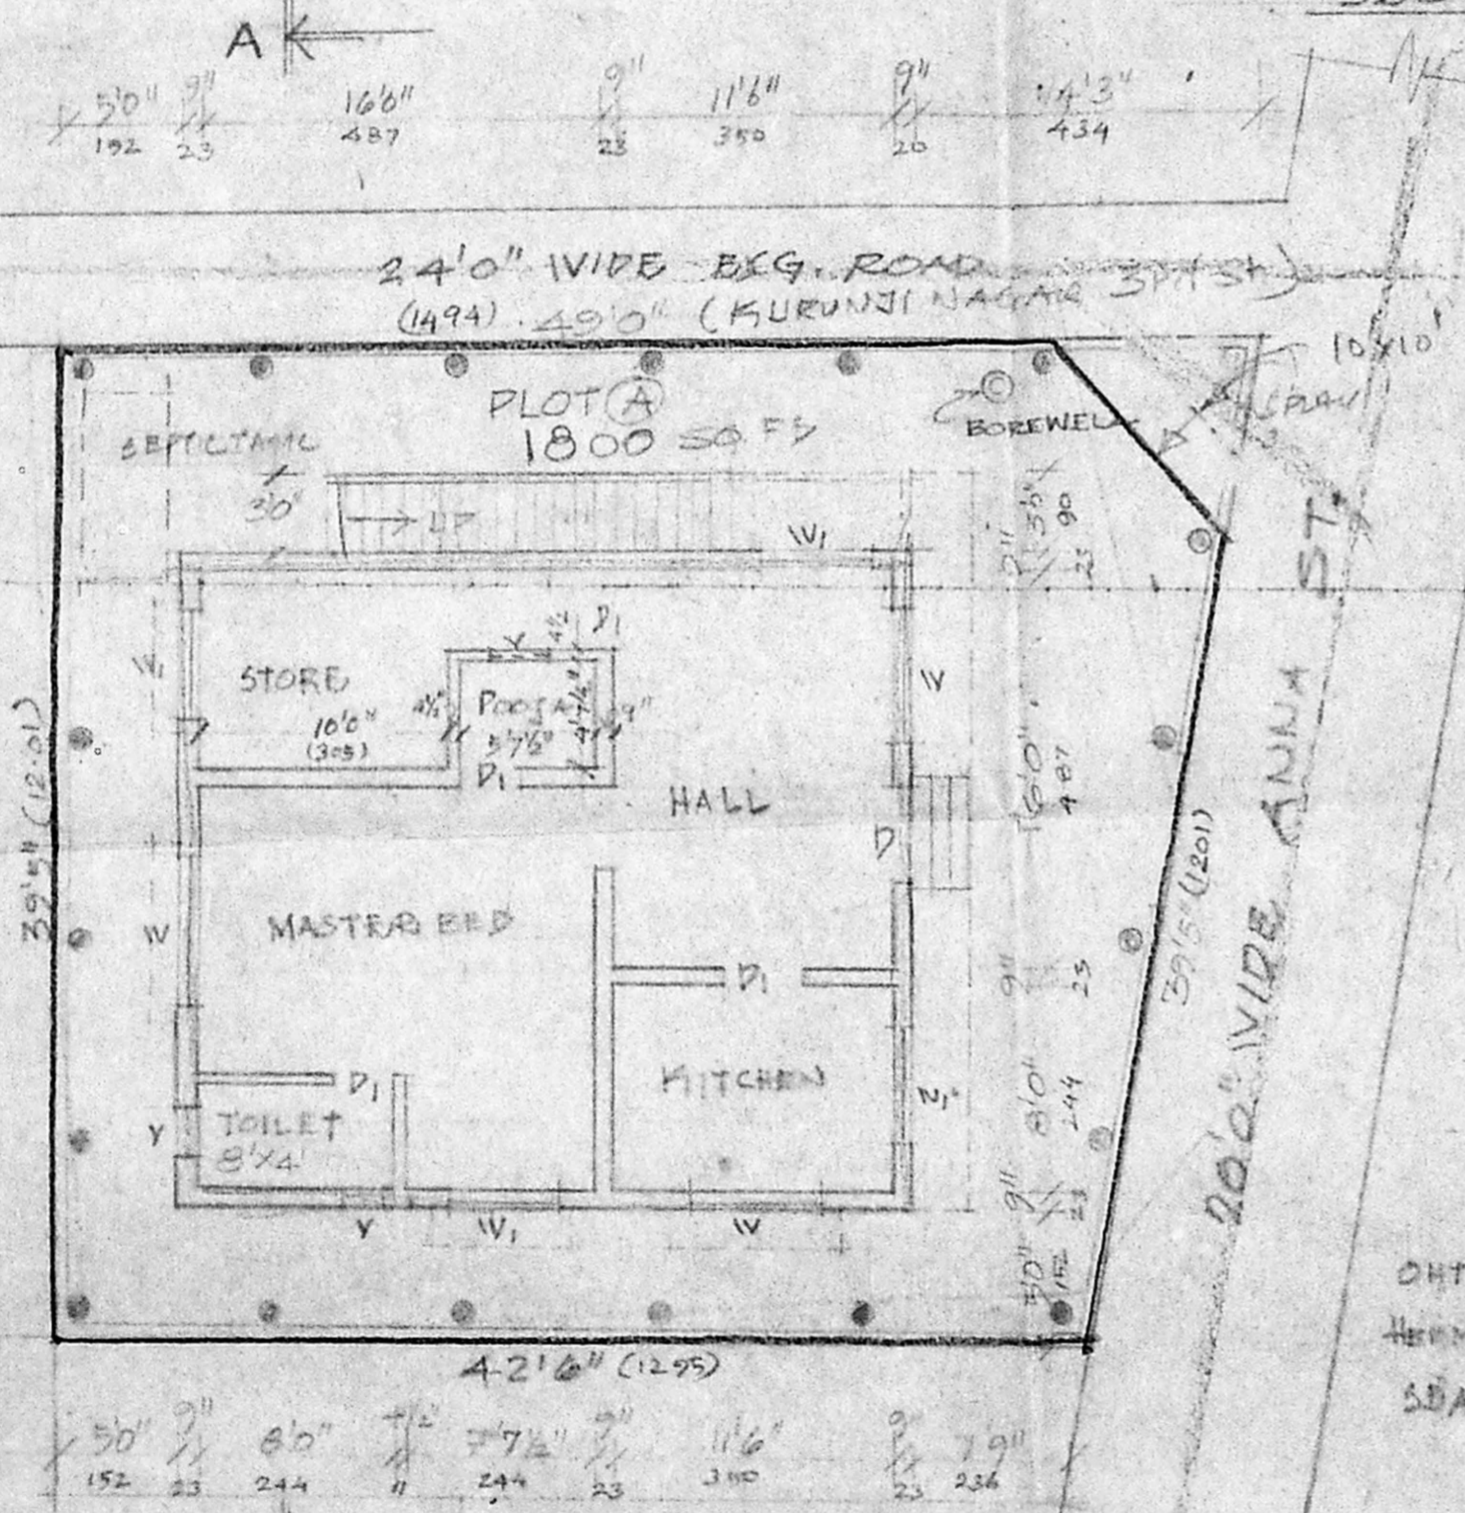


VACANT PLOT
Plot B.
858 sq. ft.
(79.74 M²)
42'0" (12.80)
SITE PLAN CUM G. FLOOR PLAN
WITH RESIDUARY PLOT DETAIL

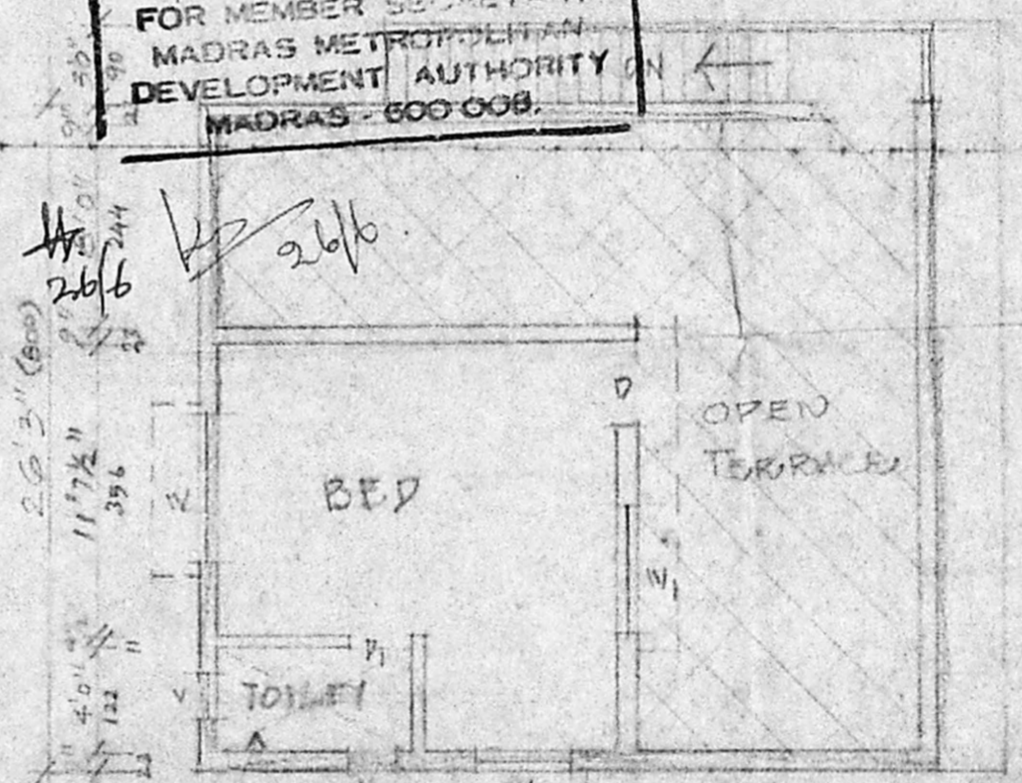

FIRST FLOOR PLAN

PLANT AREA	SCHEDULE OF JOINERY
9474 - 89.11	D- DOOR - 3'3" x 7'0" (100x213)
(A) 1800 - 167.40	D1- DOOR - 3'0" x 7'0" (090x213)
(B) 858 - 79.79	D2 DOOR - 2'6" x 6'6" (076x198)
TOTAL 2658 - 247.19	W1 WINDOW - 4'0" x 4'6" (137x137)
	W2 WINDOW - 3'6" x 4'6" (090x137)
	V VENTILATOR 2'4" x 1'6" (076x045)

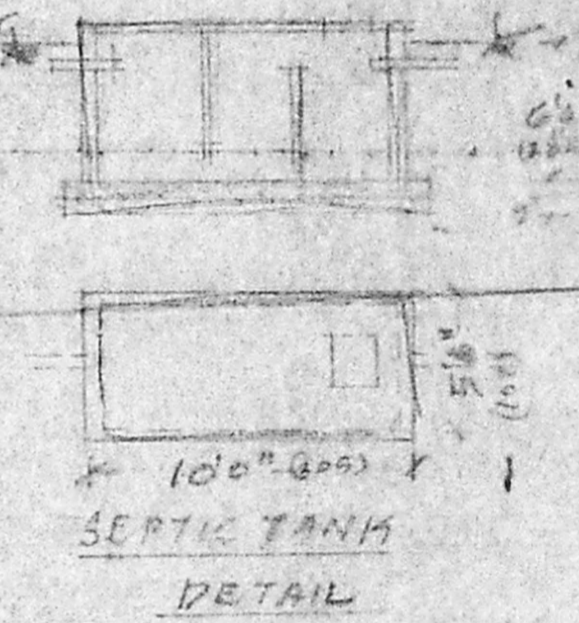

SEPTIC TANK
DETAIL

COLOUR INDEX:

PROPOSED	[Symbol]
ROAD	[Symbol]
SITE BOUNDARY	[Symbol]
EXISTING	[Symbol]

SITE AREA	1800 sq. ft.	167.40 M ²
G.F. AREA	781 sq. ft.	72.57 M ²
F.F. AREA	306 sq. ft.	28.46 M ²
T.F. AREA	1087 sq. ft.	101.03 M ²
F. S. I.	0.603	COVERAGE - 43.39%

D. *[Signature]*
OWNER

[Signature]
K. SELVAM BE.
LICENSED SURVEYOR
Class - I Reg. No. 800
Corporation of Chennai
No. 157, MURUGAI EAST, CH-50
LICENSED SURVEYOR

RAIN WATER PIT. 0.63M³