



PLAN SHOWING THE PROPOSED CONSTRUCTION OF G.F. RESIDENTIAL BUILDING AT PLOT NO. III B IN S.NO. 124/12 OF MANGADU VILLAGE SRIPERUMBUDUR TALUK. SCALE :- 1" = 8'-0" & 1" = 16'-0"


PARAPET WALL 9" TK
WEATHERING COURSE
R.C.C ROOF 4 1/2" TK
MIX. 1:2:4

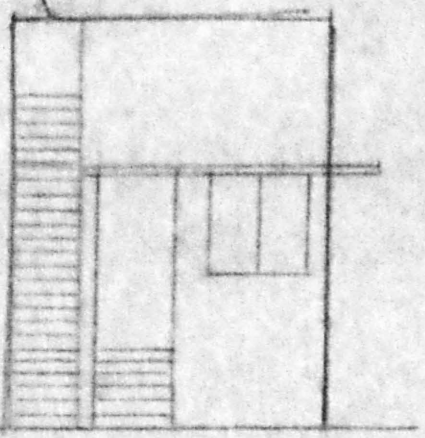


ELEVATION

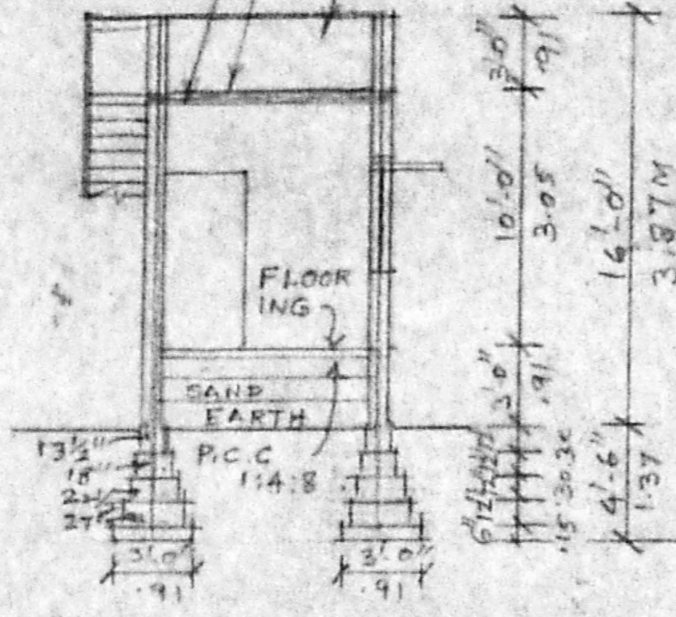

SECTION ON A-B

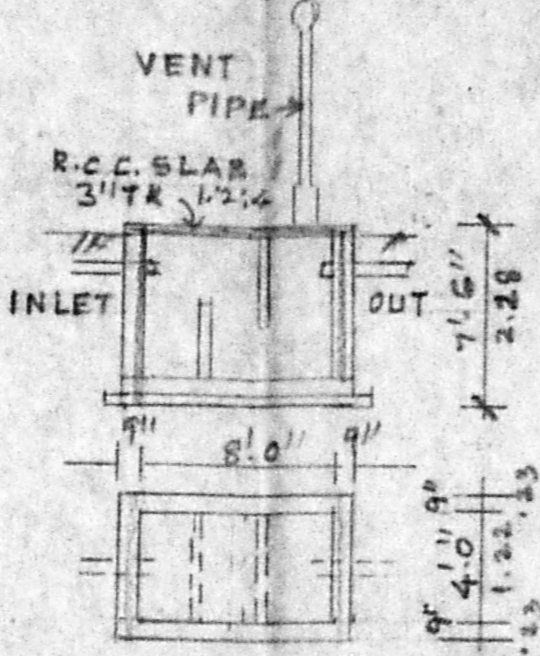


SEPTIC TANK DETAILS

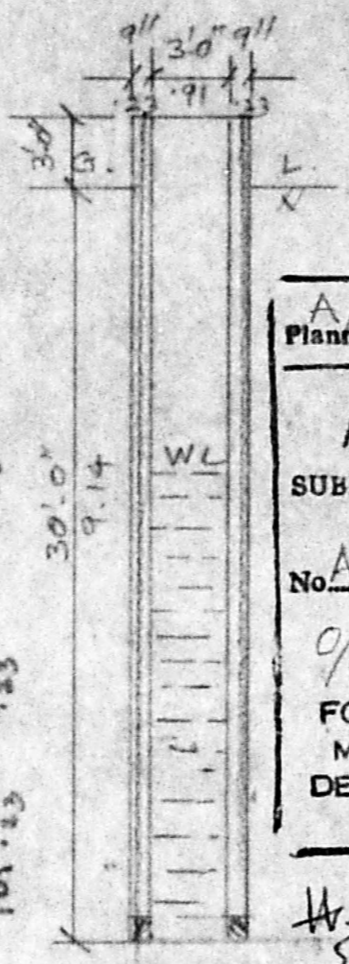


WELL DETAILS

A/24290/229/97
Planning Permit No.
APPROVED
SUBJECT TO THE CONDITIONS IN THIS OFFICE LETTER.
No. A/9867/97 Date. 6.9.97
%c [Signature]
FOR MEMBER SECRETARY
MADRAS METROPOLITAN
DEVELOPMENT AUTHORITY
MADRAS - 600 008.


NOTE:-
PLOT NO. III A AREA = 1200 SQFT
PLOT NO. III B AREA = 1200 SQFT

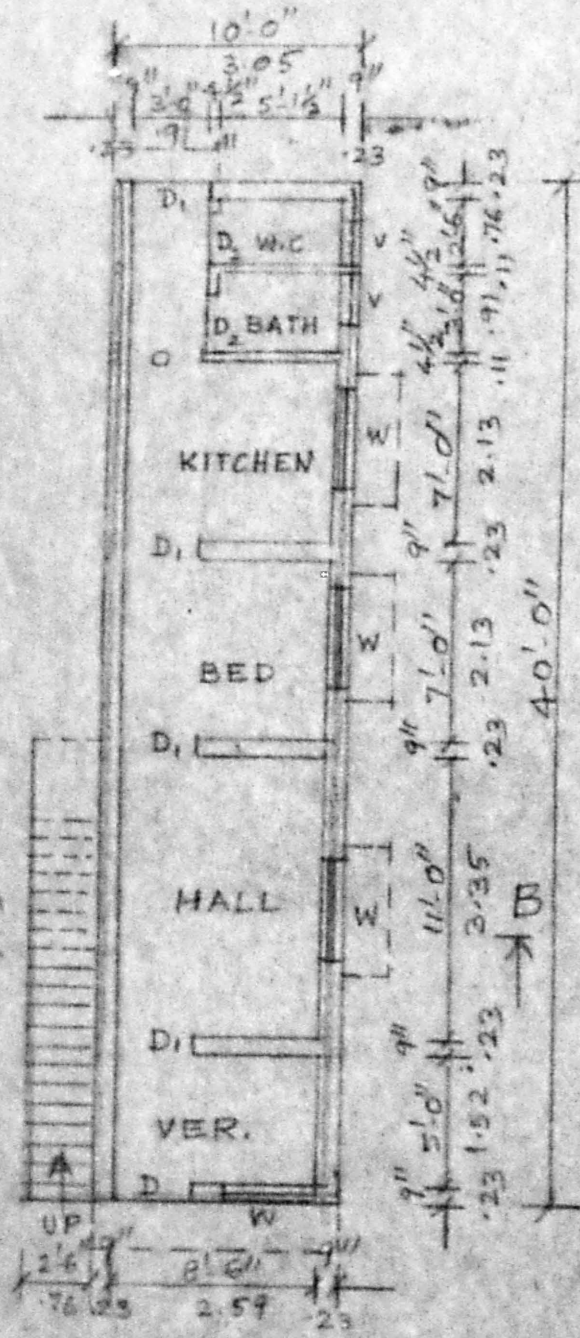

PLAN SCALE:- 1" = 8'-0"

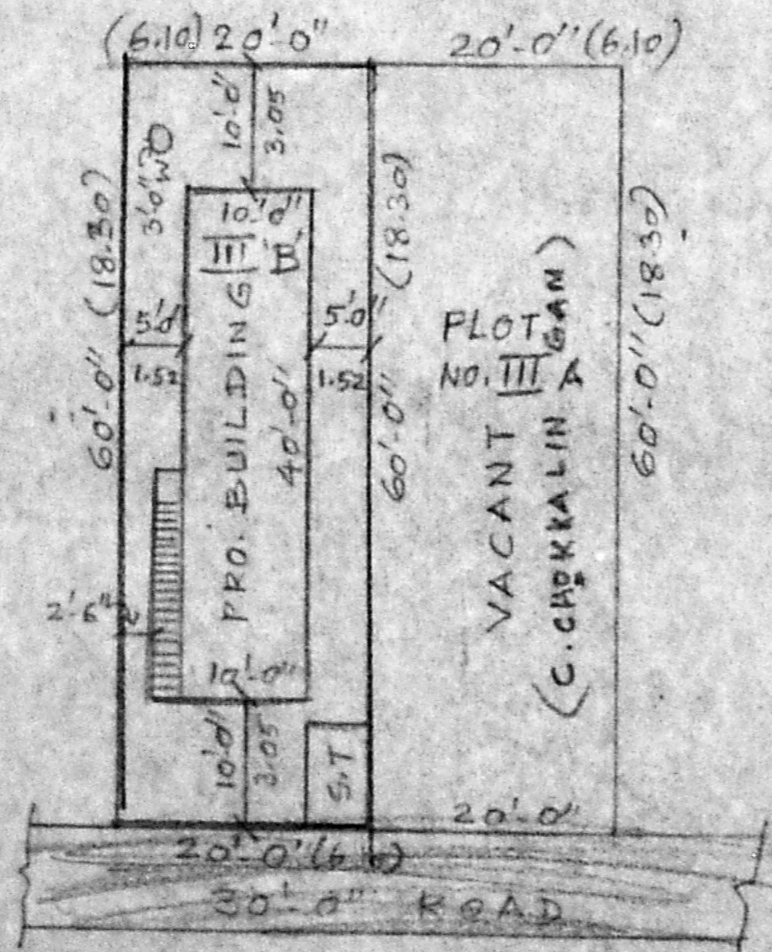

SITE PLAN CUM RESIDUARY PLOT DETAILS SCALE: 1" = 16'-0"

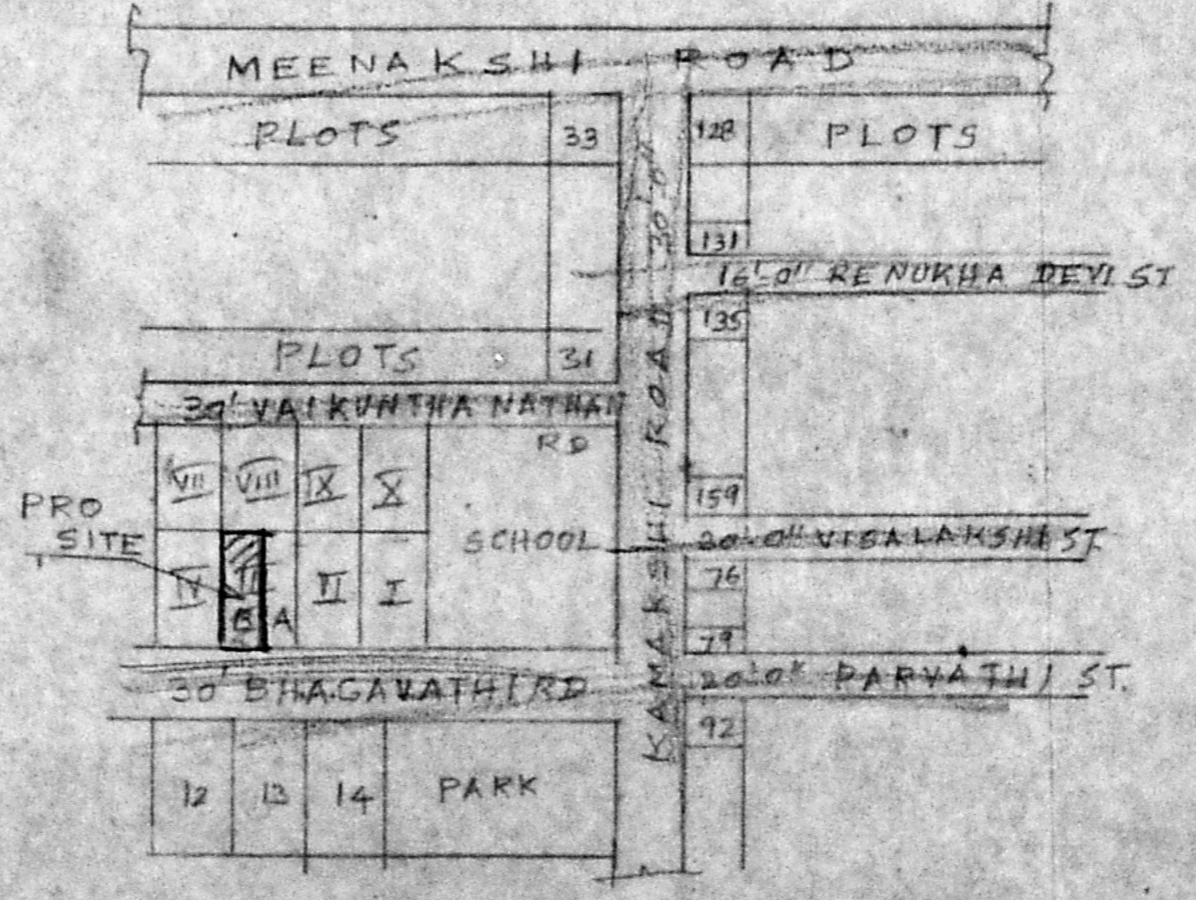

KEY PLAN NOT TO SCALE

REFERENCE

D DOBR	3'-3" x 7'-0" (1.00 x 2.13)
D1 DOOR	3'-0" x 7'-0" (0.91 x 2.13)
D2 DOOR	2'-6" x 7'-0" (0.76 x 2.13)
W WINDOW	4'-0" x 4'-6" (1.22 x 1.37)
W1 WINDOW	4'-0" x 2'-6" (1.22 x 0.76)
V VENTILATOR	2'-0" x 1'-6" (0.61 x 0.45)

AREA DETAILS
PLOT AREA = 1200 SQFT 111.52 M²
PLINTH AREA = 400 SQFT 37.17 M²
PLOT COVERAGE = 33%
F.S.I = 0.33

COLOUR INDEX

PROPOSED	[Symbol]
ROAD	[Symbol]
SITE BOUNDARY	[Symbol]

OWNER P. Muthuswami

[Signature]
K. SELVAM, B.E.
Licensed Surveyor,
Class-I, Reg. No. 800,
Corporation of Chennai,
No 1/370, Mogappair East,
CHENNAI-600 050

LICENSED SURVEYOR