



ELEVATION

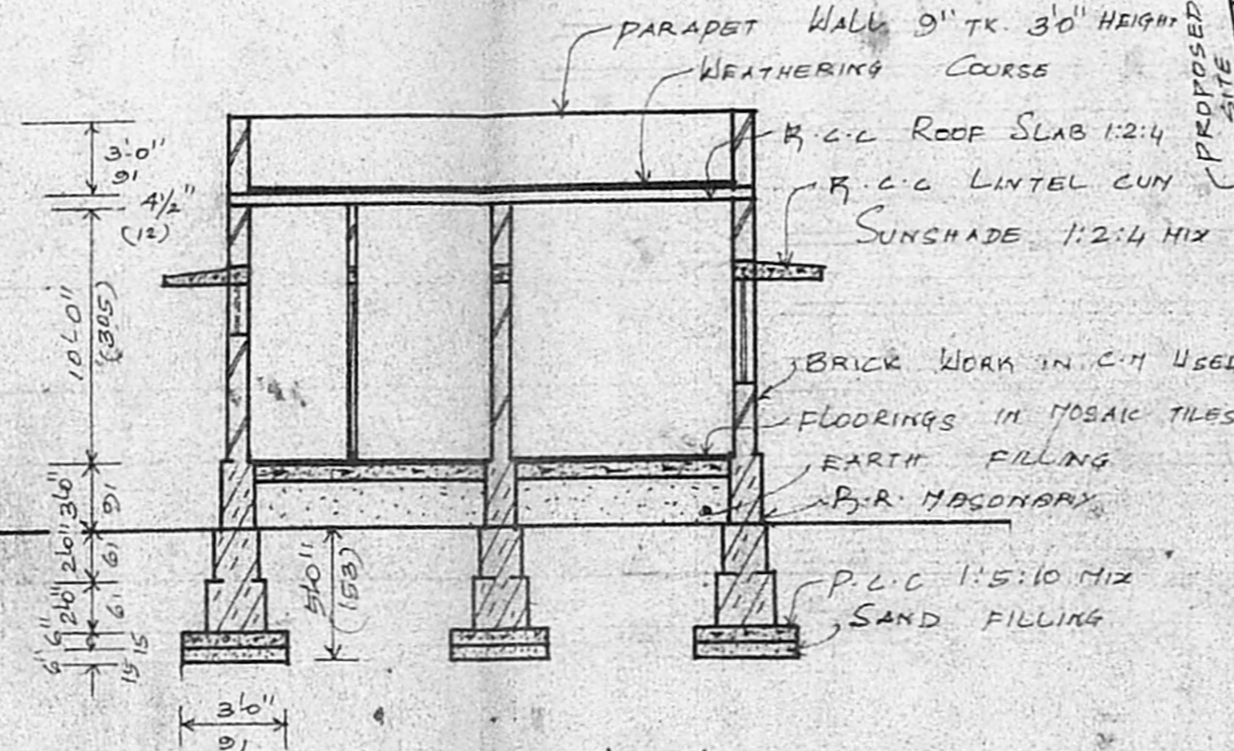

SEC. ON S-S'

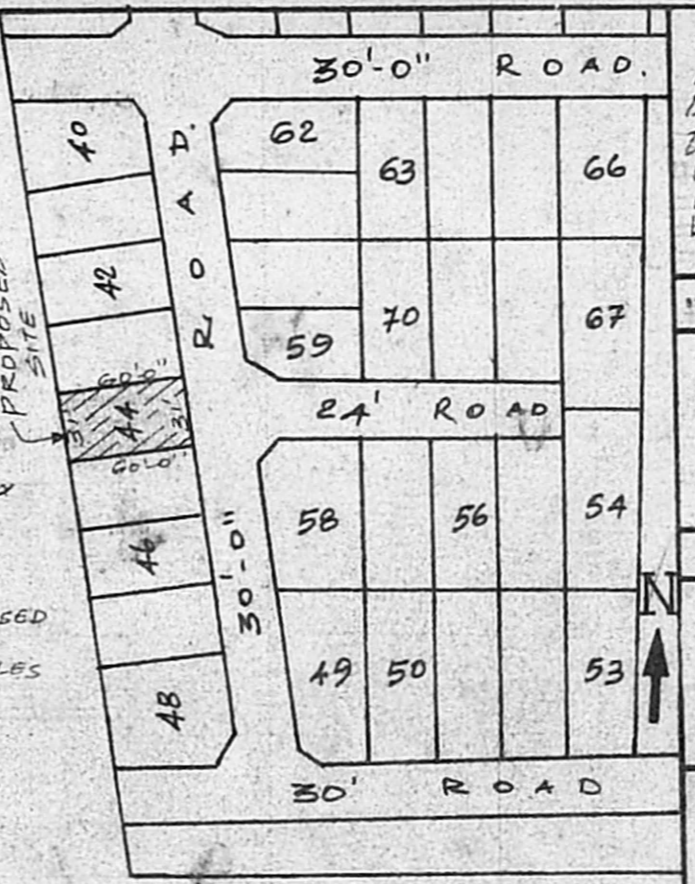

KEY PLAN

JOINERY

D	- FLUSH DOOR	- 3'-3" x 7'-0"	100 x 213
D ₁	- FLUSH DOOR	- 2'-0" x 7'-0"	91 x 213
D ₂	- FLUSH DOOR	- 2'-0" x 7'-0"	76 x 213
W ₁	- GLAZED WINDOW	- 4'-0" x 4'-0"	122 x 122
W ₂	- GLAZED WINDOW	- 3'-0" x 4'-0"	91 x 122
W ₃	- GLAZED WINDOW	- 3'-0" x 2'-6"	91 x 76
V	- VENTILATOR	- 3'-0" x 1'-6"	91 x 46

AREA	SQ. FT.	SQ. M.
PLOT AREA	1860.0	173.0
PLINTH AREA	606.0	56.35
PLOT COVERAGE	32.58%	
F.S.S.	0.33	

COLOUR SCHEDULE

PROPOSED BOUNDARY	=====
ROAD	=====


Plan Showing The Proposed Residential Building Construction In Plot No.44 Survey No.37/5 Pt

AMUDHAM NAGAR


Mudichur Village,
 Tambaram Taluk,
 Anna District,
 ST. Thomas Mount Panchayat
 Union Limits.

SCALE = 1" = 18'-0" (1:100)


A/24288/227/97
 Planning Permit No. **APPROVED**
 SUBJECT TO THE CONDITIONS IN THIS OFFICE LETTER.
 No. **11006/97** Date **6/6/97**
 FOR MEMBER SECRETARY
 TAMIL NADU METROPOLITAN
 DEVELOPMENT AUTHORITY
 MADRAS - 600 008.

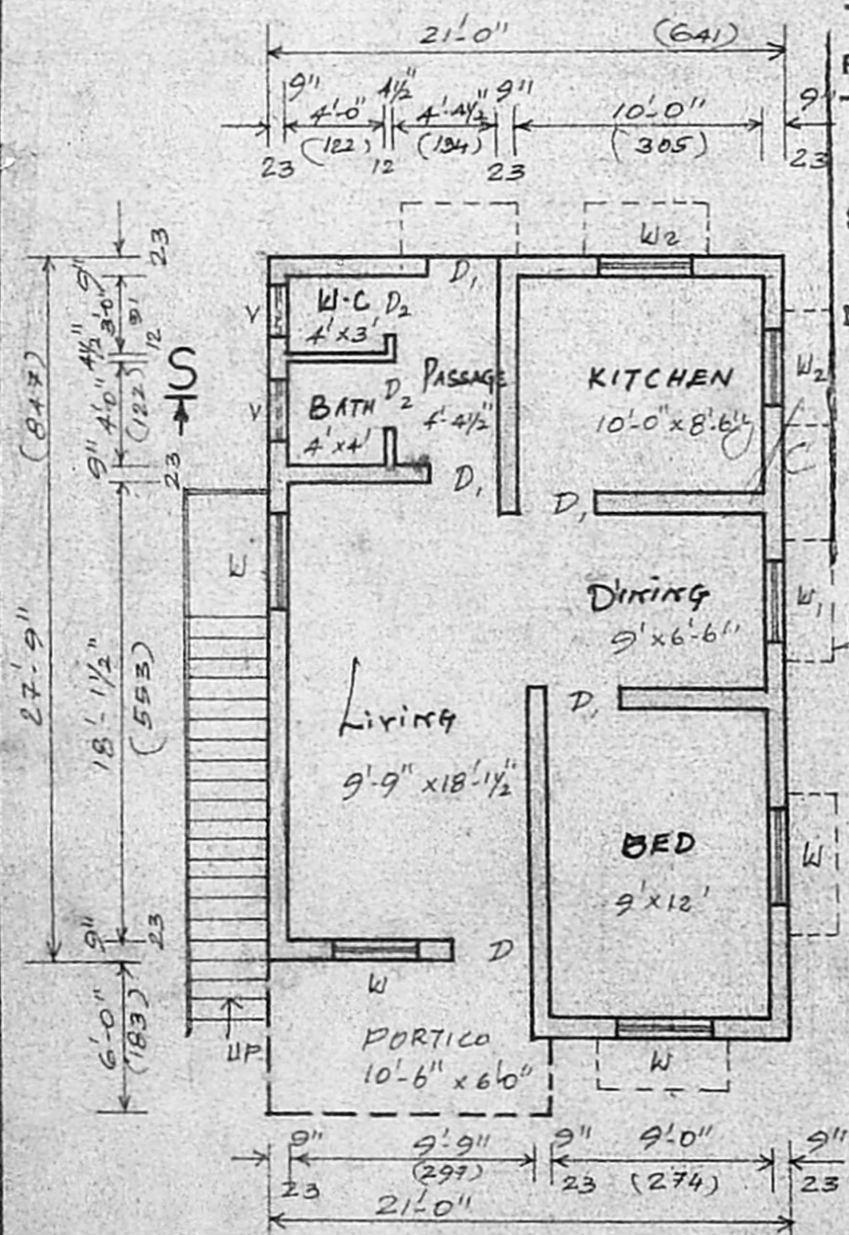


PLAN

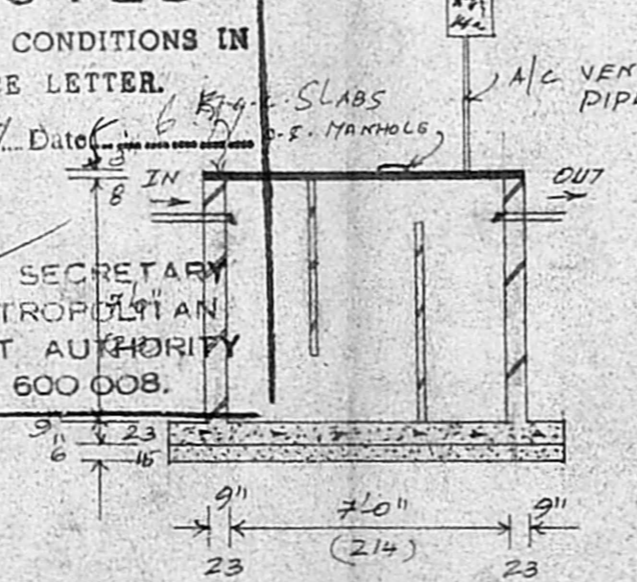


SEC. OF SEPTIC TANK

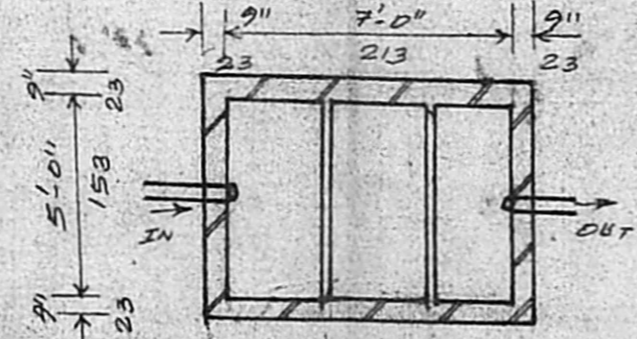

PLAN

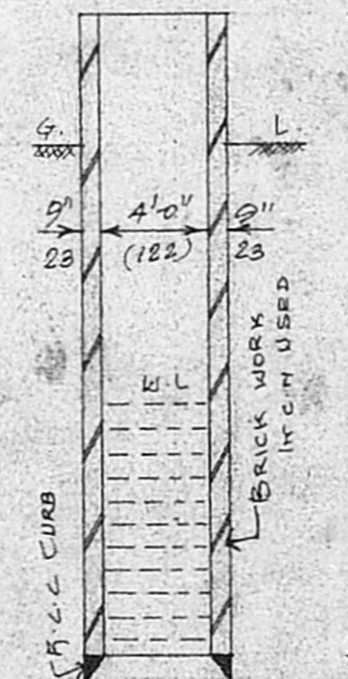

SEC. OF WELL

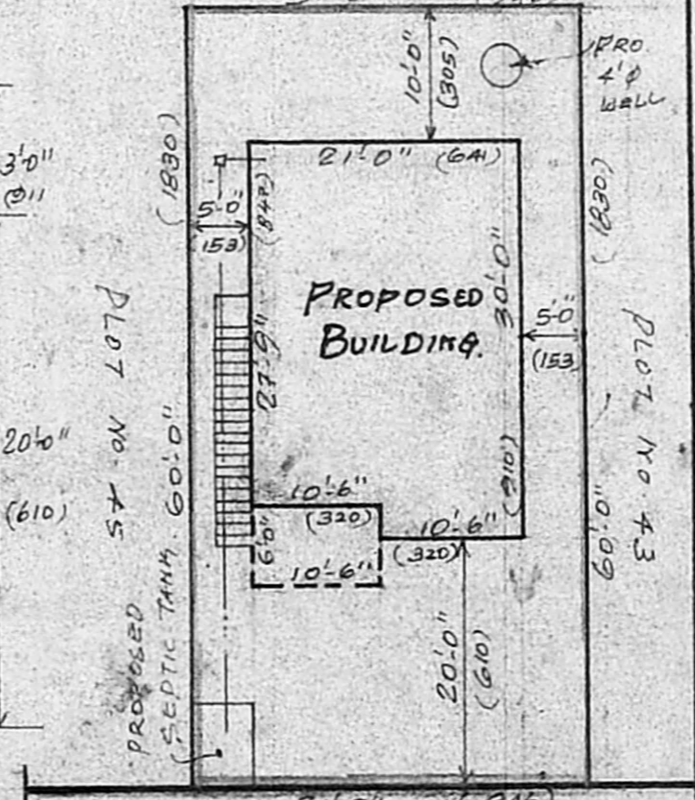

SITE PLAN

SCALE = 1" = 18'-0"

OWNERS: *[Signature]*
P. SRIDHARAN
 Licensed Surveyor,
 ALANDUR MUNICIPALITY
 Structural Drawing, Plan, Estimate,
 Factory Sheds & Supervision,
 No 20, KamaraJ Colony
 CHILLI PARK, MADRAS - 600 034
 LICENSED SURVEYOR (1973)

P D S designs.
 PLANNER, DESIGNER & SURVEYOR.
 NO. 1/A SRIRAM COLONY,
 CHITLAPAKKAM 2ND MAIN ROAD
 TAMBARAM SANATORIUM CHENNAI - 47
 (NEAR SANATORIUM RAILWAY STATION)