

PLAN SHOWING THE PROPOSED
GROUND FLOOR CONSTRUCTION IN
PLOT NO:2, SURVEY NO:153/1D,
VANDALUR VILLAGE,
KATTANKULATHUR PANCHAYAT UNION,
CHENGAI M.G.R. DISTRICT,

SCALE 1:100

SCHEDULE OF JOINERY

	Feet	Metre
D PANELLED DOOR	3'3" X 7'0"	0.99 X 2.13
D ₁ " "	3'0" X 6'6"	0.91 X 1.98
D ₂ FLUSH DOOR	3'0" X 6'6"	0.91 X 1.98
W GLAZED WINDOW	4'6" X 4'0"	1.37 X 1.22
W ₁ " "	3'0" X 4'0"	0.91 X 1.22
V VENTILATOR	2'0" X 1'6"	0.61 X 0.45
G.D GRILL DOOR	3'3" X 7'0"	0.99 X 2.13
G GRILL	4'0" X 4'6"	1.22 X 1.37




AREA STATEMENT

	Sq ft	Sq mt
TOTAL PLOT AREA	1748.00	162.45
PROPOSED G.F. PLINTH AREA	497.60	46.25
OPEN SPACE	1250.40	116.20
PLOT COVERAGE	28.46%	
F.S.I.	0.28	

STAIR CASE DETAIL


WIDTH 3'0"
TREAD 0'10"
RISE 0'6"

COLOUR INDEX

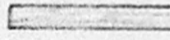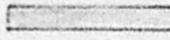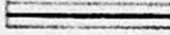
PROPOSED BUILDING 
EXISTING ROAD 
SITE BOUNDARY 

OWNER


R. Parthiba
R. PARTHIBA BUPATHY, D.C.E.
LICENSED SURVEYOR, CLASS II
CORPORATION OF MADRAS,
10, THEVARAYAN STREET,
ATHYANDORTHY ROAD,
CHENNAI 600 039
PERUNGALATHUR,
MADRAS-600 039
LICENSED SURVEYOR

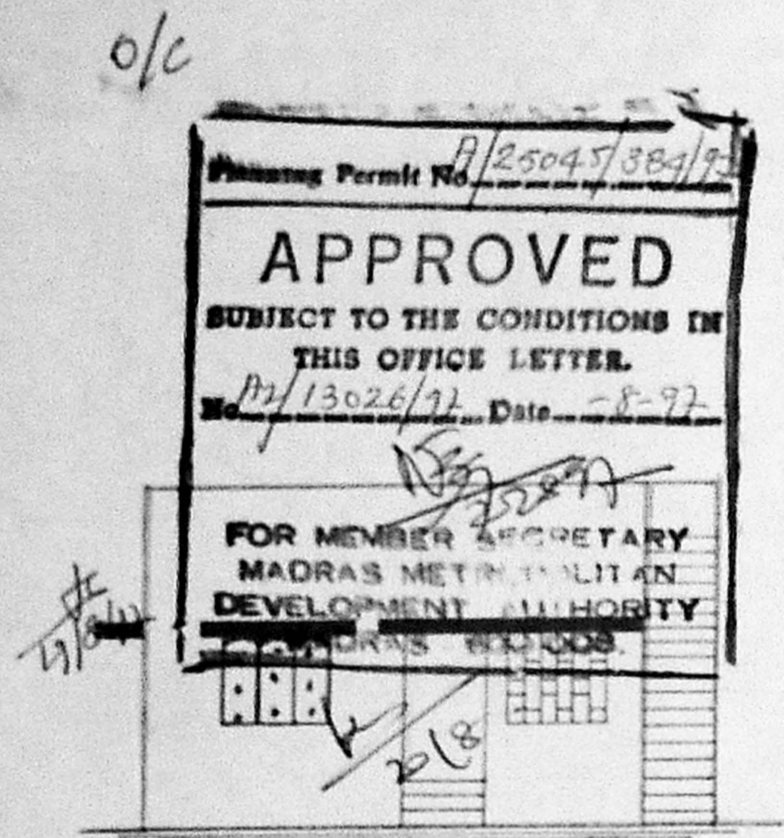


ELEVATION

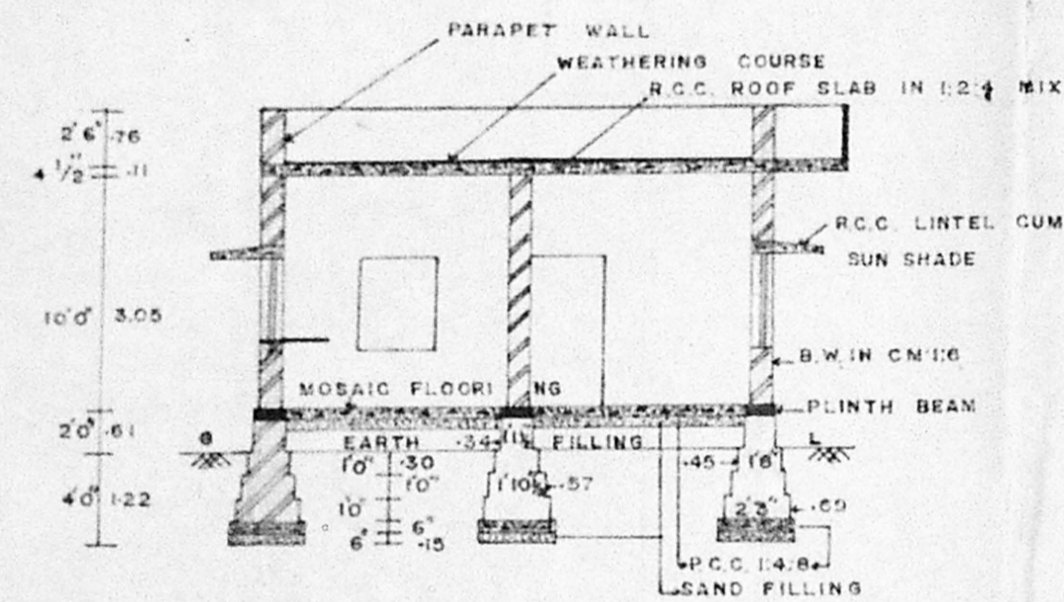


SECTION ON 'AA'

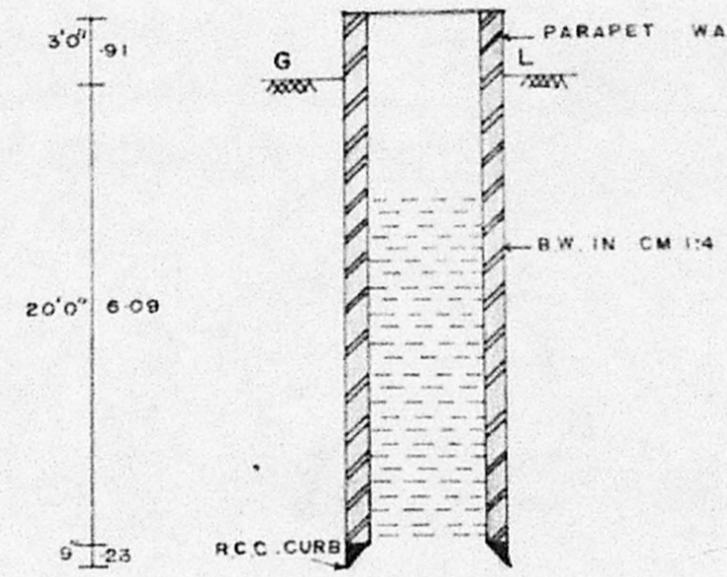


SECTION

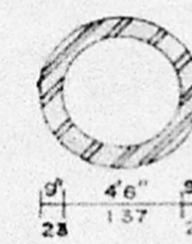


PLAN ON WELL

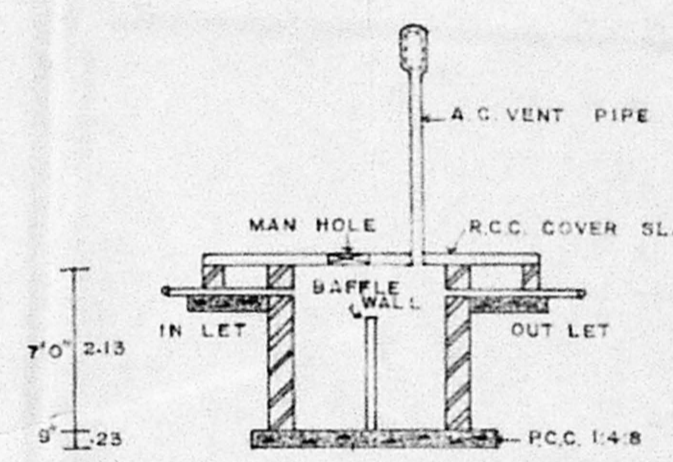


SECTION

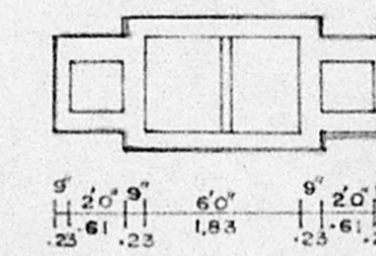


PLAN OF SEPTIC TANK

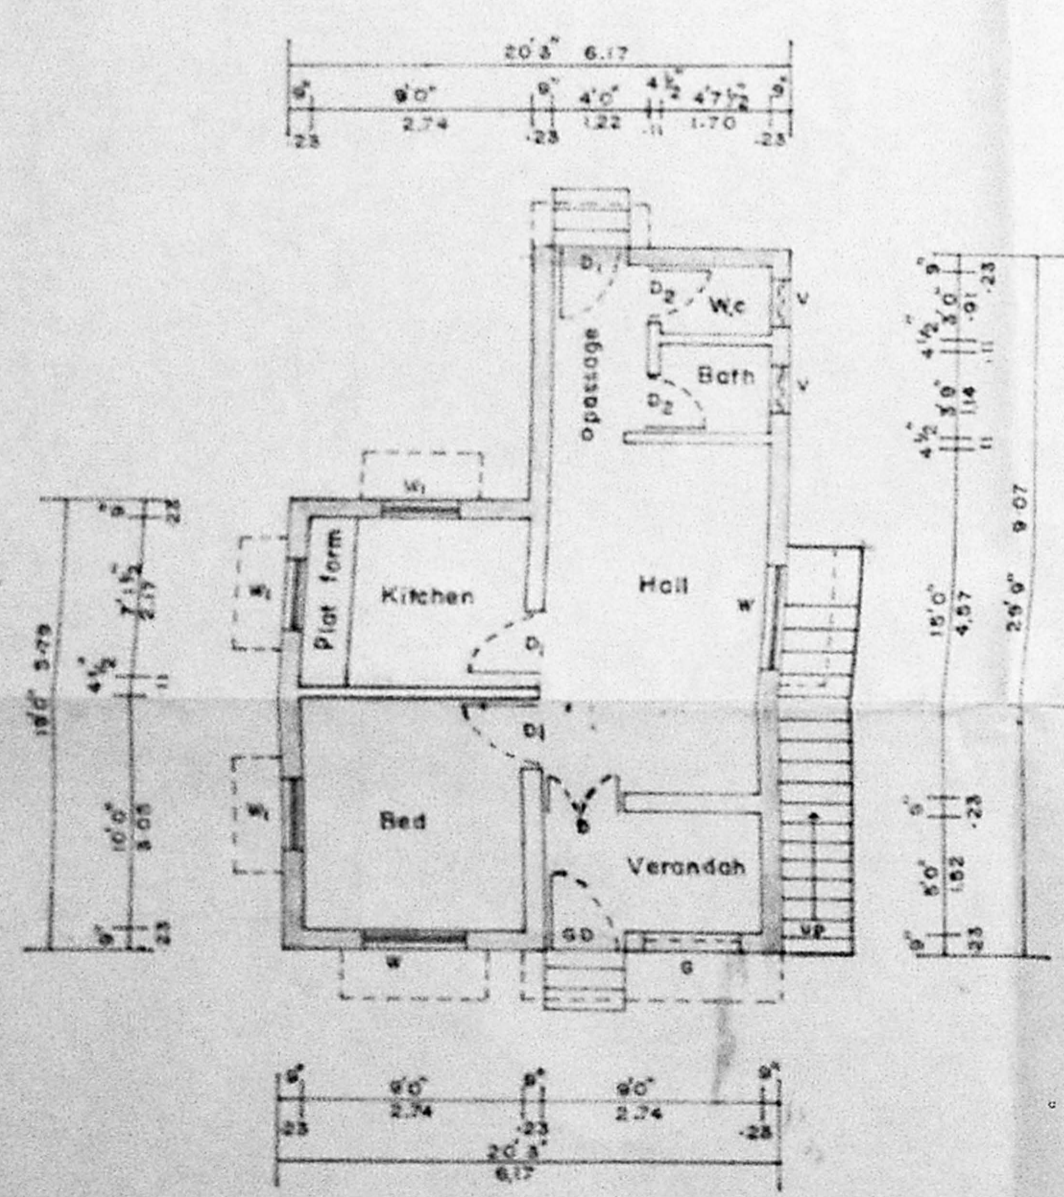

GROUND FLOOR PLAN

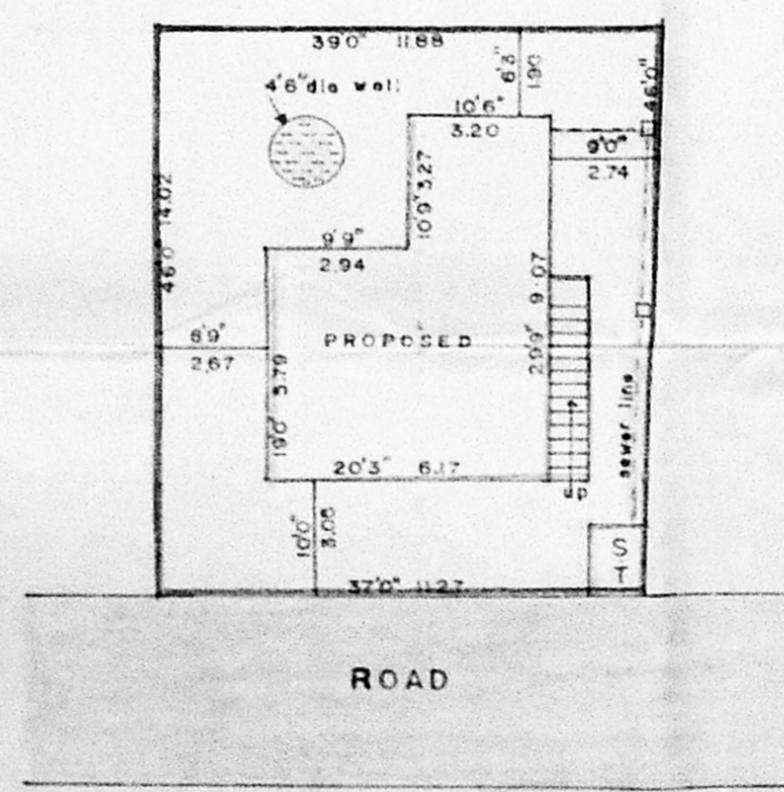

SITE PLAN SCALE (1"=16'0")

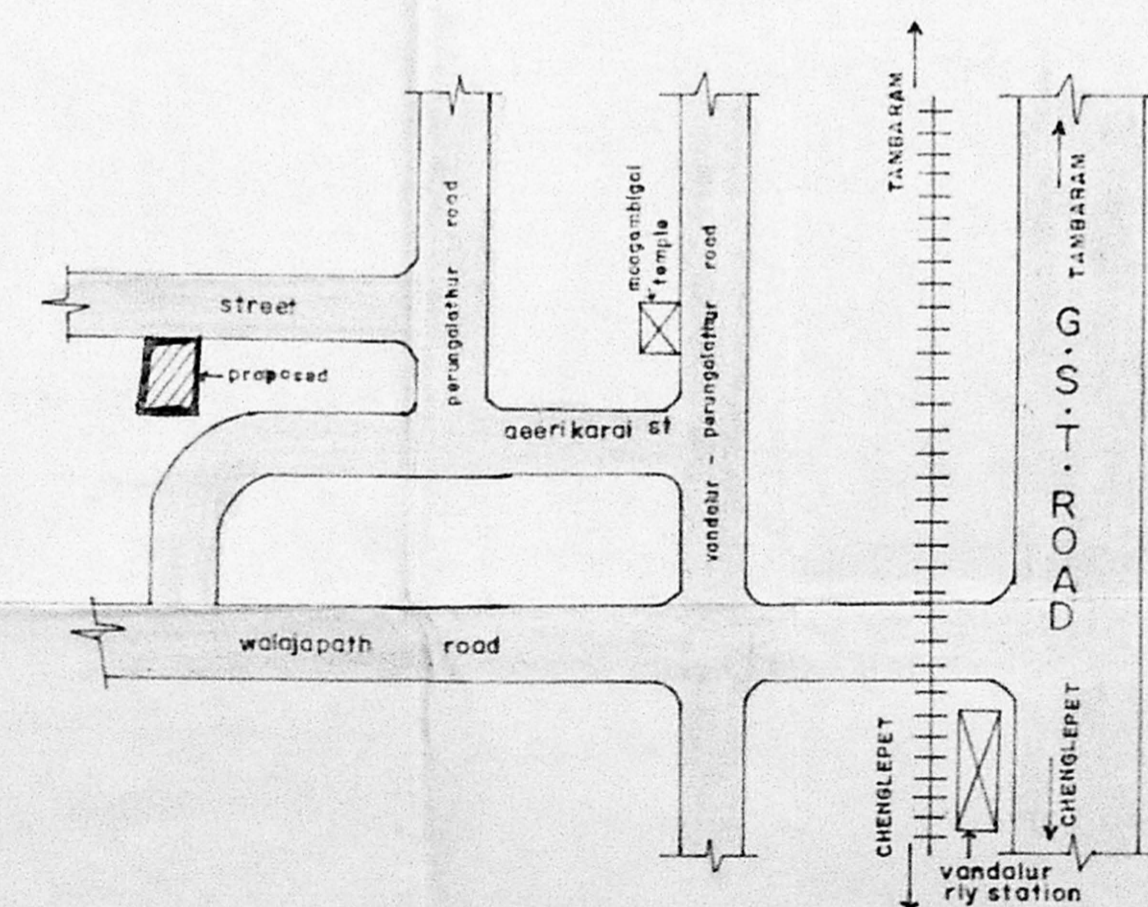

KEY PLAN (NOT TO SCALE)