

PLAN SHOWING THE PROPOSED CONSTRUCTION OF RESIDENTIAL BUILDING AT PLOT NO:4, S.F.NO: 162/1,

IN PALL'AYAN TRANSPORT CORPORATION CO-OP HOUSE CONSTRUCTION LAYOUT, KOLADI VILLAGE,

THIRUVERKADU TOWN PANCHAYAT, AMBATTUR TALUK, M.G.R. DISTRICT.

SCALE 1" = 8'0" (or) 1:100


(Lay.out APPROVED BY M.M.D.A. UNDER REF. NO. P.P.D. NO: 98/93 VIDE L.F. NO: LI/8255/93 dt 6.8.93 & BY E.O/TIRUVERKADU TOWN PANCHAYAT VIDE

K.DIS. 205/93A1 dt 20.12.93

NAME OF OWNER: THIRU. N. SUBBAIYAN


KEY PLAN

(NOT TO SCALE)

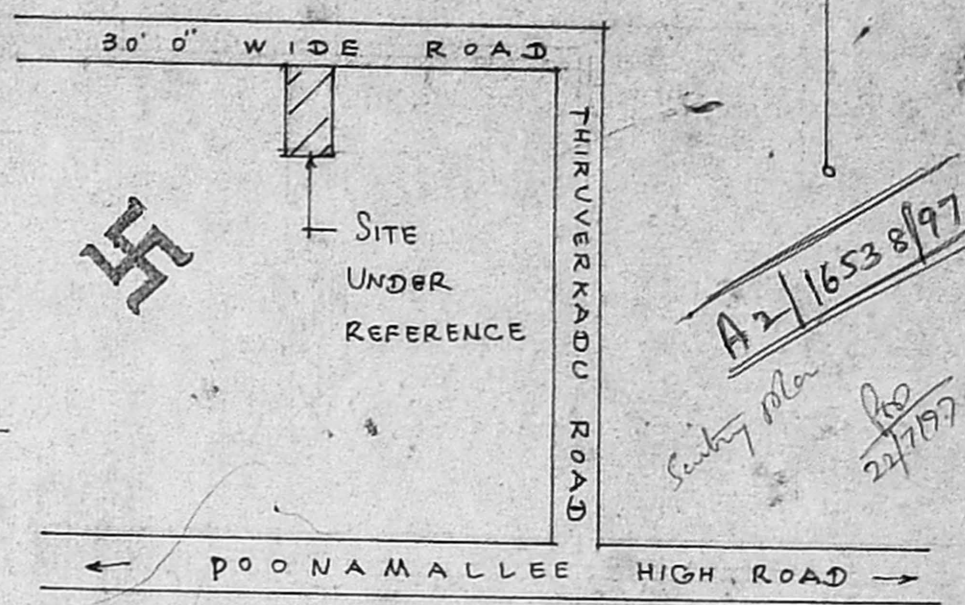


COLOUR INDEX


- PLOT BOUNDARY
- PROPOSED
- ROAD

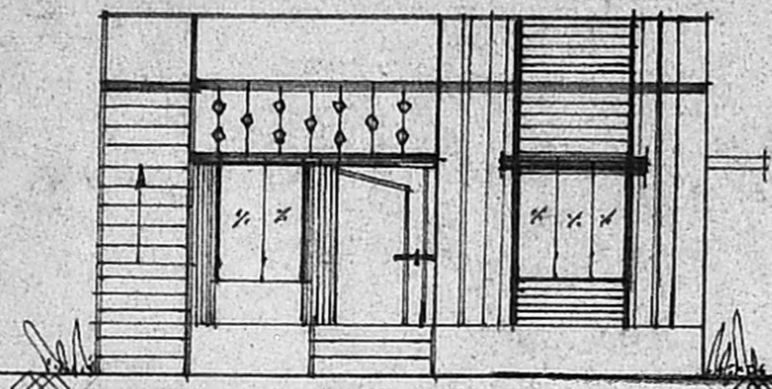


FRONT ELEVATION Permit No. A/25034

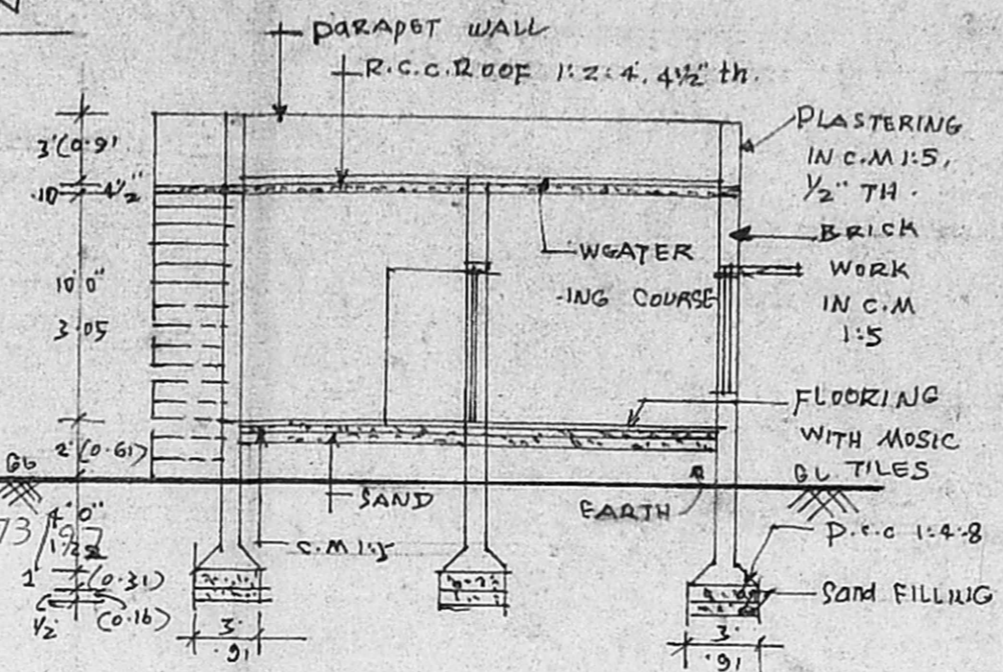

SECTION ON "AB"

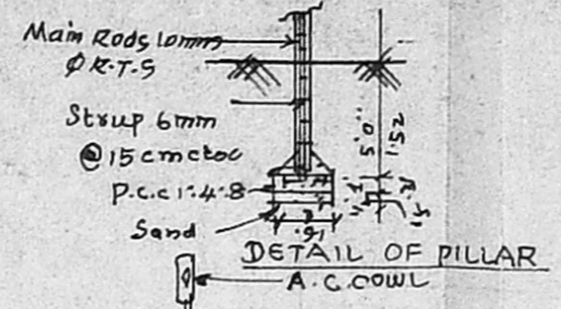

DETAIL OF PILLAR


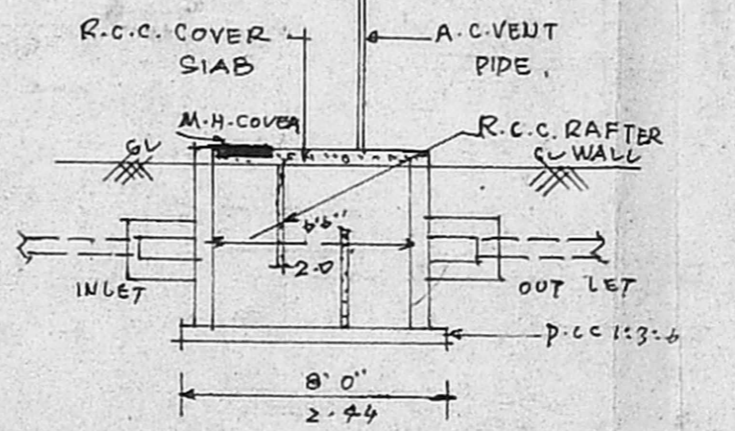


SECTION OF SEPTIC TANK

**APPROVED**  
 SUBJECT TO THE CONDITIONS IN  
 THIS OFFICE LETTER.  
 No. A-2/16538/97 Date: 8-9-97  
 FOR MEMBER SECRETARY  
 MADRAS METROPOLITAN  
 DEVELOPMENT AUTHORITY  
 CHENNAI - 600 008.

SITE PLAN

SCALE 1" = 16'0" (or) 1:400

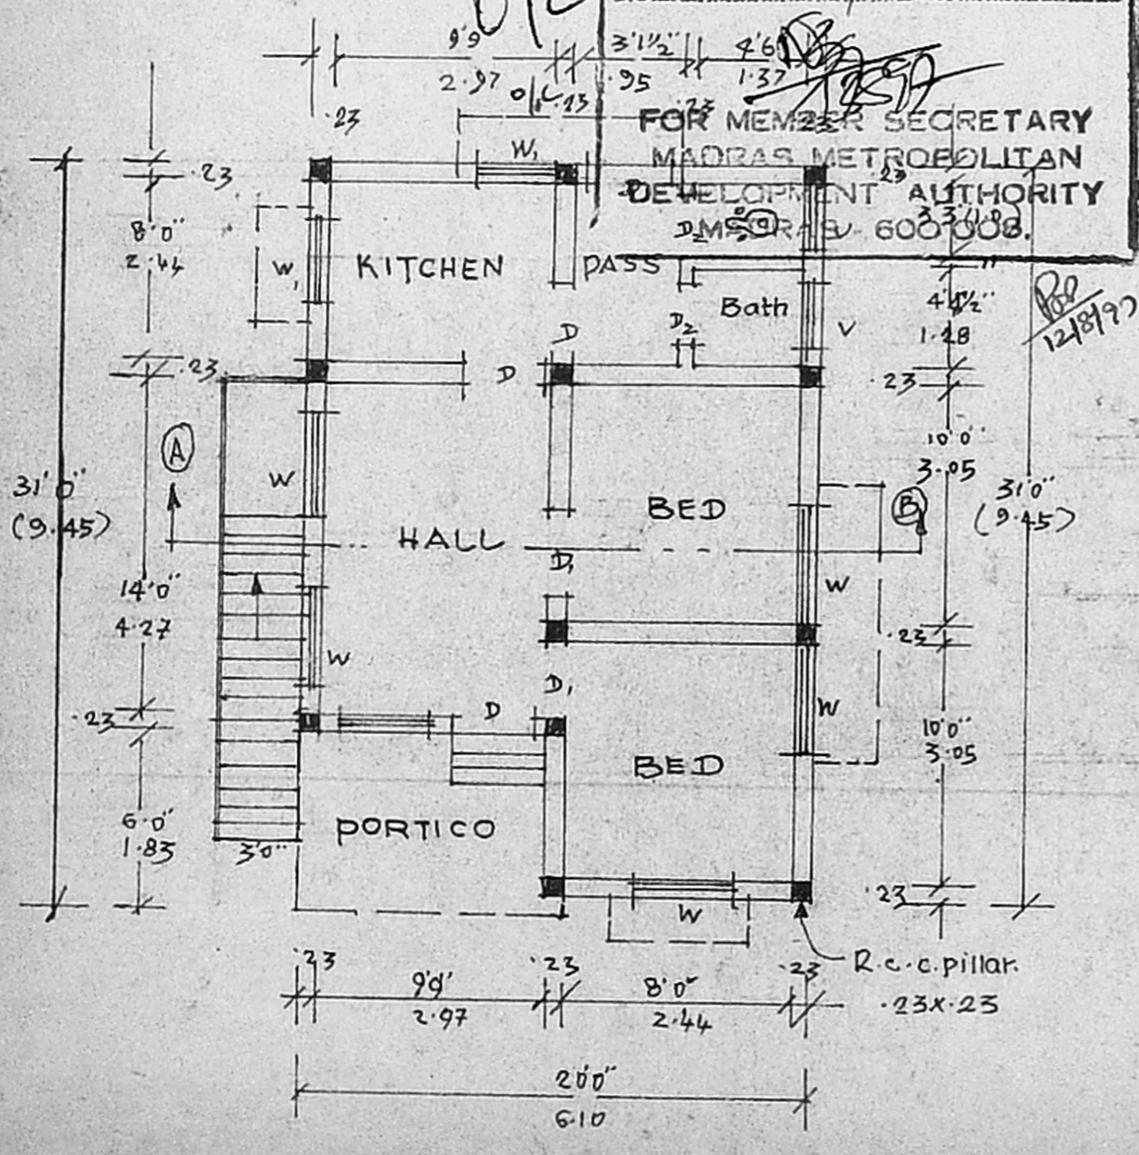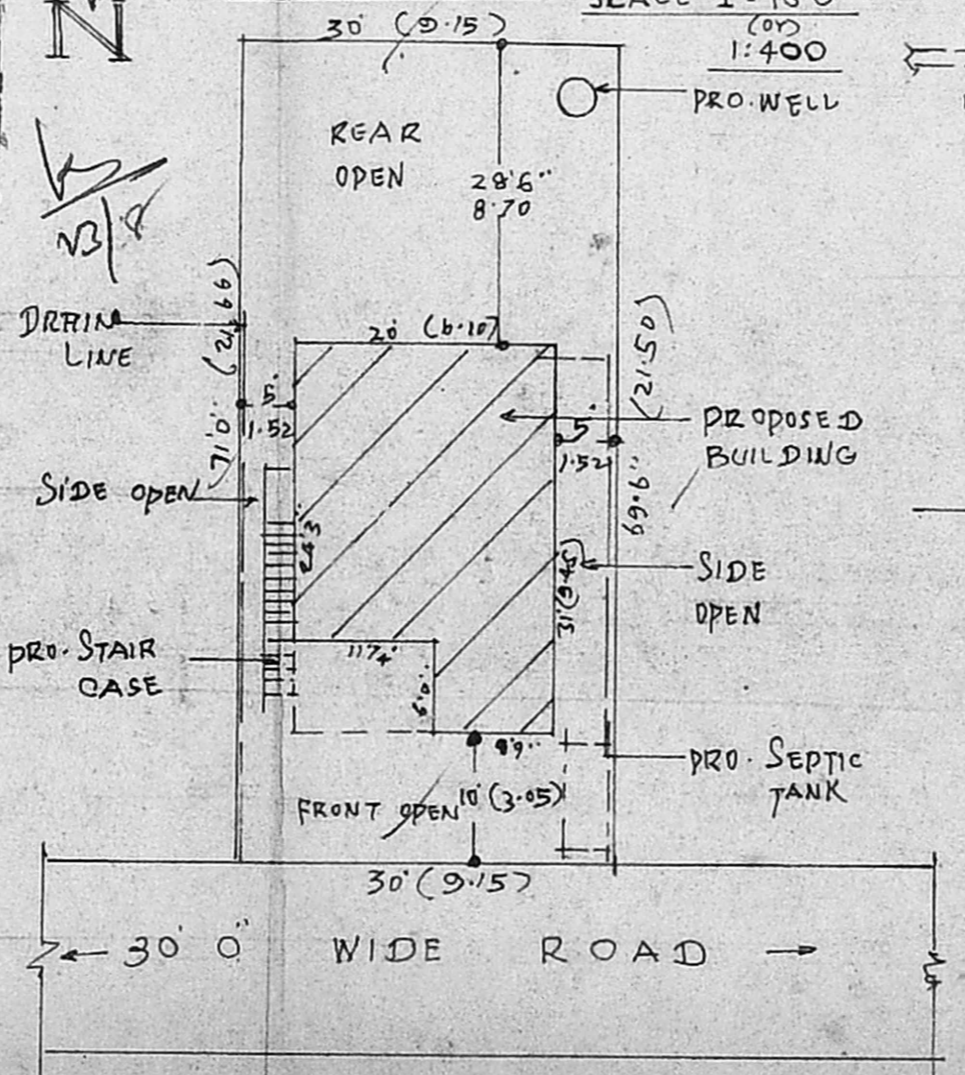


PLAN

SCHEDULE OF JOINERY

D	DOOR OF SIZE	3'3" x 7'0" = 1.00 x 2.13 M.
D <sub>1</sub>	DOOR OF SIZE	3'0" x 6'6" = 0.91 x 2.00 M.
D <sub>2</sub>	DOOR OF SIZE	2'6" x 6'6" = 0.76 x 2.00 M.
W	WINDOW OF SIZE	5'0" x 4'0" = 1.52 x 1.22 M.
W <sub>1</sub>	WINDOW OF SIZE	4'0" x 4'0" = 1.22 x 1.22 M.
V	VENTILATOR	2'0" x 1'6" = 0.61 x 0.46 M.

AREA DETAILS:

PLOT AREA : 2107 SQ.ft (or) 196 M<sup>2</sup>  
 PLINTH AREA : 620 SQ.ft (or) 58 M<sup>2</sup>  
 COVERAGE : 29.42% F.S.L. 0.29

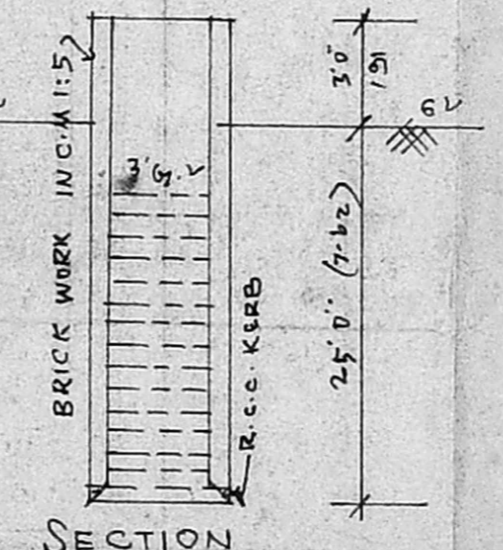

SECTION



PLAN OF WELL

Phone: 405301, 404719  
**G. RUTHA PRABHU, D.C.E., B.E.**  
 Consulting Engineer &  
 Licensed Surveyor  
 CORPORATION OF MADRAS  
 1st Floor No. 83  
 Malai Nagar Township  
 Kasim Sahib Street,  
**C. PALLAVARAM, MADRAS-600 043**  
 Opp: Pallavaram Post Office  
 REGISTERED VALUER