



PLAN SHOWING THE EXISTING GROUND FLOOR AND FIRST FLOOR (APPROVED) AND PROPOSED SECOND FLOOR AT PLOT NO. 6, STATE BANK OF INDIA COLONY LAY OUT APPROVED IN L.P.M. NO. 36/68 IN S. NO. 219 1 & 2 OF TIRUVOTTIYUR MUNICIPALITY
SCALE 1:100


APPROVED
SUBJECT TO THE CONDITIONS IN THIS OFFICE LETTER.
FOR MEMBER SECRETARY
MADRAS METROPOLITAN
DEVELOPMENT AUTHORITY
MADRAS - 600 008.

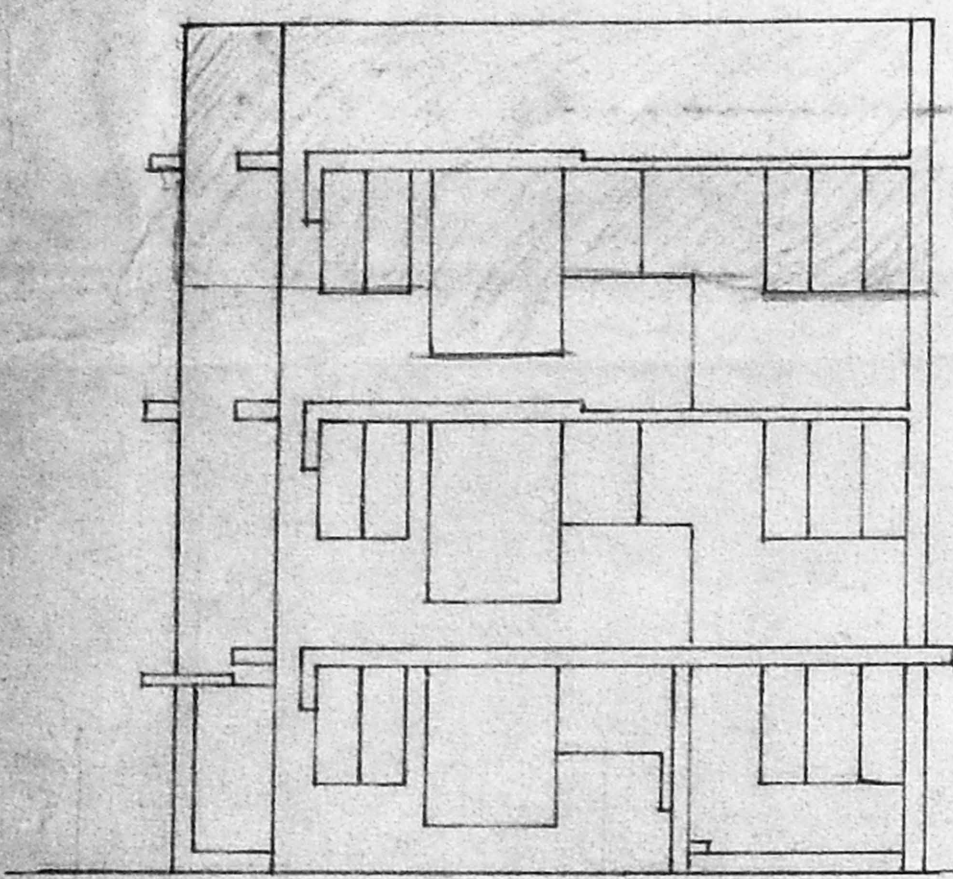


FRONT ELEVATION

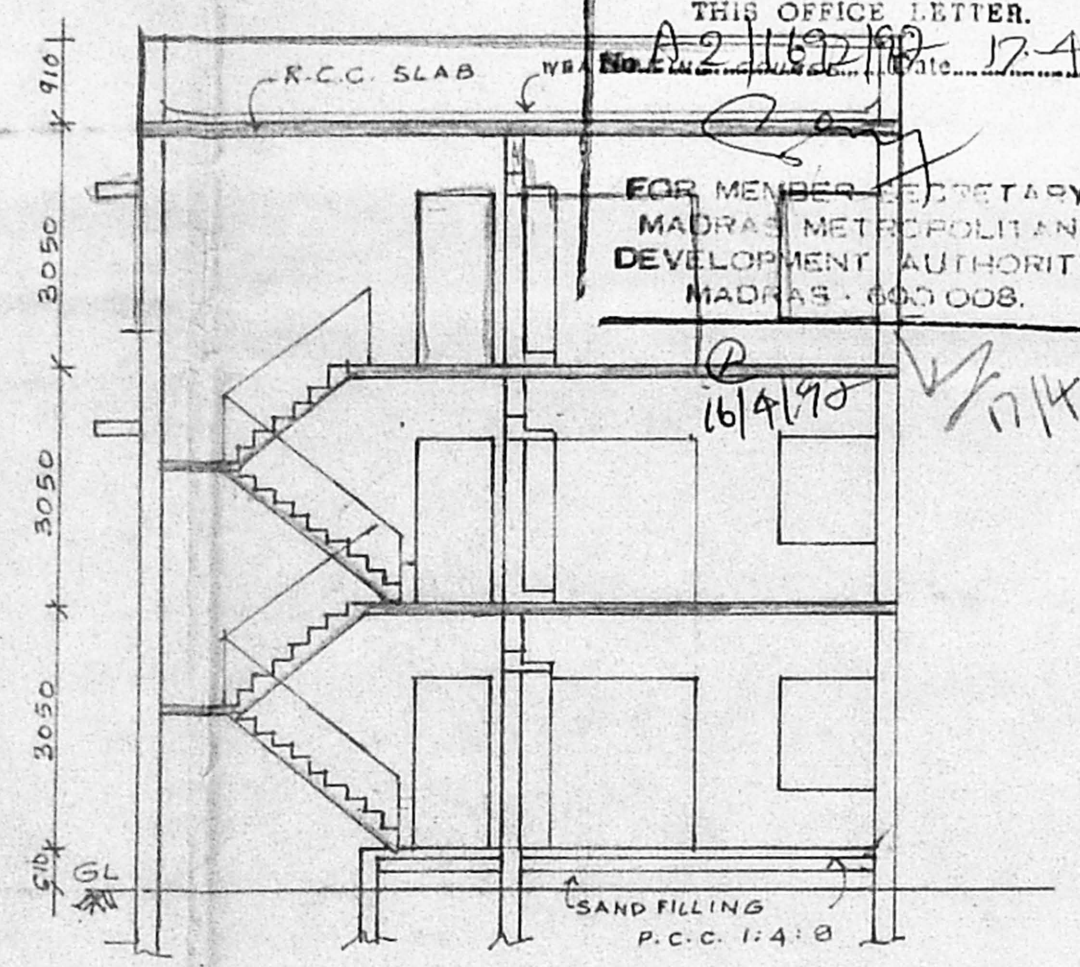

SECTION 'AA'

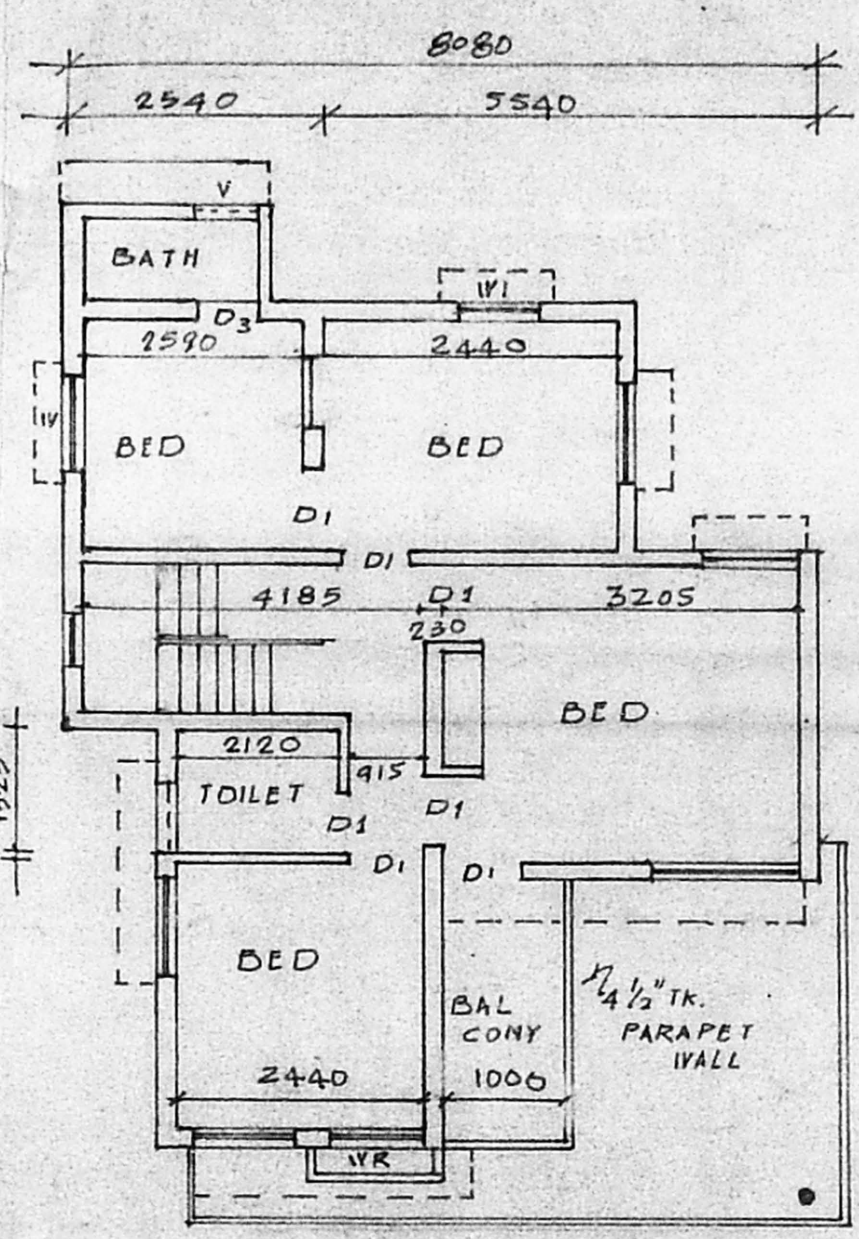

EXISTING FIRST FLOOR PLAN

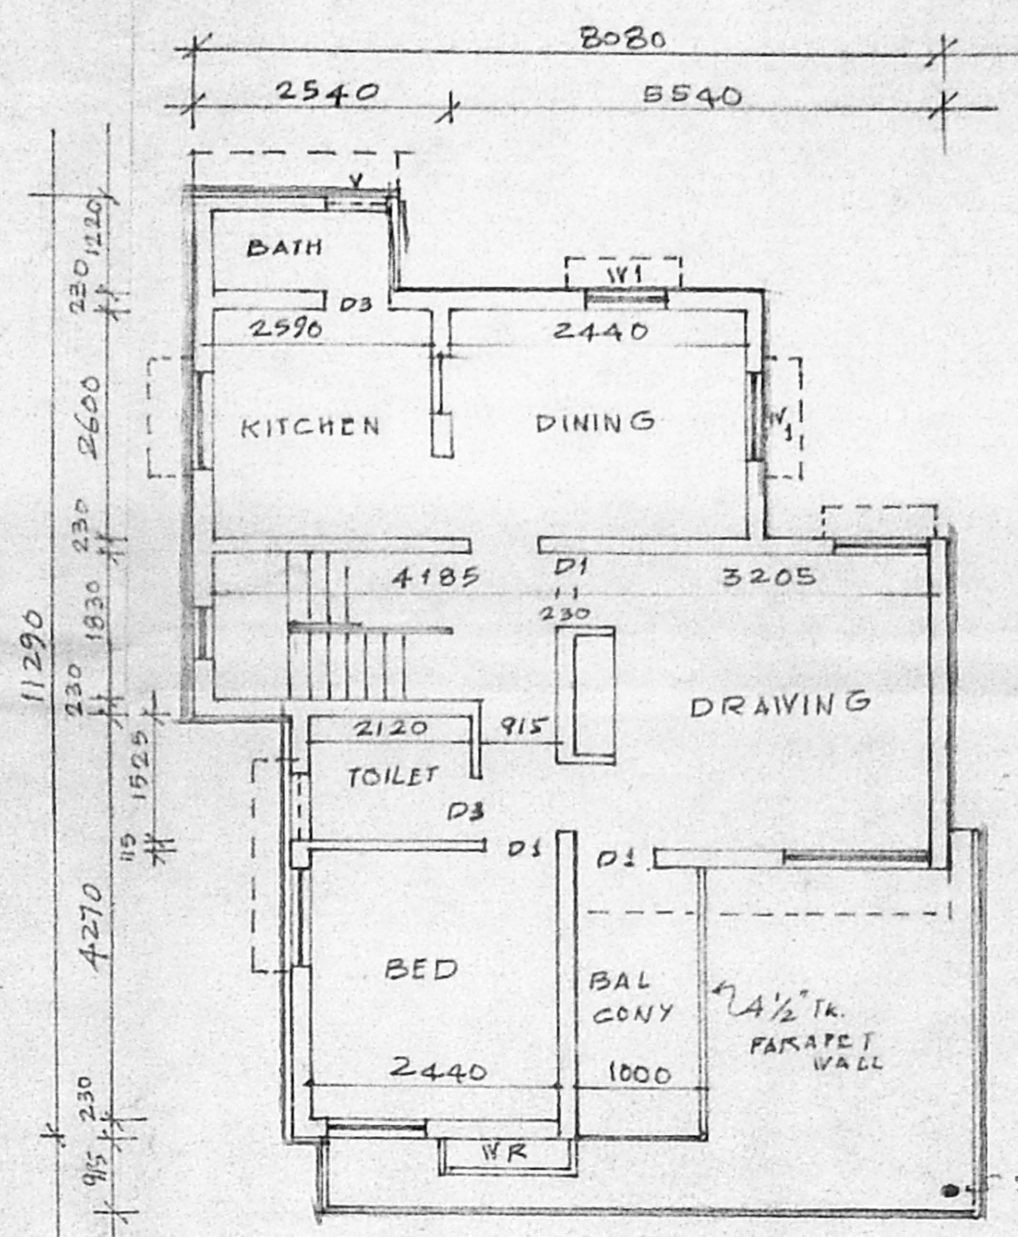

SECOND FLOOR PLAN

AREA STATEMENT

PLOT AREA	224.37 m ²
GROUND FLOOR PLAN	87.21 m ²
FIRST FLOOR PLAN	87.21 m ²
SECOND FLOOR PLAN	87.21 m ²
TOTAL BUILTUP AREA	261.63 m ²
F.S.I PROVIDED (1.05)	1.17
PLOT COVERAGE	38.27%

SCHEDULE OF JOINERY

D1	DOOR	1220 X 2130
D2	"	915 X 2130
D3	"	790 X 2130
W1	WINDOW	1220 X 1525
W2	"	1830 X 1525
W3	"	1220 X 1607
W4	"	672 X 1525
V	VENTILATOR	915 X 575


SPECIFICATIONS

FOUNDATION: BRICK LIME CONCRETE 1:2:5 AS BASE WITH BRICK MASONRY IN C/M 1:5
SUPER STRUCTURE: BRICK MASONRY IN LIME MORTAR R.C.C 1:2:4 FOR LINTALS BEAM & SLABS.
FLOORING: MOSAIC TILE
ROOF: R.C.C 1:2:4 FOR SLAB OF SUITABLE THICKNESS
PROTECTED WITH WEATHERING COURSE


COLOUR INDEX

PROPOSED	[Pattern]
EXISTING	[Pattern]
WATER LINE	[Pattern]
SEWER LINE	[Pattern]
ROAD	[Pattern]
BOUNDARY	[Pattern]


OWNER
V. SELVARAJ, A.I.A., M.C.A.,
Registered Architect
CA-94-17280
16, North Kavaran Street
Mattupalayam
W. Mambalam
Chennai-35, Ph.

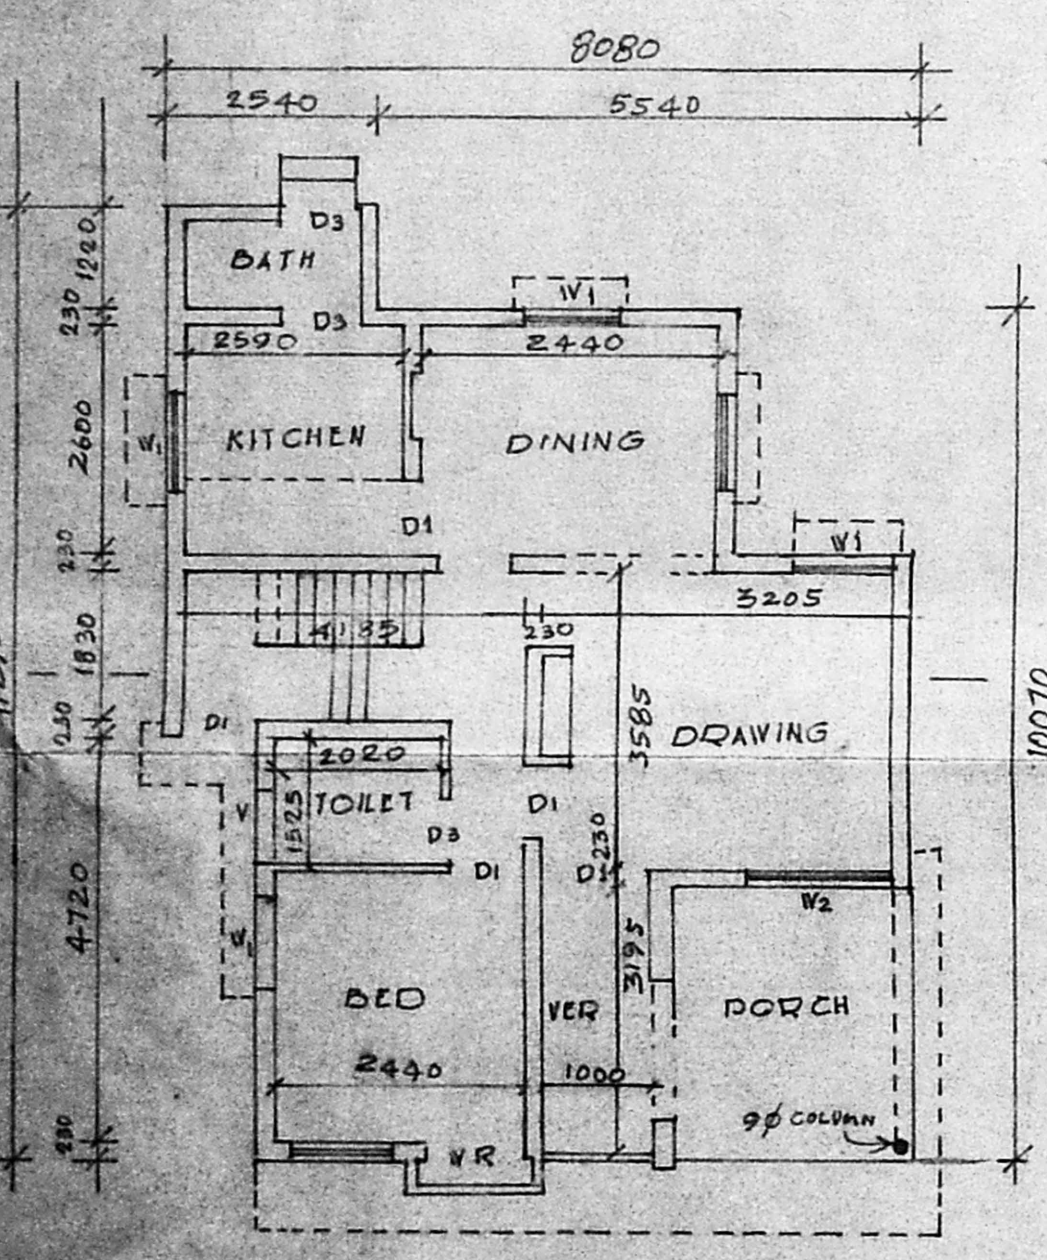


EXISTING GROUND FLOOR PLAN

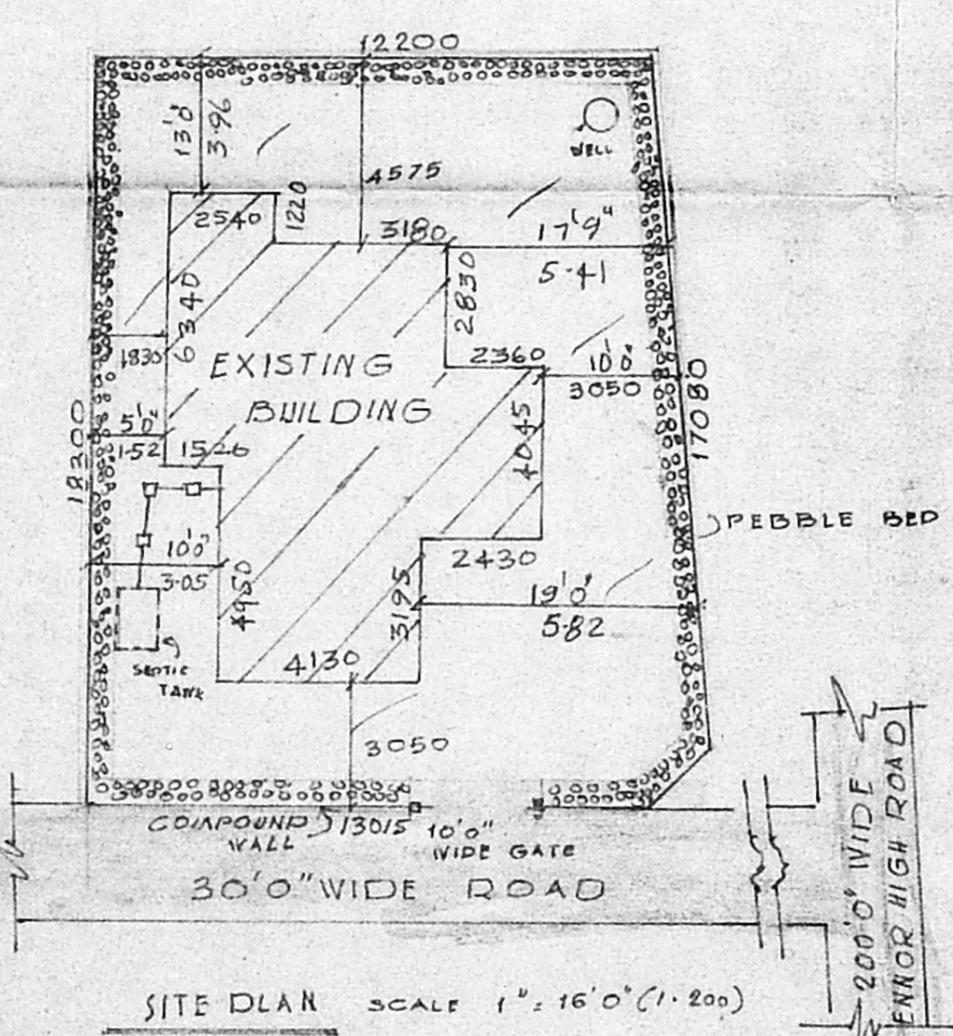


SITE PLAN SCALE 1" = 16'0" (1:200)

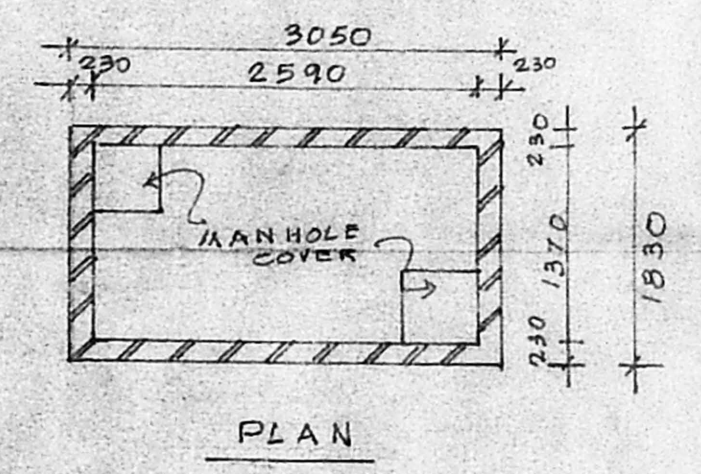


PLAN

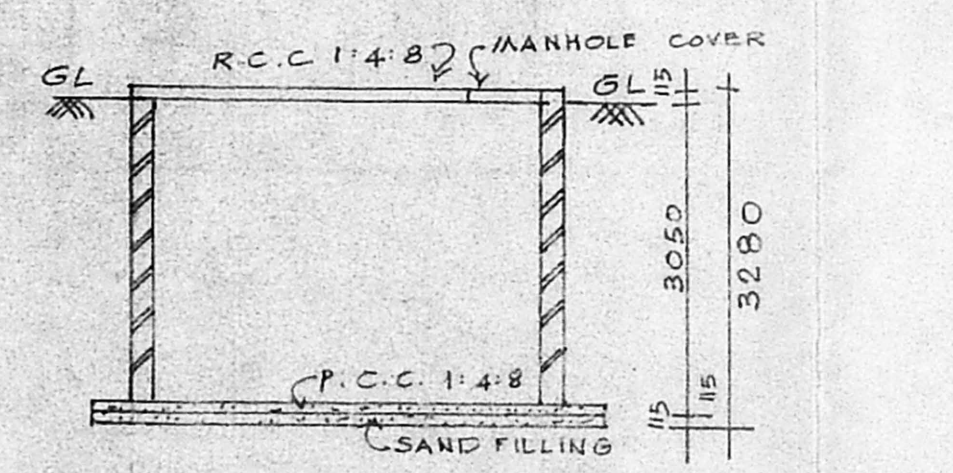


SECTION OF WATER SUMP DETAIL SCIENTIFICALLY CLOSED

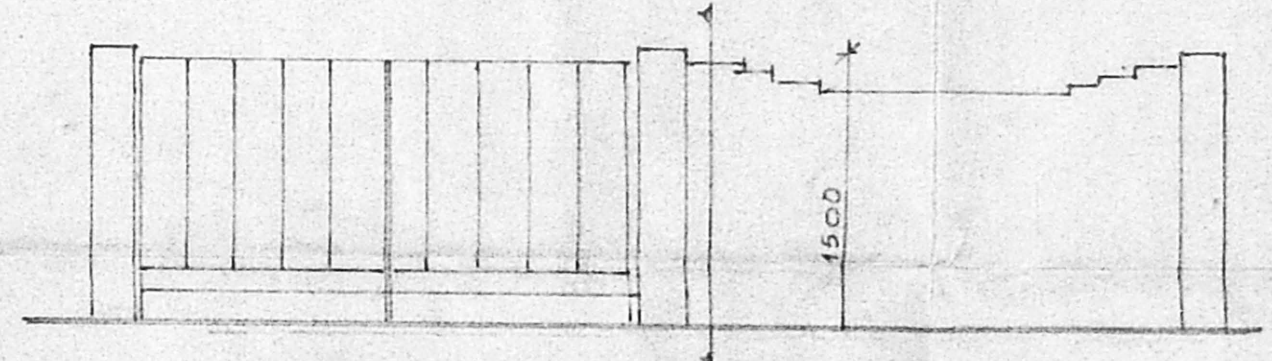


ELEVATION OF COMPOUND WALL AND GATE

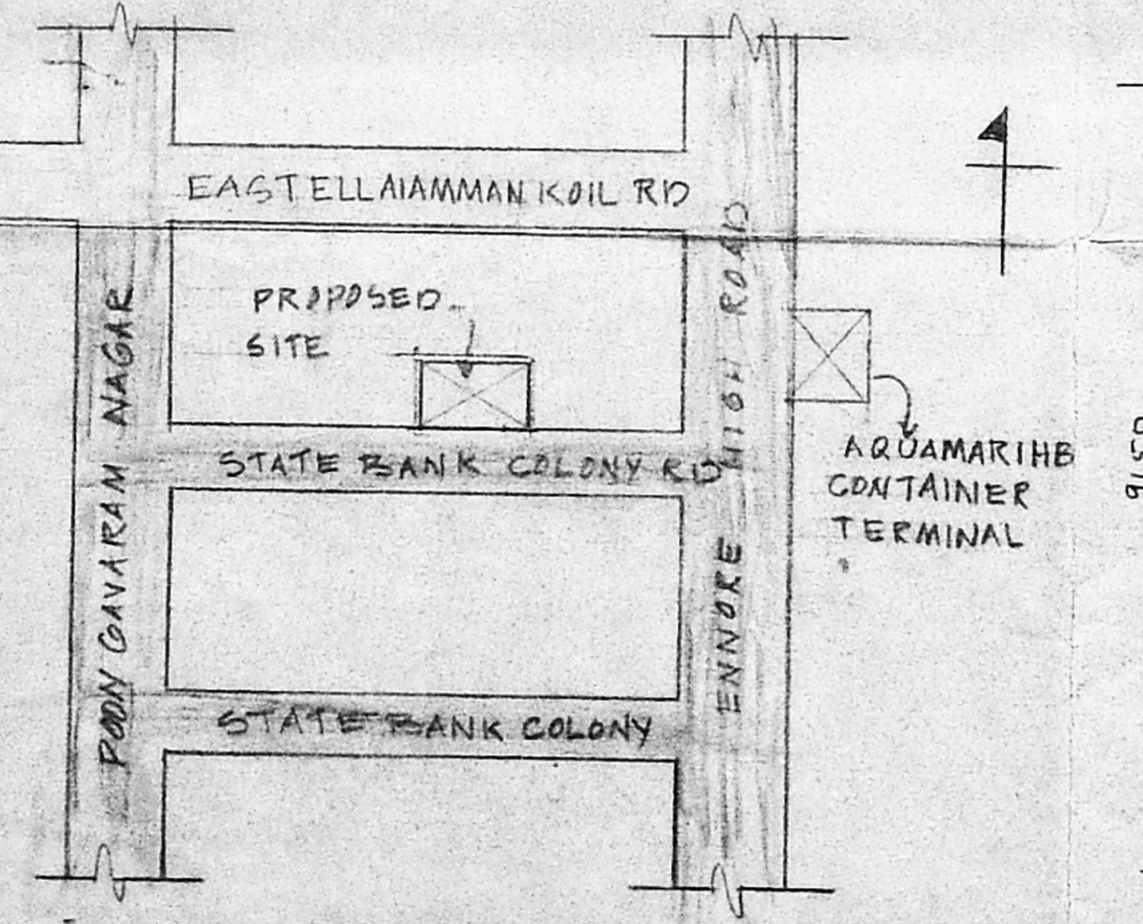


KEY PLAN

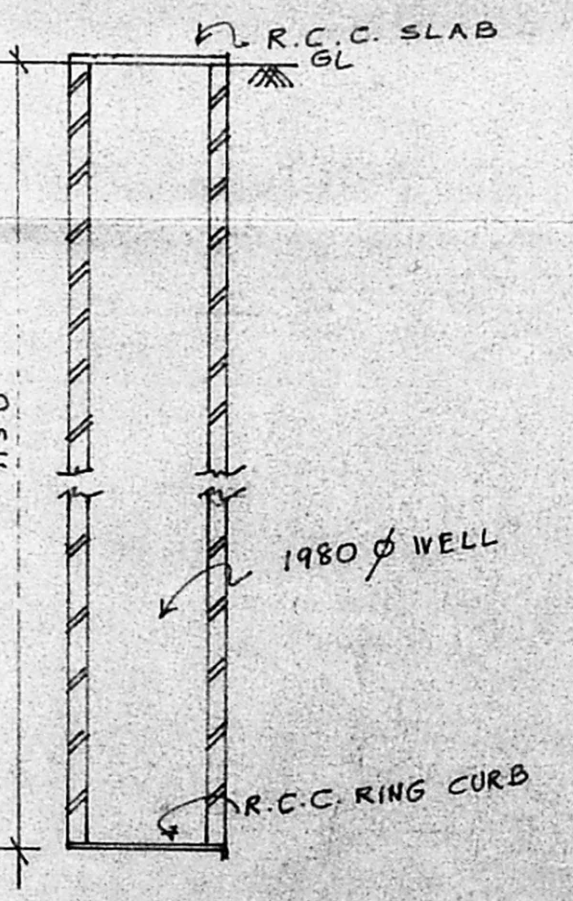


SECTION OF WELL DETAIL SCIENTIFICALLY CLOSED

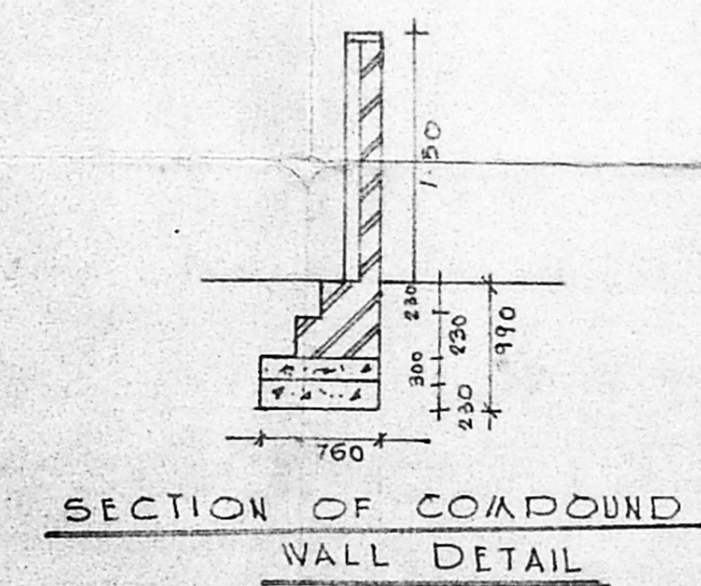

SECTION OF COMPOUND WALL DETAIL

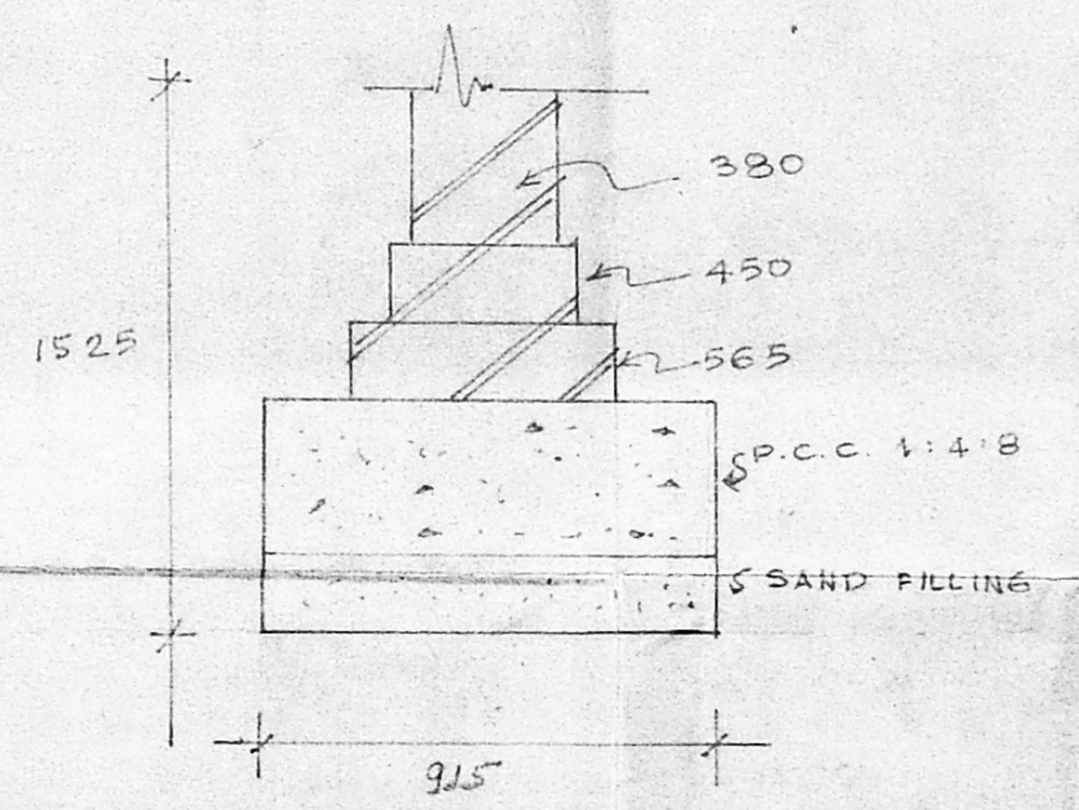

FOUNDATION DETAIL

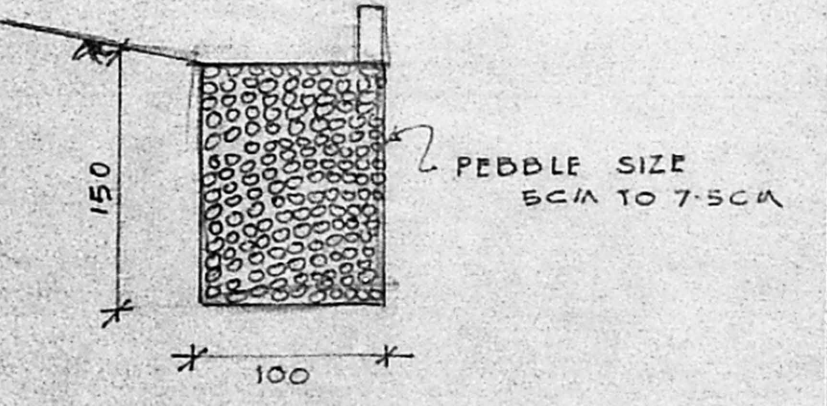

SECTION OF PEBBLE BED DETAIL

NOTE:-
EXISTING BUILDING APPROVED IN PROCEEDINGS NO. PPS 146 & 20-7-82

LICENSED SURVEYOR