




PLAN SHOWING THE PROPOSED CONSTRUCTION OF GROUND FLOOR AND FIRST FLOOR BUILDING AT PLOT NO:2 S NO:55/2, AT KONNUR VILLAGE, PURASAWAKKAM PERAMBUR TALUK, MADRAS CORP. DIV NO:62. (SCALE 1:80)

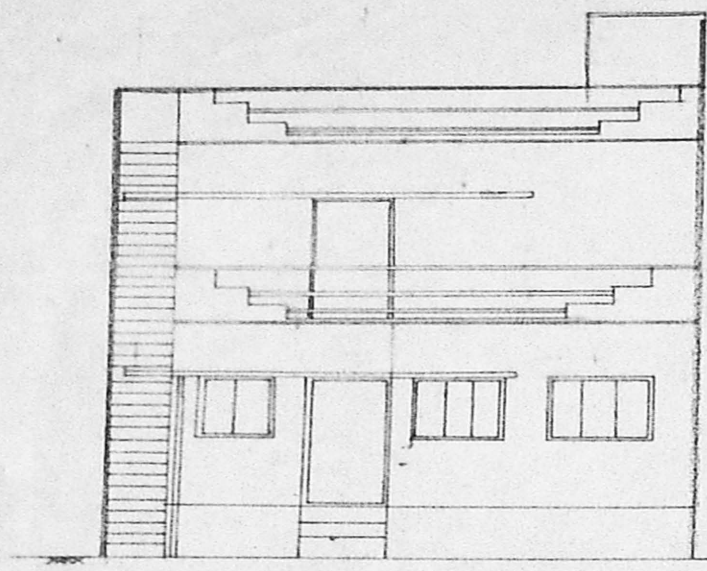

ELEVATION

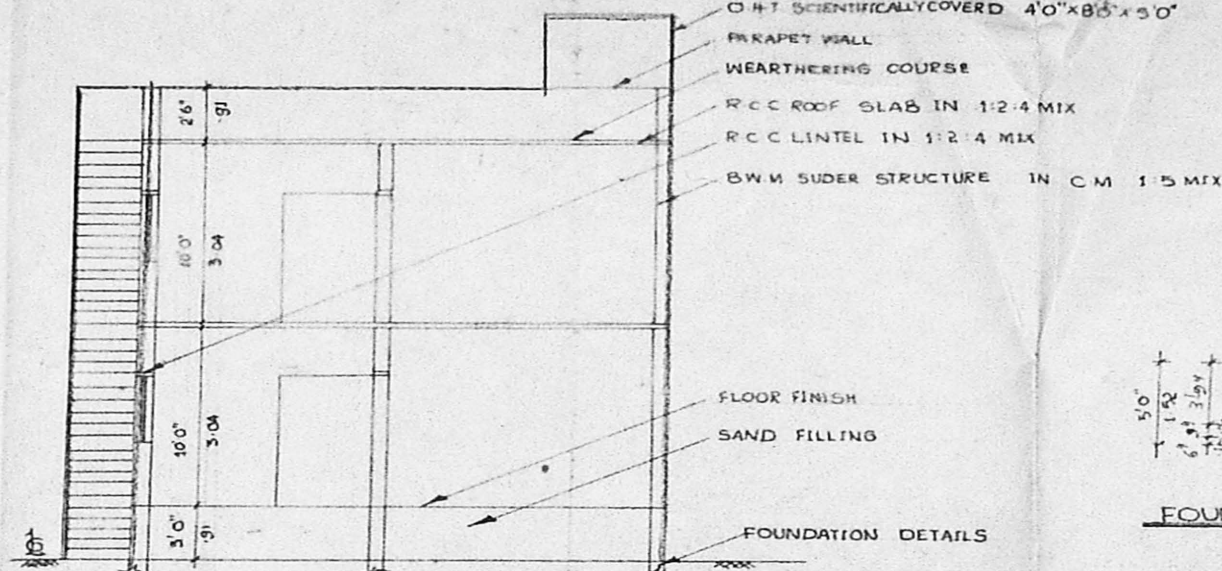


SECTION ON AA-BB

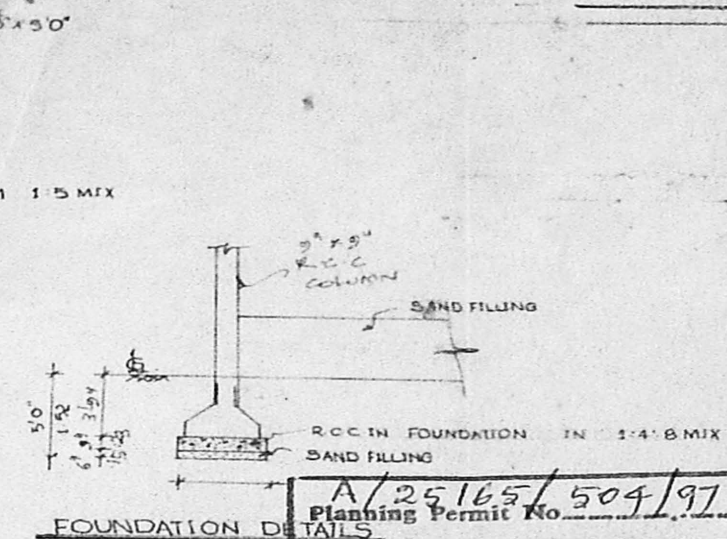


FOUNDATION DETAILS


Planning Permit No. **A/25165/509/97**  
**APPROVED**  
 SUBJECT TO THE CONDITIONS IN THIS OFFICE LETTER.  
 Date: **12-11-97**  
 FOR MEMBER SECRETARY  
 CHENNAI METROPOLITAN  
 DEVELOPMENT AUTHORITY  
 CHENNAI - 600 003.

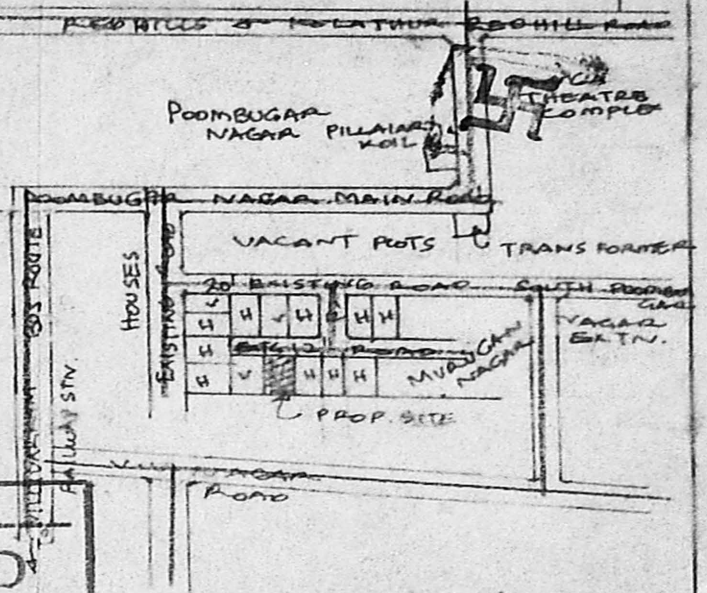


KEY PLAN (NOT TO SCALE)

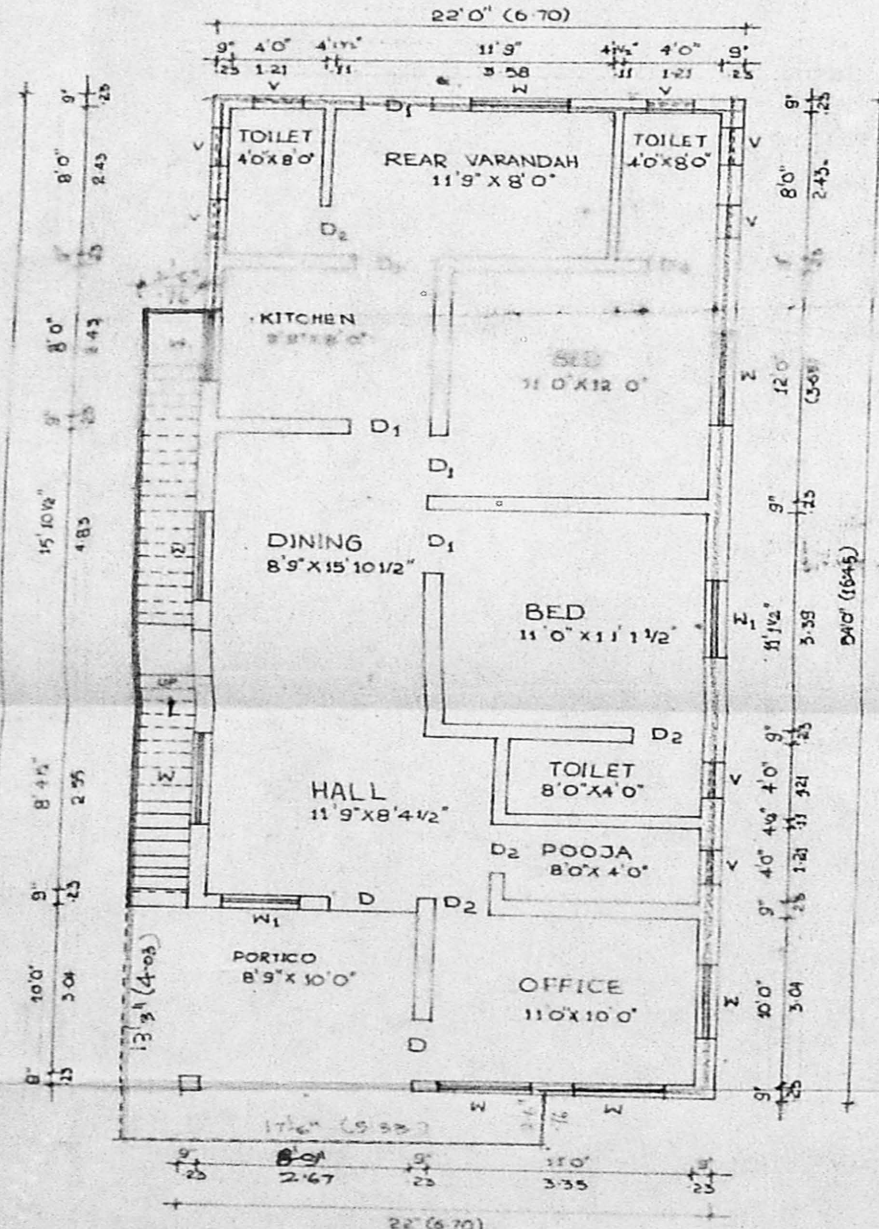

GROUND FLOOR PLAN

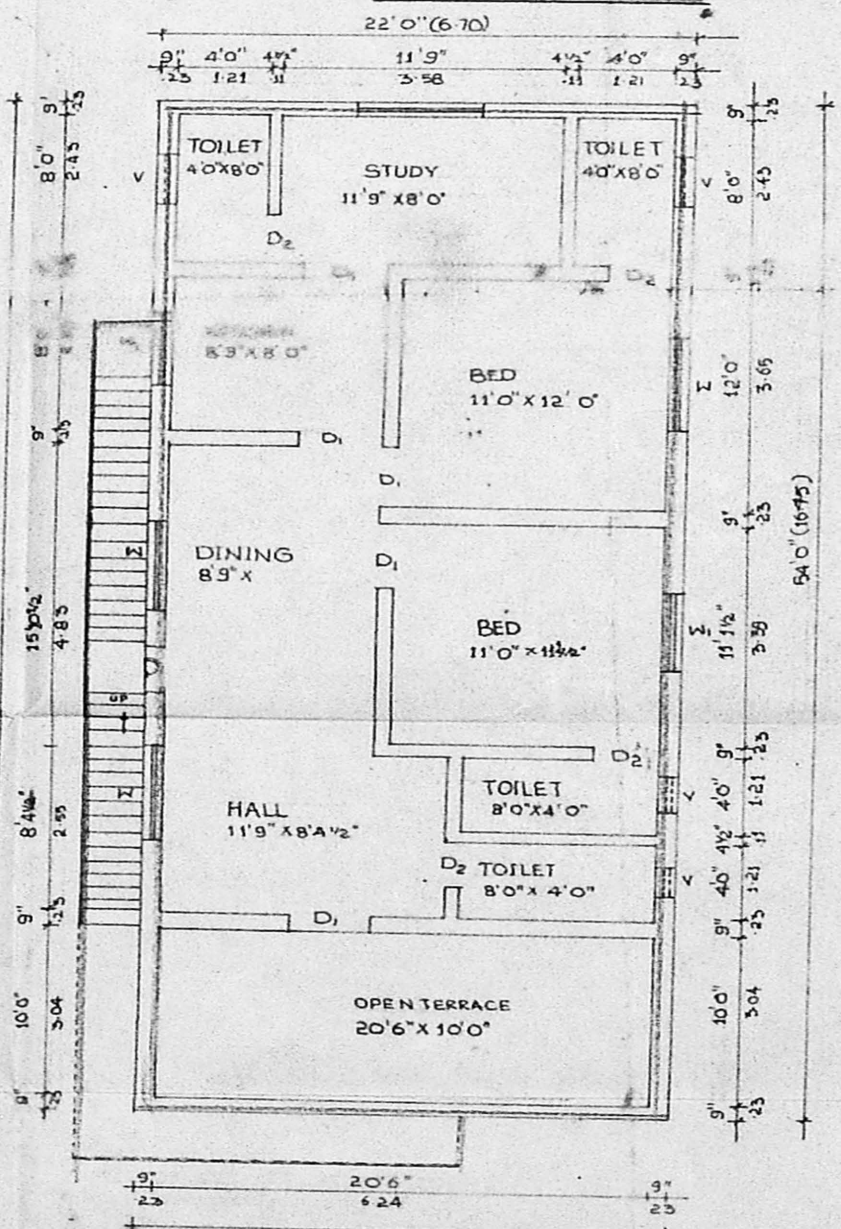

FIRST FLOOR PLAN

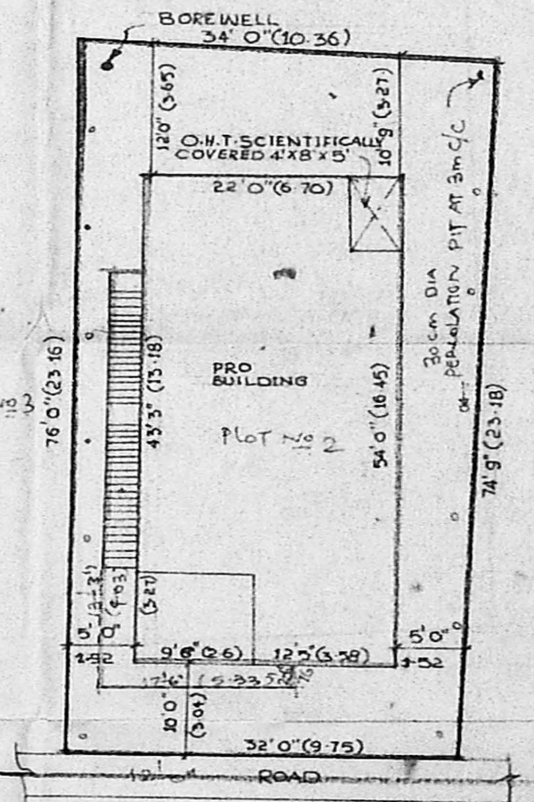

SITE PLAN (SCALE 1:16'0")

JOINERIES:-

D	DOOR	3'3" x 7'0" (89 x 213)
D <sub>1</sub>	DOOR	5'0" x 7'0" (84 x 213)
D <sub>2</sub>	DOOR	2'6" x 7'0" (64 x 213)
W	WINDOW	4'0" x 4'0" (121 x 137)
W <sub>1</sub>	WINDOW	3'0" x 4'6" (91 x 137)
V	VENTILATOR	2'6" x 2'6" (76 x 76)

AREA DETAILS:-

Plot Area	242188 FT <sup>2</sup> (221M <sup>2</sup> )
G-FLOOR AREA (PROPOSED)	1096 SQFT (100M <sup>2</sup> )
PROPOSED FIRST FLOOR AREA	952 SQFT (88M <sup>2</sup> )
TOTAL AREA (PROPOSED)	2038 SQ FT (189 M <sup>2</sup> )
PLOT COVERAGE	:- 43%
F-5-1	- 0.8

COLOUR DETAILS:-

PROPOSED	---
SITE BOUNDARY	---
EXISTING ROAD	---

OWNER:  
 I. VENKATESWARAN, DIP. SW. CE,  
 CONSULTING CIVIL ENGINEER,  
 LIC. PANEL MEMBER INSURANCE SURVEYOR  
 SLA 44350-03-88  
 LICENSED SURVEYOR  
 CORPORATION OF CHENNAI  
 OFF: NO 5, 2<sup>ND</sup> FLOOR, SUMANTHA PURAM,  
 REDHILLS ROAD, KOLATHUR  
 CHENNAI - 600 022