




ELEVATION

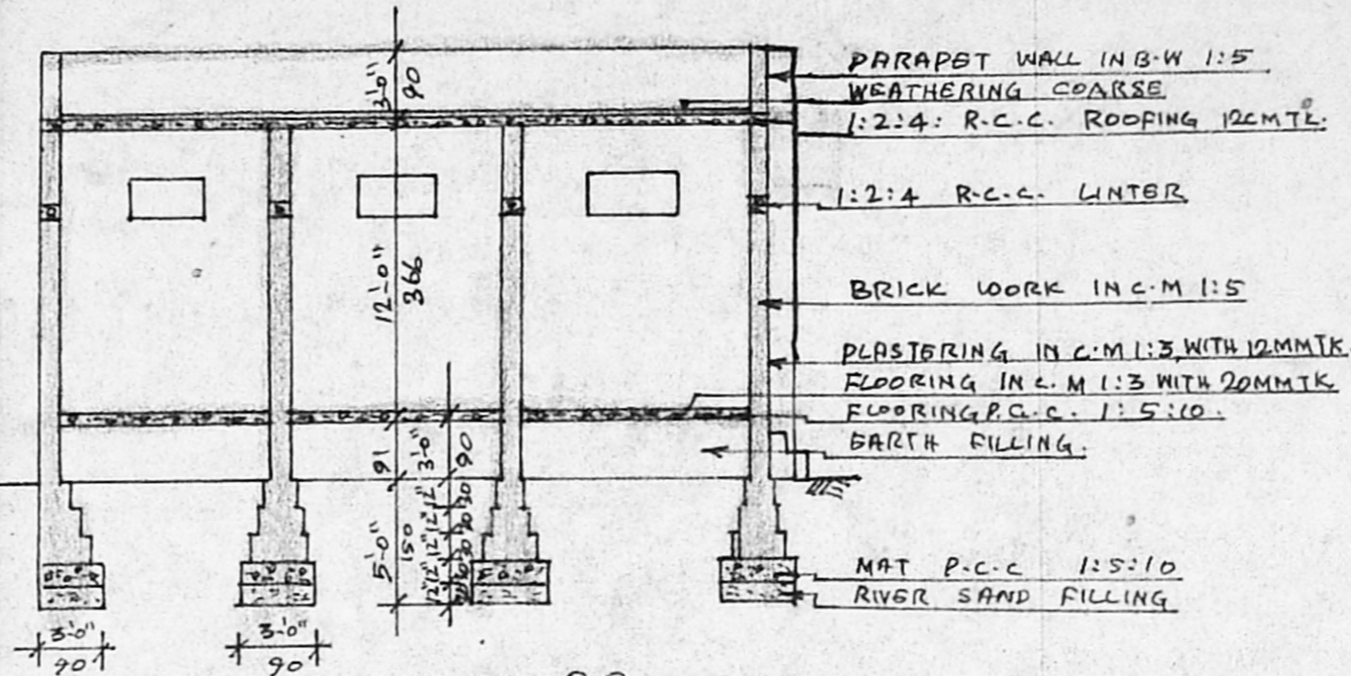

SECTION ON -AA

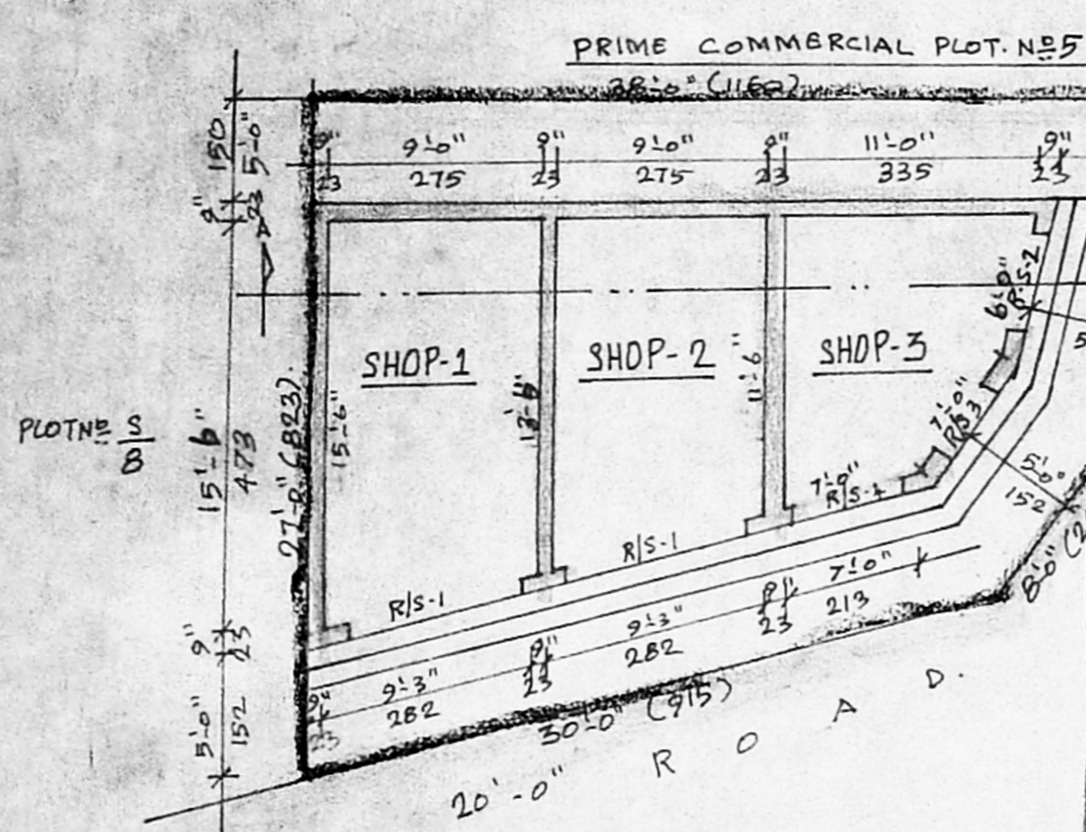

PLAN CUM ORIENTATION.

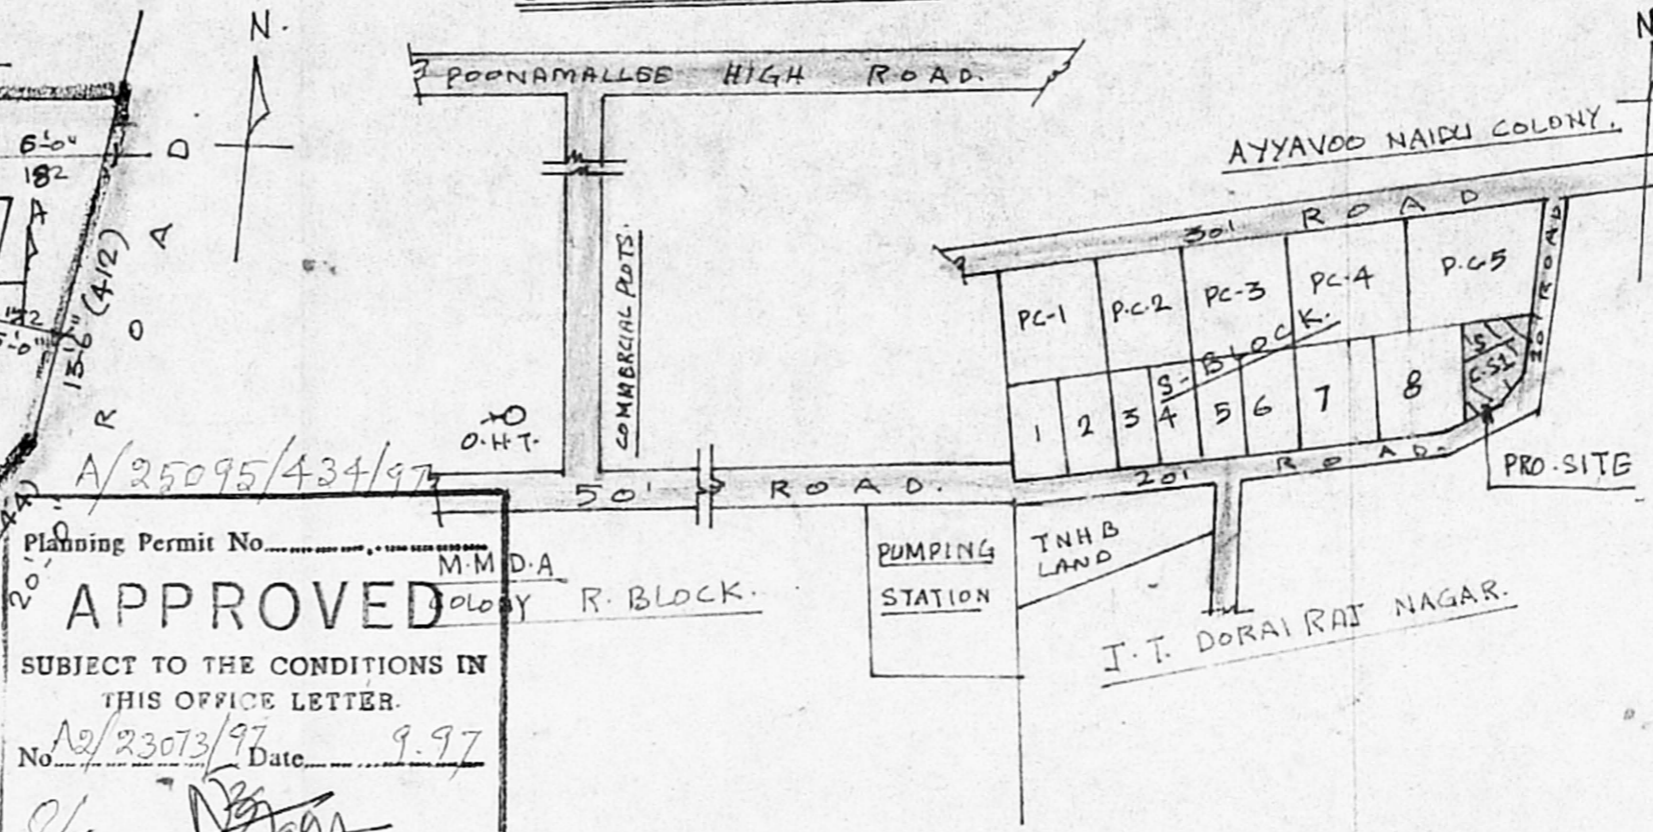

KEY-PLAN NOT TO SCALE.

Planning Permit No. A/25095/434/97 M.M.D.A.
APPROVED
 SUBJECT TO THE CONDITIONS IN THIS OFFICE LETTER.
 No. 23073/97 Date 9.97
 FOR MEMBER SECRETARY
 CHENNAI METROPOLITAN
 DEVELOPMENT AUTHORITY
 CHENNAI - 600 003.

JOINARY DETAILS

- R/S-1 - ROLLING SHUTTERS 244X 275
- R/S-2 - ROLLING SHUTTERS 183X 275
- R/S-3 - ROLLING SHUTTERS 137X 275
- J- - R.C.C. JALI 90X 60
- R/S-4 - ROLLING SHUTTERS 213X 275

AREA DETAILS

- PLOT AREA : 0788 FT² (73.50M²)
- PUNTH AREA : 0409 FT² (38.0M²)
- PLOT COVERAGE : 55%
- F.S.I. : 0.55

COLOUR INDEX.

- PROPOSED WORK
- ROADS
- BOUNDARIES

PLAN SHOWING THE PROPOSED

SHOPS IN G.S (CONVENIENT SHOP)

PLOT NO S/C.S-1 AT M.M.D.A

SCHEME, ARUMBAKKAM.

MADRAS- 600 10 675. NO. 43 PG

BLOCK NO 23
 SCALE :: 1"=8'-0" (1:96).

OWNER

Banner
 V. EZHILARASAN, B.E.E., D.G. Tech.,
 CONSULTING CIVIL ENGINEER & LICENSED SURVEYOR
 CORPORATION OF MADRAS
 AMBATTUR MUNICIPALITY
 No. 27, T. N. H. B. Shopping Comp.,
 Perumangalam, Anna Nagar West.
 MADRAS-600 101. ☎ 6284237
 LICENSED SURVEYOR

Handwritten notes:
 30/9
 30/9