

PLAN SHOWING THE PROPOSED CONSTRUCTION OF  
RESIDENTIAL BUILDING AT PLOT NO. 38,  
SECRETARIAT COLONY PART II, SURVEY NO. 1461/PB  
V. NO. 34, MADHAVARAM VILLAGE &  
MUNICIPALITY, CHENNAI.


SCALE : 1" = 8'0" (1:100).

**SCHEDULE OF JOINERIES:**


D	DOOR	3'3" X 7'0"	(1.00 X 2.13)
D <sub>1</sub>	DOOR	3'0" X 7'0"	(0.91 X 2.13)
D <sub>2</sub>	DOOR	2'6" X 7'0"	(0.76 X 2.13)
W <sub>1</sub>	WINDOW	4'6" X 4'6"	(1.37 X 1.37)
W <sub>2</sub>	WINDOW	3'0" X 4'6"	(0.91 X 1.37)
V	VENTILATOR	3'0" X 2'6"	(0.91 X 0.76)

**SPECIFICATIONS:**


1. SAND FILLING & P.C.C. 1:5:10 FOR FOUNDATION.
2. R.C.C. 1:2:4 FOR FOOTING, GRADE BEAM & COLUMNS.
3. BRICK WORK WITH C.M. 1:6 FOR SUPER STRUCTURE.
4. FLOORING R.C.C. 1:5:10 FINISHED WITH MOSAIC.
5. PLASTERING INNER & OUTER C.M. 1:4.
6. R.C.C. 1:2:4 FOR LINTEL, SUNSHADE & ROOF SLAB.
7. PARAPET WITH C.M. 1:6 & WEATHERING COURSE WITH C-TILES.

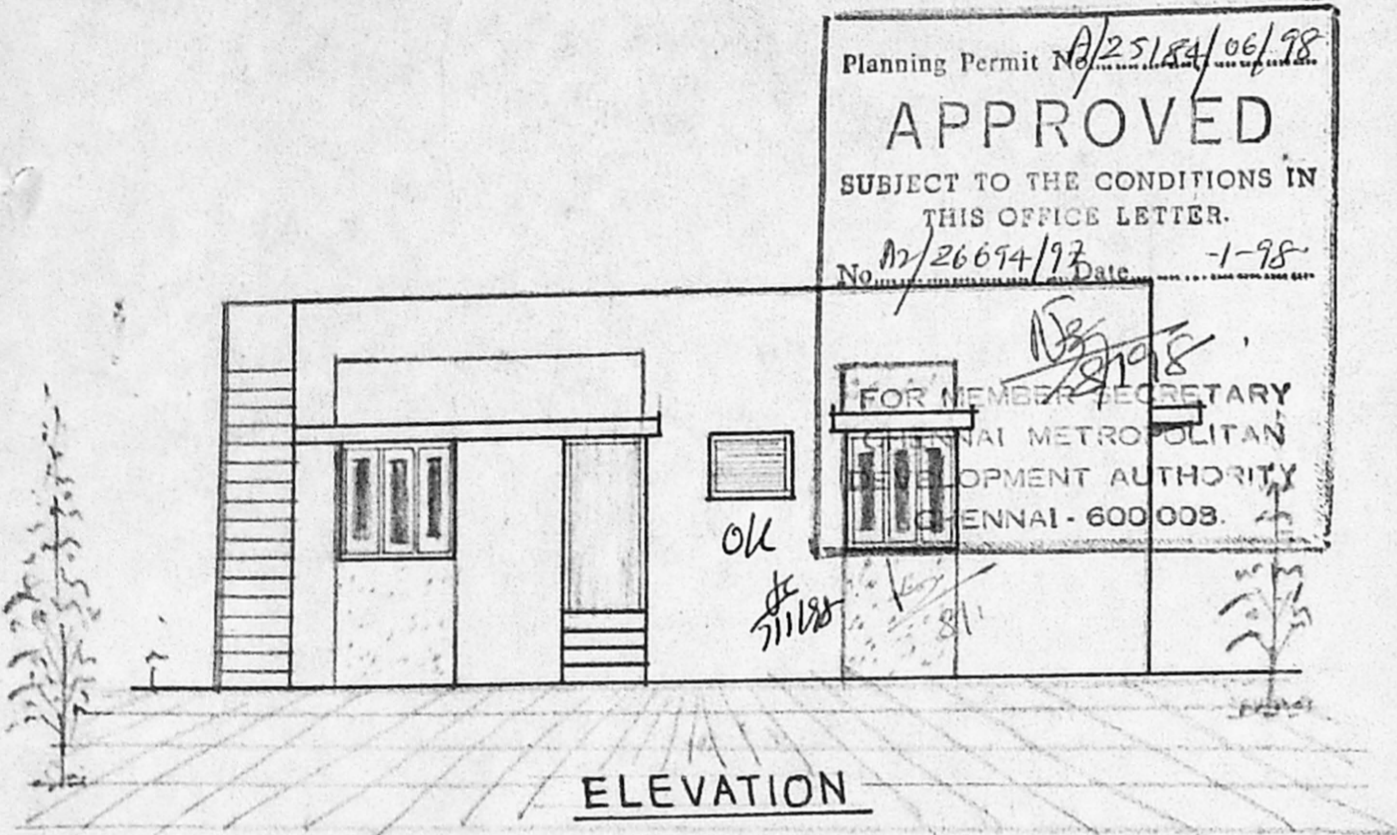

ELEVATION

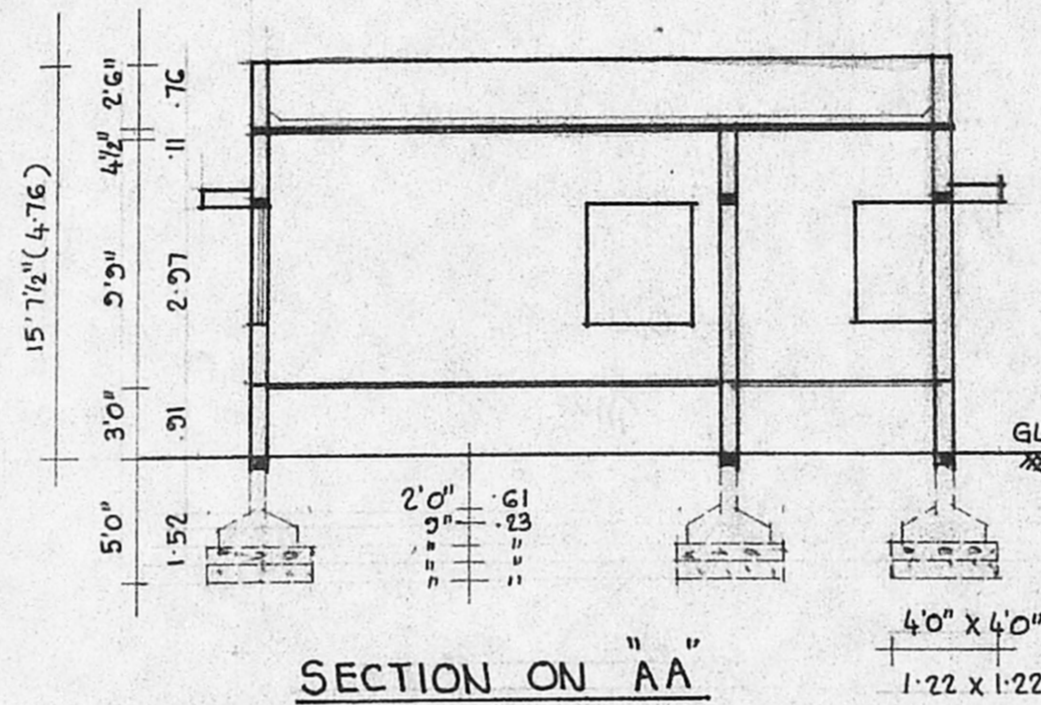


SECTION ON "AA"

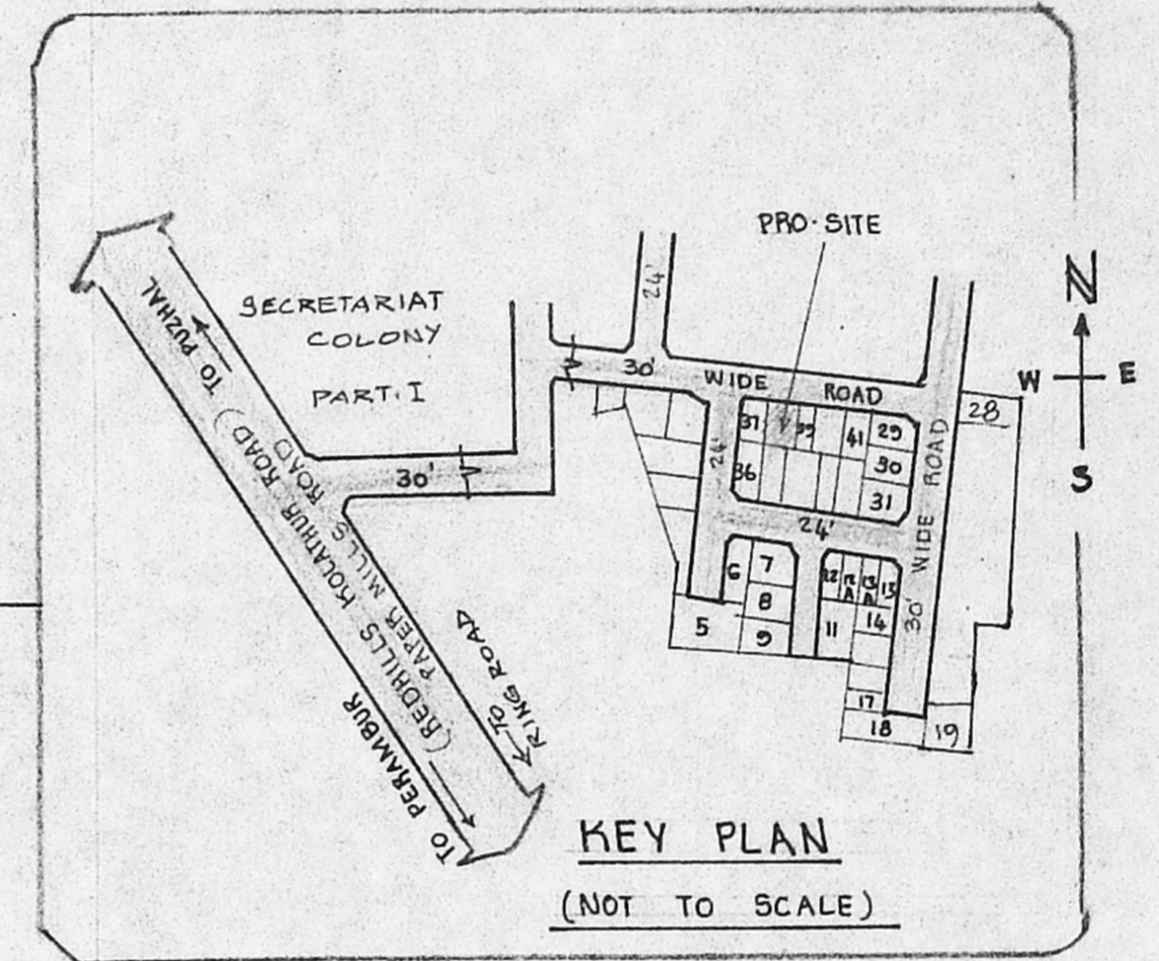


KEY PLAN

(NOT TO SCALE)

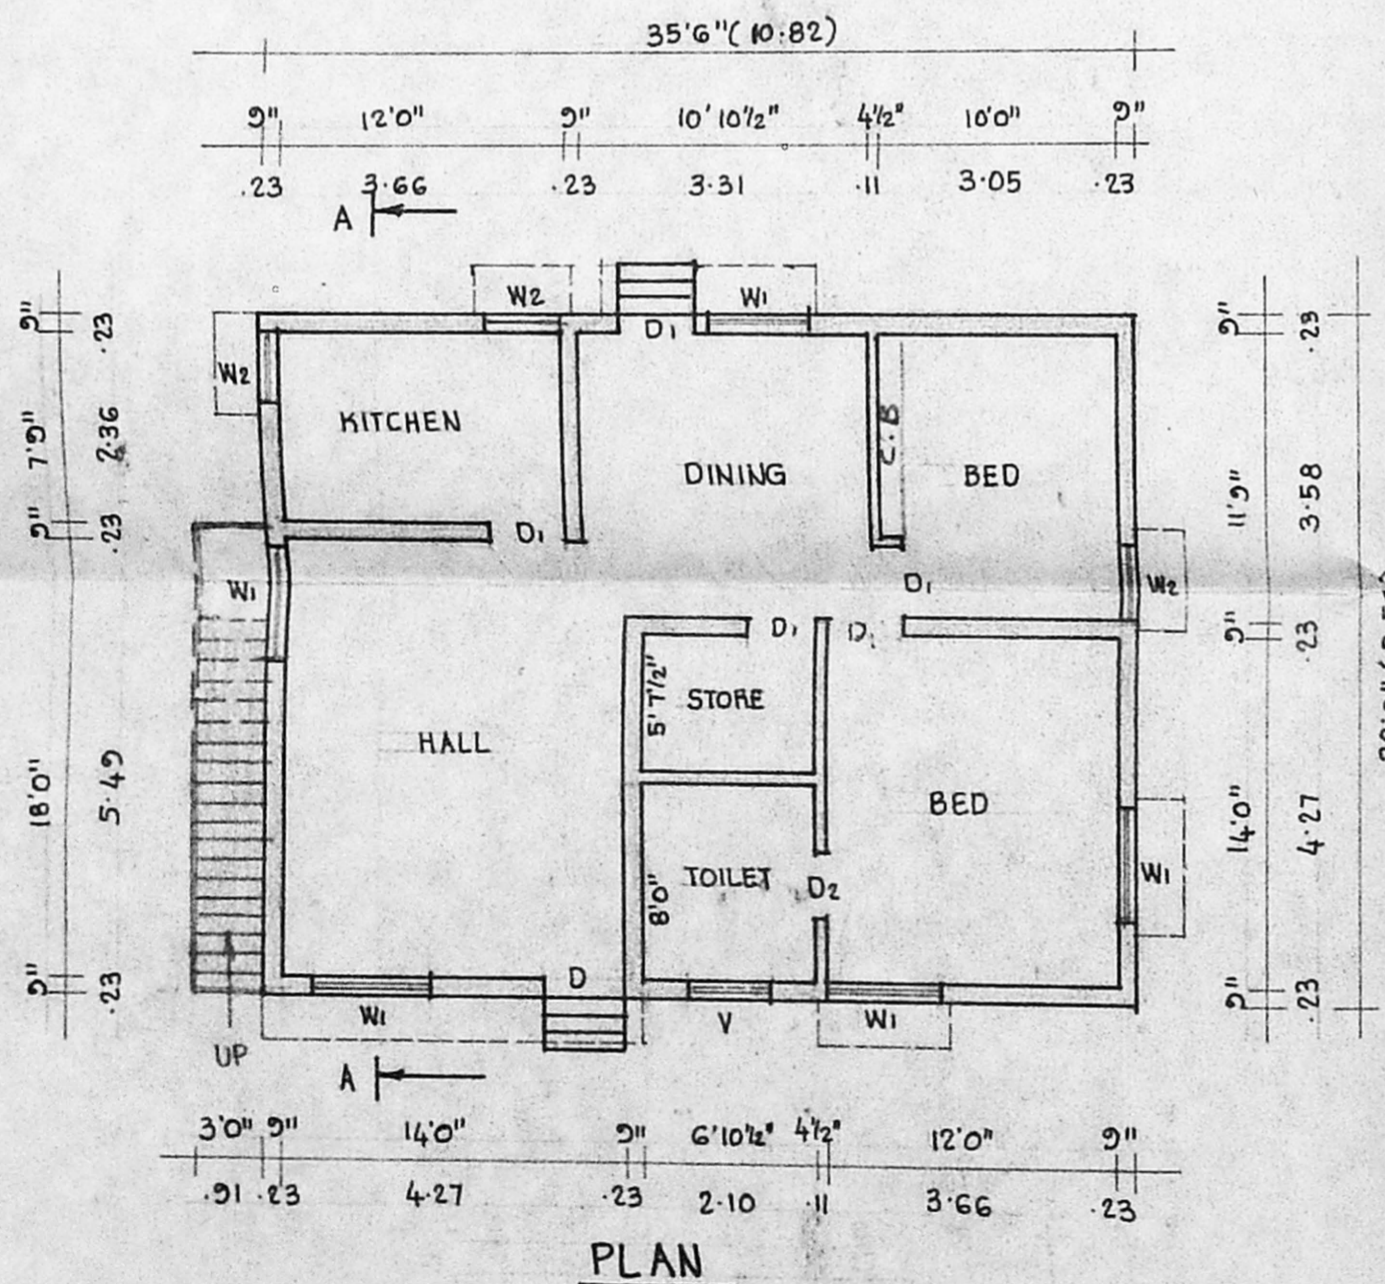


PLAN

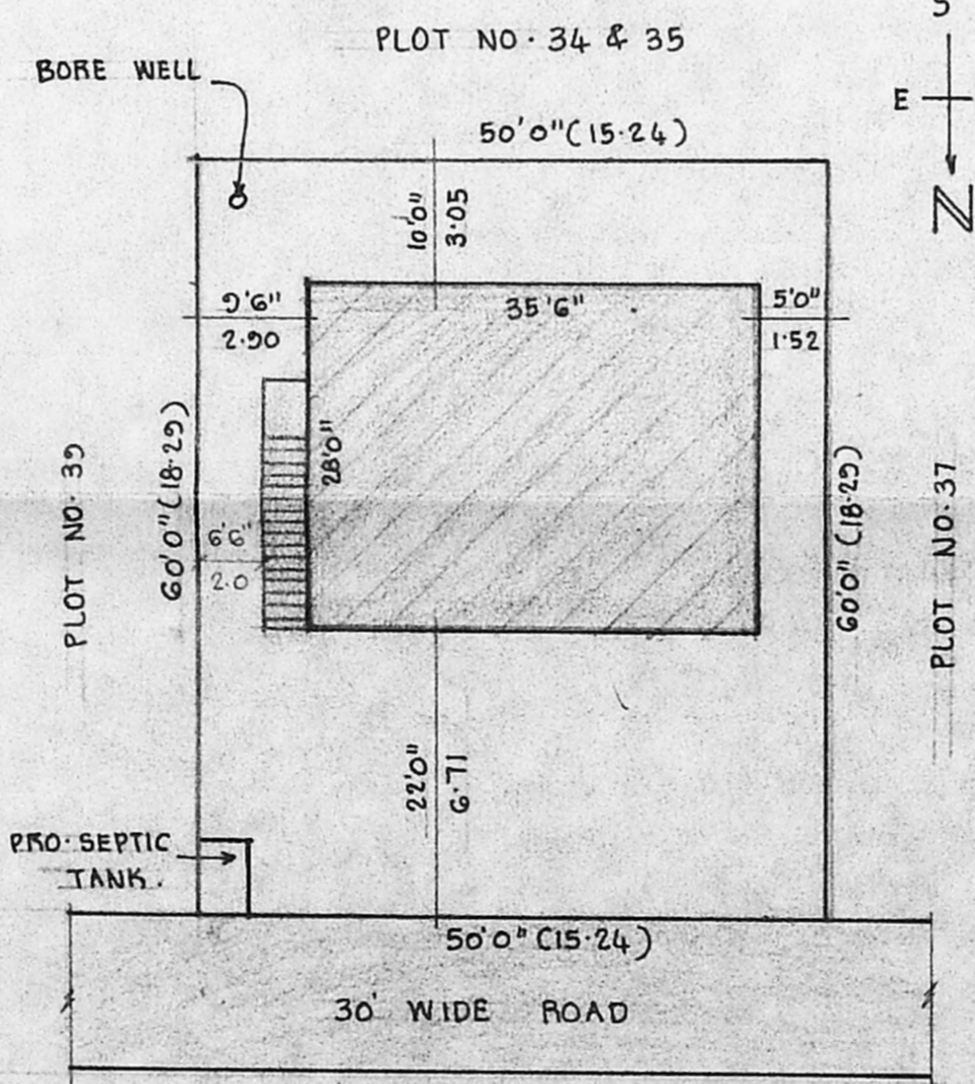


SITE PLAN

SCALE : 1" = 16'0" (1:200).

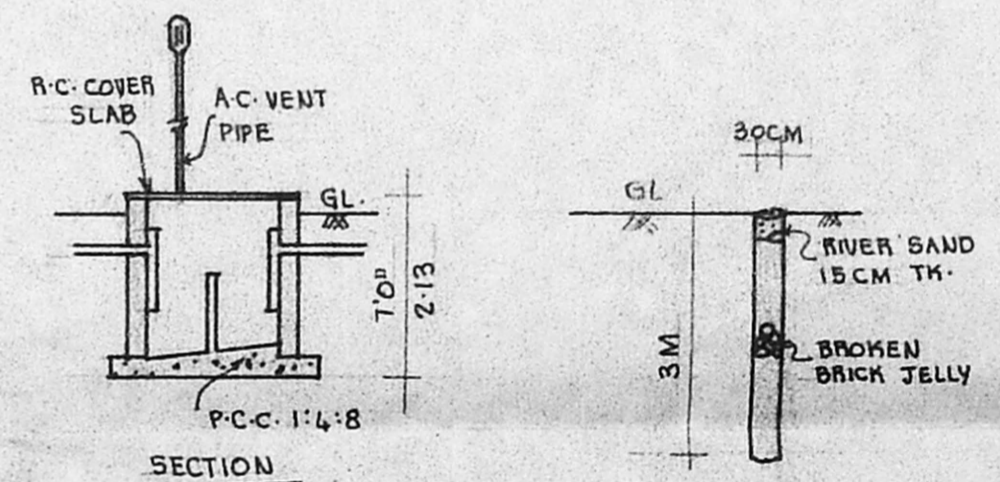

SECTION

PERCOLATION PIT.  
RAINWATER COLLECTS  
@ OPENSFACE @  
3M INTERVALS.

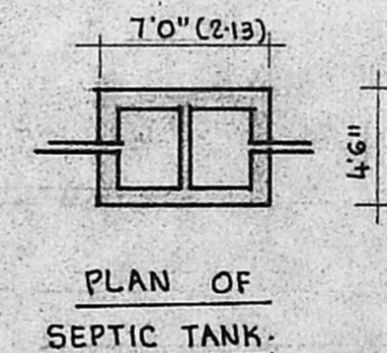

PLAN OF  
SEPTIC TANK.

**AREA DETAIL :**

PLOT AREA	: 3000 SQ.FT.	278.70	SQ.M.
PLINTH AREA	: 994 SQ.FT.	92.34	SQ.M.
PLOT COVERAGE	: 33 %	F.S.I. 0.33.	

**REFERENCE:**

- : PROPOSAL
- : ROADS
- : SITE BOUNDARY LINE.

OWNER. (V. PRAKASH)

G. BALASUBRAMANI, B. Arch., A.I.I.A., M.C.A.  
ARCHITECT.  
Regd No. 10712 Council of Architecture  
Licensed Surveyor Class I. R. A. No. 3  
CORPORATION OF MADRAS  
No. 3, Paper Mills Road, First Floor,  
NEAR PERAMBUR CHURCH, MADRAS-600 017  
GURU CONSULTANTS Ph.5571774