



PLAN SHOWING THE PROPOSED DEMOLITION AND RECONSTRUCTION
AT DOOR NO. 35, DEVARAJA MUDALI STREET, TRIPLICANE, CHENNAI-5.


S.No. - 862/15 & 862/16 BLOCK - 22, DIV. - , ZONE - VI, SCALE - 1:100.

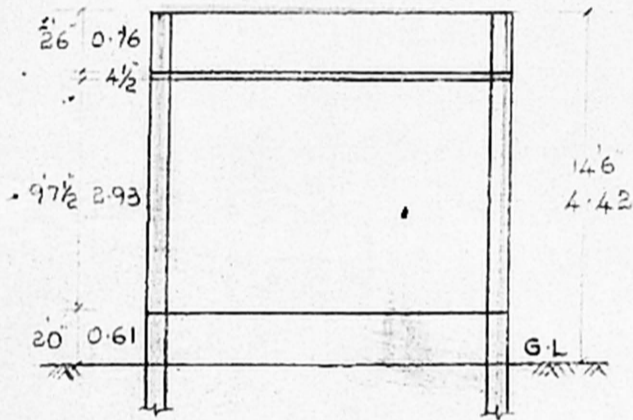


SECTION ON AB

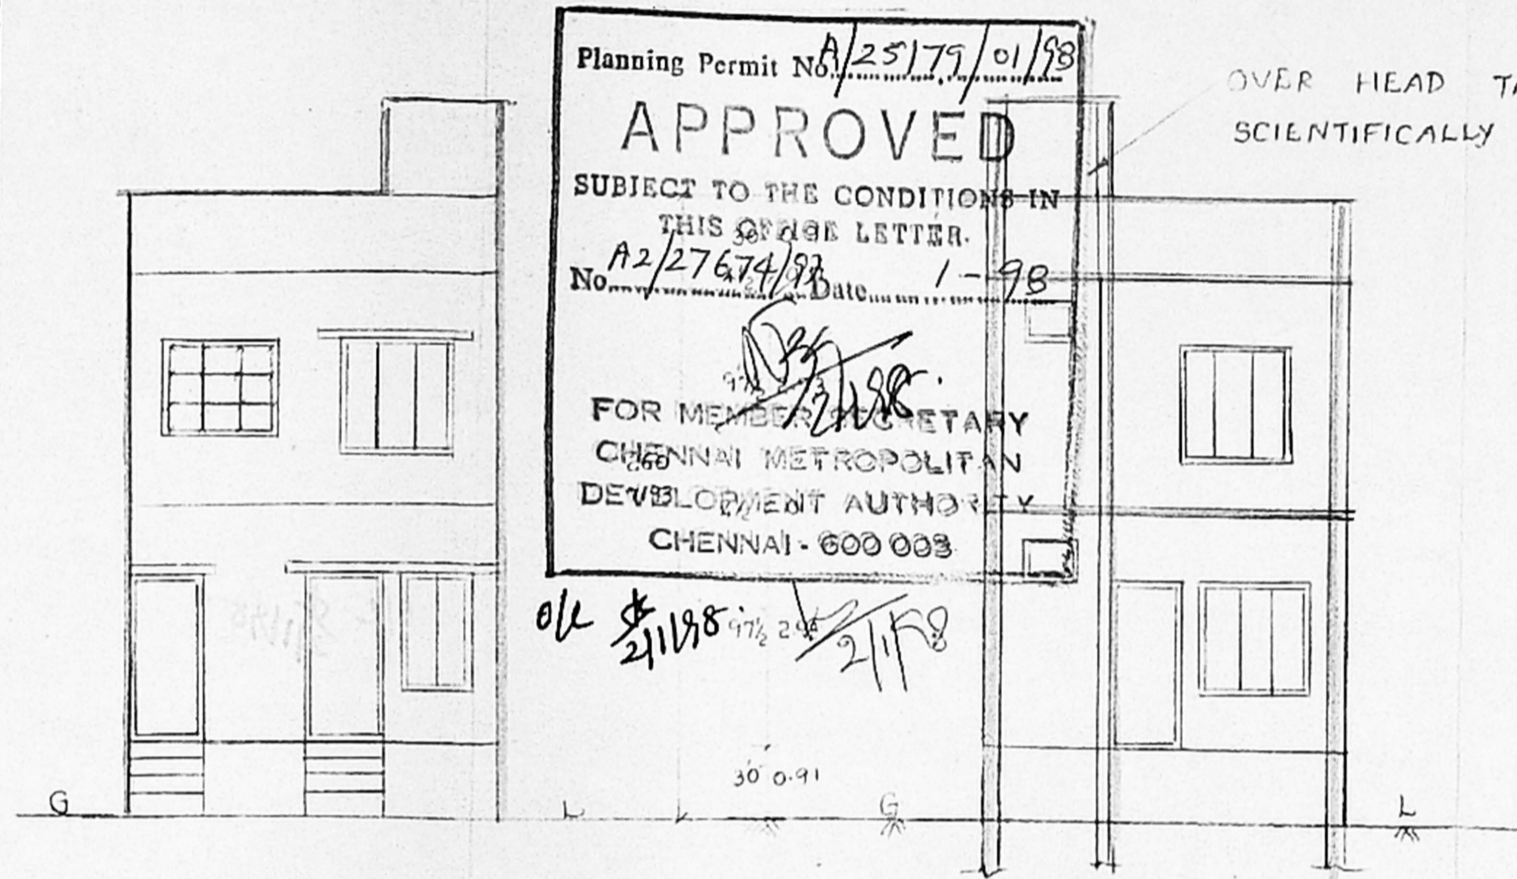


ELEVATION

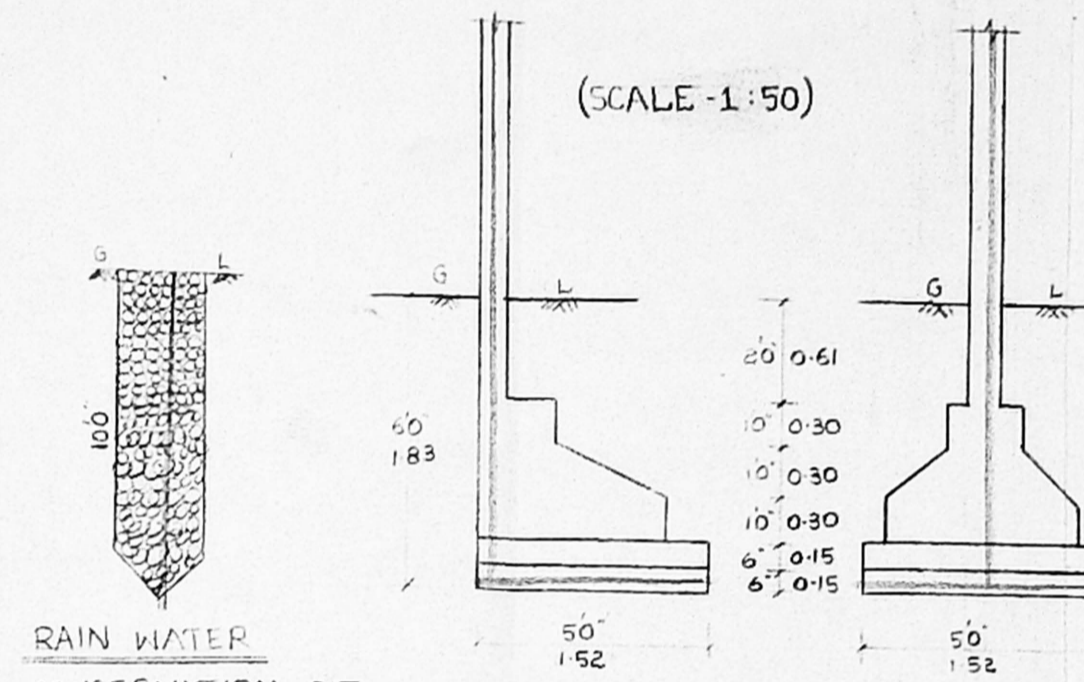


FOUNDATION DETAILS

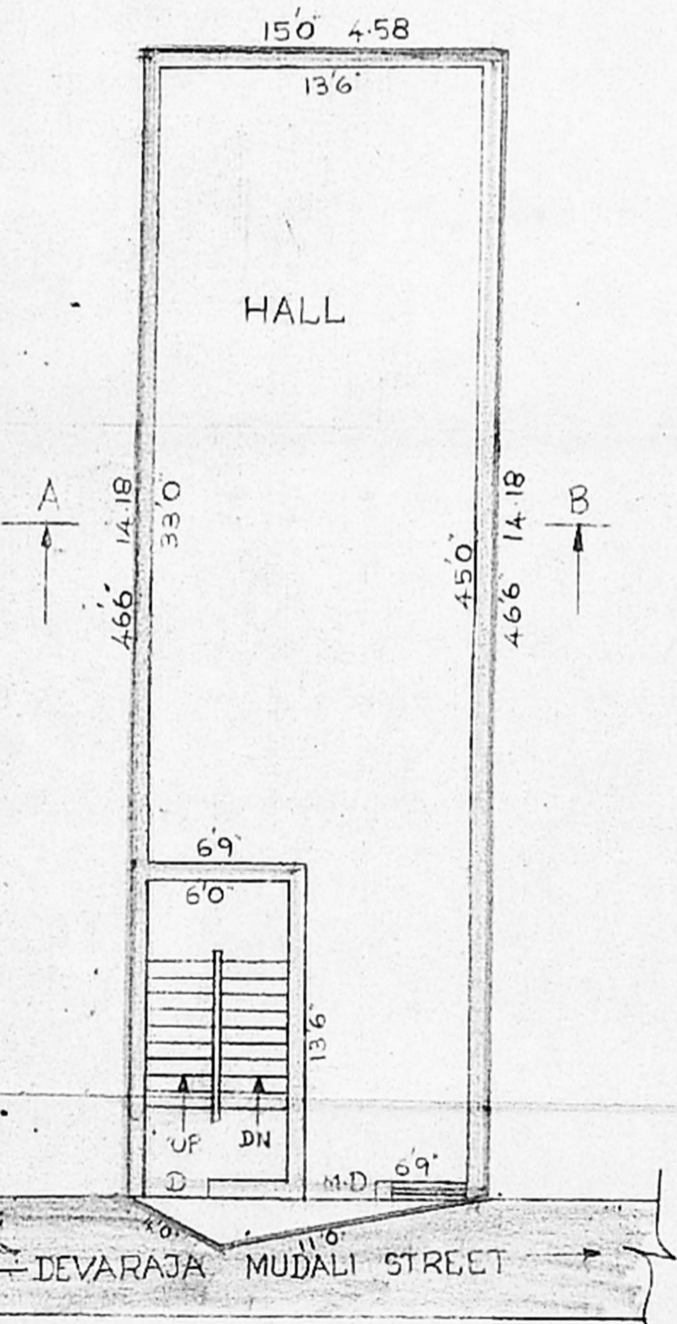


SITE/DEMOLITION PLAN

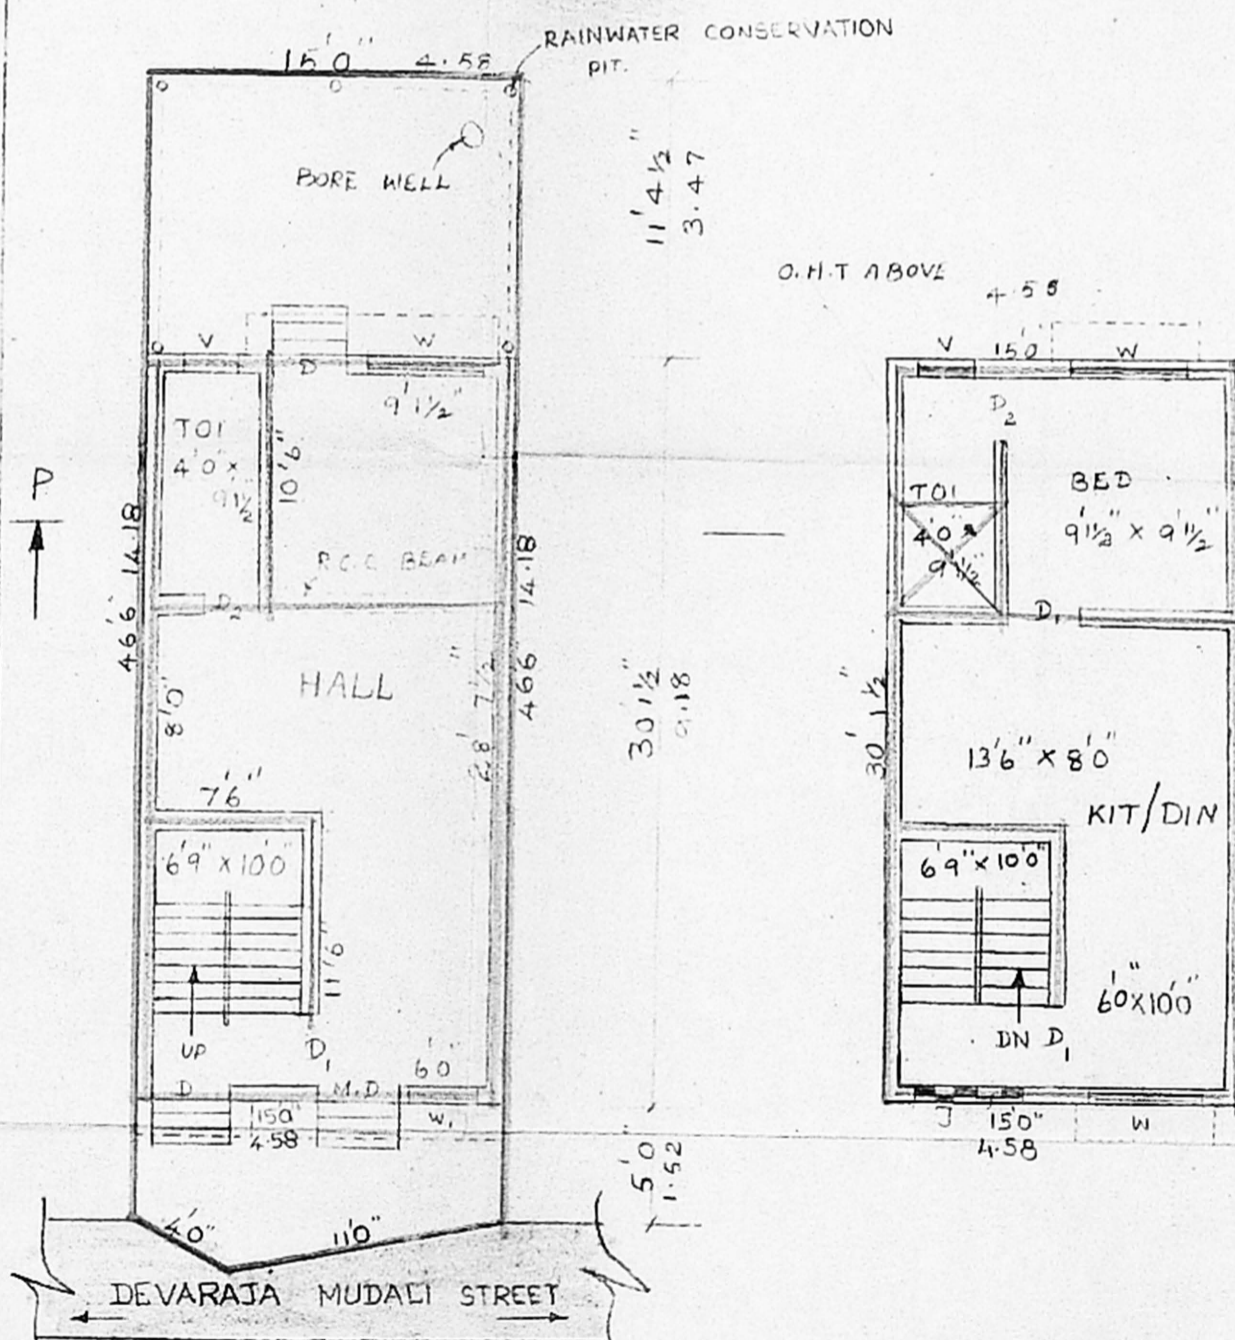

SITE/ GROUND FLOOR

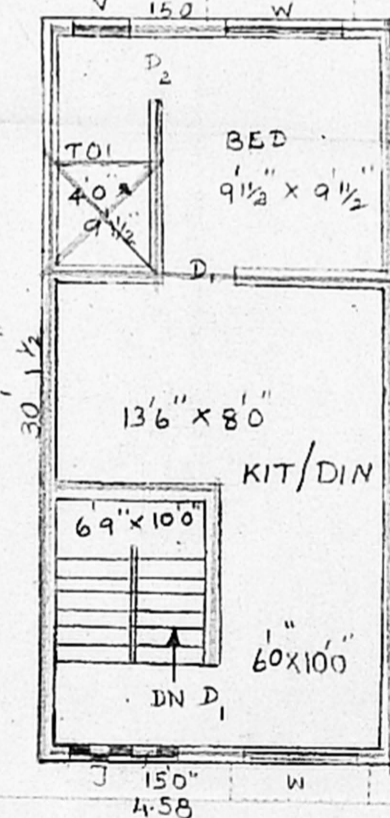


FIRST FLOOR

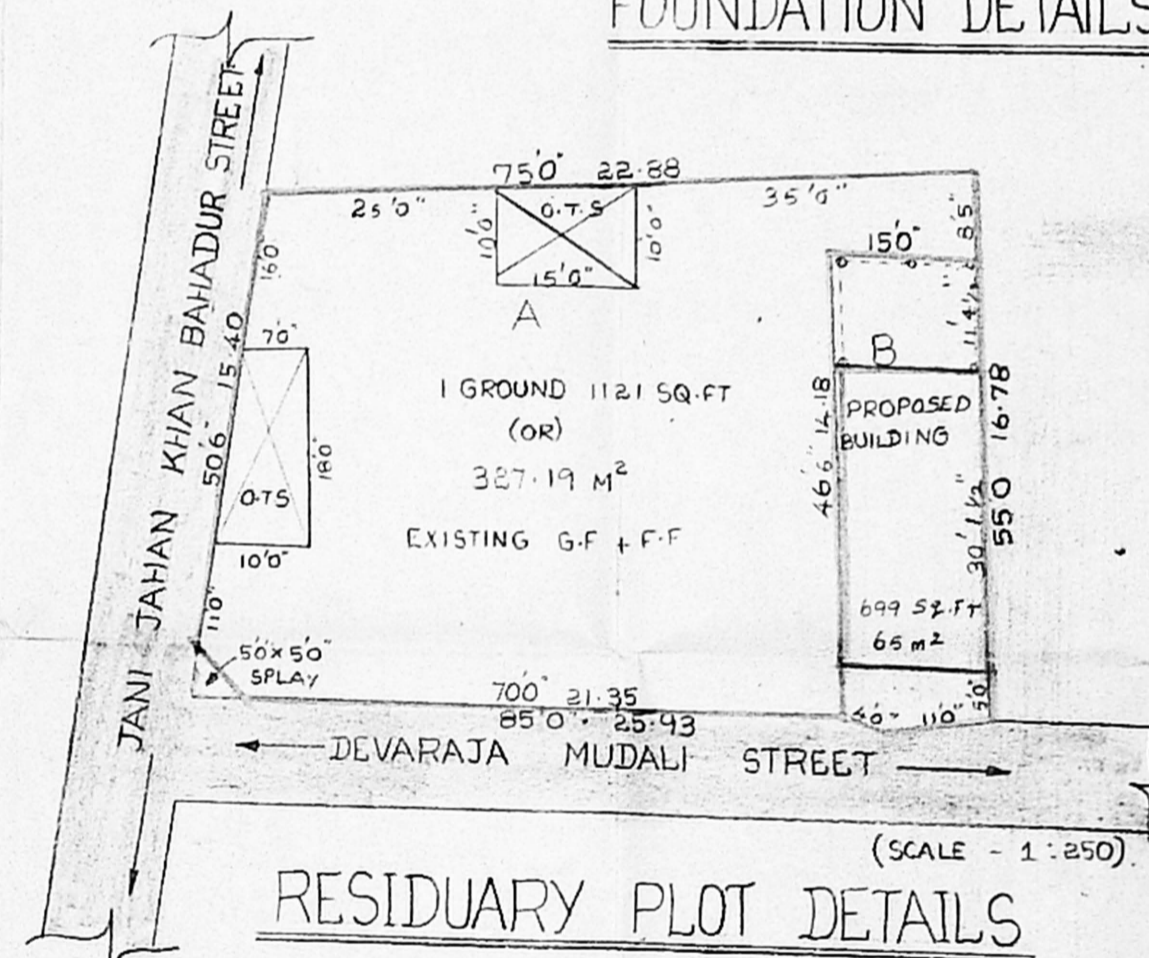

RESIDUARY PLOT DETAILS

AREA DETAILS	SCHEDULE A	SCHEDULE B
PLOT AREA	327.19 M ²	65 M ²
GROUND FLOOR	299.01 M ²	42 M ²
FIRST FLOOR	299.01 M ²	42 M ²

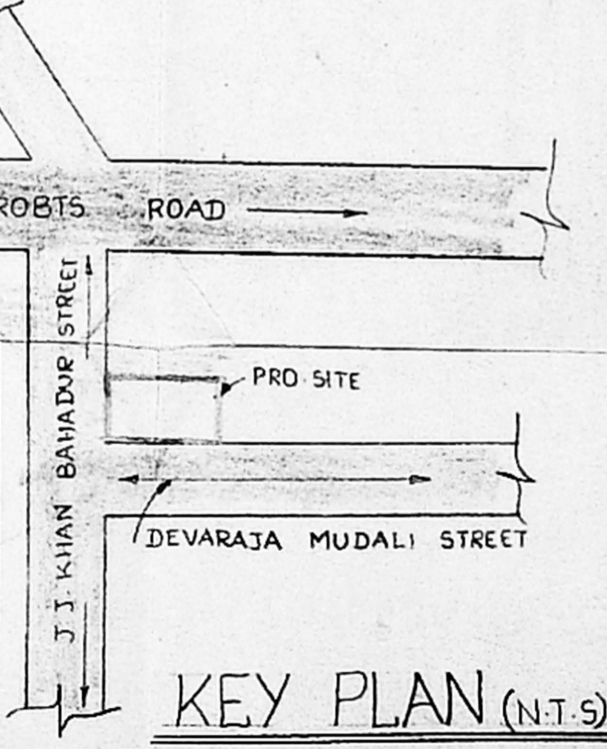

KEY PLAN (N.T.S)

SPECIFICATIONS

THE FOUNDATION IS COLUMN FOOTINGS WITH FRAMED STRUCTURE WITH C.CONC. 1:2:4 FOR ALL R.C.C WORKS BRICK WORK IN C/M 1:3 TO R.C.C EXPOSED SURFACES AND C/M 1:5 TO WALLS MOSAIC FLOORING WITH APPROVED COLOUR & QUALITY WEATHERING COURSE WITH BROKEN BRICK JELLY USING LIME & OVER THIS ONE LAYER OF PRESSED TILES OF 8 X 8" SIZE TO BE LAID WHITE WASHING WITH BERF SHELL LIME.

AREA DETAILS

	SQFT	SQM
PLOT AREA	698	65
GROUND FLOOR	452	42
FIRST FLOOR	452	42
PLOT COVERAGE	64.76%	
F.S.I	1.30	

JOINERY DETAILS

M-D	MAIN DOOR	33' x 7'0"
D1	DOOR	30' x 7'0"
D2	DOOR	26' x 7'0"
W	WINDOW	50' x 5'0"
W1	WINDOW	30' x 5'0"
V	VENTILATOR	26' x 26"
J	JALLY	50' x 4'6"

COLOUR INDEX

- ROAD
- BOUNDARY
- DEMOLITION
- PROPOSED
- EXISTING

OWNER'S SIGNATURE

Syeda Zehra Tabem

LICENSED SURVEYOR

T. STALIN JESUDRAJ
 Civil Engineer and Consultants
 LICENCED SURVEYER CLASS-II NO 60
 CORPORATION OF MADRAS
 Residence: 78, Putahammal St.
 New Washermenpet
 MADRAS-600 091.