



FRONT ELEVATION

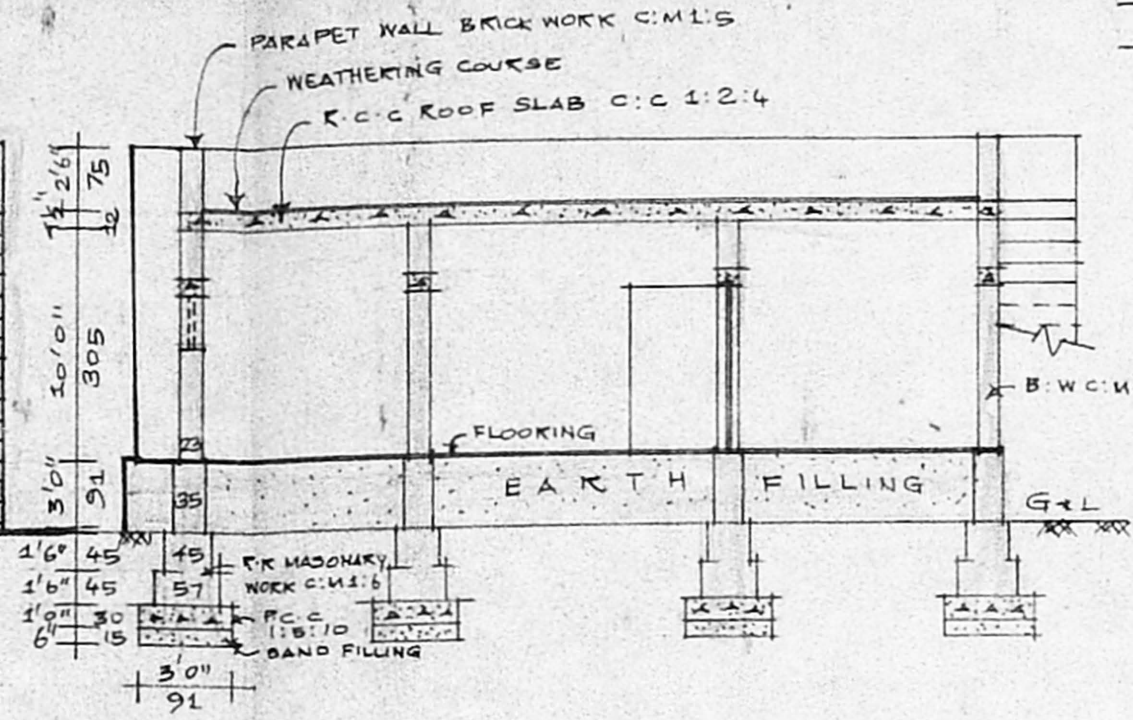

SECTION ON AA

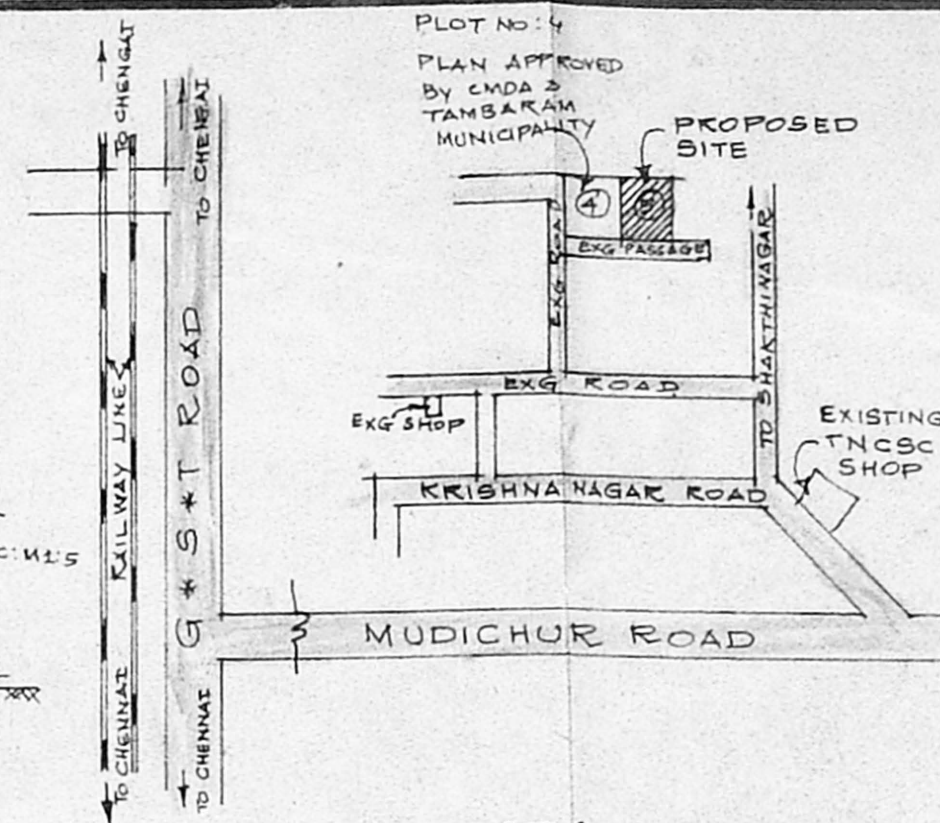

KEY PLAN (NTS)

SCHEDULE OF JOINERY

D - DOOR	3'3" x 7'0"	100 x 213
D1 - DOOR	3'0" x 7'0"	91 x 213
D2 - DOOR	2'6" x 6'6"	75 x 193
W - WINDOW	5'0" x 4'6"	153 x 137
W1 - WINDOW	4'0" x 4'6"	122 x 137
W2 - WINDOW	4'0" x 3'6"	122 x 106
V - VENTILATOR	3'0" x 2'0"	91 x 60


AREA DETAILS

	SFT	SQM
PLOT AREA	2232	200.82
PLINTH AREA	916	85.19
F * S * I	0.41	
COVERAGE	41%	


COLOUR INDEX

	PROPOSED
	EXG. ROADS
	SITE BOUNDARY

STAIRCASE
WIDTH 91CM
RISE 15CM
TREAD 30CM

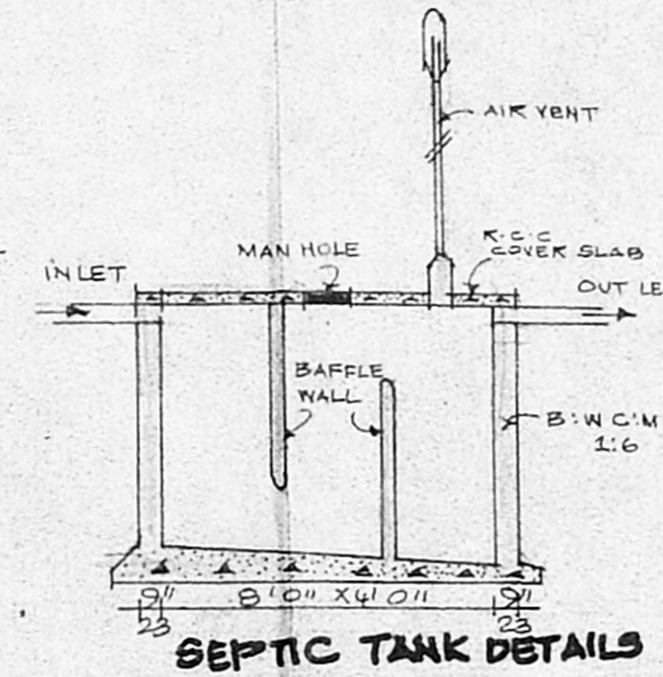


SEPTIC TANK DETAILS

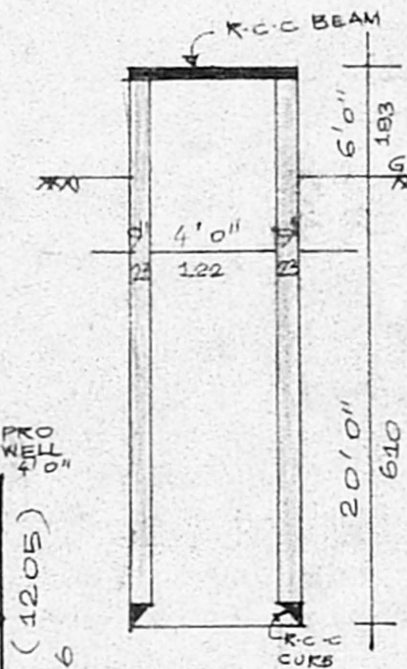

WELL DETAILS

APPROVED
SUBJECT TO THE CONDITIONS IN THIS OFFICE LETTER
No. A/30236/97 Date 03.98
FOR MEMBER SECRETARY
CHENNAI METROPOLITAN
DEVELOPMENT AUTHORITY
CHENNAI - 600 009

SITE PLAN (SCALE 1:200)

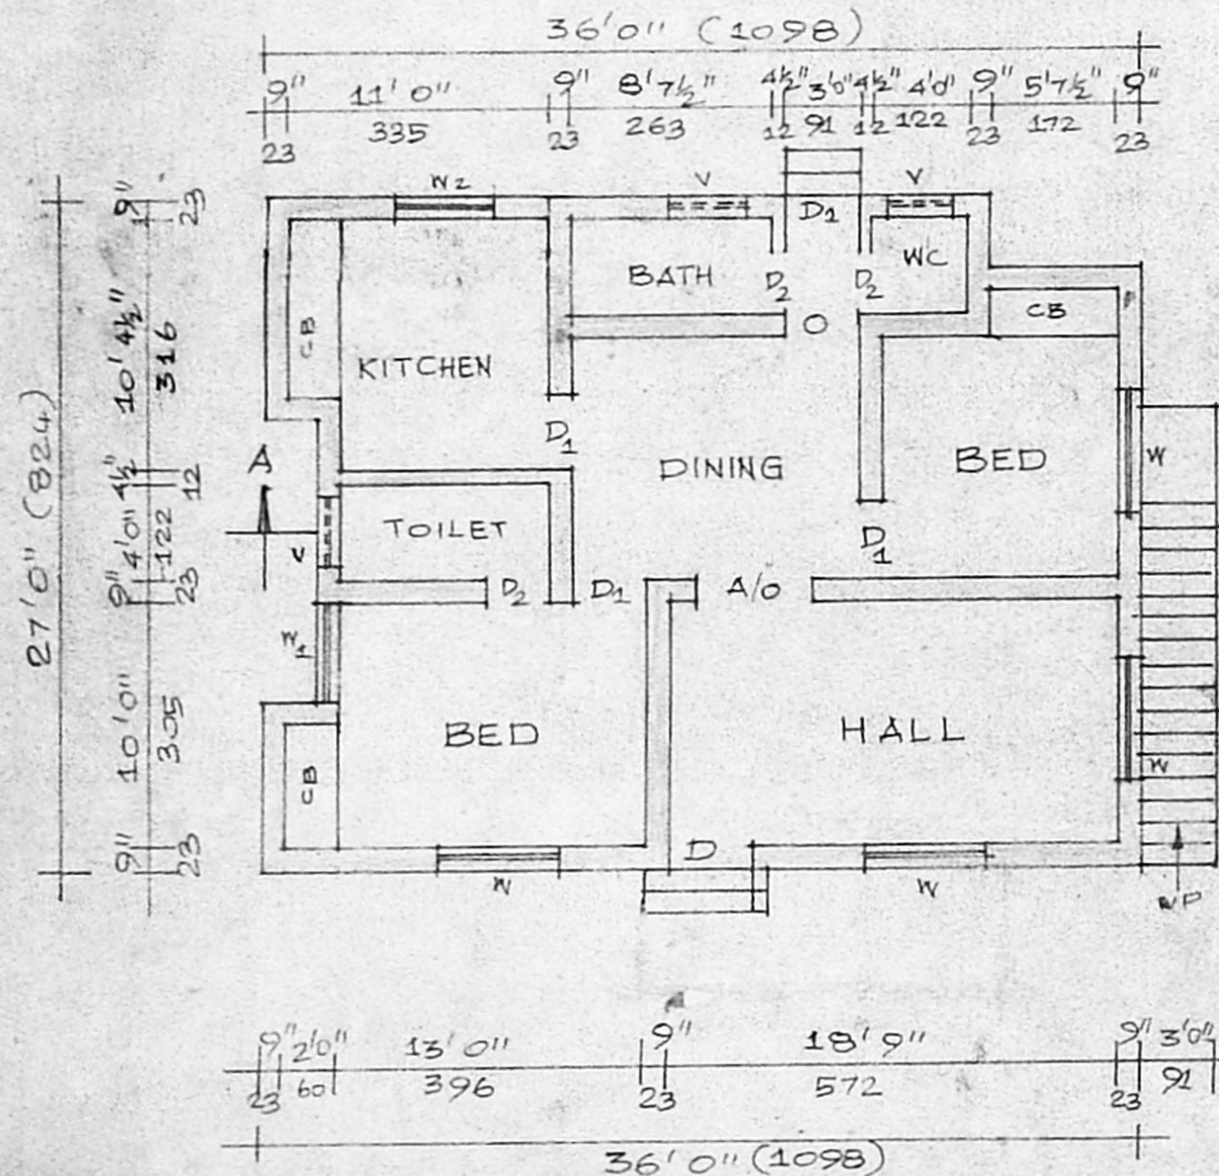

GROUND FLOOR PLAN

PLAN SHOWING PROPOSED CONSTRUCTION OF HOUSE IN S. NO. 2/5A2 OF IRUMBU LIYUR VILLAGE PLOT NO: 5 JERUSALAM NAGAR TAMBARAM TALUK KANCHEEPURAM DISTRICT TAMBARAM MUNICIPAL LIMIT SCALE 1:100 & 1:200

Balaram
OWNER SIGNATURE

Hajidraman
P. GAJENDRAN, D.C.E., P.D.T & C.P., AITP
Consulting Civil Engineer
LICENSED SURVEYOR
TAMBARAM MUNICIPALITY
NO. 4, G.S.T. ROAD
KADAPPET, MADRAS - 600049
LICENSED SURVEYOR