

ELEVATION


Planning Permit No. A/24203/145736

APPROVED


SUBJECT TO THE CONDITIONS IN THIS OFFICE LETTER.

No. A/3365/923 Date 21-3-97


FOR MEMBERS
MADRAS MUNICIPAL CORPORATION
DEVELOPMENT AUTHORITY
MADRAS 600 008

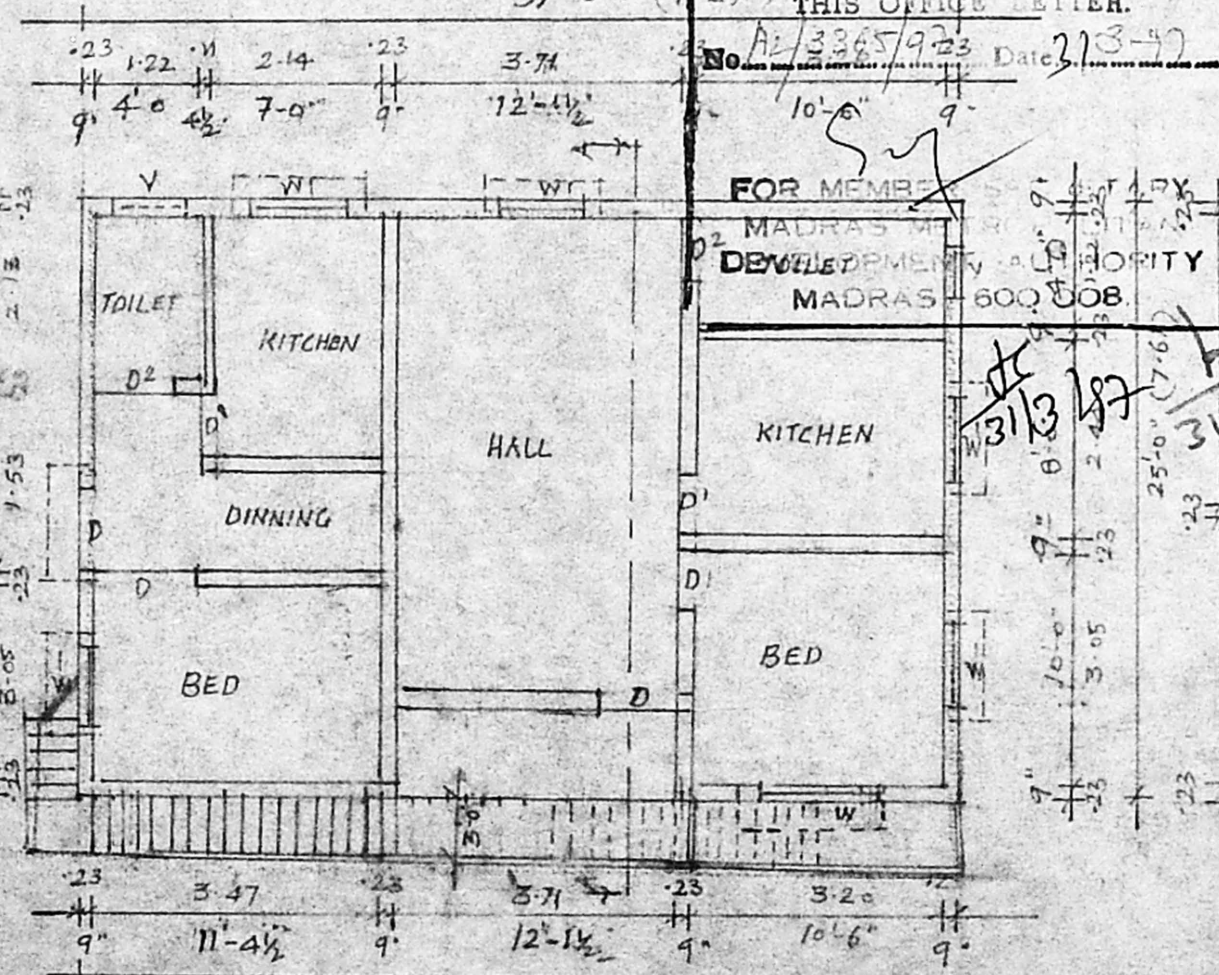


GROUND FLOOR

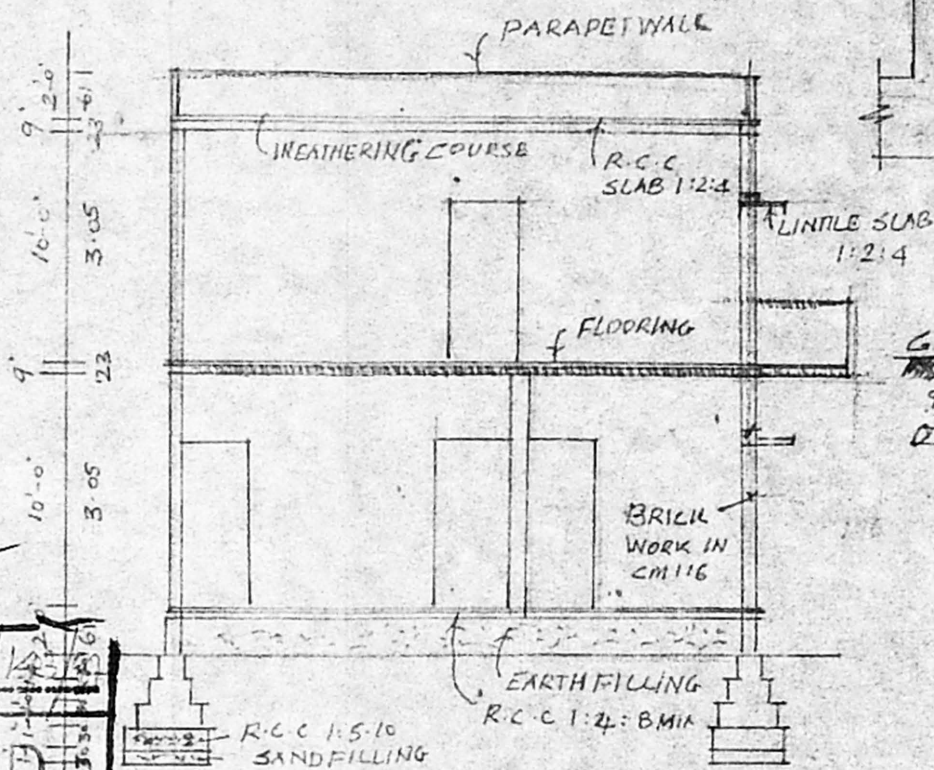


SECTION ON AA

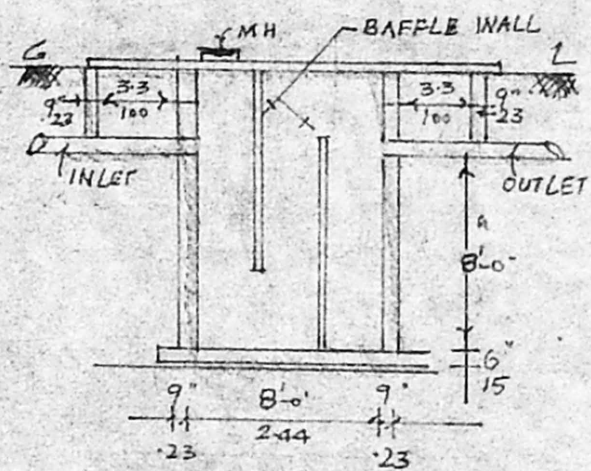

SEC OF SEPTIC TANK

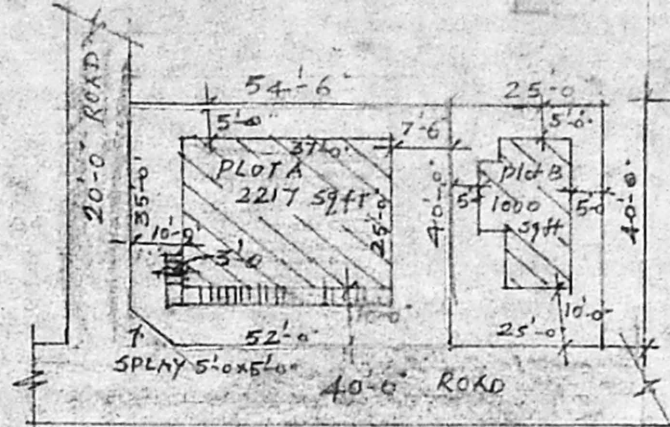

SITE PLAN

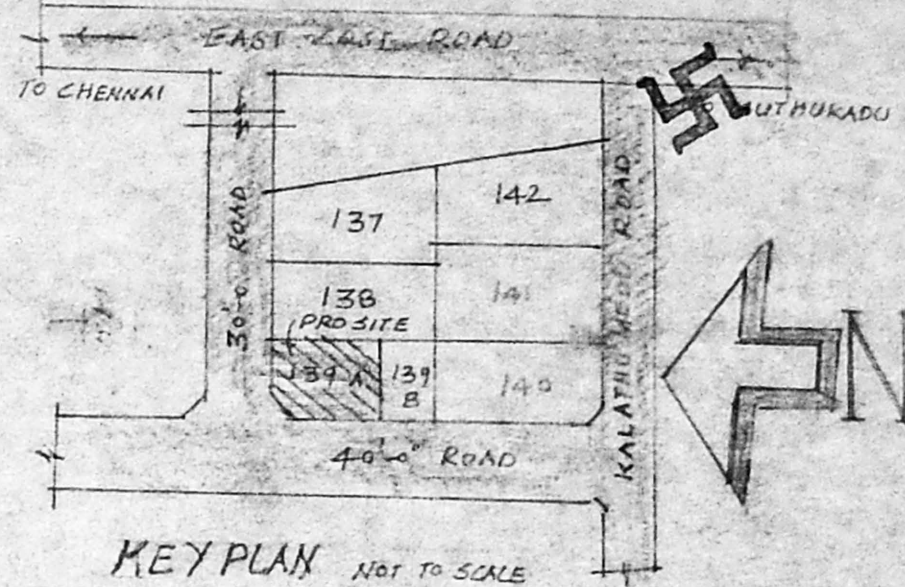


KEY PLAN NOT TO SCALE

PLAN SHOWING THE ADDITION AND ALTERATION TO EXISTING BUILDING AND PROPOSED EXTENSION OF FIRST FLOOR AT PLOT NO 139A SWAMINATHA NAGAR RS NO 262/4G KOTTIWALKKAM, CHENNAI-41

MKD	DESCRIPTION	NOS	SIZE IN FEET	METERS
D	DOOR	7	3'-6" x 7'-0"	1.060 x 2.100
D1	DOOR	4	3'-0" x 7'-0"	0.96 x 2.100
D2	DOOR	3	2'-6" x 7'-0"	0.750 x 2.100
W	G. WINDOW	2	4'-0" x 4'-0"	1.220 x 1.220
W1	G. WINDOW	12	3'-0" x 3'-0"	0.915 x 0.915
V	VENTILATOR	3	3'-0" x 2'-0"	0.915 x 0.610

DESCRIPTION	AREA DETAILS	FEET	MET
SITE BOUNDARY	TOTAL PLOT AREA	2217	2
EXISTING BUILDING	GROUND FLOOR AREA	925	87
PROPOSED BUILDING	FIRST FLOOR AREA	925	87
EXISTING ROADS	F.S.I	0.82	
	COVERAGE	41%	

SCALE
PLAN ELEVATION & SECTION 1"=8'-0"
SITE PLAN 1"=32'-0"
ALL DIMENSIONS ARE IN FEET AND CENTIMETERS

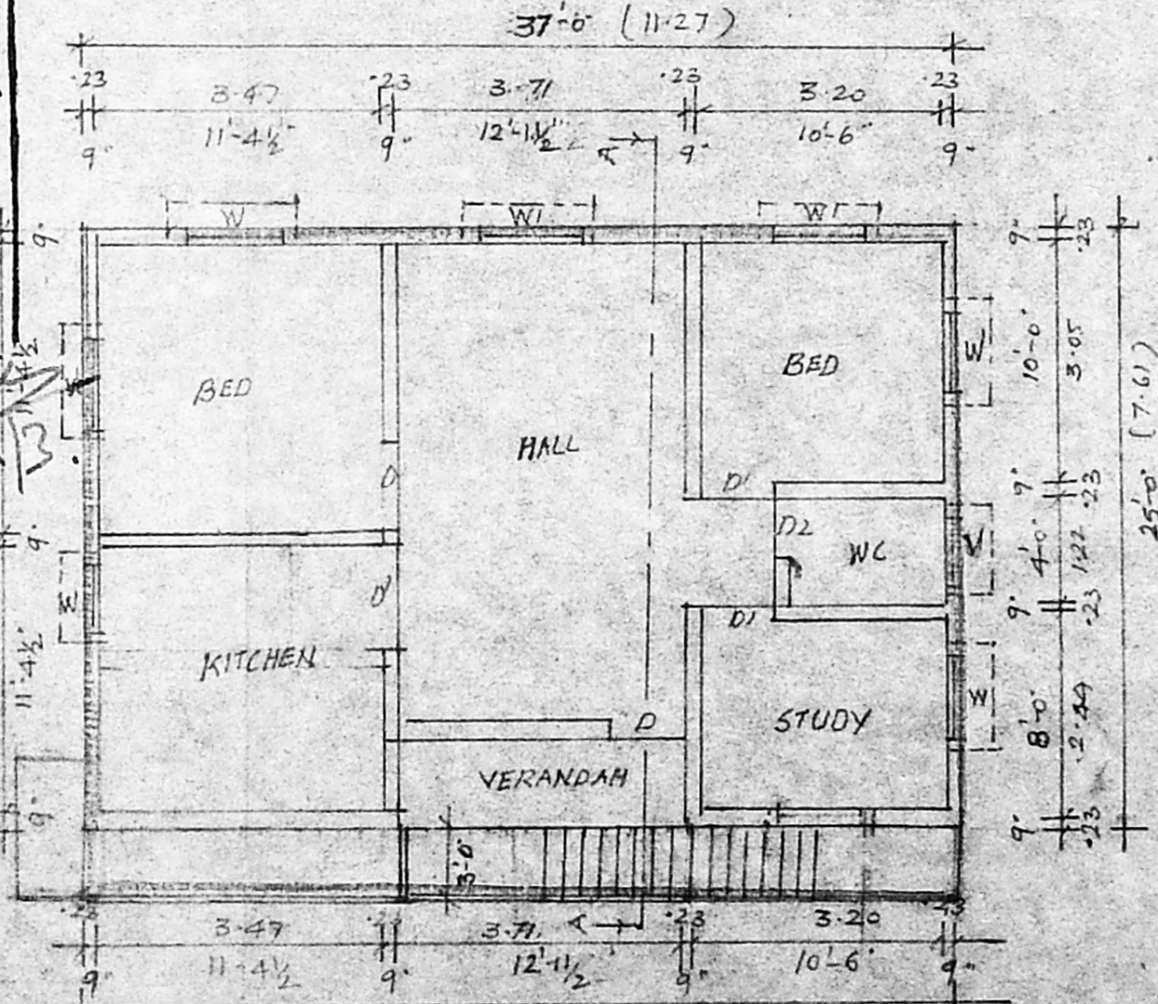

FIRST FLOOR

K. SELVAM, B.E.,
Licensed Surveyor,
Class-I, Reg No. 800,
Corporation of Chennai,
No 1/370, Mogappair East,
CHENNAI-600 050