


Planning Permit No. A/241 B1/12/97  
**APPROVED**  
 SUBJECT TO THE CONDITIONS IN THIS OFFICE LETTER.  
 No. 12/3530/97 Date 1-3-97  
 FOR MEMBER SECRETARY  
 MADRAS METROPOLITAN  
 DEVELOPMENT AUTHORITY  
 MADRAS - 600 008.

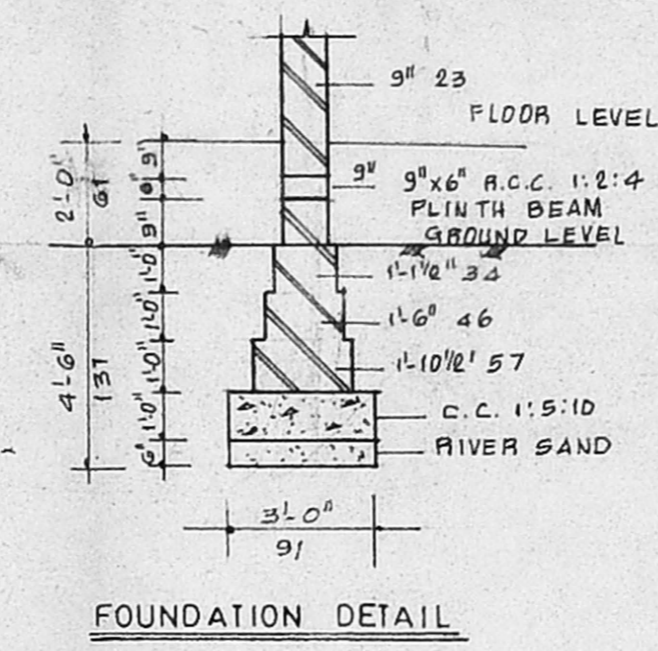

**SCHEDULE OF JOINERY**

D: PANELLED DOOR	3'-0" x 6'-6"	(90 x 195)
D: PANELLED DOOR	2'-6" x 6'-6"	(75 x 195)
W: PANELLED WINDOW	4'-0" x 4'-0"	(1-2 x 135)
W: PANELLED WINDOW	3'-0" x 4'-0"	(90 x 120)
W2: PANELLED WINDOW	4'-6" x 4'-6"	(135 x 135)
V: PANELLED VENTILATOR	1'-6" x 2'-0"	(45 x 60)

**AREA DETAILS**  
 PLOT AREA: 1200 SQ. FT. (112 SQM)  
 PRO. PLINTH AREA: 608 SQ. FT. (56.55 SQM)  
 PLOT COVERAGE 50.67%  
 F. S. I : 0.51

**COLOUR INDEX**  
 PROPOSED ROAD BOUNDARY

**PLAN SHOWING THE PROPOSED BUILDING CONSTRUCTION IN PLOT No. 3 B, S.No.476/3 PART PALLIKARANAI VILLAGE SAIDAPET TALUK CHENGAI M G R DISTRICT**  
 SCALE: 1" = 8'-0" OR 1:100

*P. Madhusudana Rao*  
 OWNER

*R. Mohan Rao, D.C.E.*  
 LICENSED SURVEYOR  
 Corporation of Madras  
 REG. No. 14  
 AMBATTUR TOWN SHIP  
 ALANDUR MUNICIPALITY  
 Consulting Engineer  
 Office: 15, Madley Road,  
 V. NAGAR, MADRAS - 600 012  
 LICENSED SURVEYOR

