


FRONT ELEVATION

SECTION ON 'AA'


EXISTING 3'-0" φ WELL

EXISTING COMPOUND WALL

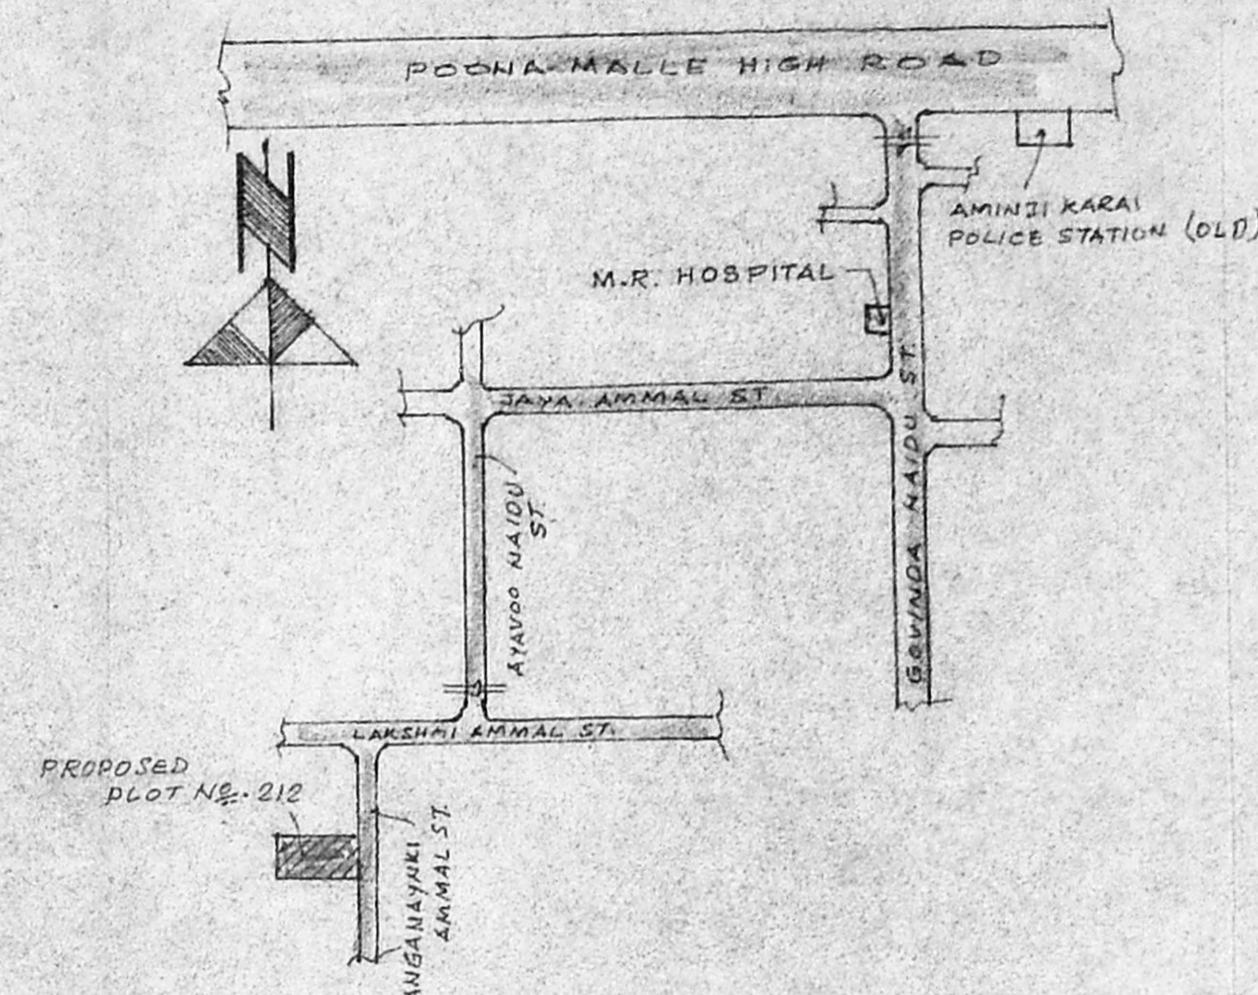


KEY-PLAN

NOT TO SCALE

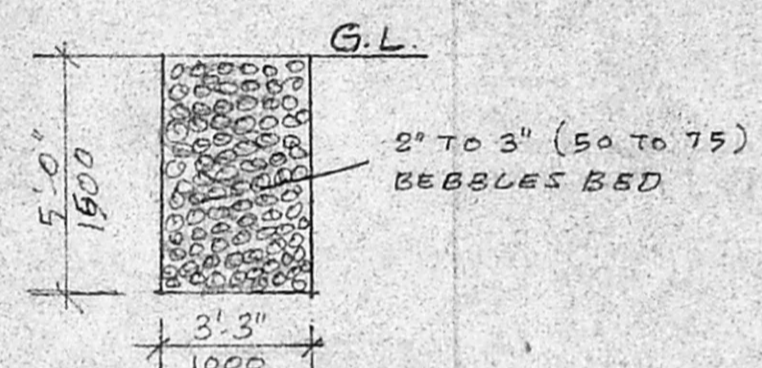


RAIN WATER STORAGE BED


SCALE: - 1" = 8'-0" (1:50)

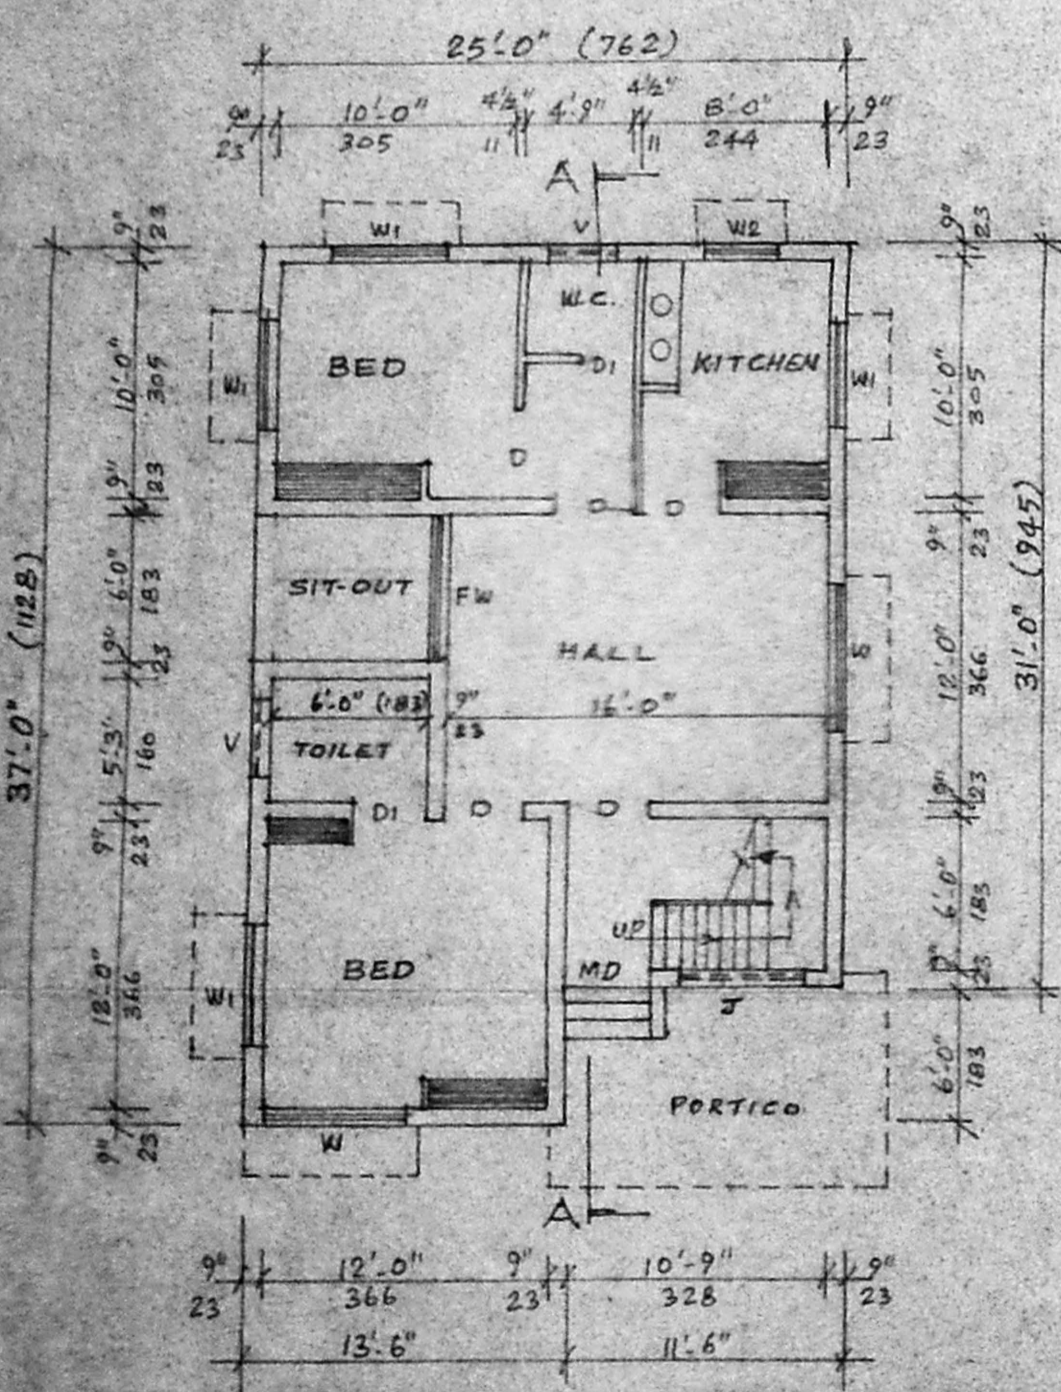


EXISTING GROUND FLOOR PLAN

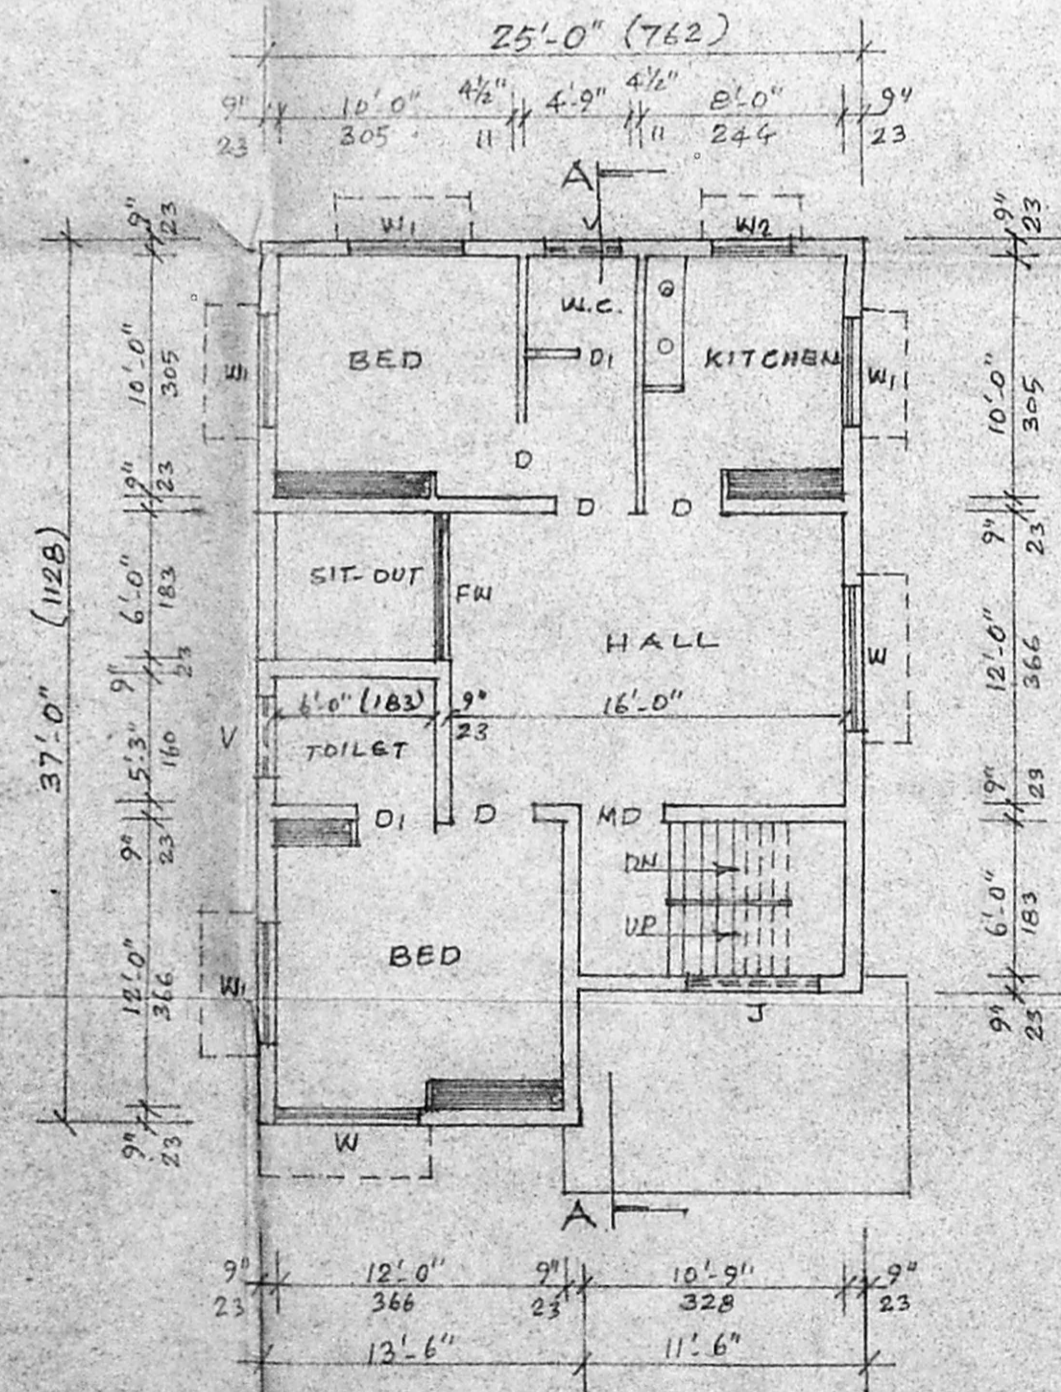


EXISTING FIRST FLOOR PLAN

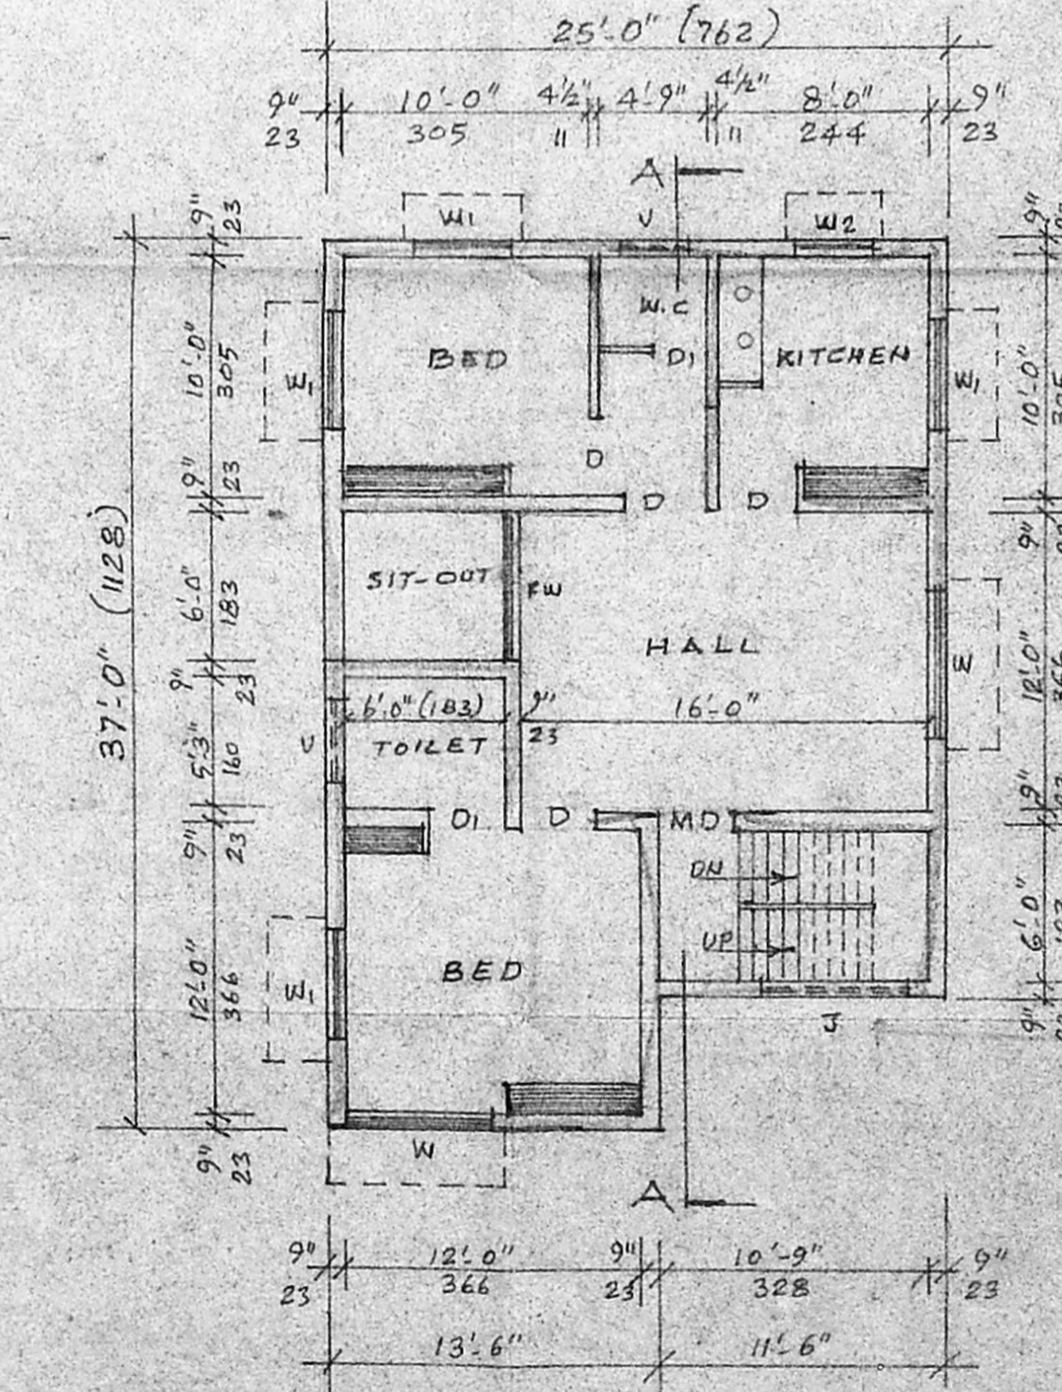

PROPOSED SECOND FLOOR PLAN

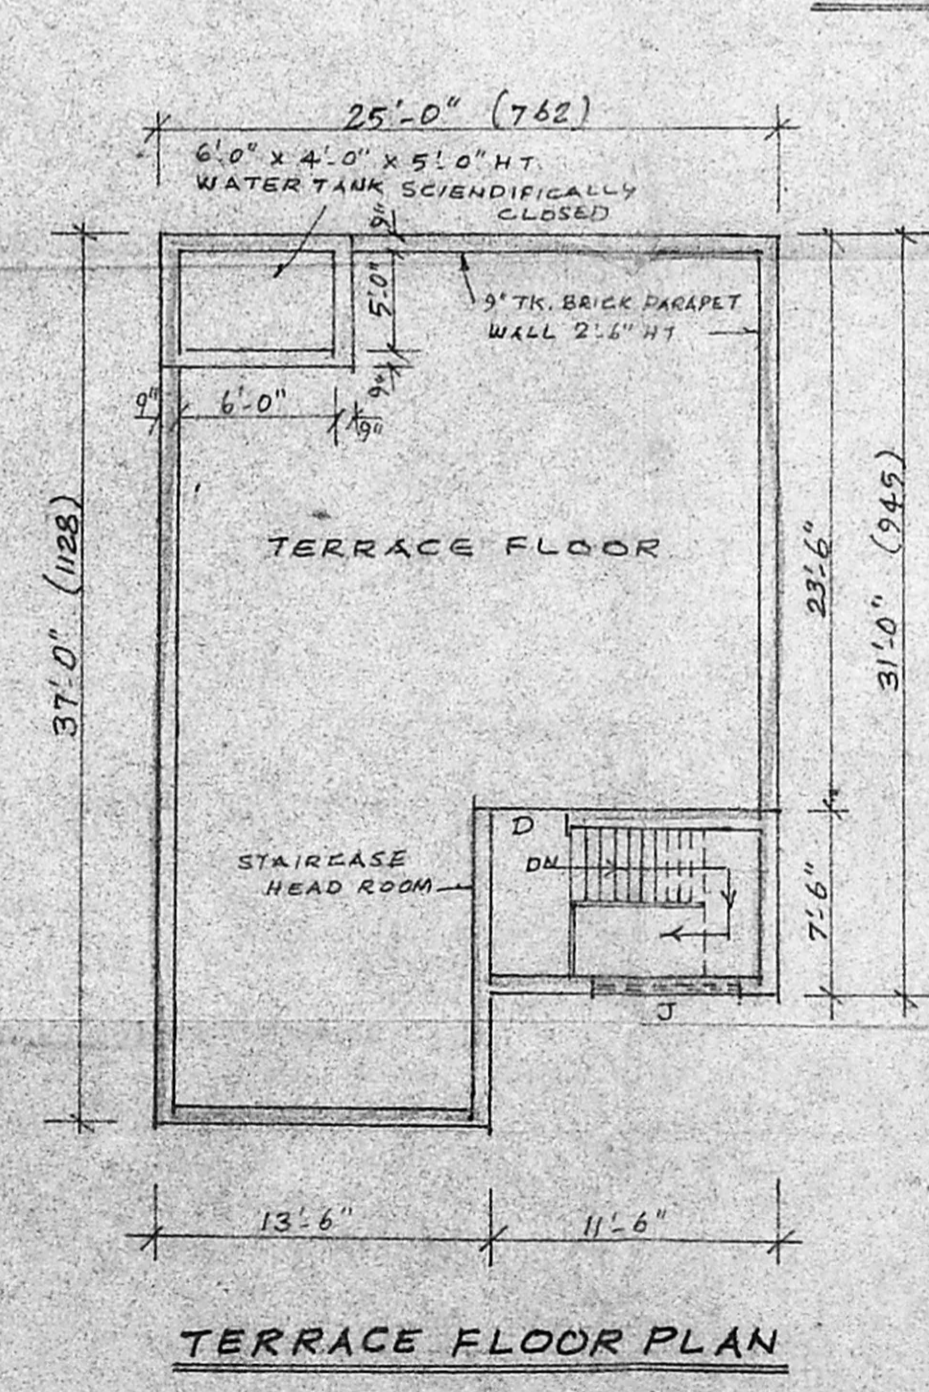

TERRACE FLOOR PLAN

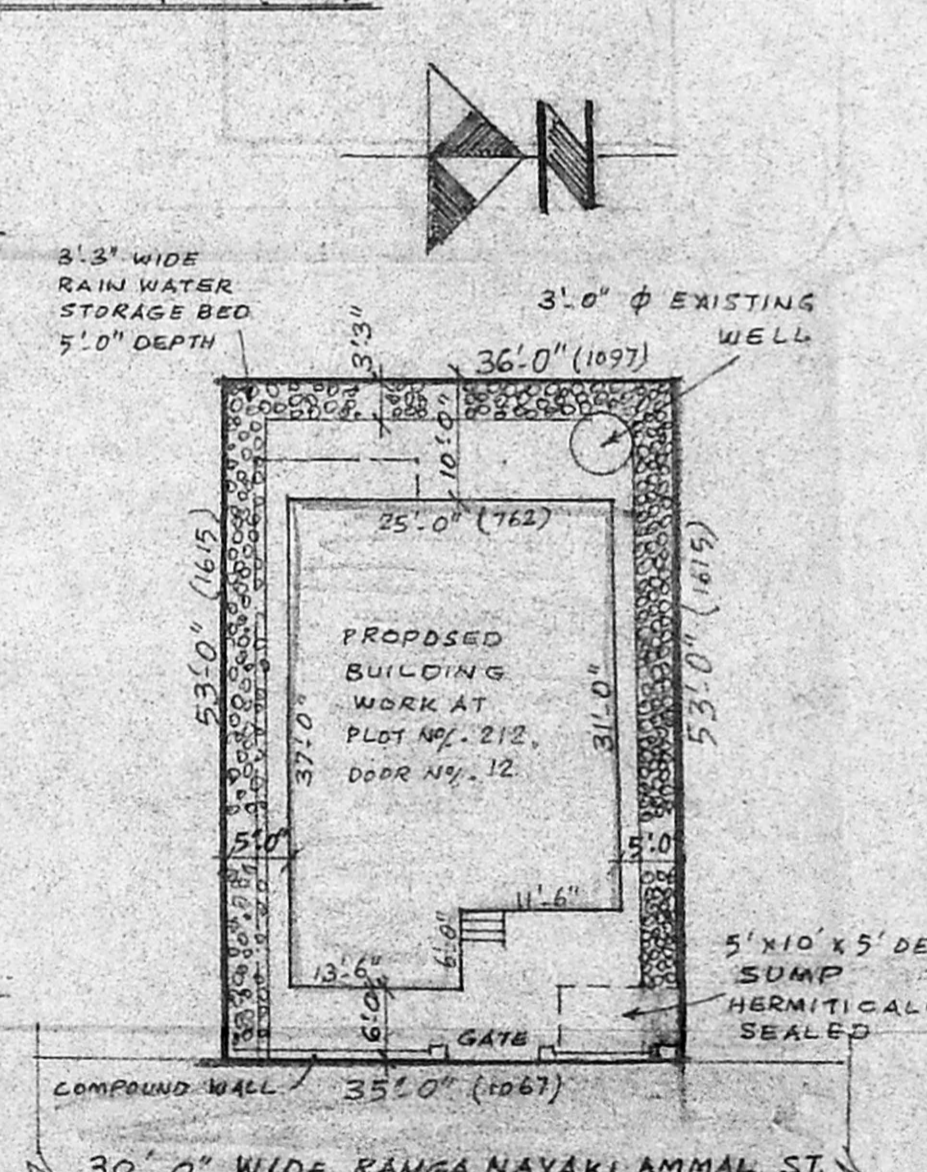

SITE PLAN

SCALE: - 1" = 16'-0" (1:200)

SCHEDULE OF JOINERY

MD. MAIN DOOR	3'-3" x 7'-0"	100 x 214
D. DOOR	3'-3" x 6'-6"	100 x 198
D1. DOOR	2'-6" x 6'-0"	76 x 183
W1. WINDOW	6'-0" x 4'-6"	183 x 137
W1. DO	4'-6" x 4'-6"	137 x 137
W2. DO	3'-0" x 4'-6"	91 x 137
F.W. FRENCH WINDOW	6'-0" x 6'-0"	183 x 183
V. VENTILATOR	3'-0" x 2'-0"	91 x 61
J. R.C.C. JALLI		

COLOUR REFERENCE

- EXISTING BUILDING.
- PROPOSED BUILDING
- ROAD
- SITE BOUNDARY LINE

PLINTH AREA

	SQ. FT.	SQ. MT.
PLOT AREA	1881	174.76
EXISTING GROUND FLOOR AREA	856	79.5
EXISTING FIRST FLOOR AREA	856	79.5
PROPOSED SECOND FLOOR AREA	856	79.5
TOTAL PLINTH AREA	2568	238.5
COVERAGE 45.5%	F.S.I. 1.36	

NOTE:-

EXISTING GROUND FLOOR & FIRST FLOOR PLAN SANCTIONED VIDE CORPORATION P.P.A. NO. 226/86. DT. 21.3.86.

PLAN SHOWING THE PROPOSED CONSTRUCTION OF ADDITIONAL FLOOR OVER THE EXISTING BUILDING IN PLOT NO. 212, DOOR NO. 12, R.S. NO. 45/6 IN RANGA-NAYAKI STREET, AYYAVOO NAIDU COLONY, AMINJIKARAI CHENNAI. CORPORATION DIVISION NO.

SCALE: - 1" = 8'-0" (1:100)

(Signature)
OWNER

(Signature)
K. SELVAM, B.E.I.
Licensed Surveyor,
Class-I, Reg. No. 800,
Corporation of Chennai,
No. 1/370, Mogappair East,
CHENNAI-600 050.

LICENSED SURVEYOR