

SPECIFICATIONS:
 FOUNDATIONS & LEVELLING COURSE ARE IN R.C.C. 1:4:8 MIX.
 BRICK WORKS ARE IN 1:2:4 MIX.
 PLASTERING 1:4 MIX.
 CEILING & FLOORING IN C.M. 1:3 MIX.
 WEATHERING COURSE ON THE TOP OF THE ROOF


SCHEDULE OF WORKS	
M	MAIN DOOR 3'3" x 7'6" (1.00 x 2.3)
D	DOOR 2'6" x 7'6" (0.81 x 2.3)
D	DOOR 2'9" x 7'6" (0.83 x 2.3)
D	DOOR 2'6" x 7'6" (0.76 x 2.3)
W	WINDOW 3'6" x 4'6" (1.07 x 1.37)
W	WINDOW 4'6" x 4'6" (1.37 x 1.37)
V	VENTILATOR 2'6" x 2'6" (0.76 x 0.76)

COLOUR INDEX	
	PROPOSED WORK
	EXISTING ROAD
	PLOT BOUNDARY
	SEWER LINE


AREA STATEMENT	
PLOT EXTENT	1250' (381.11)
GROUND FLOOR	420' (128.02)
FIRST FLOOR	420' (128.02)
TOTAL AREA	840' (256.04)

PROPOSED BUILDING AT CHEGGAI ANZA DISTRICT SAIDAPET DIVISION PALLIKARAI VILLAGE. S.NO. 91/7 C


Quarughese
 LICENSED SURVEYOR
JANEEF AHMED B. E.
 Structural Consultant
 Surveyor Class I (No: 510)
 Madras
 STREET. MADRAS. 600 086.

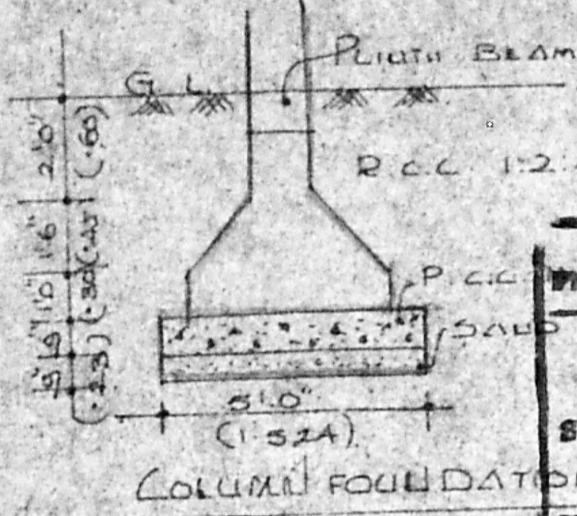


APPROVED
 SUBJECT TO THE CONDITIONS IN THIS OFFICE LETTER.
 No. 994/97 Dated 6.5.97

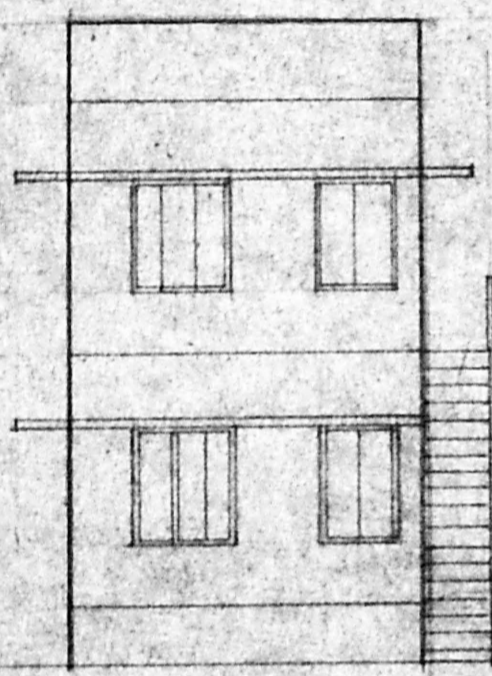


FRONT ELEVATION 24'0" (7.317)

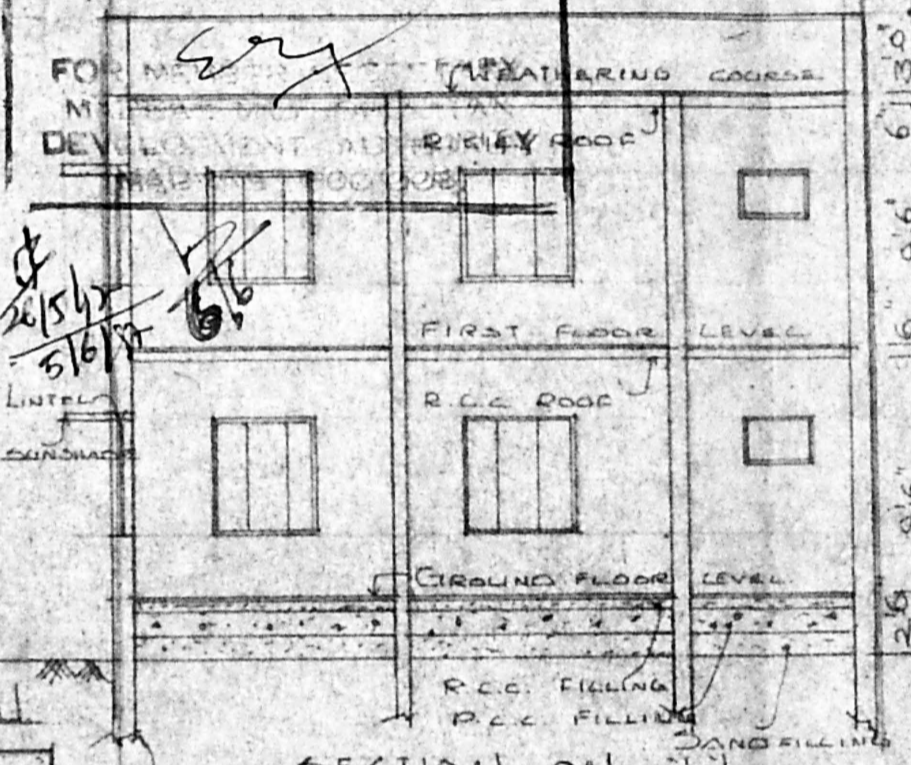


SECTION ON JJ

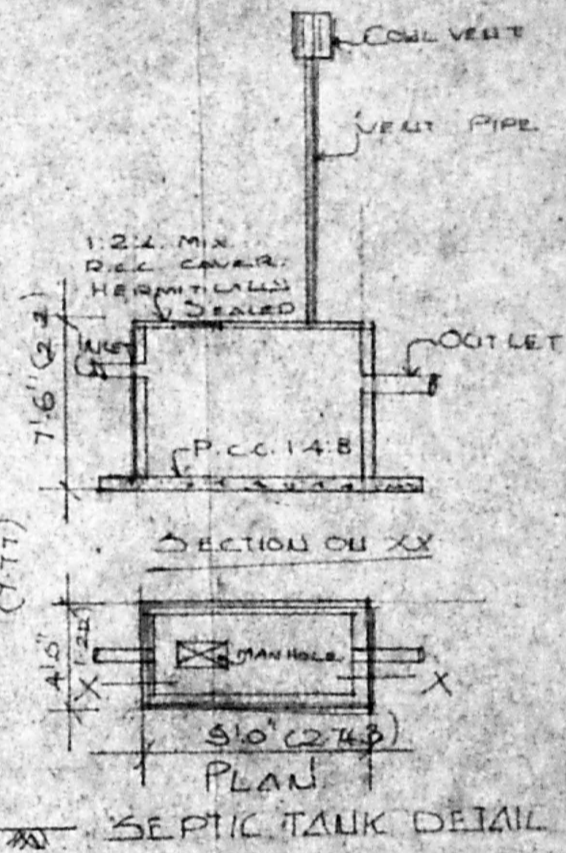


SEPTIC TANK DETAIL

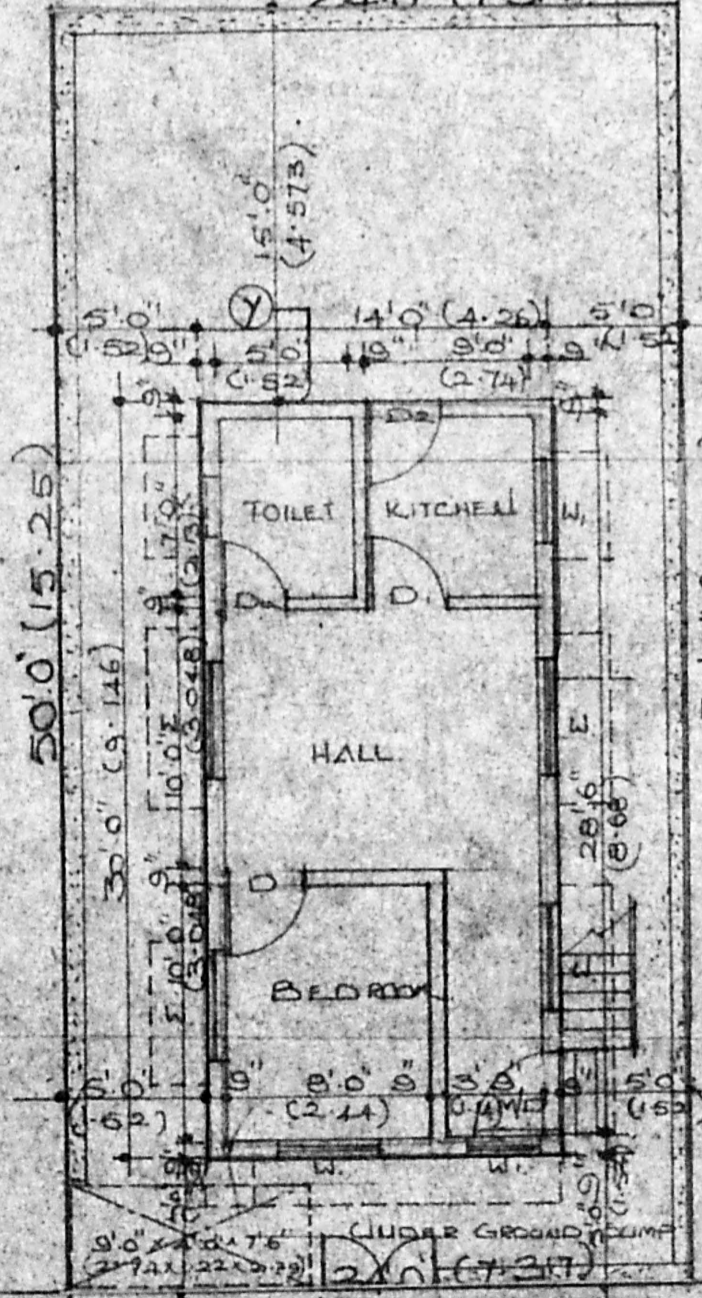


ROAD 20'0" WIDE (6.09) FIRST FLOOR PLAN

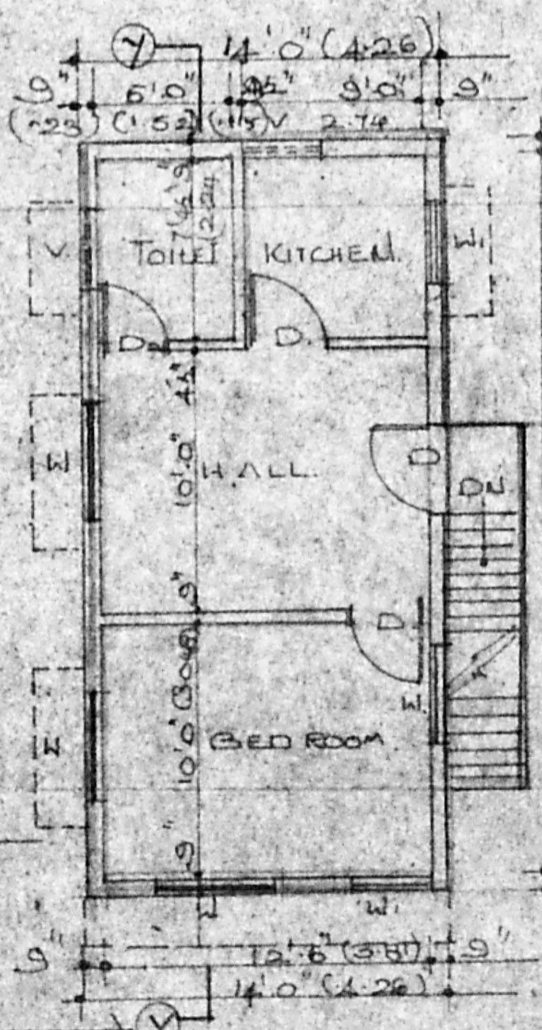

FIRST FLOOR PLAN

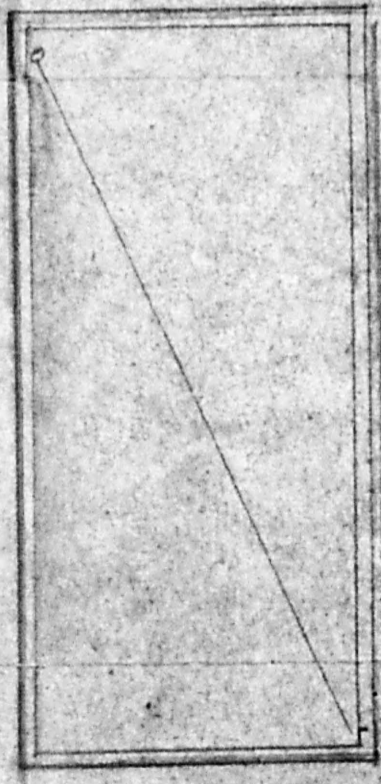

TERRACE FLOOR PLAN

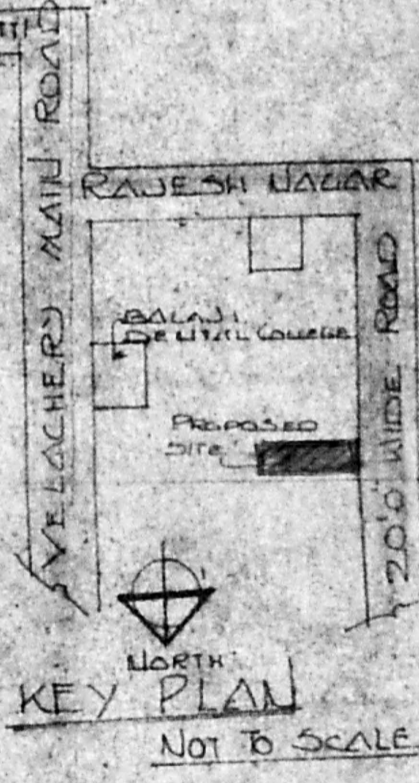

KEY PLAN NOT TO SCALE

SITE PLAN GROUND FLOOR PLAN