

Approved
 21/2/2007
 12.17
 CMDA (B)/PP No. 1
 C.No. B/1/2007/97
 P.A. 24/11/97
 AP

PLAN SHOWING THE PROPOSED
 CONSTRUCTION OF COMMERCIAL
 COMPLEX IN, S.NO: 342/2,
 BLOCK NO: 11, OF TRIPLICANE,
 AT, ANNA SALAI (THIRU-VI-
 KA SALAI JUNCTION) CHENNAI.
 CORP. DN. NO: 110, ZONE - VII
 FOR BUILDINGS DEPARTMENT
 CORPORATION OF CHENNAI,
 SCALE: 1:100 SHEET NO: 1/3

SPECIFICATION
 FOUNDATION WITH COLUMN FOOTING OVER SAND
 FILLING AND P.C.C. 1:4:8
 BK. WORK IN C.M. 1:6 AND PLASTERING IN C.M. 1:4
 ALL R.C.C. WORKS IN C.C. 1:2:4 WITH SUITABLE
 REINFORCEMENT
 NOTE - ALL DIMENSIONS ARE IN CM
JOINERY

MD	MAIN DOOR	6-0 X 6-0 (183 X 183)
MD1	MAIN DOOR	6-0 X 8-6 (183 X 259)
W	ALUMINIUM GLAZED WINDOW	6-0 X 6-0 (183 X 183)
W1	ALUMINIUM GLAZED WINDOW	6-0 X 4-6 (183 X 137)
V	VENTILATOR	6-6 X 2-0 (259 X 61)
D1	DOOR	3-0 X 7-0 (91 X 213)
D2	DOOR	2-6 X 7-0 (76 X 213)
V	VENTILATOR	3-0 X 2-0 (91 X 61)

AREA STATEMENT

	S.F.T	S.Q.M.
PLOT AREA	12,416	1153.45
FIRST FLOOR	3445.80	320.11
SECOND FLOOR	3929.43	365.04
THIRD FLOOR	4500.43	418.09
FOURTH FLOOR	4500.43	418.09
HEAD ROOM	636	59.08
TOTAL BUILT UP AREA	21512.52	1998.52
PLOT COVERAGE	36.25%	
F.S.I	1.965	

REFERENCE

PROPOSAL ○
 ROAD ○
 BOUNDARY ○


A.E.E (B)	<i>[Signature]</i>
E.E. (B)	<i>[Signature]</i>
S.E. (B)	<i>[Signature]</i>

APPLICANT
[Signature]


LICENSED SURVEYOR
[Signature]

B/P/C/Spl. Bldg/06/97 B/C
 Planning Permit No.
APPROVED
 SUBJECT TO THE CONDITIONS IN
 THIS OFFICE LETTER.
 No. B/20837/97 Date 13.9.97
 FOR MEMBER SECRETARY
 CHENNAI METROPOLITAN
 DEVELOPMENT AUTHORITY
 CHENNAI-600 008.


Revised Plan
 Dt. 22.12.97
 2/3
CMDA (B)/PP No. 1
 C. No. B/21827/97
 Asst.
 Scrutiny
 P. A.
 A.P.

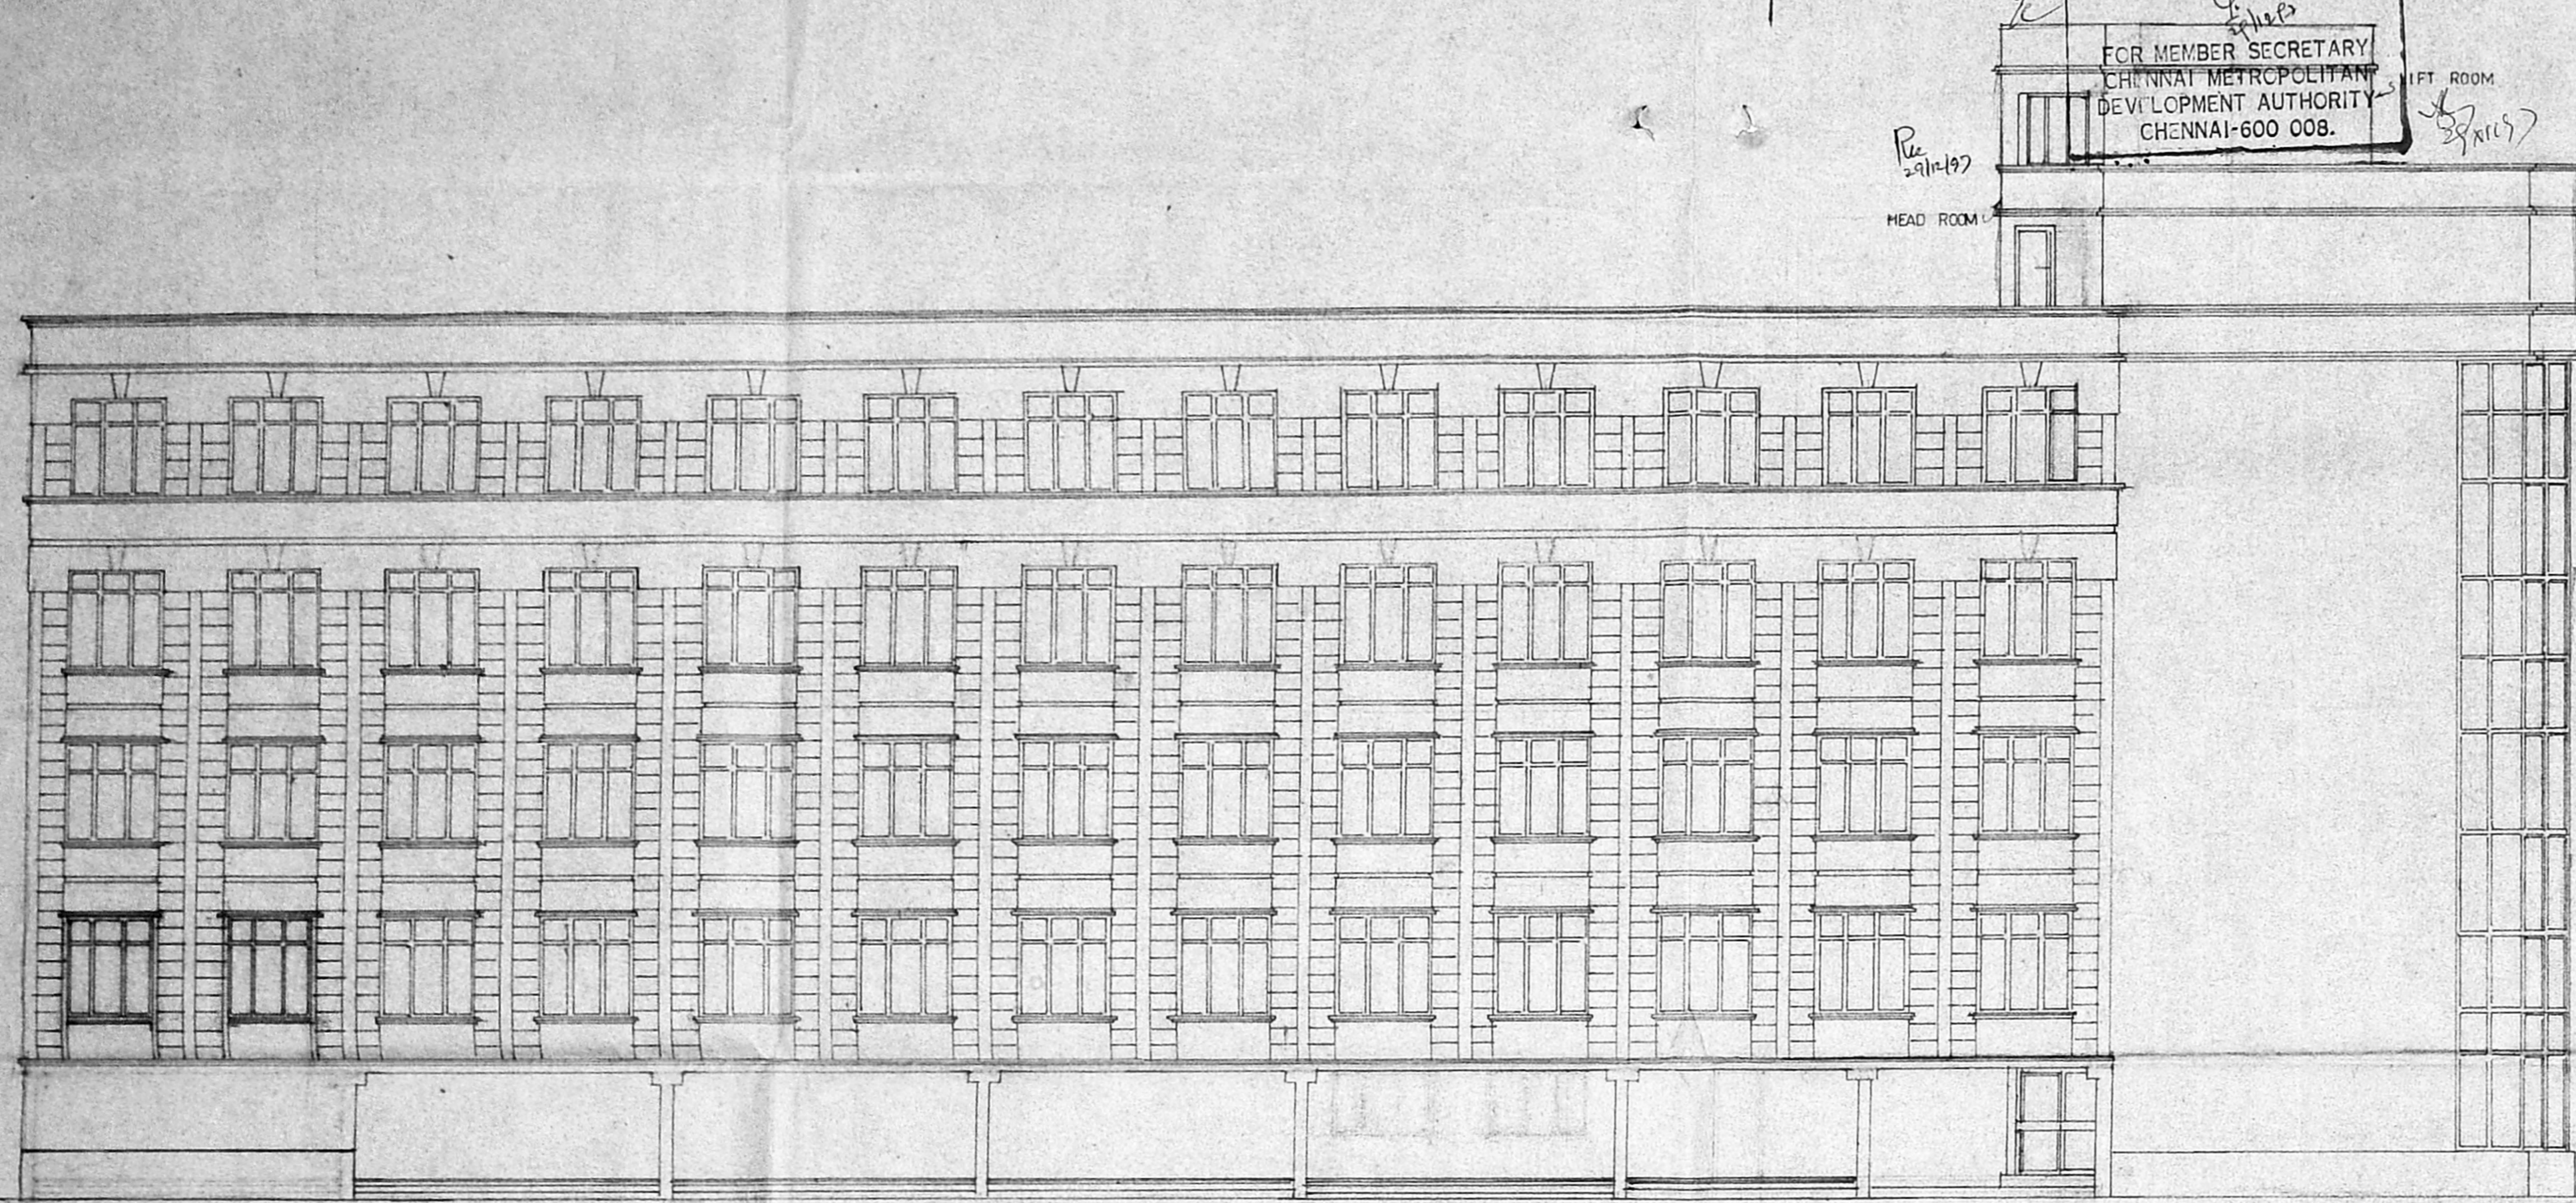


EASTERN SIDE ELEVATION

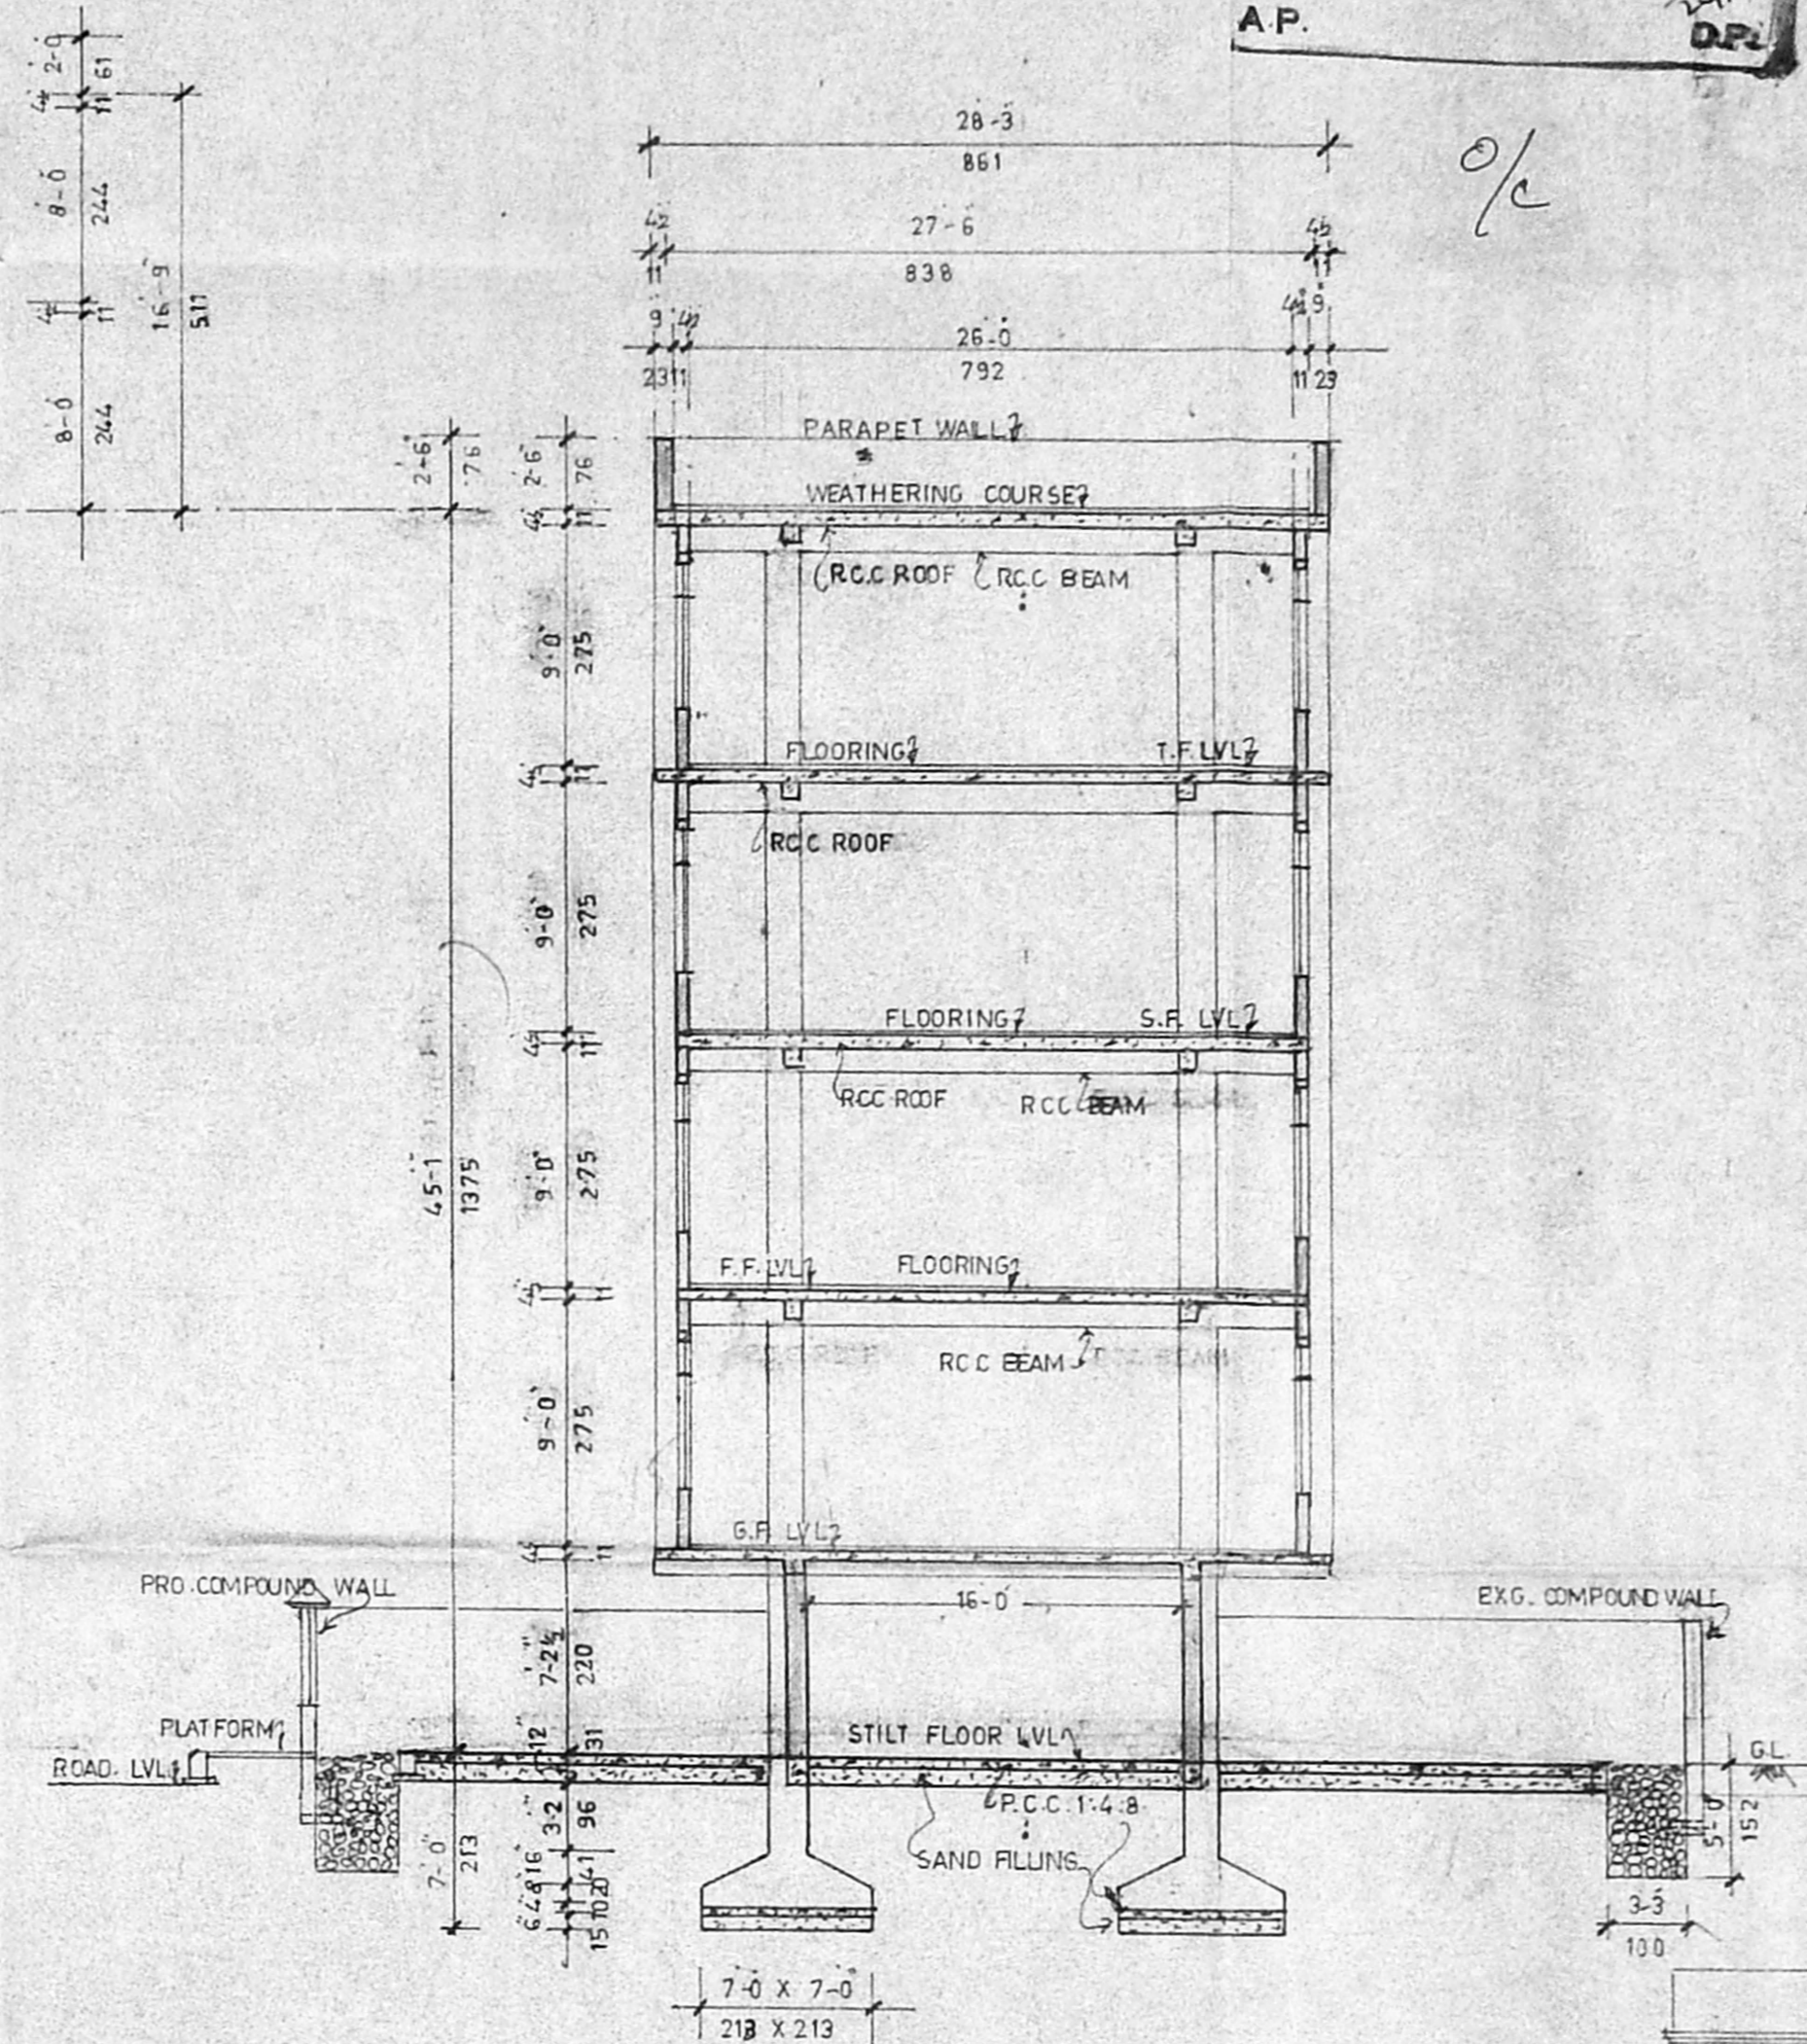


SECTION - AA

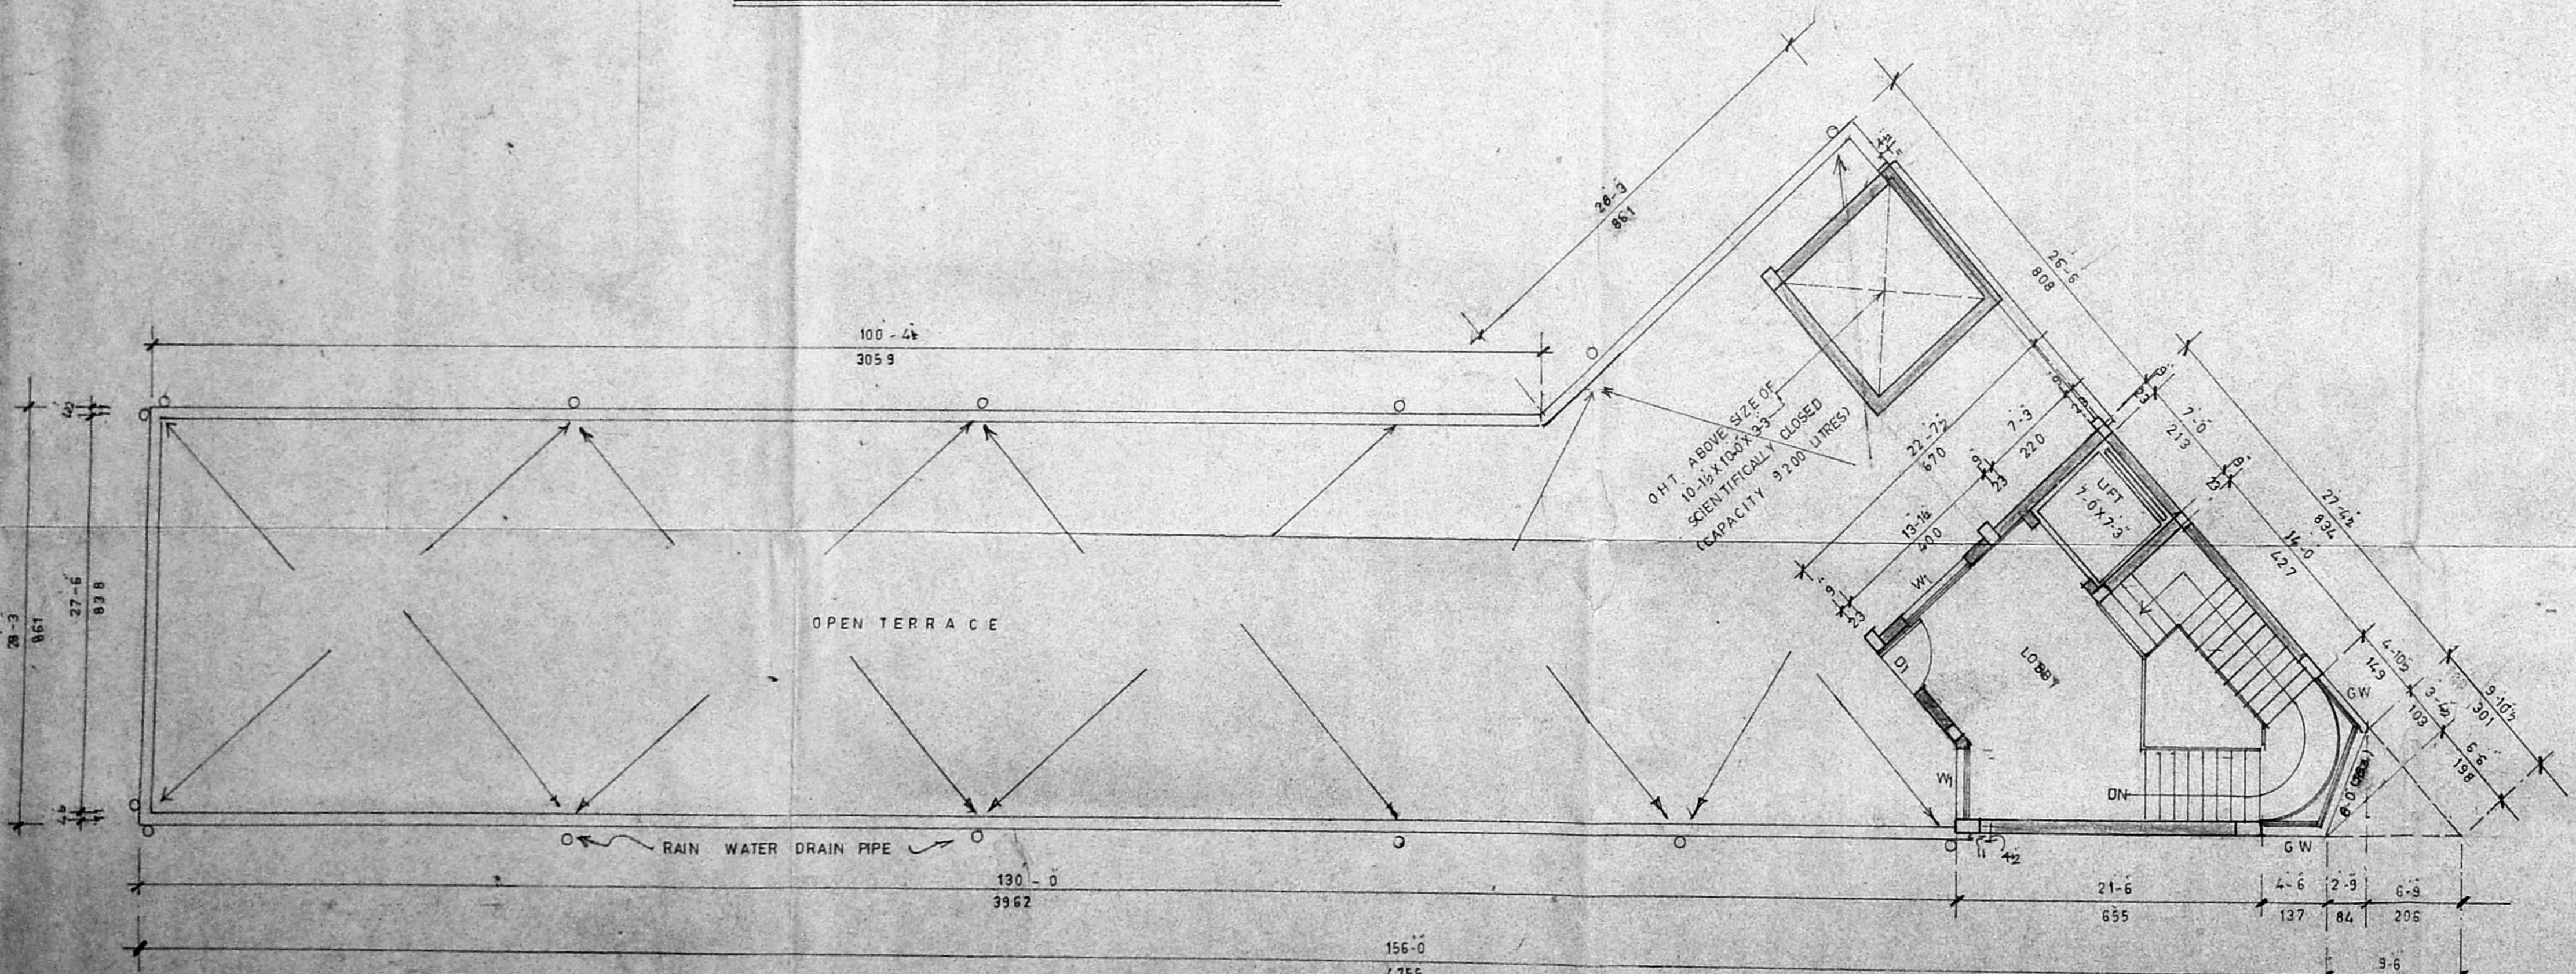

TERRACE PLAN

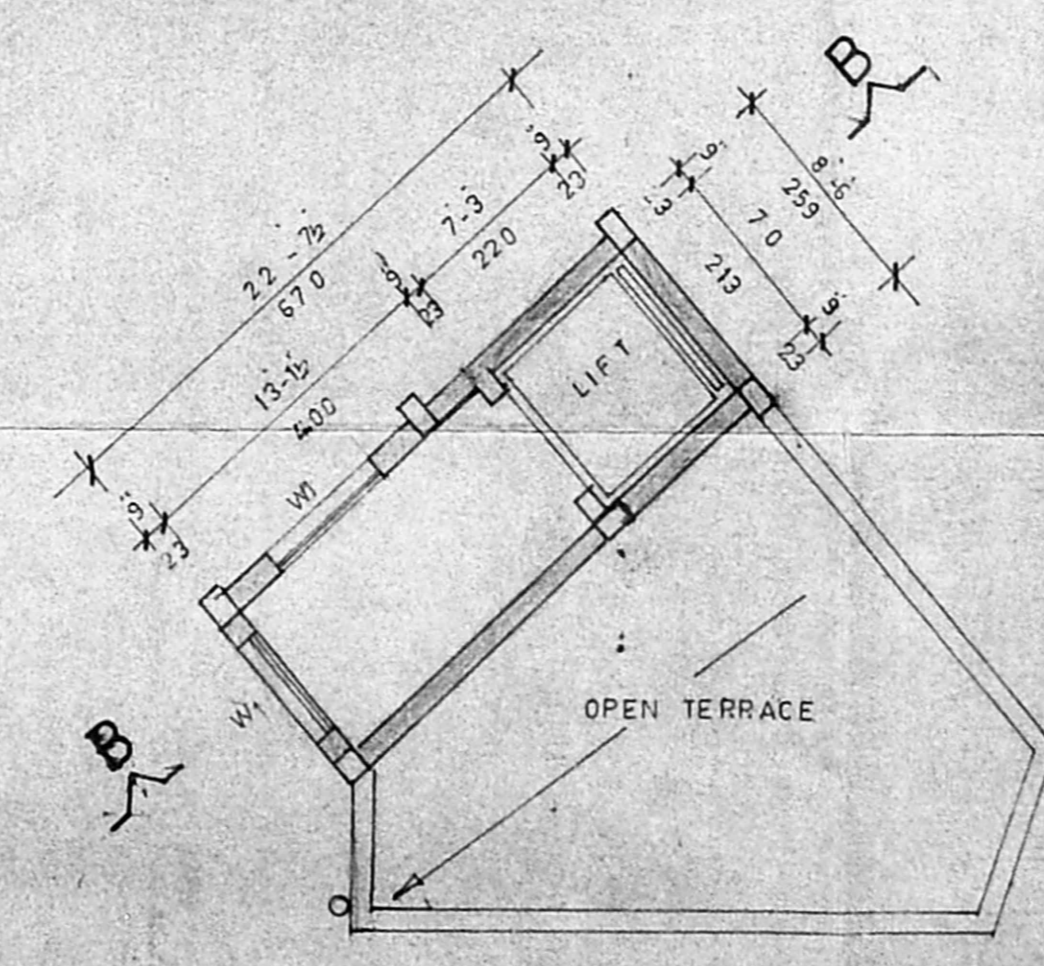

LIFT ROOM PLAN

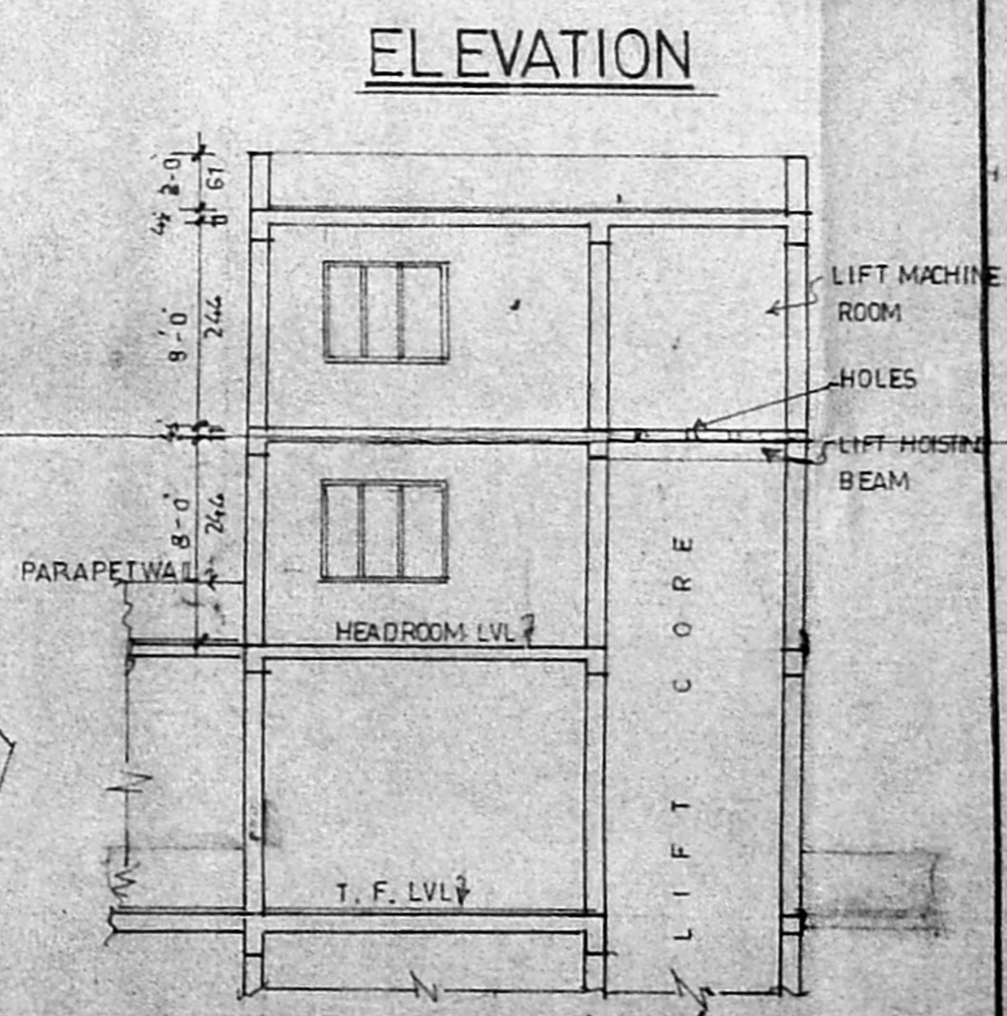

SECTION B-B

PLAN SHOWING THE
 PROPOSED CONSTRUCTION
 OF COMMERCIAL COMPLEX
 IN S.NO-342/2, BLOCK.
 NO:- 11 OF TRIPPLICANE
 AT ANNA SALAI (THIRU-
 VI-KA SALAI JUNCTION)
 CHENNAI. CORP. DV.NO-110
 ZONE :- VII FOR BUILDINGS
 DEPARTMENT, CORPORATION
 OF CHENNAI
 SCALE :- 1:100
 SHEET NO:- 2/3

NOTE:- ALL DIMENSIONS ARE IN CM

AEE (B)	<i>Chm</i>
E.E (B)	<i>[Signature]</i>
S.E (B)	<i>[Signature]</i>

APPLICANT

LICENSED SURVEYOR

